

RichMir  
Private Adult Community, Village of West  
Jefferson, Madison County, Ohio  
Street, Storm & Water

EROSION CONTROL PLAN


2 WORKING DAYS  
BEFORE YOU DIG  
CALL TOLL FREE 800-362-2784  
OHIO UTILITIES PROTECTION SERVICE

**SANDS DECKER LTD.**  
ENGINEERS PLANNERS  
WWW.SANDSDECKER.COM  
614 - 538 - 8560  
4588 Kenny Road  
Columbus, Ohio 43220  
Fax: 614 - 538 - 8561

SCALE:  
HORZ. 1" = 60'

REVISIONS:

PROJECT #: 1156

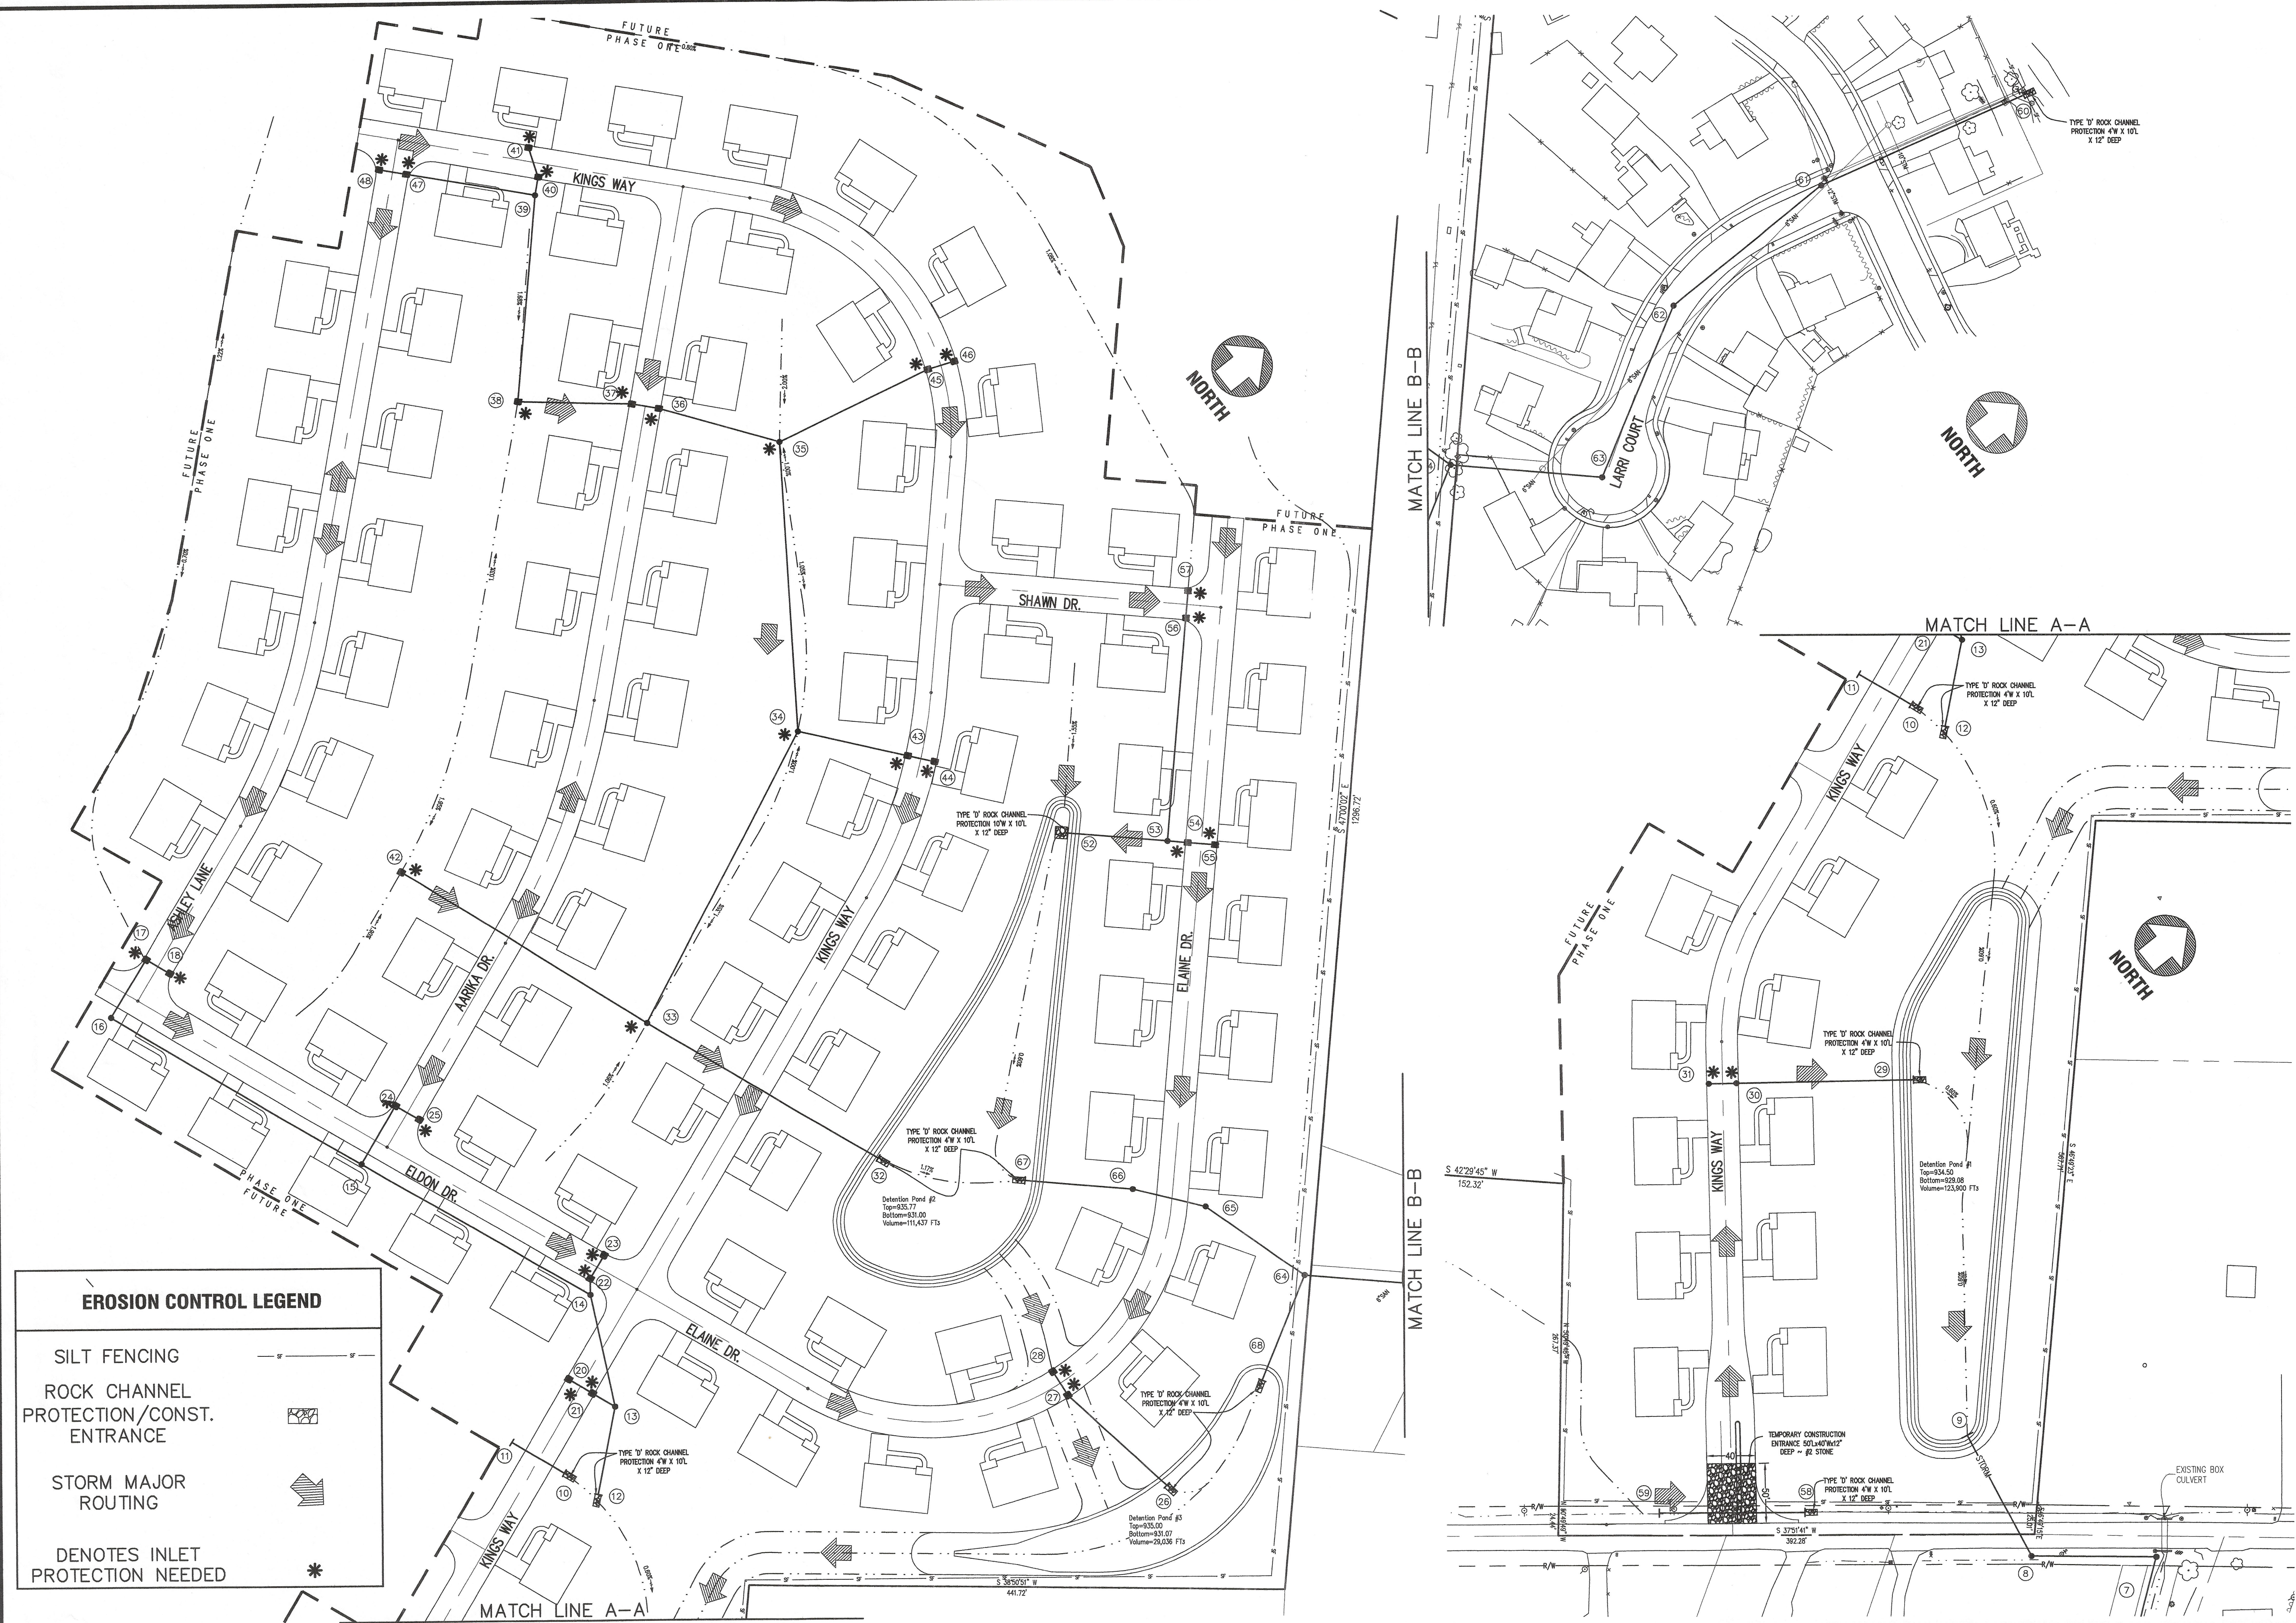

**EROSION CONTROL LEGEND**

- SILT FENCING
- ROCK CHANNEL PROTECTION/CONST. ENTRANCE
- STORM MAJOR ROUTING
- DENOTES INLET PROTECTION NEEDED