

STATE OF OHIO
DEPARTMENT OF HIGHWAYS
GLADE RUN ROAD
TOWNSHIP ROAD NO. T-70.
MADISON COUNTY
OAK RUN TOWNSHIP

OHIO PROJECT
No. S-457 (I)

FED. RD. DIST. NO.	STATE	PROJECT	TYPE FUNDS
2	OHIO	S-457 (I)	POST WAR

/ /

MADISON COUNTY
HWY. NO. T-70

We, the Commissioners of Madison County, in formal session hereby approve these plans and certify that the necessary Right of Way is available. We agree to maintain the project in a manner satisfactory to the Director of Highways, State of Ohio, or his duly authorized representatives and will make ample provision each year for such maintenance.
Done under authority of Sections 6906 et seq. and 7464 et seq. of the General Code of Ohio.

BOARD OF COMMISSIONERS-MADISON COUNTY

4-25-49
Date

Robert P. Russell
Glenn R. Langherty
George W. Taylor

The Standard Specifications of the State of Ohio Department of Highways in force on date of Contract together with Supplemental Specifications listed here on shall govern this improvement.

I hereby approve these plans and declare that the making of this improvement will require the closing to traffic of the highway and that detours will be provided as shown here on and maintained by and at the expense of the County.

APPROVED DATE 4-5-49 *W. M. Appert*
County Engineer

APPROVED DATE 4-6-49 *W. C. Quinn*
Resident Division Deputy Director

APPROVED DATE 6-17-49 *Richard Orth*
Chief Engr. Bureau Bridges & RR Crossings

APPROVED DATE 6/21/49 *W. B. Thompson*
Chief Engr. Bureau Location & Design


APPROVED DATE 6/21/49 *W. C. Quinn*
1st. Asst. Director and Chief Engineer

APPROVED DATE 6/21/49 *W. C. Quinn*
Director of Highways

LINE DATA
Begin Project S-457 (I) Sta. 11+00
End Project S-457 (I) Sta. 23+00
Gross Length of Project 1200 Lin. Ft.
No Additions
No Deductions
Net Length of Project 1200 Lin. Ft. or 0.227 Miles
Begin Work Sta. 9+94
End Work Sta. 24+00
Net Length of Work 1406 Lin. Ft. or 0.266 Miles

CONVENTIONAL SIGNS
Township Lines
Center Lines
Village Lines
Property Lines
Fence Lines
Rail Roads
Guard Rails

INDEX OF SHEETS
Title 1
Typical Section-General Notes 2
General Summary-Calculations 3
Plan & Profile 4-5
Cross Sections 6-7
Site Plan 8
Steel List-Structural Quantities 9
Structural Plan & Slab Reinf. 10
Abutment & Pier Details and Steel Reinforcement 11

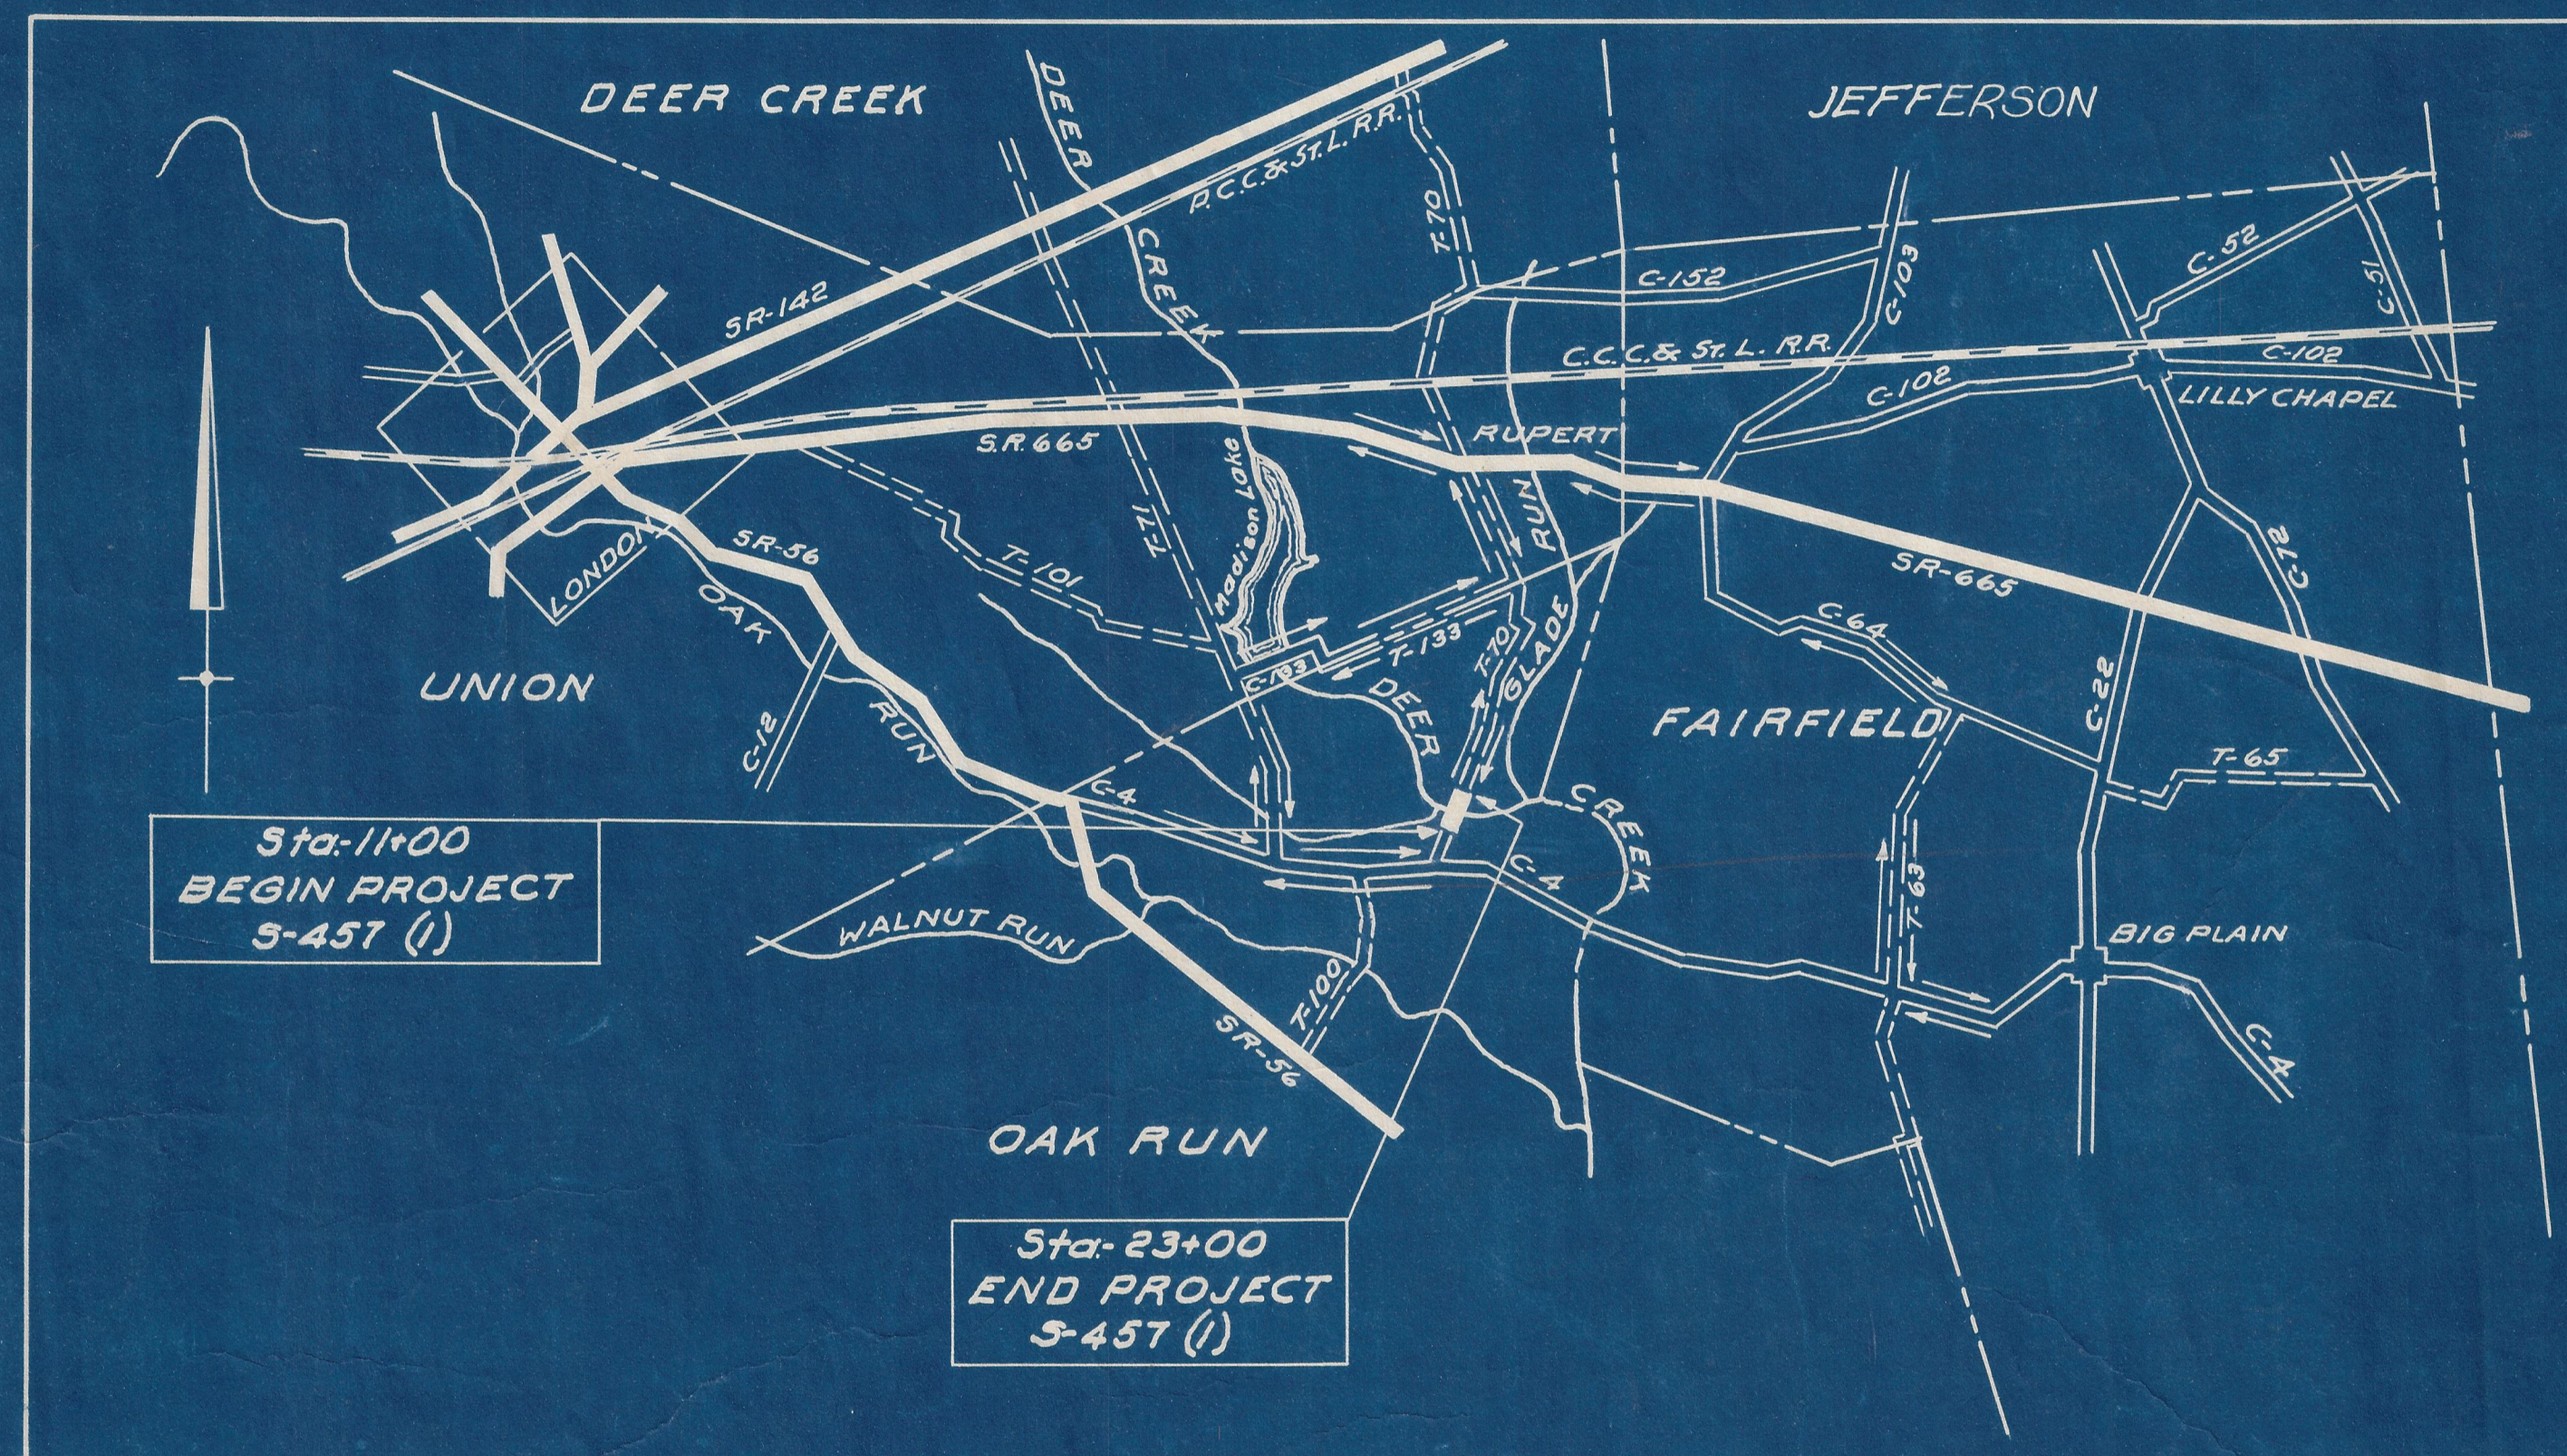

Delivery Point London Average Haul 3.75 miles
LOCATION PLAN
SCALE IN MILES

PORTION TO BE IMPROVED
DETOURS SHOWN THUS
STATE HIGHWAYS
COUNTY ROADS
TOWNSHIP ROADS

SUPPLEMENTAL PRINTS OF STANDARD CONSTRUCTION DRAWINGS		
I-15 No. 2-	6-17-49	
L-3	2-1-47	
I-15 No. 1-	3-1-47	
G-8.07	2-1-47	
F-14G	2-1-47	
I-1,2,3,4 & 5	2-20-45	
CSB-3-47	9-18-47	

SUPPLEMENTAL SPECIFICATIONS	

FILE NO. MADISON CO. ROAD NO. T-71
DATE OF LETTING
CONTRACT NO.

RECOMMENDED FOR APPROVAL DATE
DISTRICT ENGINEER
PUBLIC ROADS ADMINISTRATION
FEDERAL WORKS AGENCY
APPROVED DATE
DIVISION ENGINEER
PUBLIC ROADS ADMINISTRATION
FEDERAL WORKS AGENCY