



\* DENOTES COMPACTED GRANULAR BACKFILL IS REQUIRED.


AARIKA DRIVE

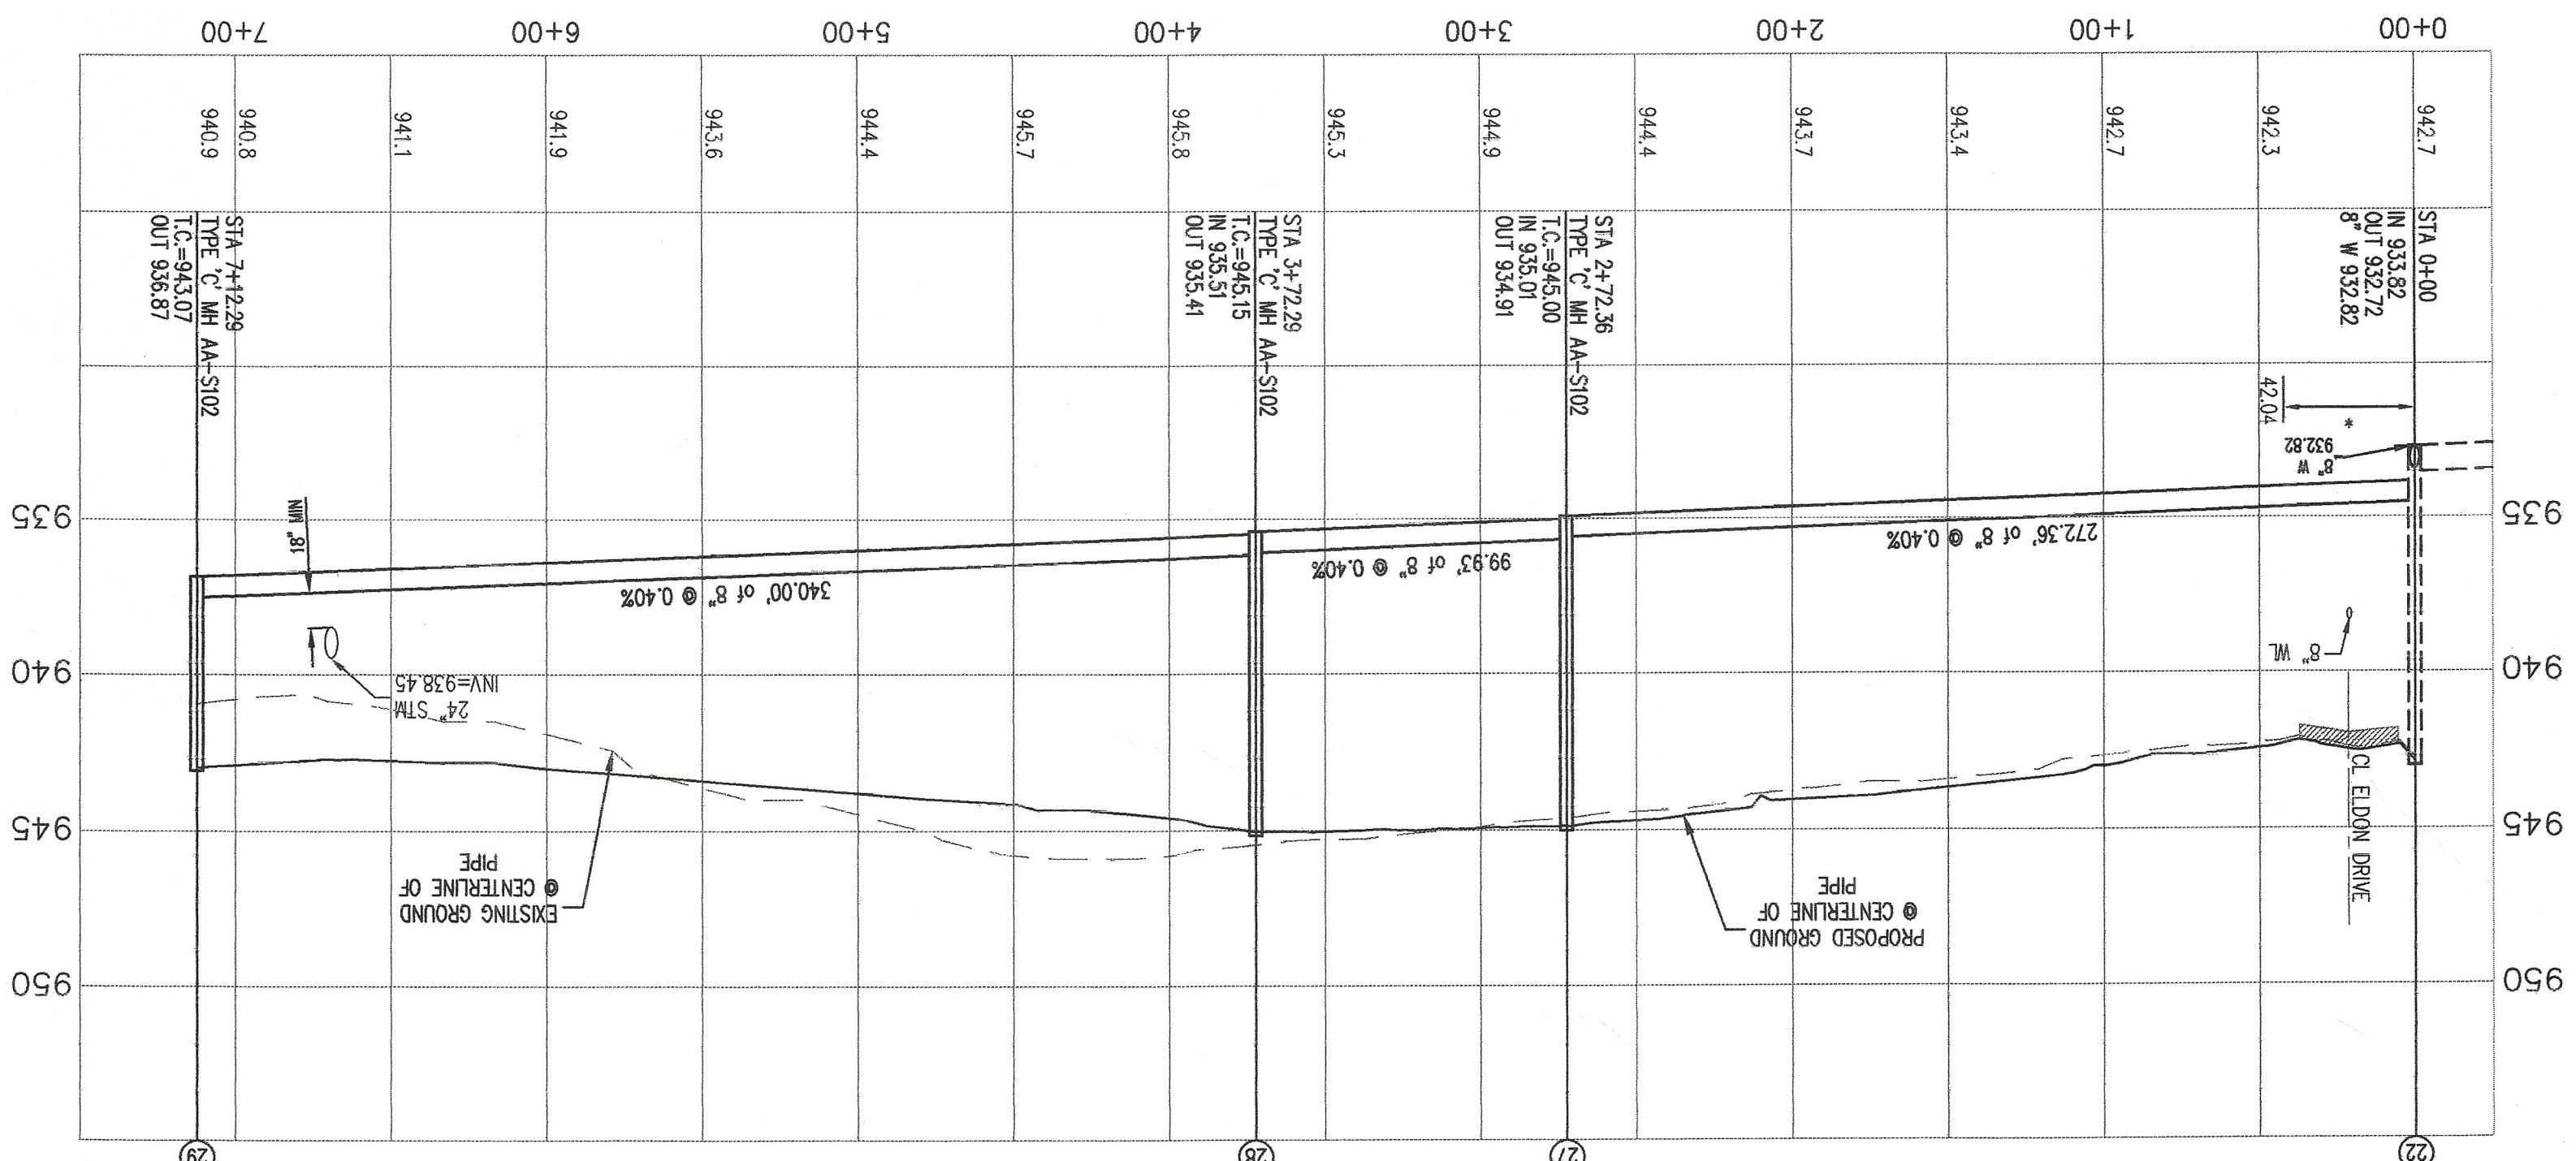

ELDON DRIVE

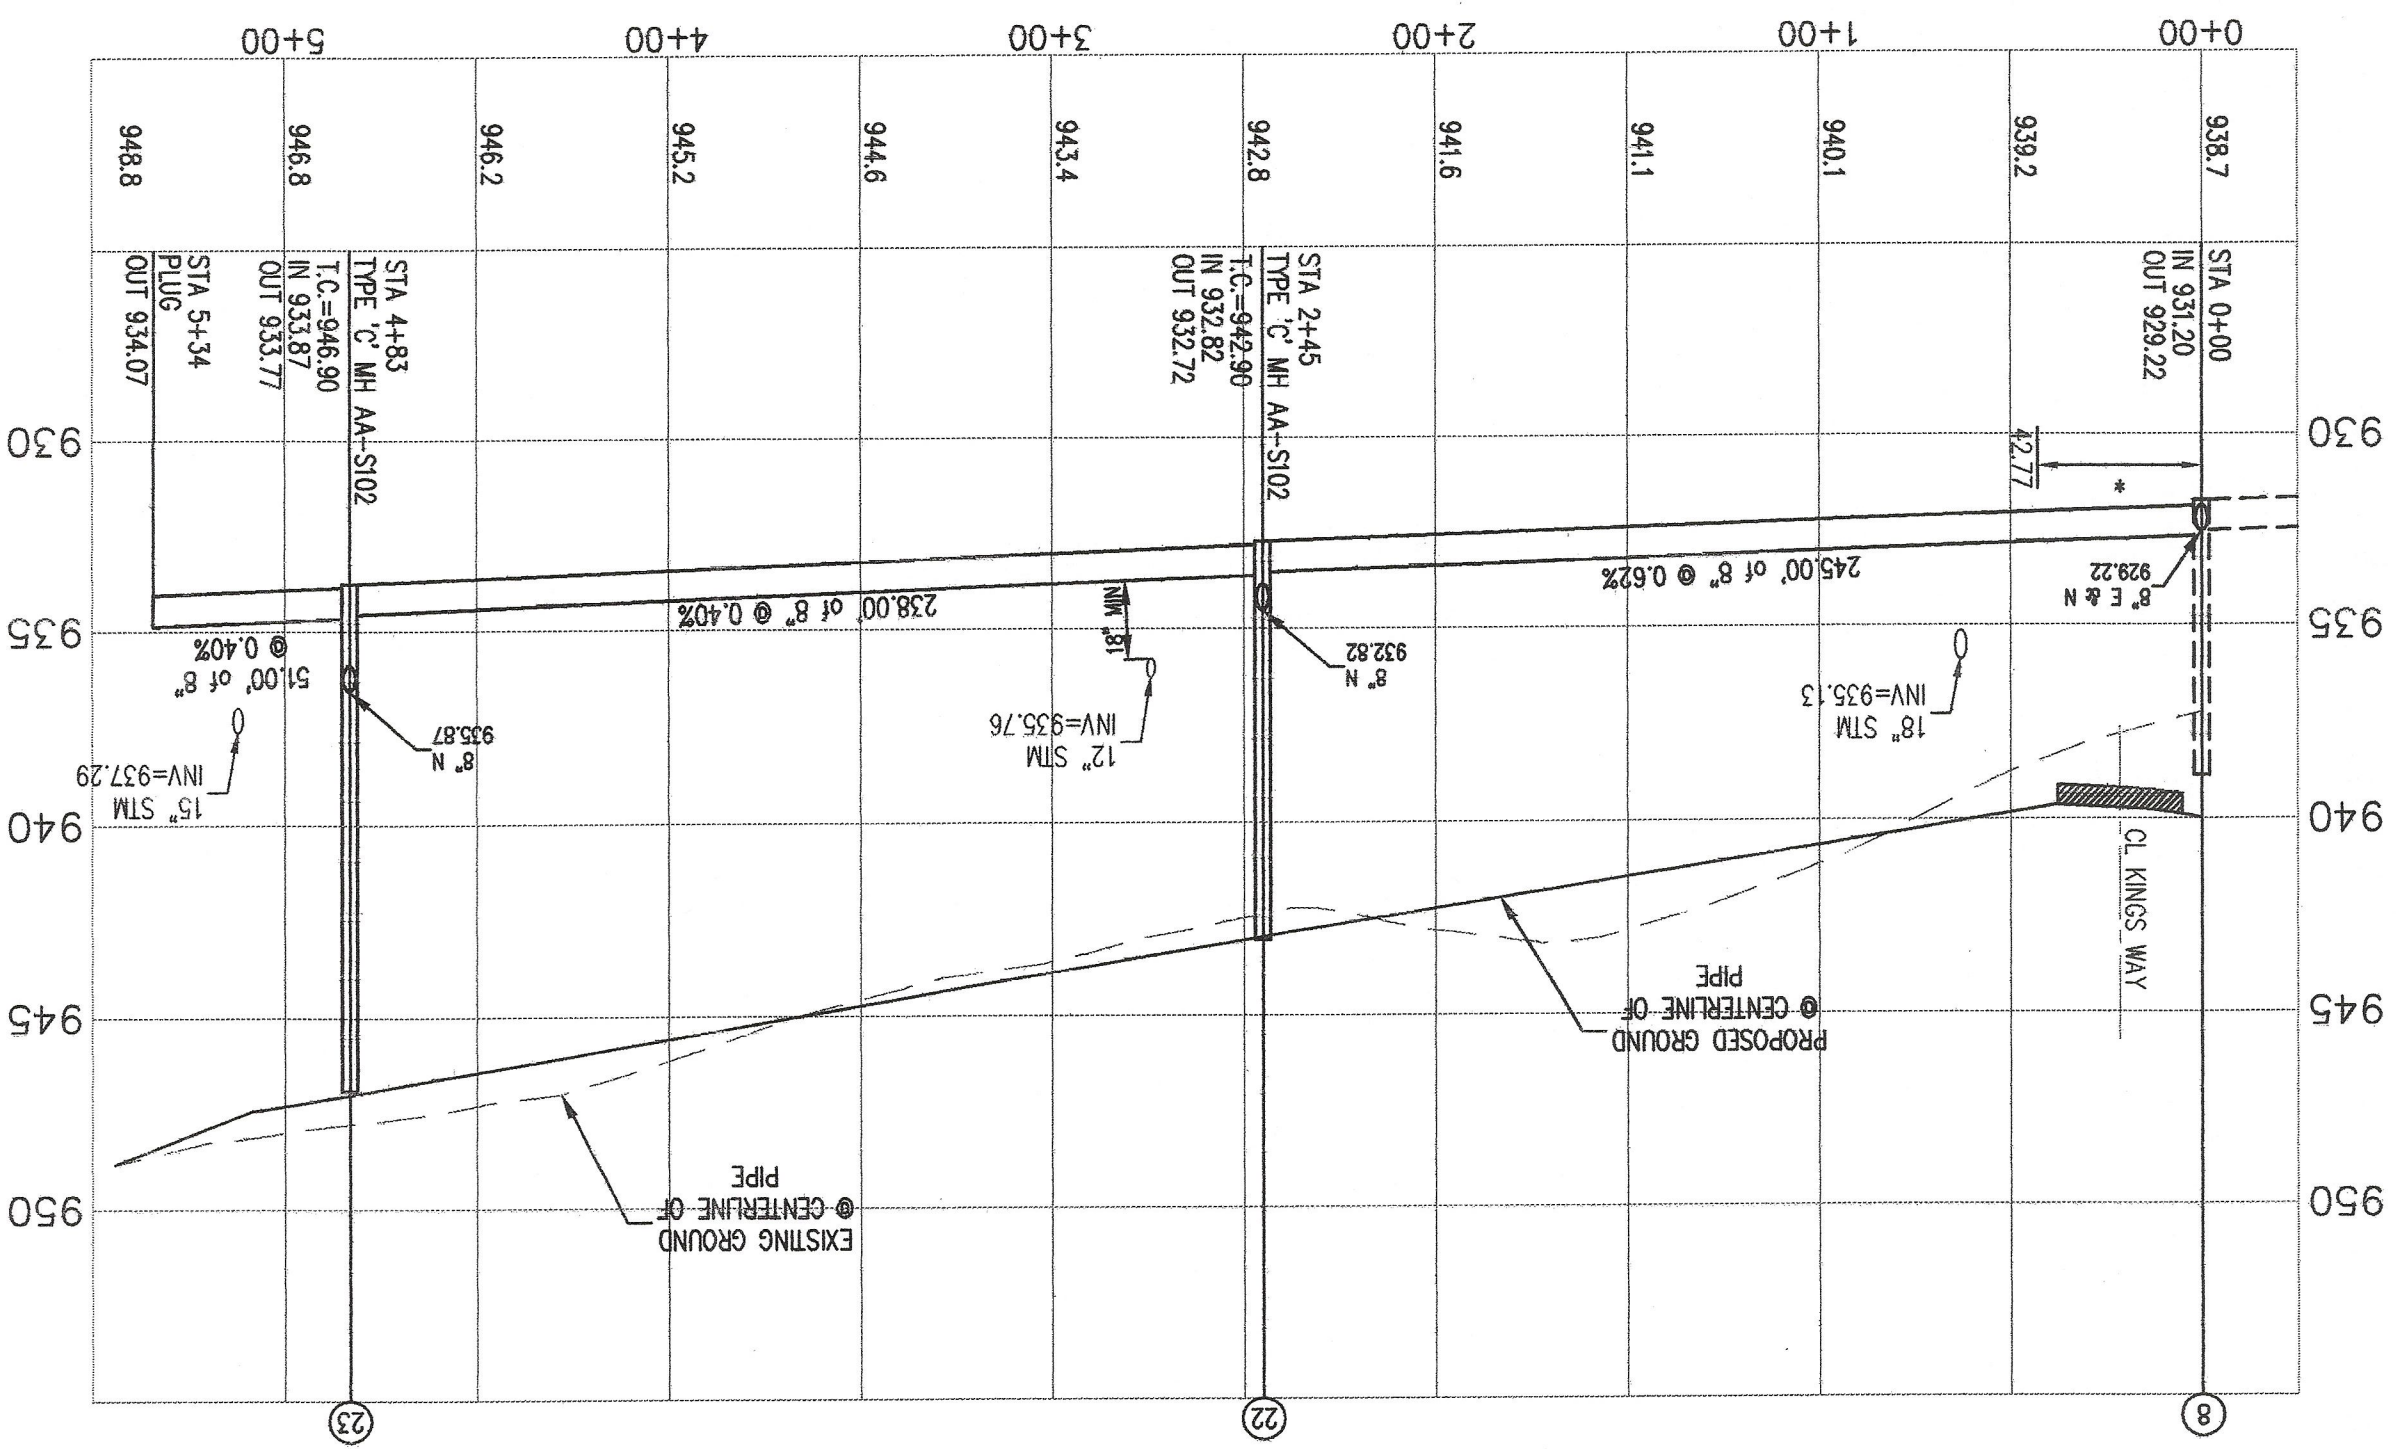

ASHLEY LANE

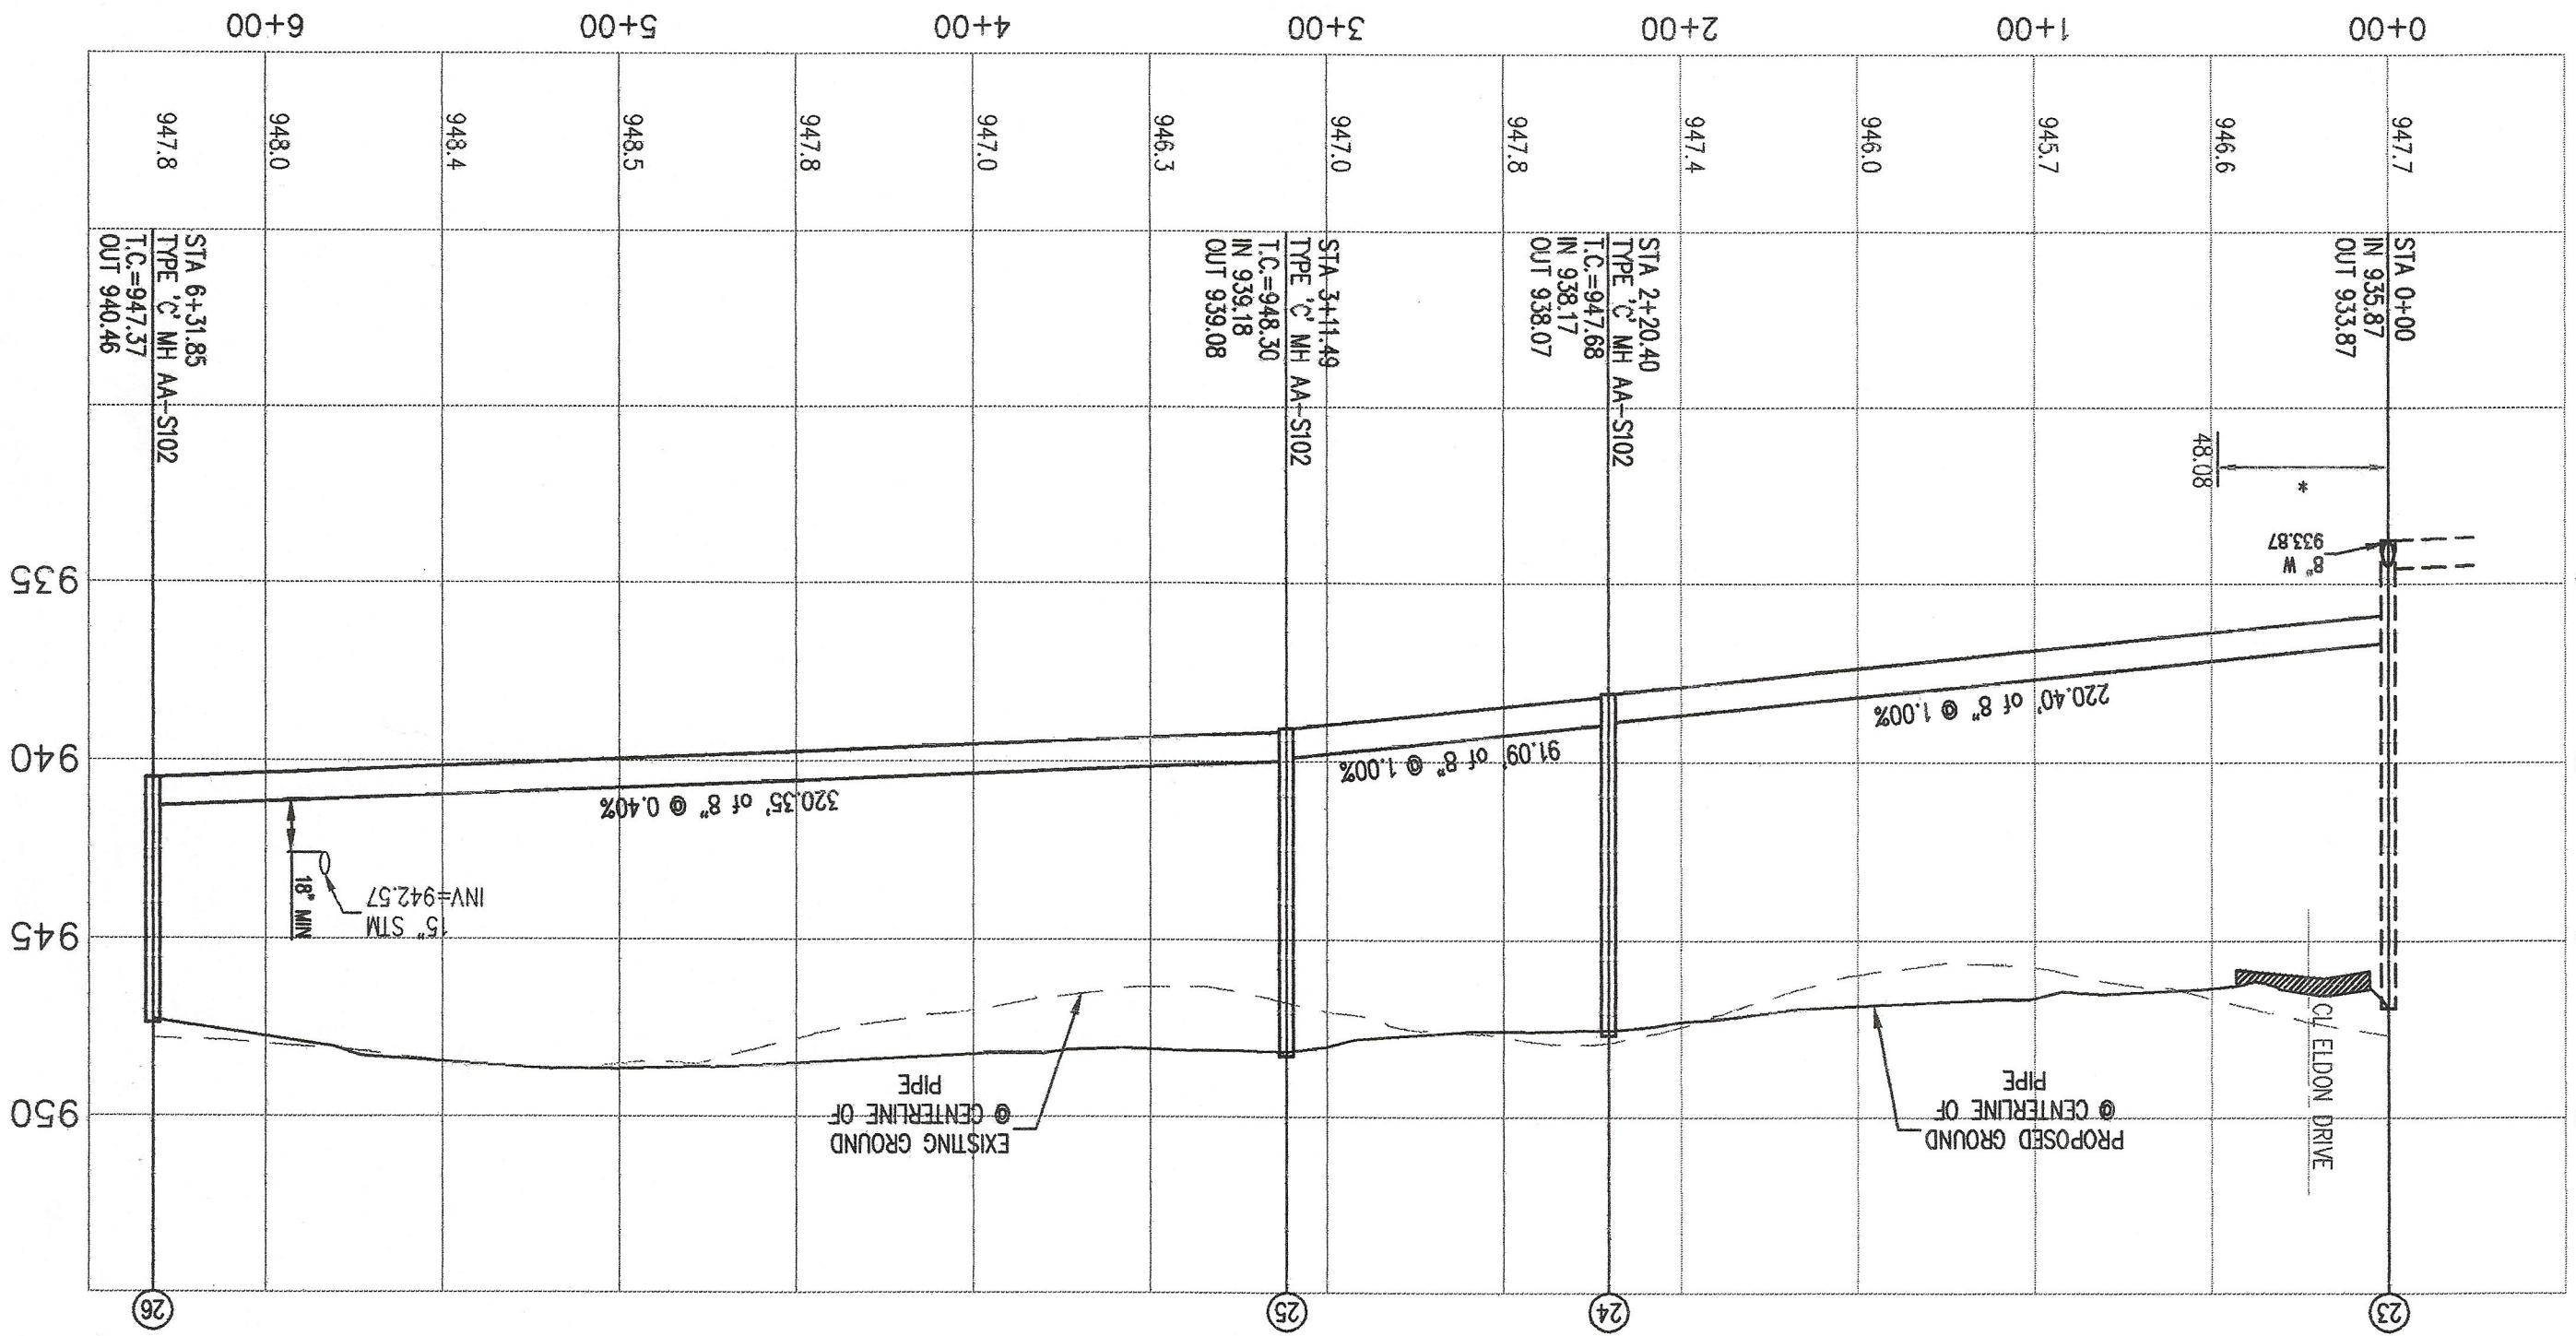

REVISIONS:

SCALE:  
HORIZ. 1" = 50'  
VERT. 1" = 5'

**SANDS DECKER LTD.**  
ENGINEERS | PLANNERS  
WWW.SANDSDECKER.COM  
4588 Kenny Road  
Columbus, Ohio 43220  
614 - 538 - 8560  
614 - 538 - 8561

2 WORKING PAYS  
BEFORE YOU DIG  
CALL TOLL FREE 800-382-2764  
OR VISIT OUR WEBSITE

RichMir  
Private Adult Community  
Village of West Jefferson, Madison County,  
Ohio - Sanitary Sewers  
SANITARY SEWER PROFILES