



KENY BOULEVARD
LONDON, OHIO

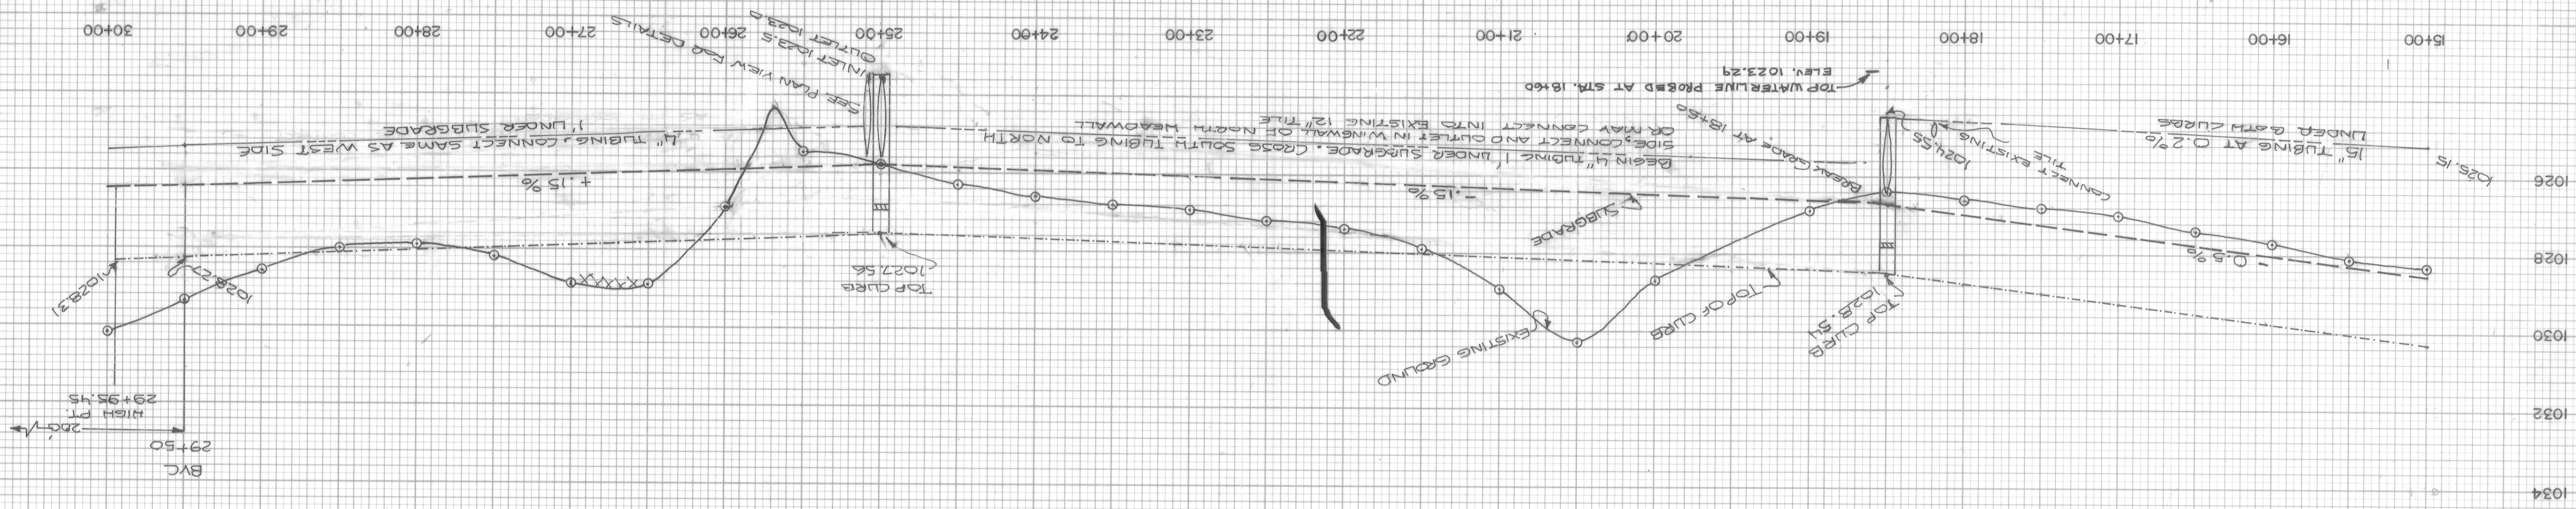

DATE	
BY	
CHECKED	
APPROVED	

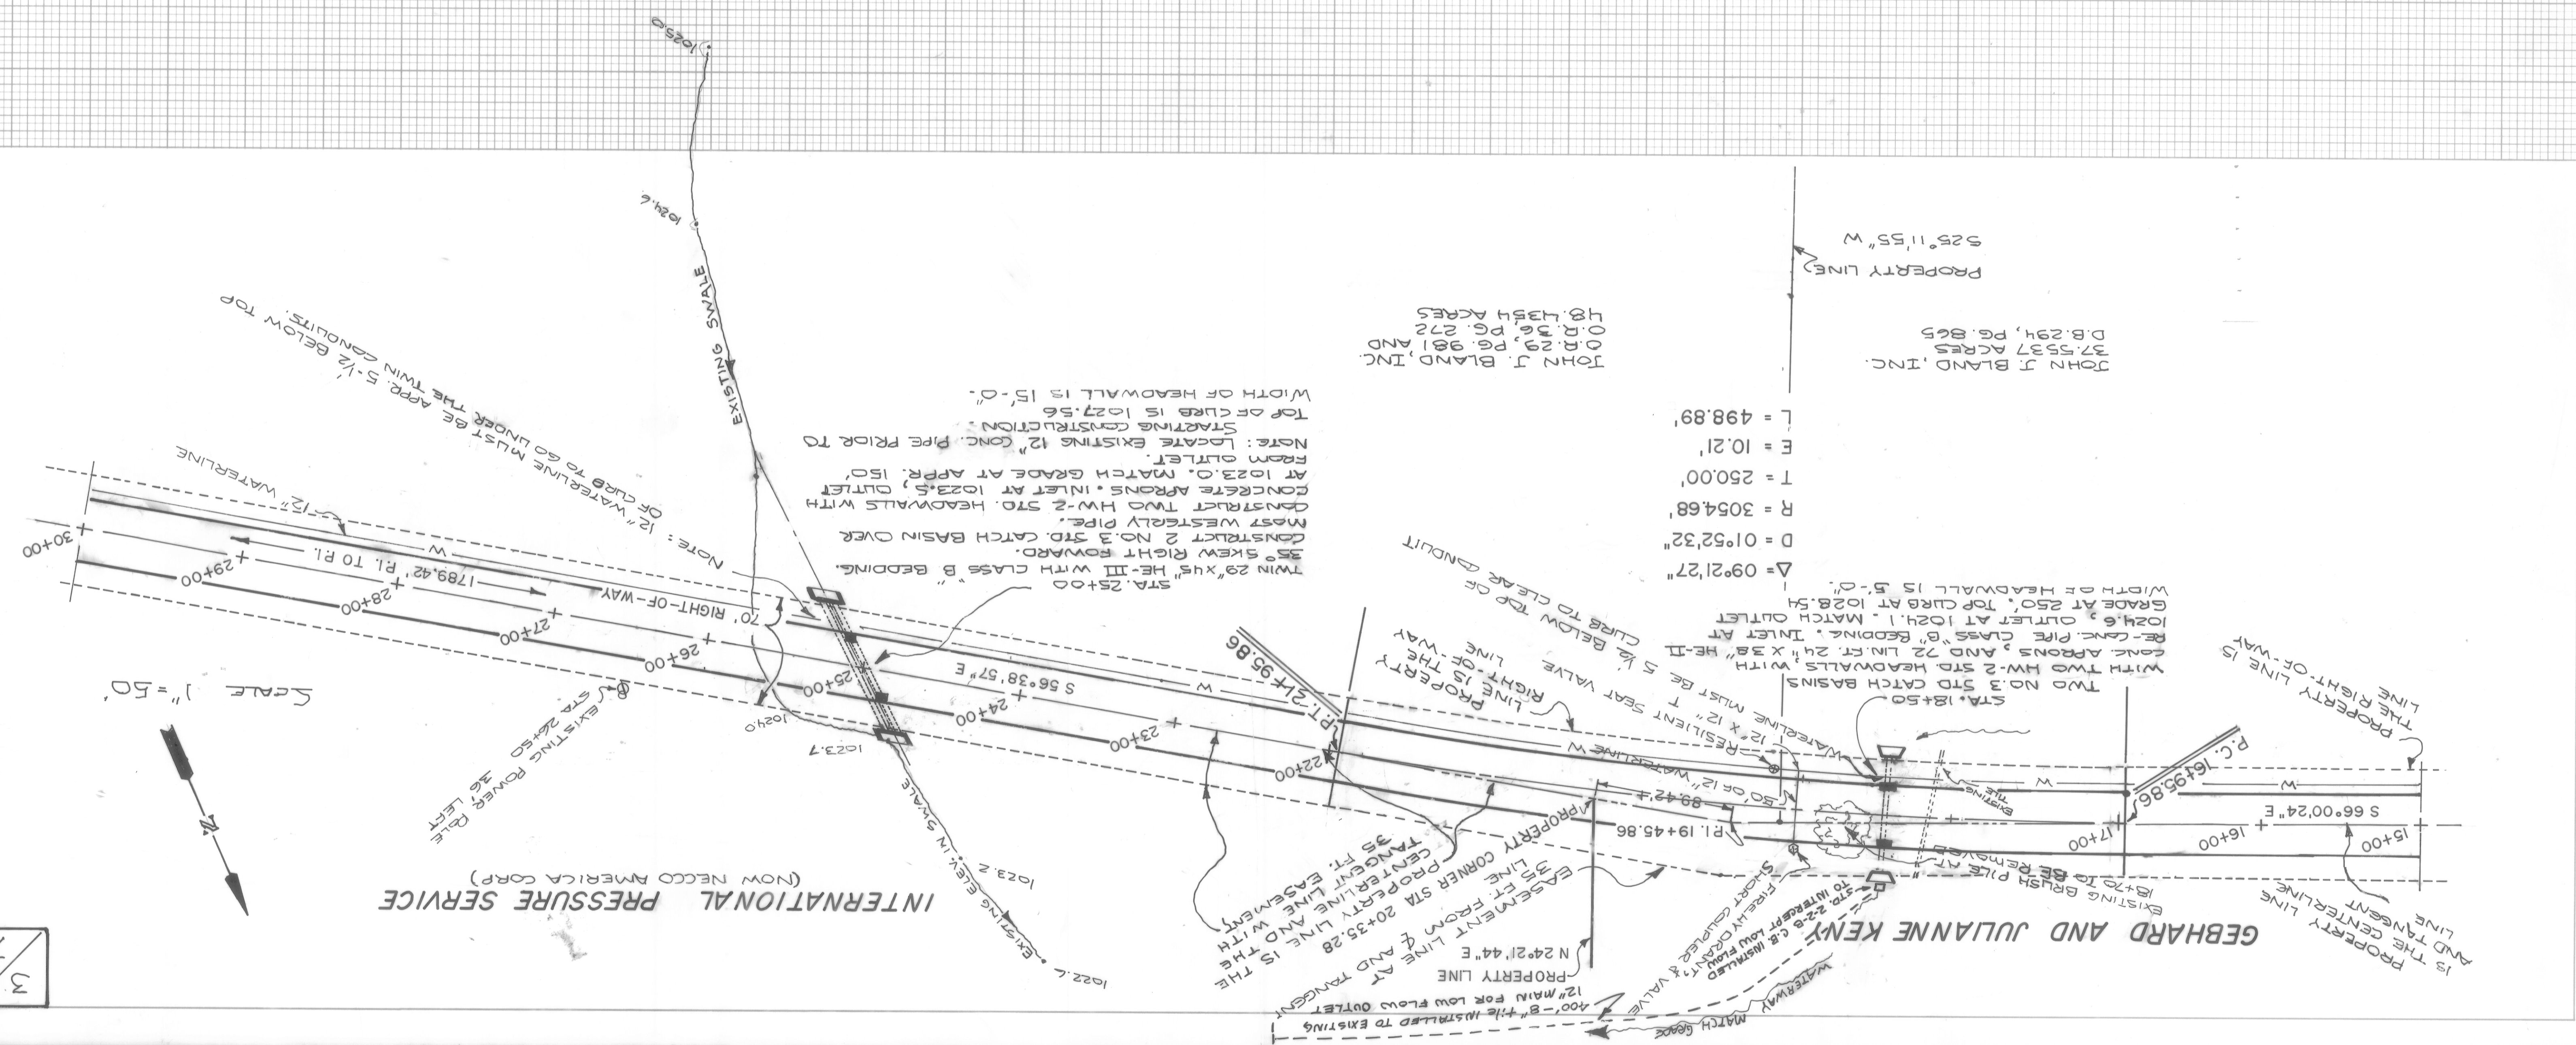

JOHN J. BLAND, INC.
37.5537 ACRES
D.B. 294, PG. 865

525° 11' 55" W

PROPERTY LINE

$\Delta = 09^{\circ} 21' 27''$
 $D = 01^{\circ} 52' 32''$
 $R = 3054.68'$
 $T = 250.00'$
 $E = 10.21'$
 $L = 498.89'$

NOTE: LOCATE EXISTING 12" CONC. PIPE PRIOR TO STARTING CONSTRUCTION.
 TOP OF CURB IS 1027.56
 WIDTH OF HEADWALL IS 15'-0"

INTERNATIONAL PRESSURE SERVICE
 (NOW NECCO AMERICA CORP.)

PROPERTY LINE IS TANGENT AND THE CENTERLINE IS TANGENT TO THE RIGHT-OF-WAY

PROPERTY LINE IS TANGENT TO THE RIGHT-OF-WAY




SCALE 1" = 50'

3/7