



RichMir
Private Adult Community, Village of West
Jefferson, Madison County, Ohio
Street, Storm & Water

CENTERLINE ROAD PROFILES
KINGS WAY & SHAWN DRIVE


2 WORKING DAYS
BEFORE YOU DIG
CALL TOLL FREE 800-382-2764
ORO UTILITIES PROTECTION SERVICE

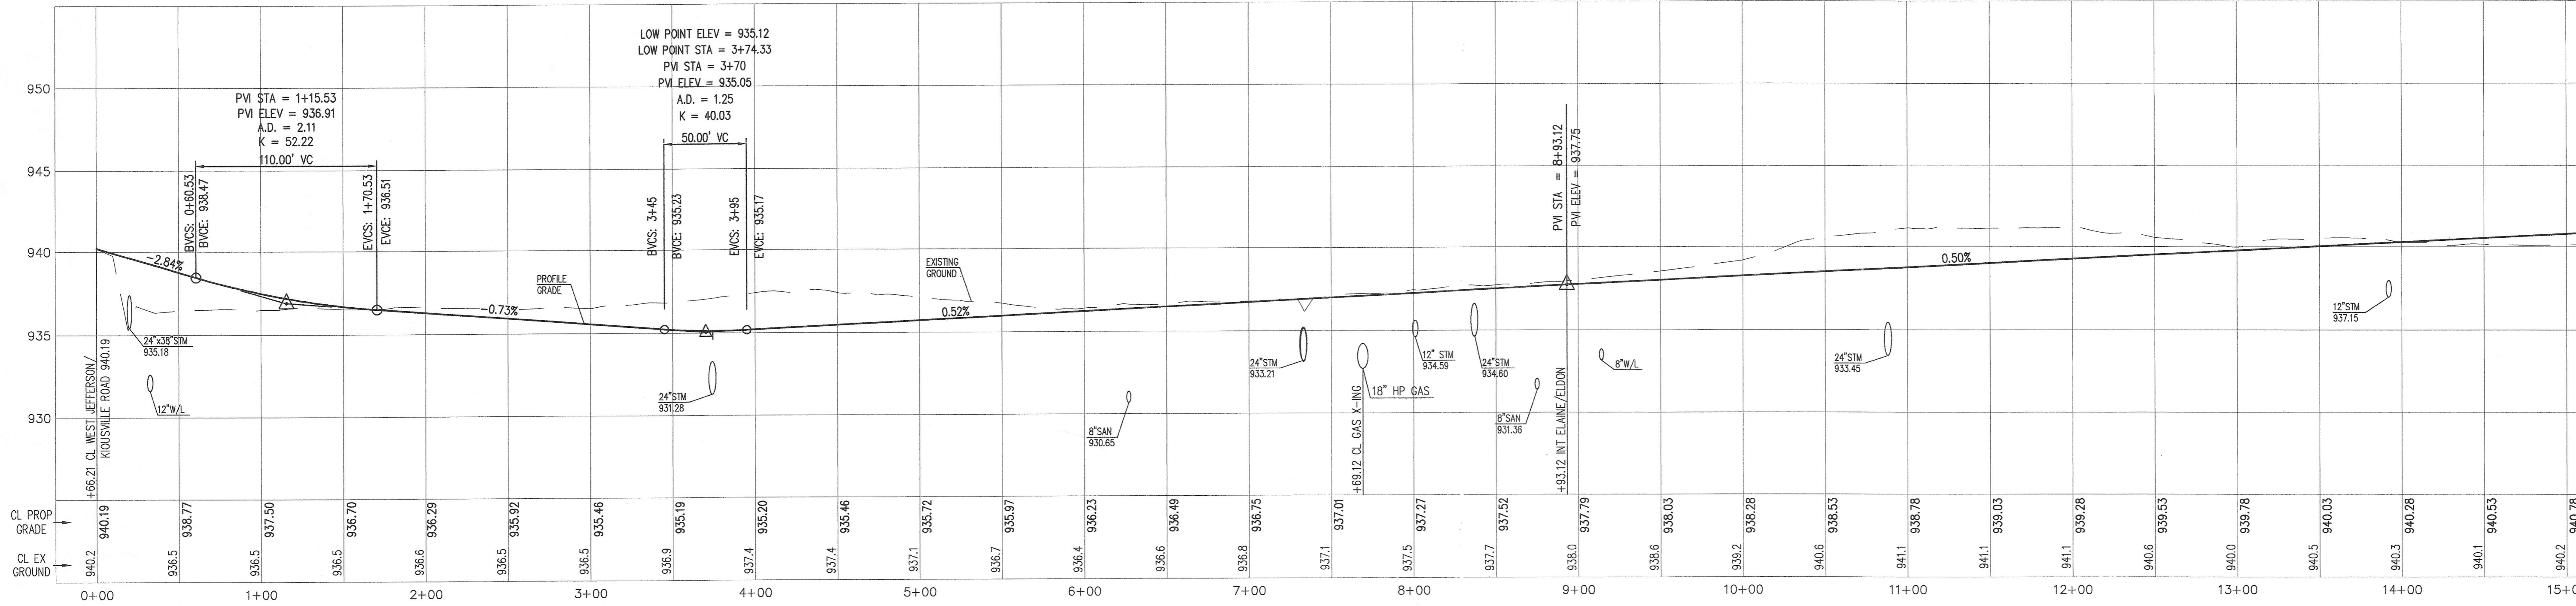

KINGS WAY

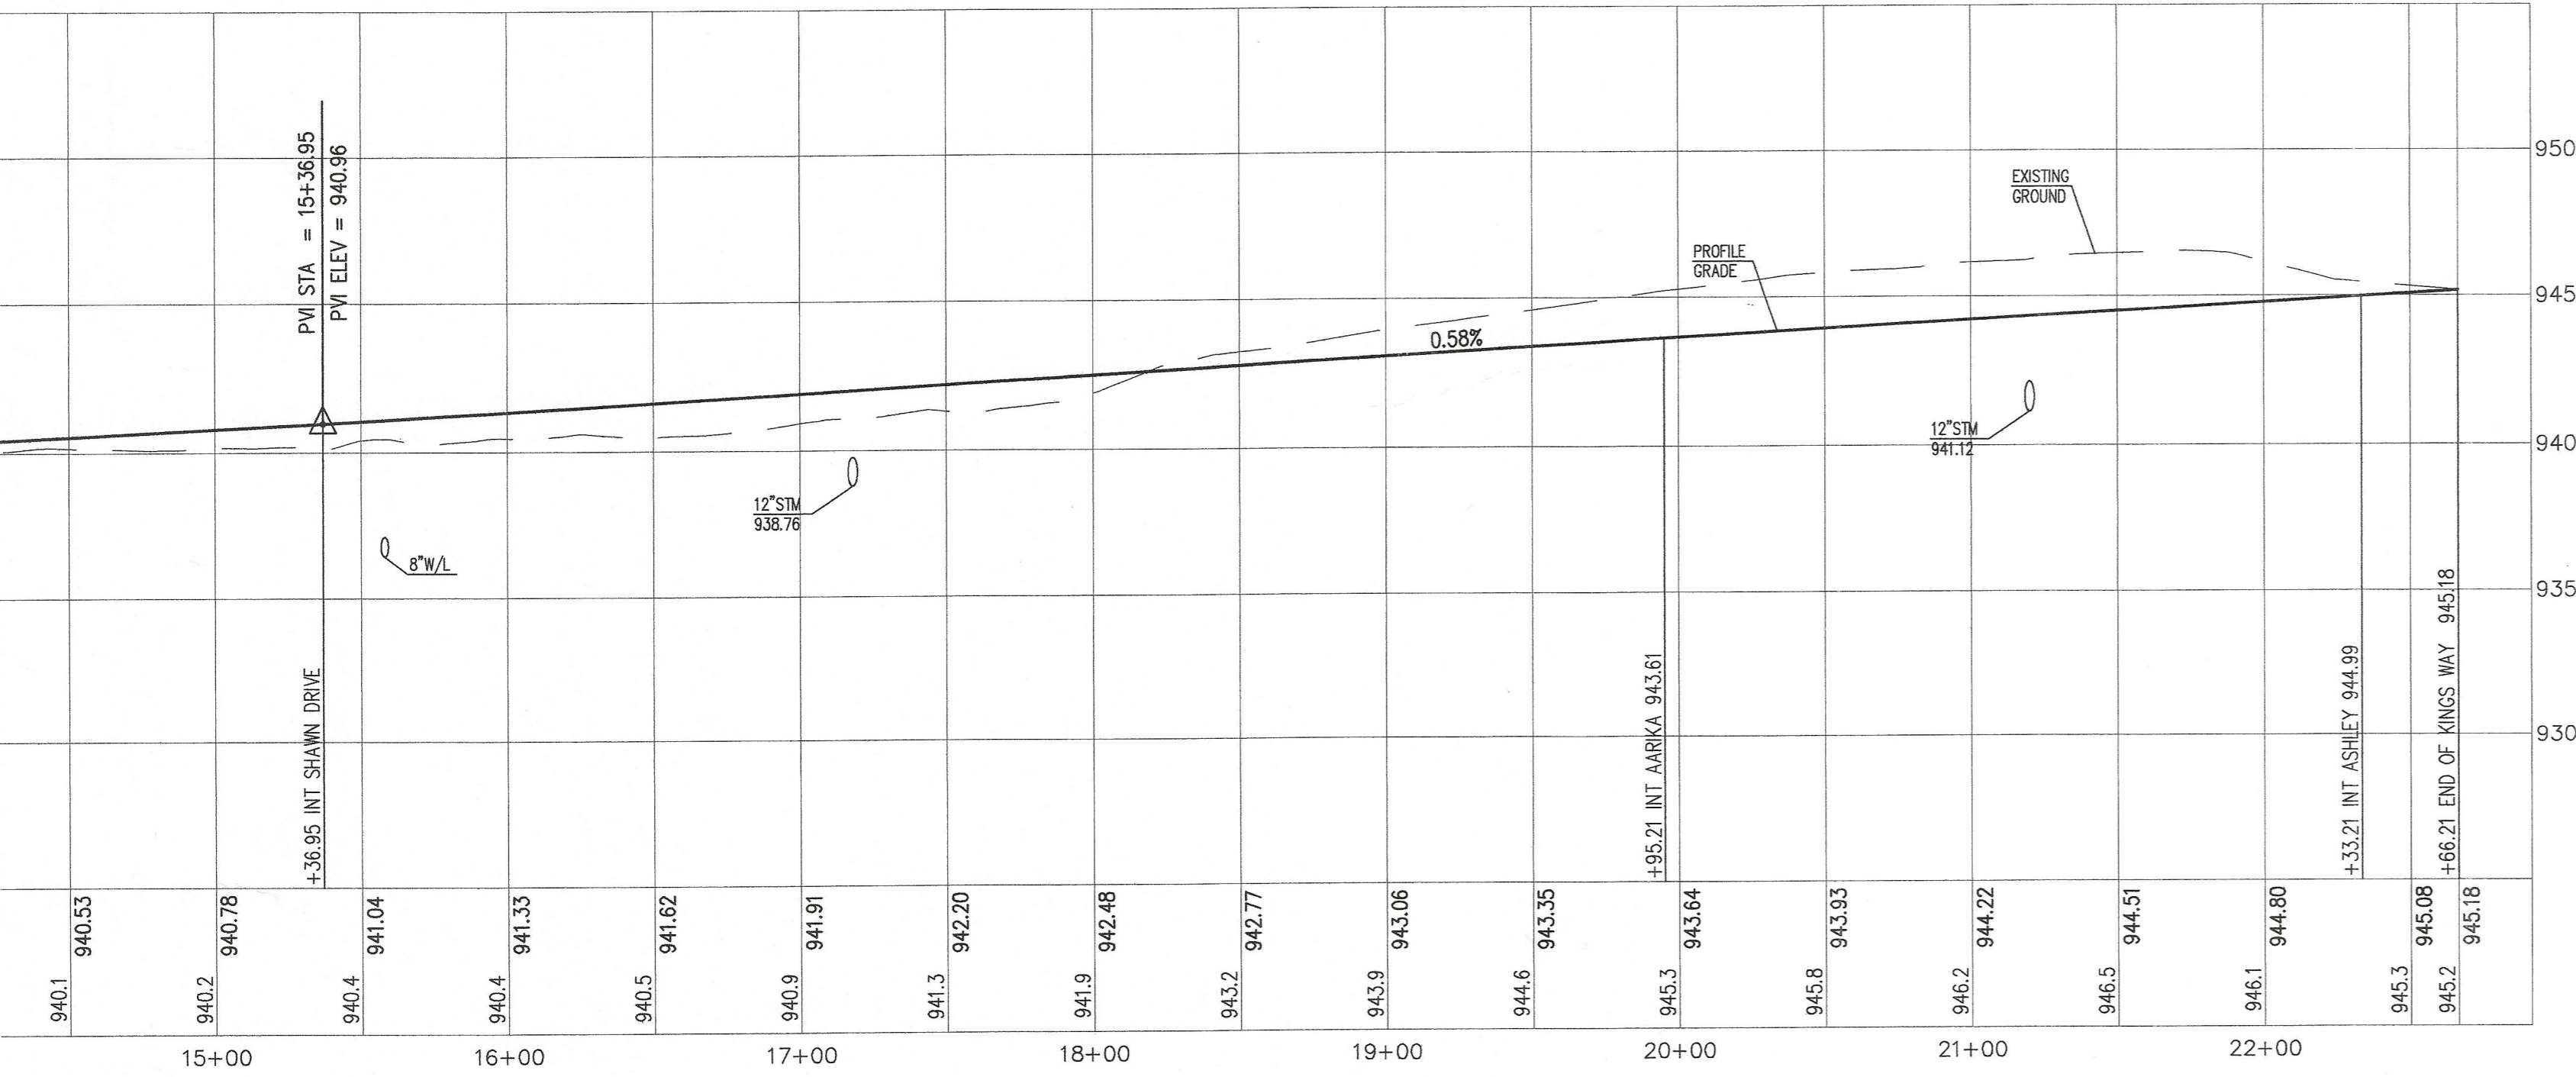

KINGS WAY (cont)

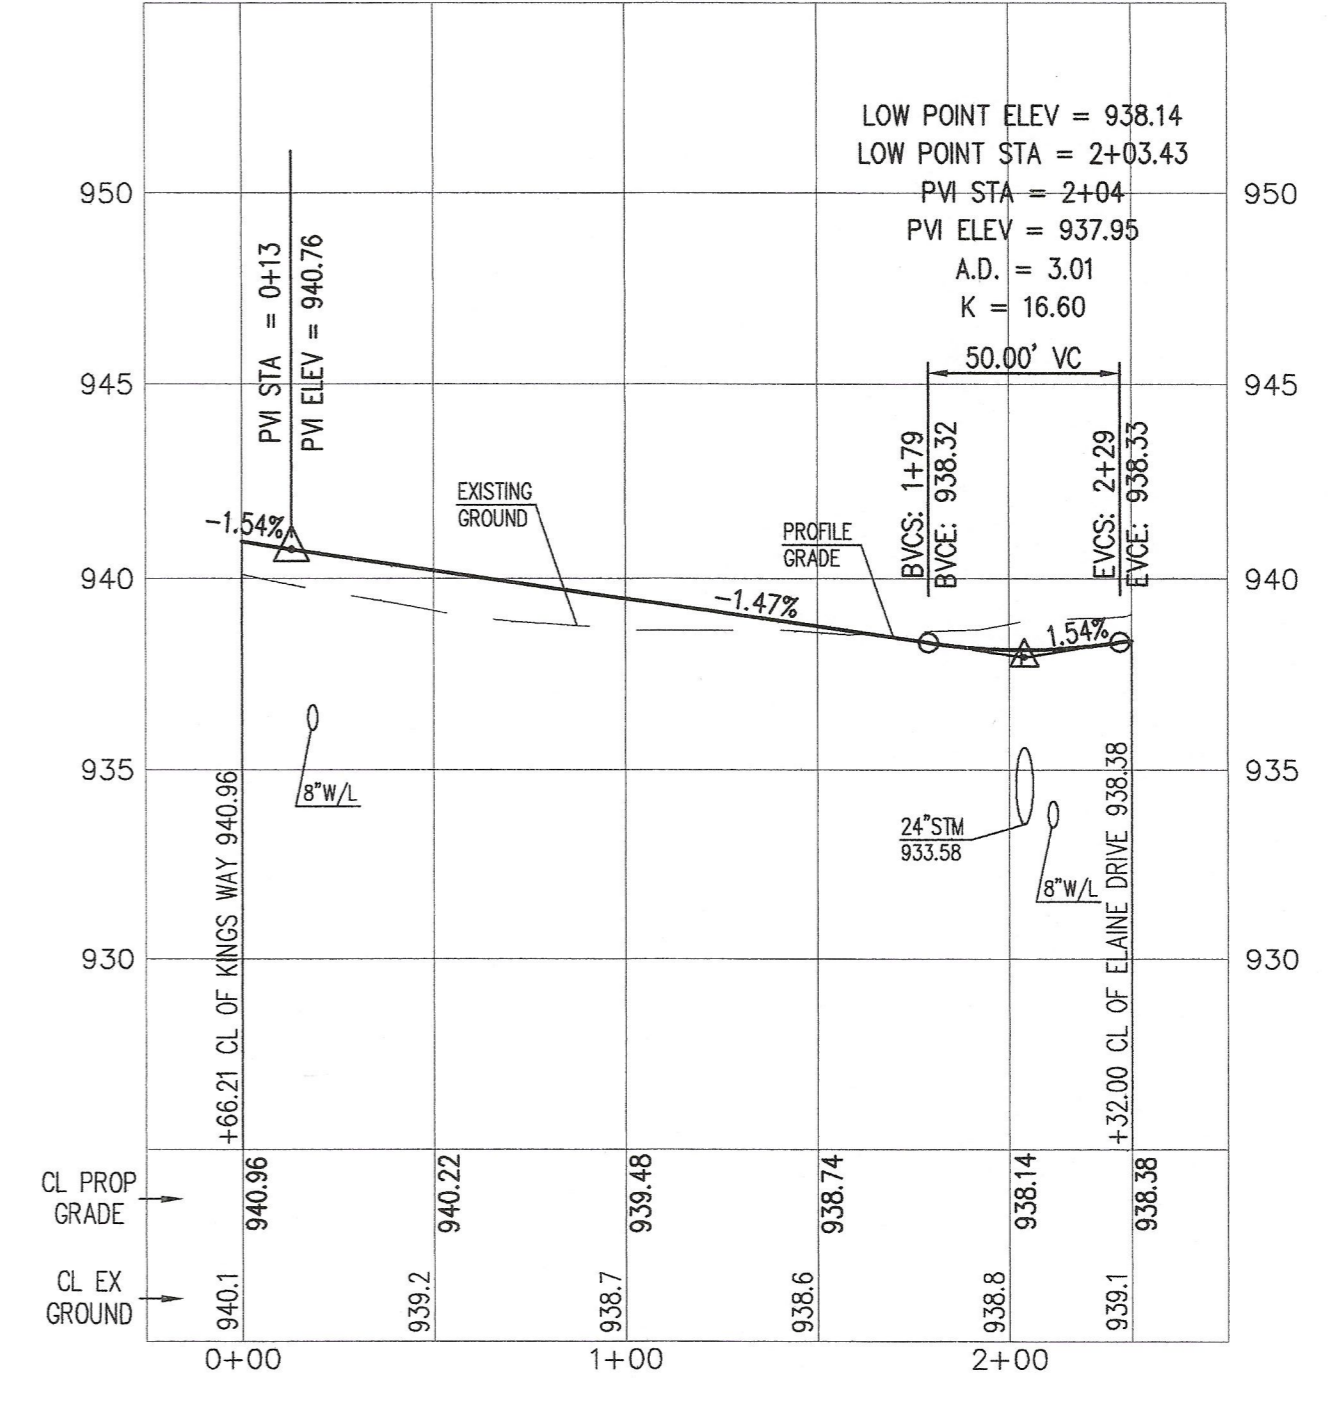

SHAWN DRIVE

SANDS DECKER LTD.
ENGINEERS PLANNERS
WWW.SANDSDECKER.COM
614 - 538 - 8560
614 - 538 - 8561
4588 Kenny Road
Columbus, Ohio 43220

SCALE:
HORZ. 1" = 50'
VERT. 1" = 5'

REVISIONS:

PROJECT #: 1156