

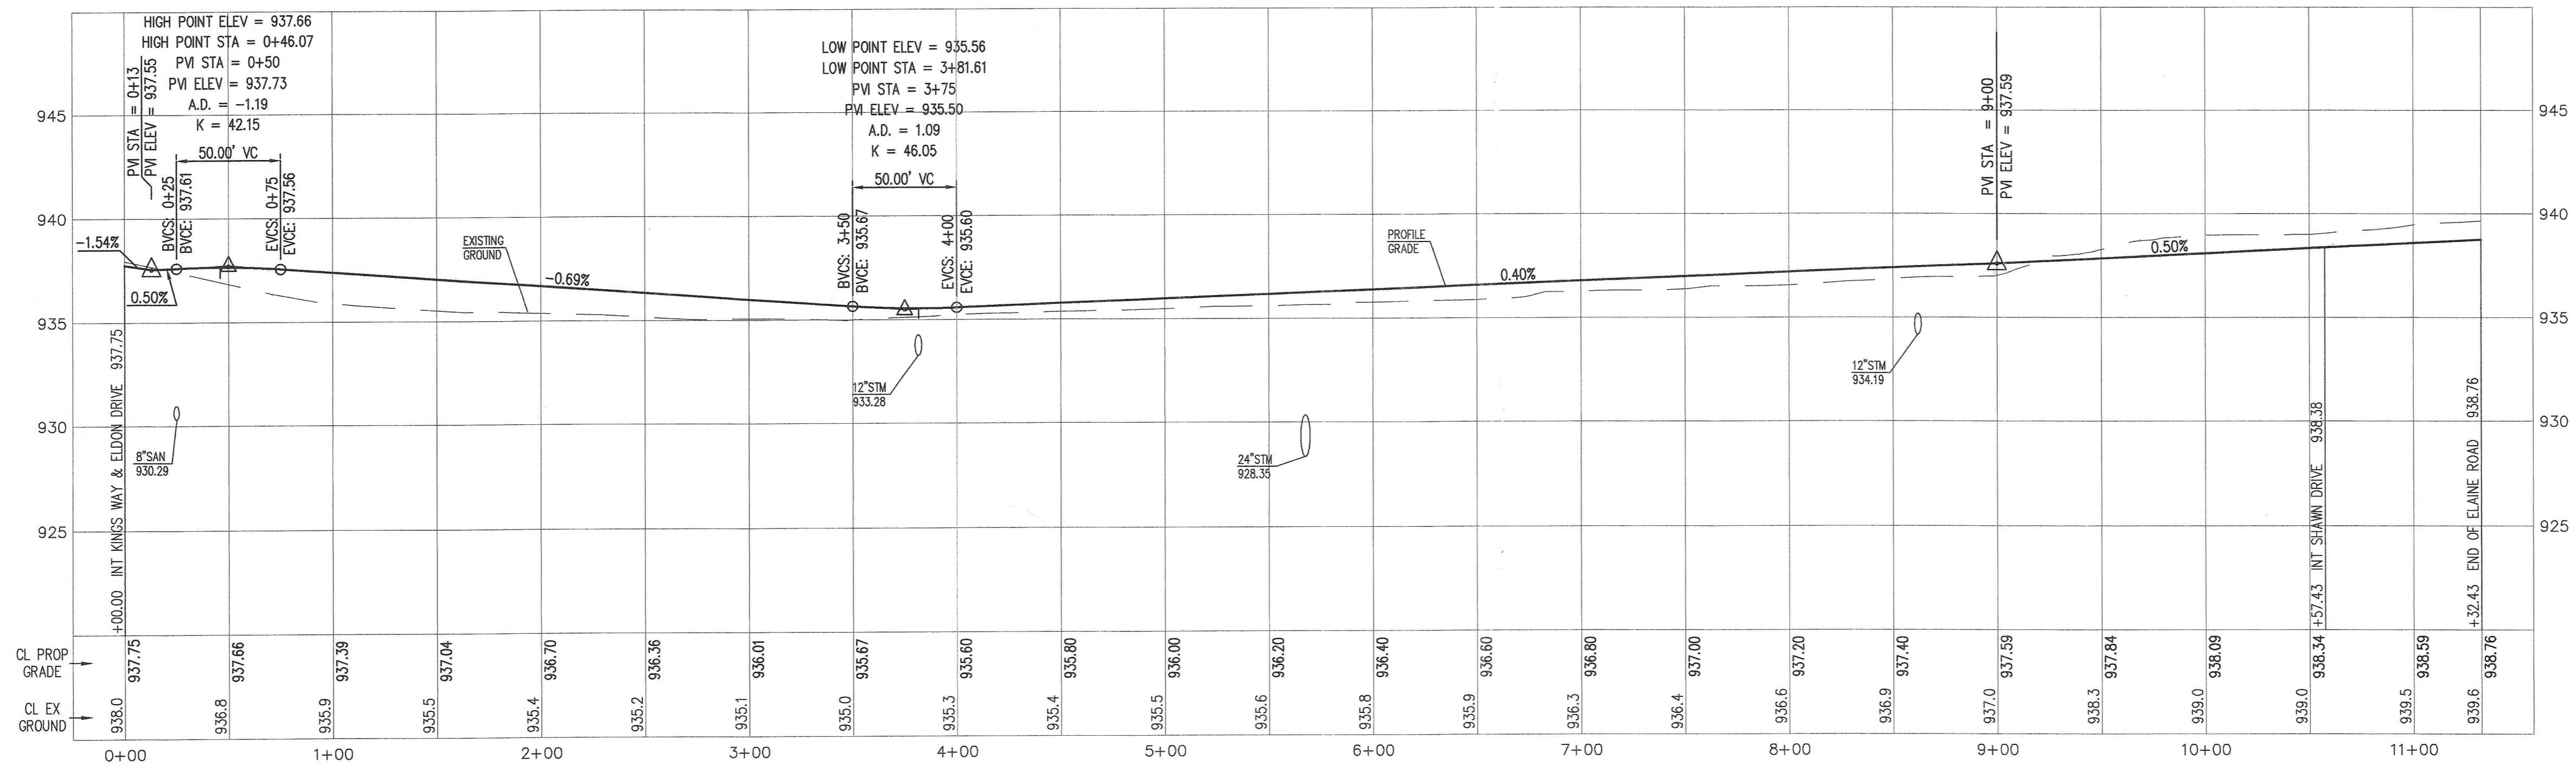



RichMir
Private Adult Community, Village of West
Jefferson, Madison County, Ohio
Street, Storm & Water
CENTERLINE ROAD PROFILES
ELAINE DRIVE, ASHLEY LANE,
ELDON DRIVE

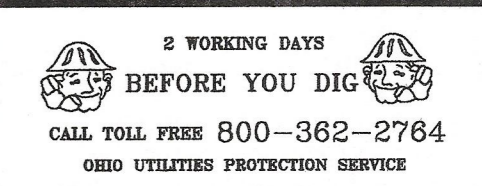

ELAINE DRIVE

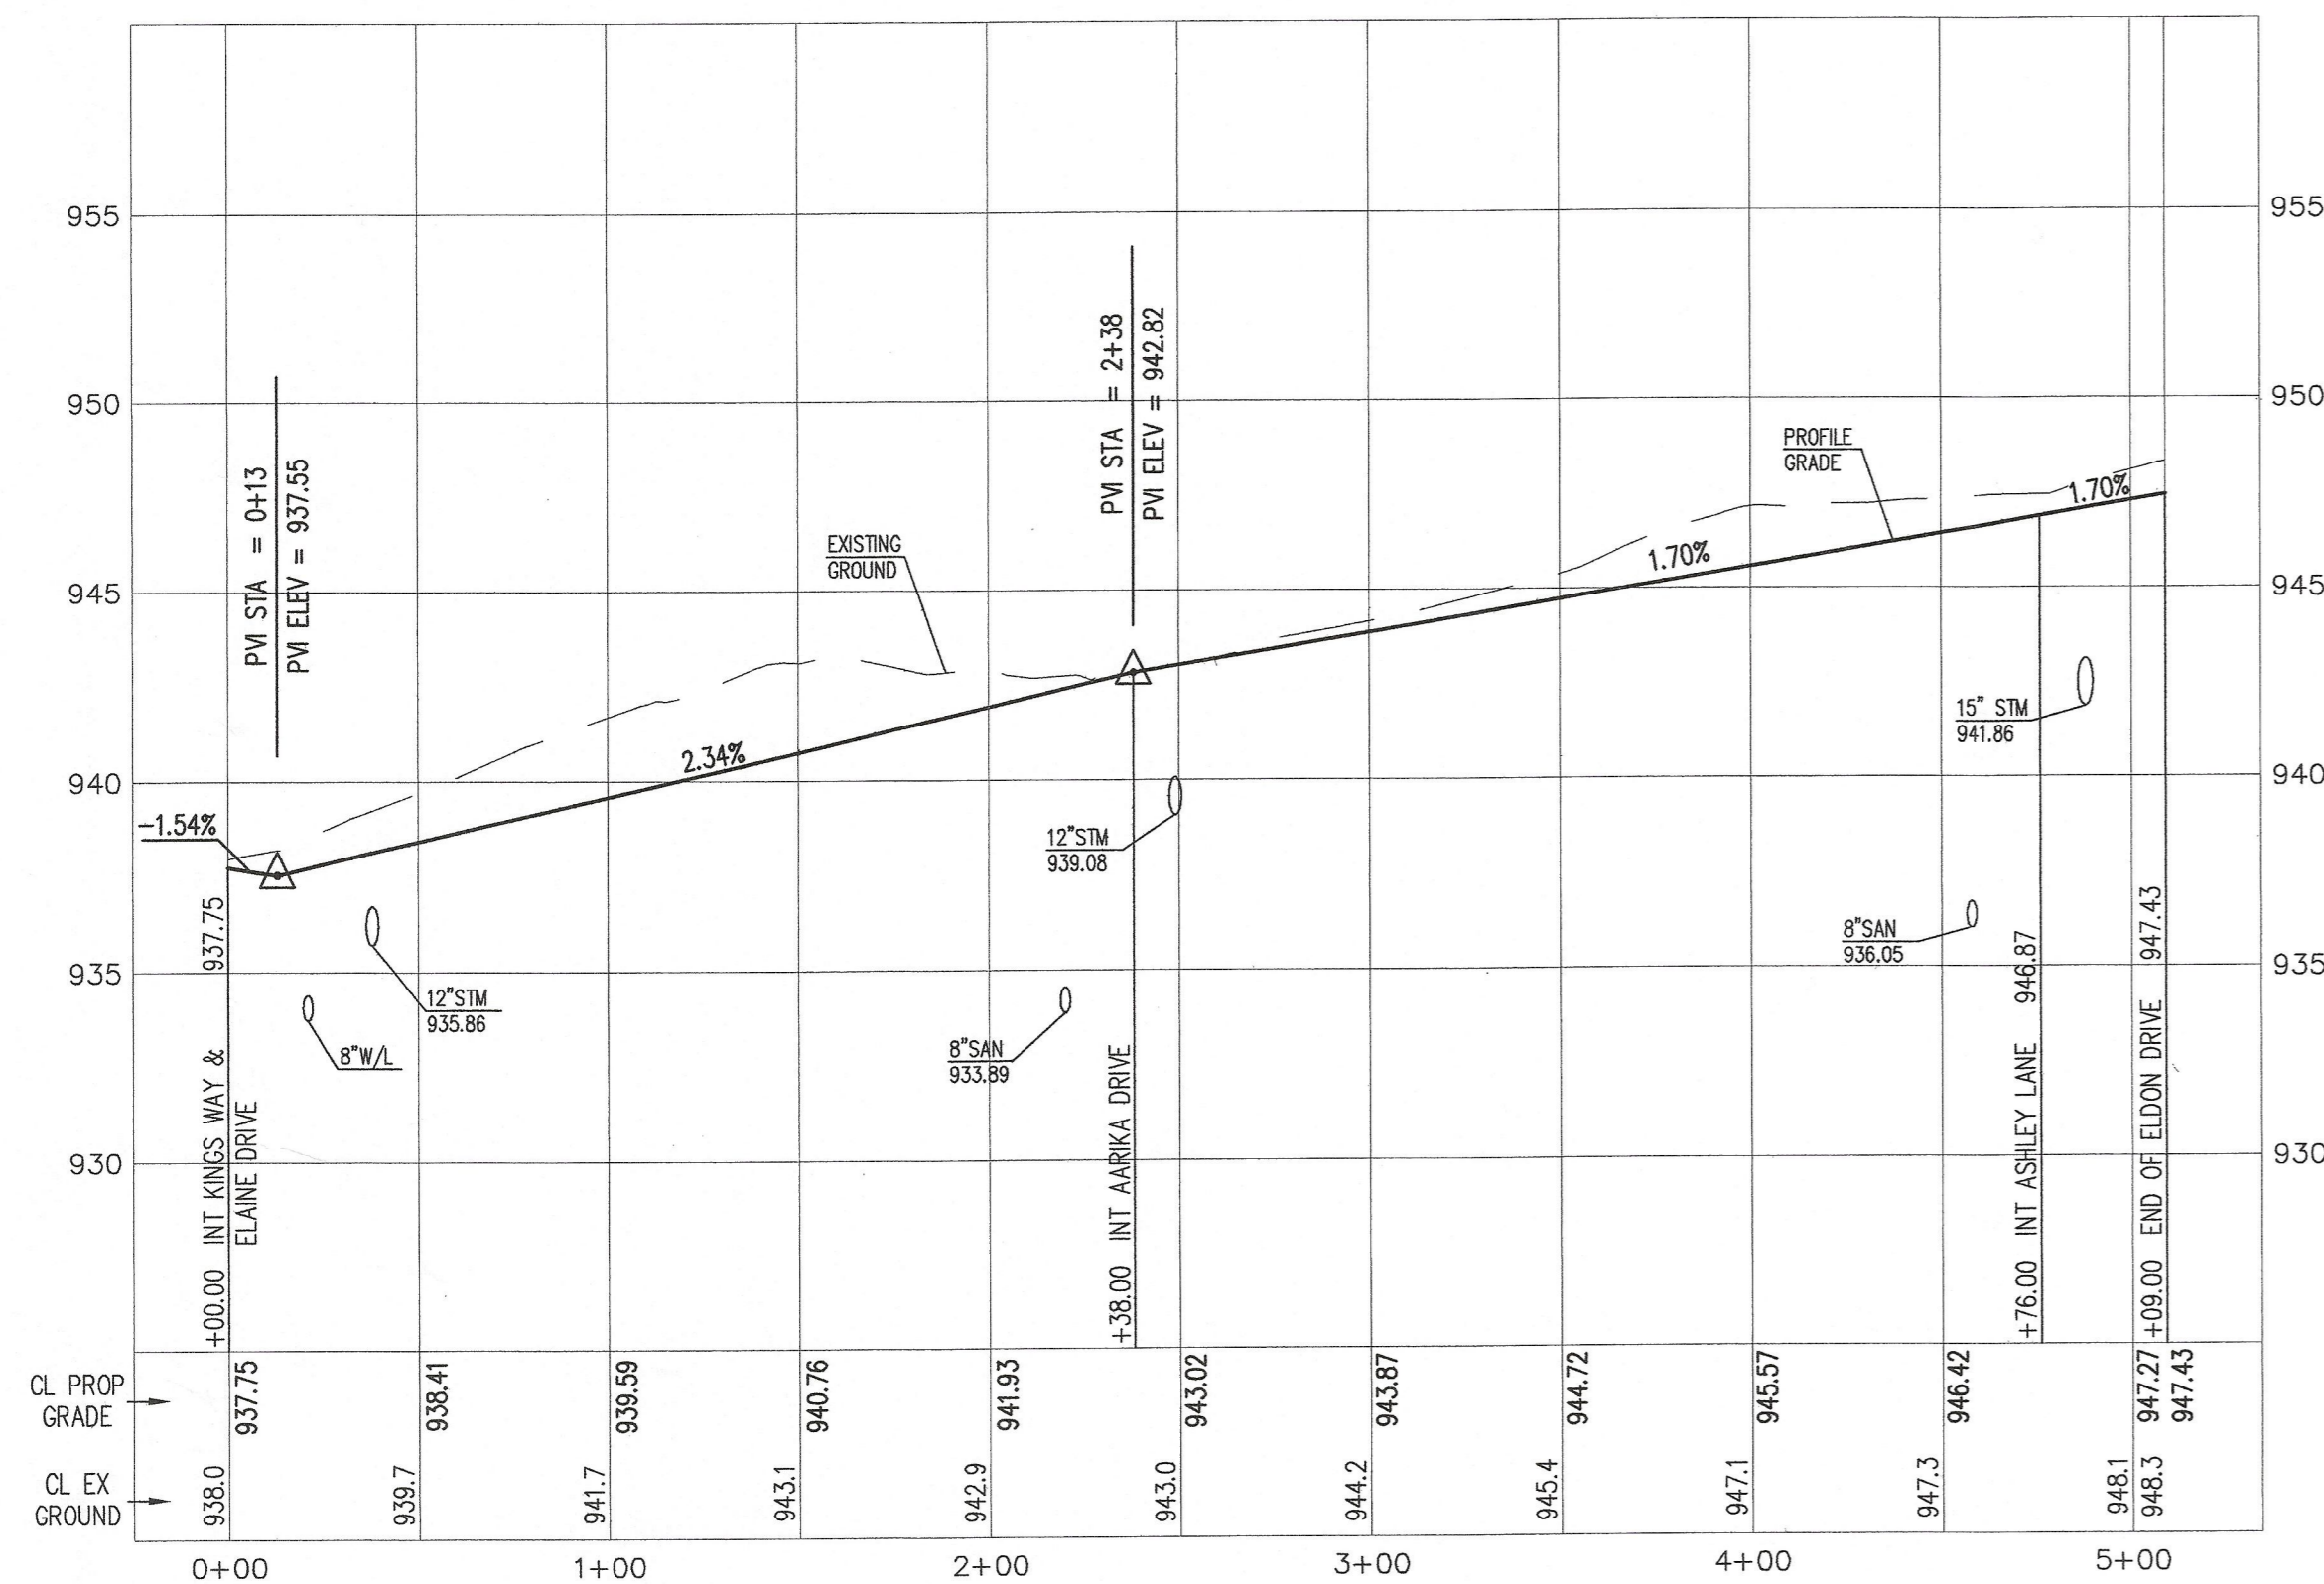

ELDON DRIVE

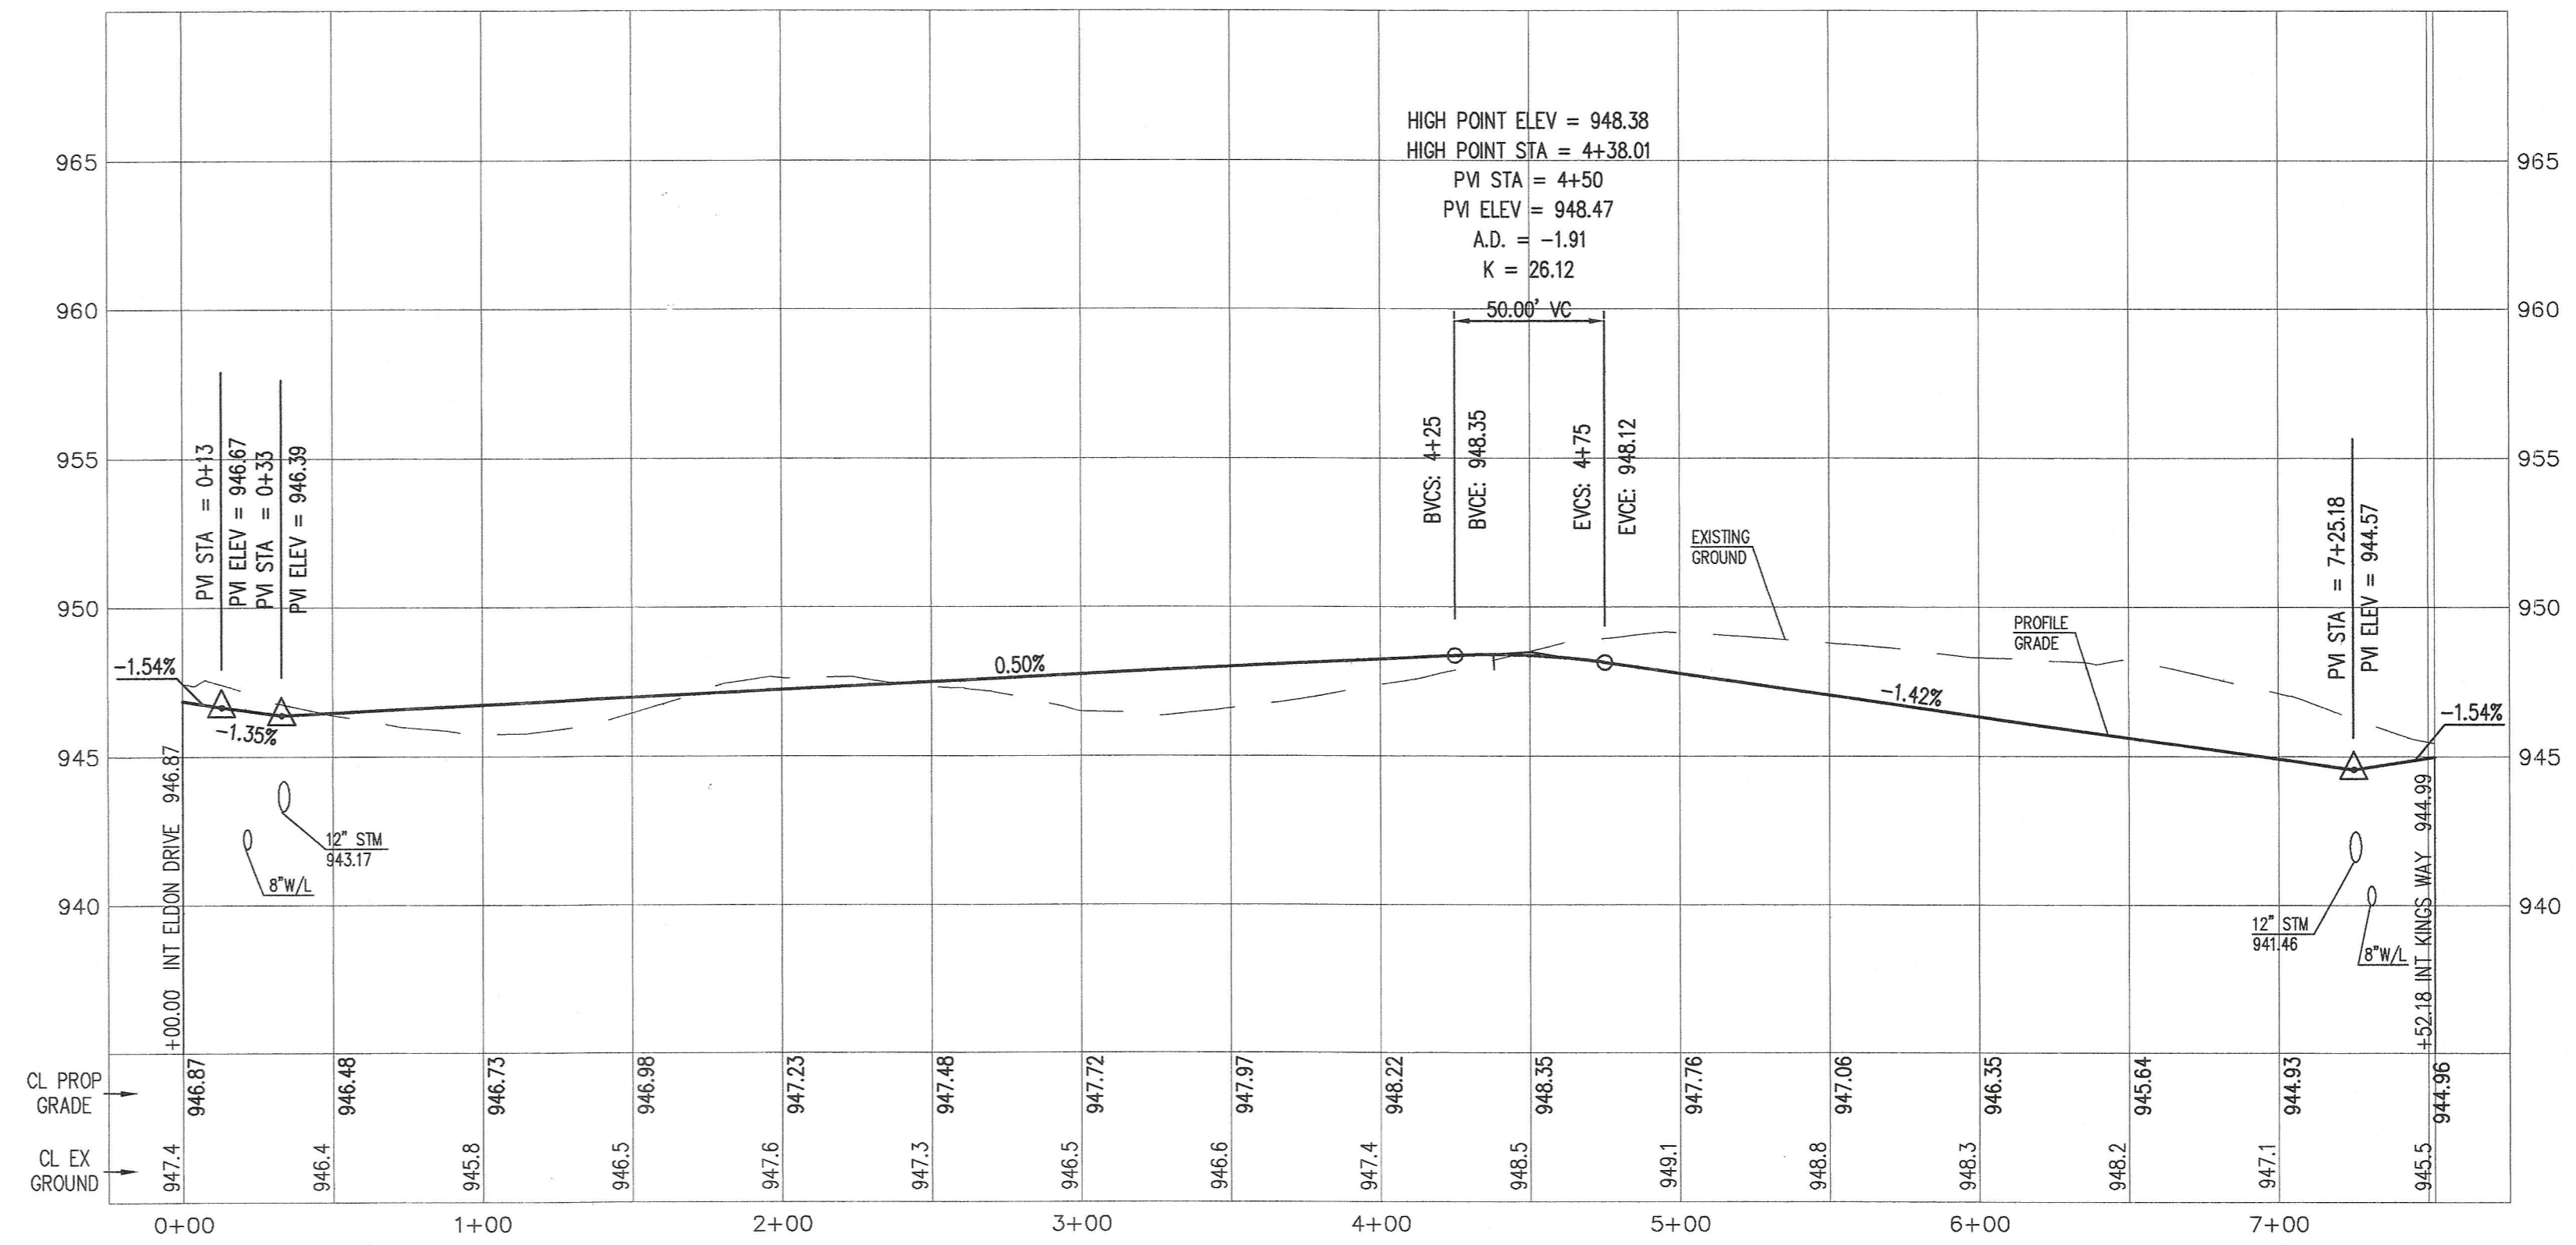

ASHLEY LANE

SANDS DECKER LTD.
ENGINEERS PLANNERS
WWW.SANDSDECKER.COM

4588 Kenny Road
Columbus, Ohio 43220
614 - 538 - 8560
Fax: 614 - 538 - 8661

SCALE:
HORZ 1" = 50'
VERT. 1" = 5'

REVISIONS:

PROJECT #: 1156