



RichMir  
Private Adult Community, Village of West  
Jefferson, Madison County, Ohio  
Street, Storm & Water

WATER LINE PROFILES  
ELAINE DRIVE, SHAWN DRIVE &  
ASHLEY LANE


2 WORKING DAYS  
BEFORE YOU DIG  
CALL TOLL FREE 800-362-2764  
OHIO UTILITIES PROTECTION SERVICE

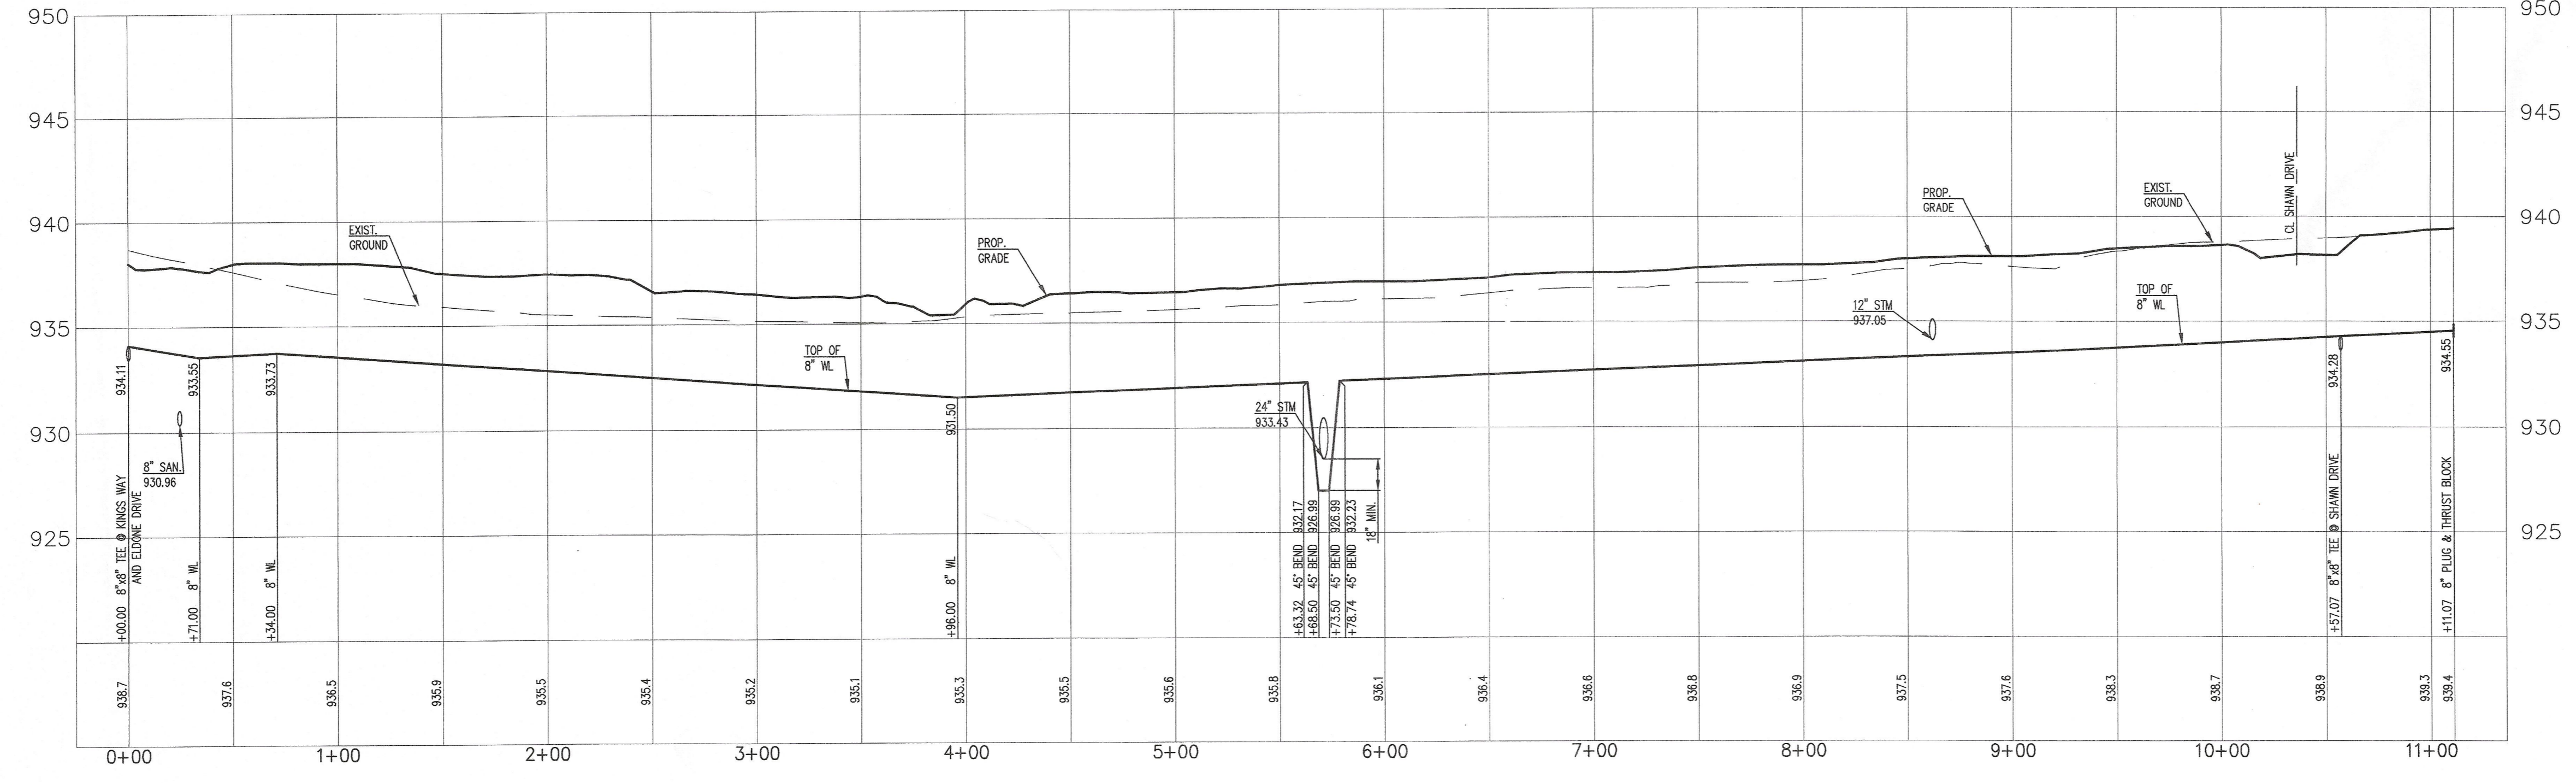

ELAINE DRIVE

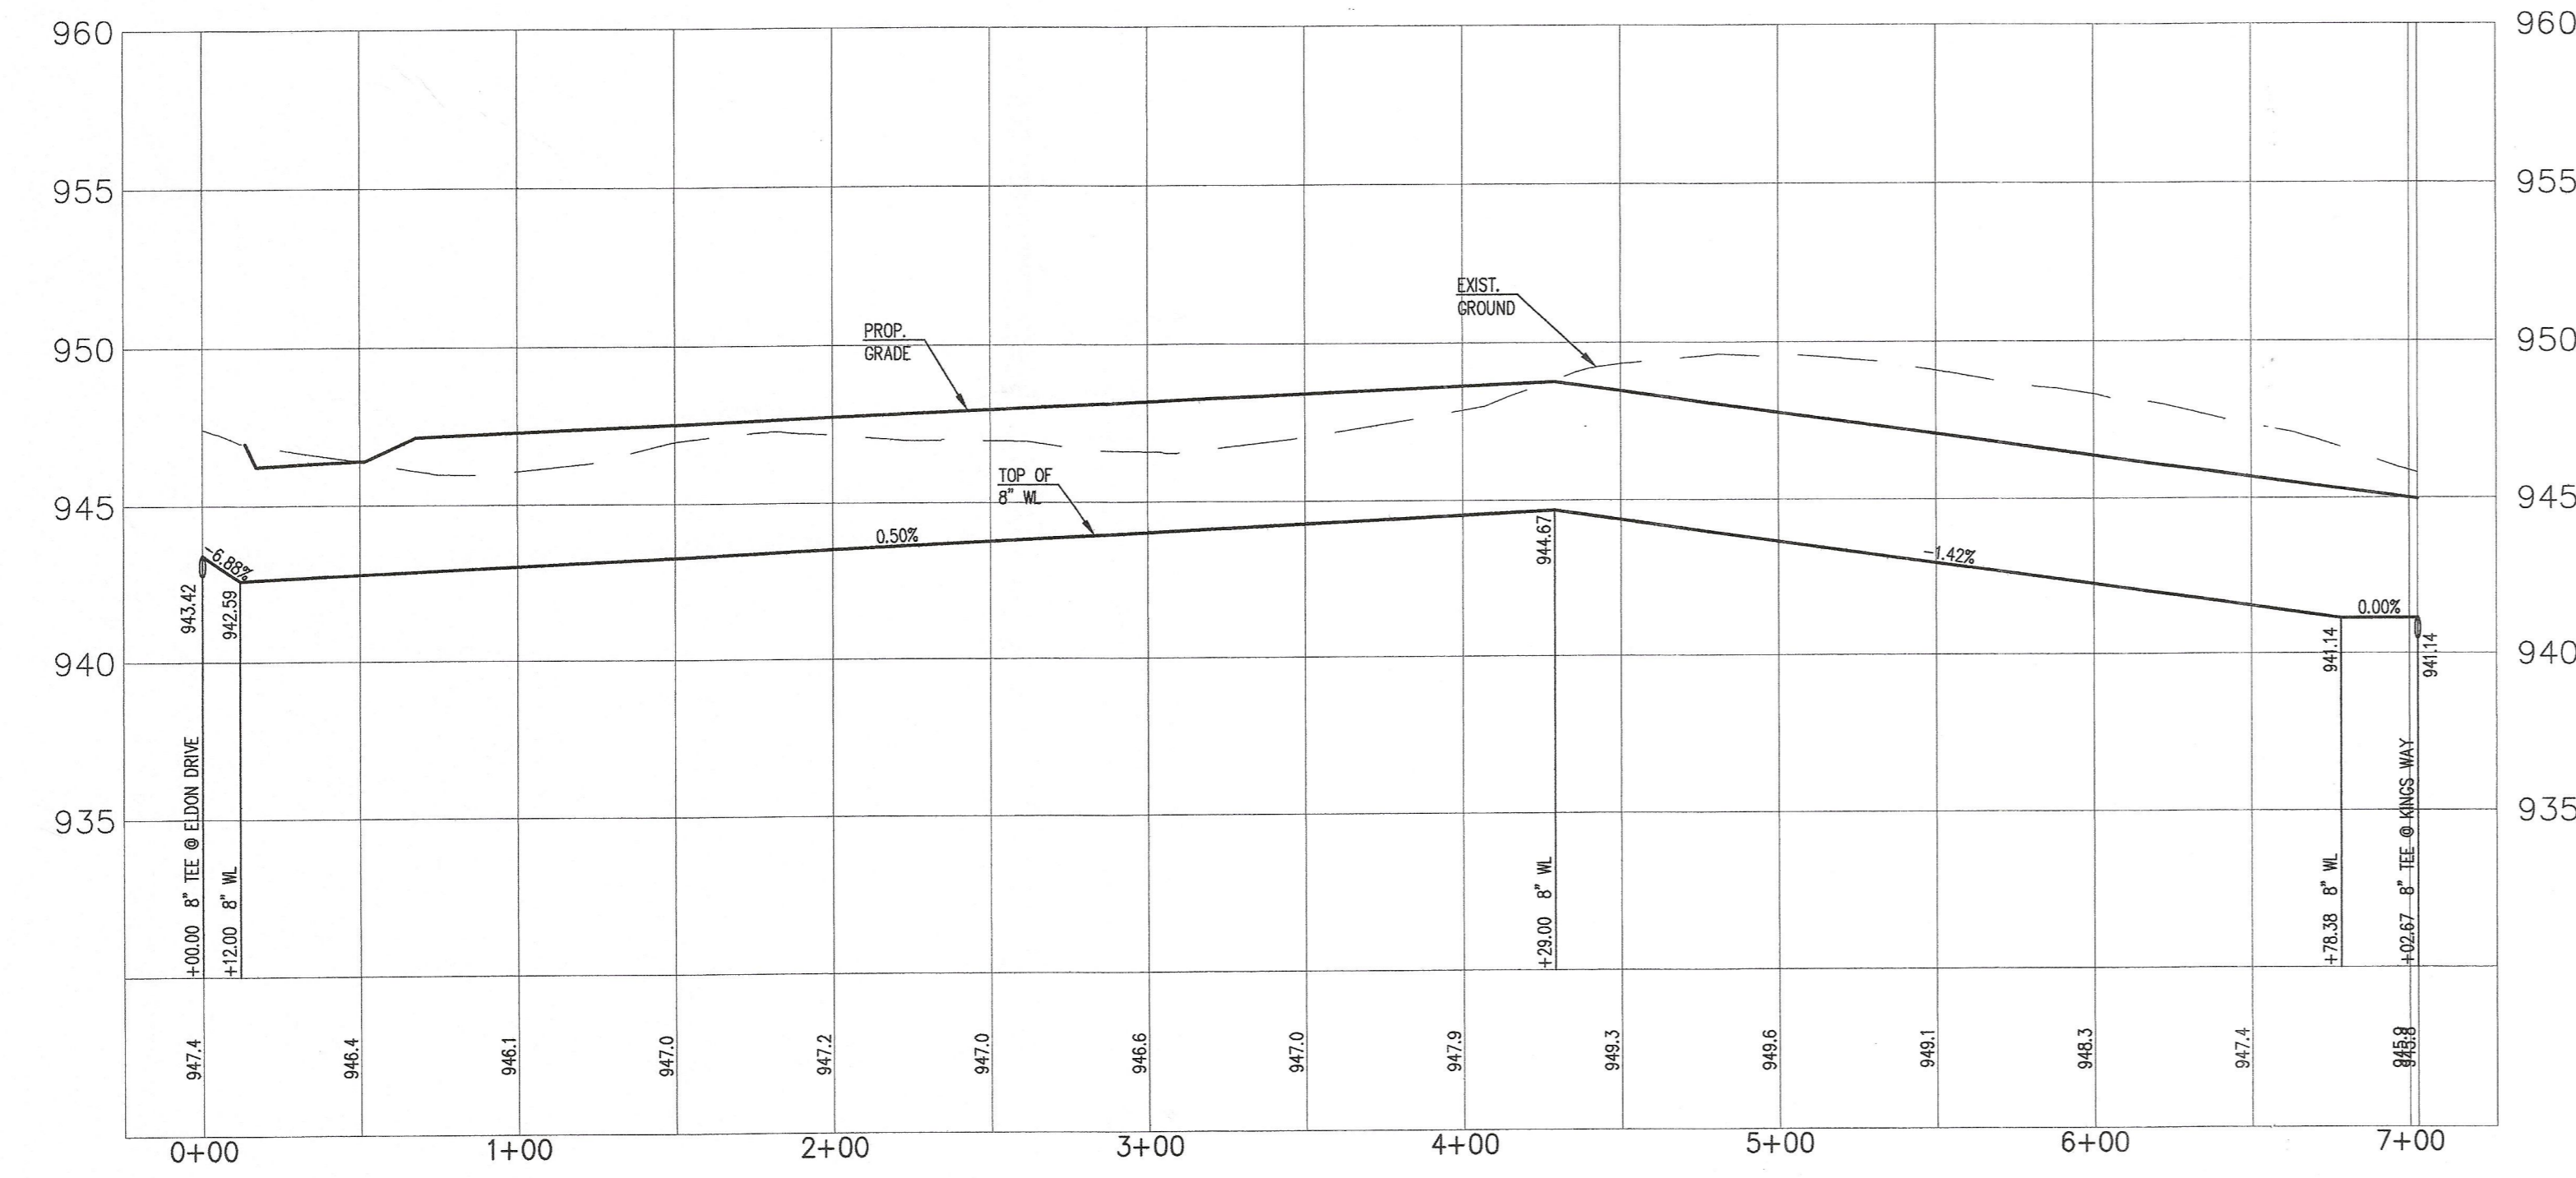

ASHLEY LANE

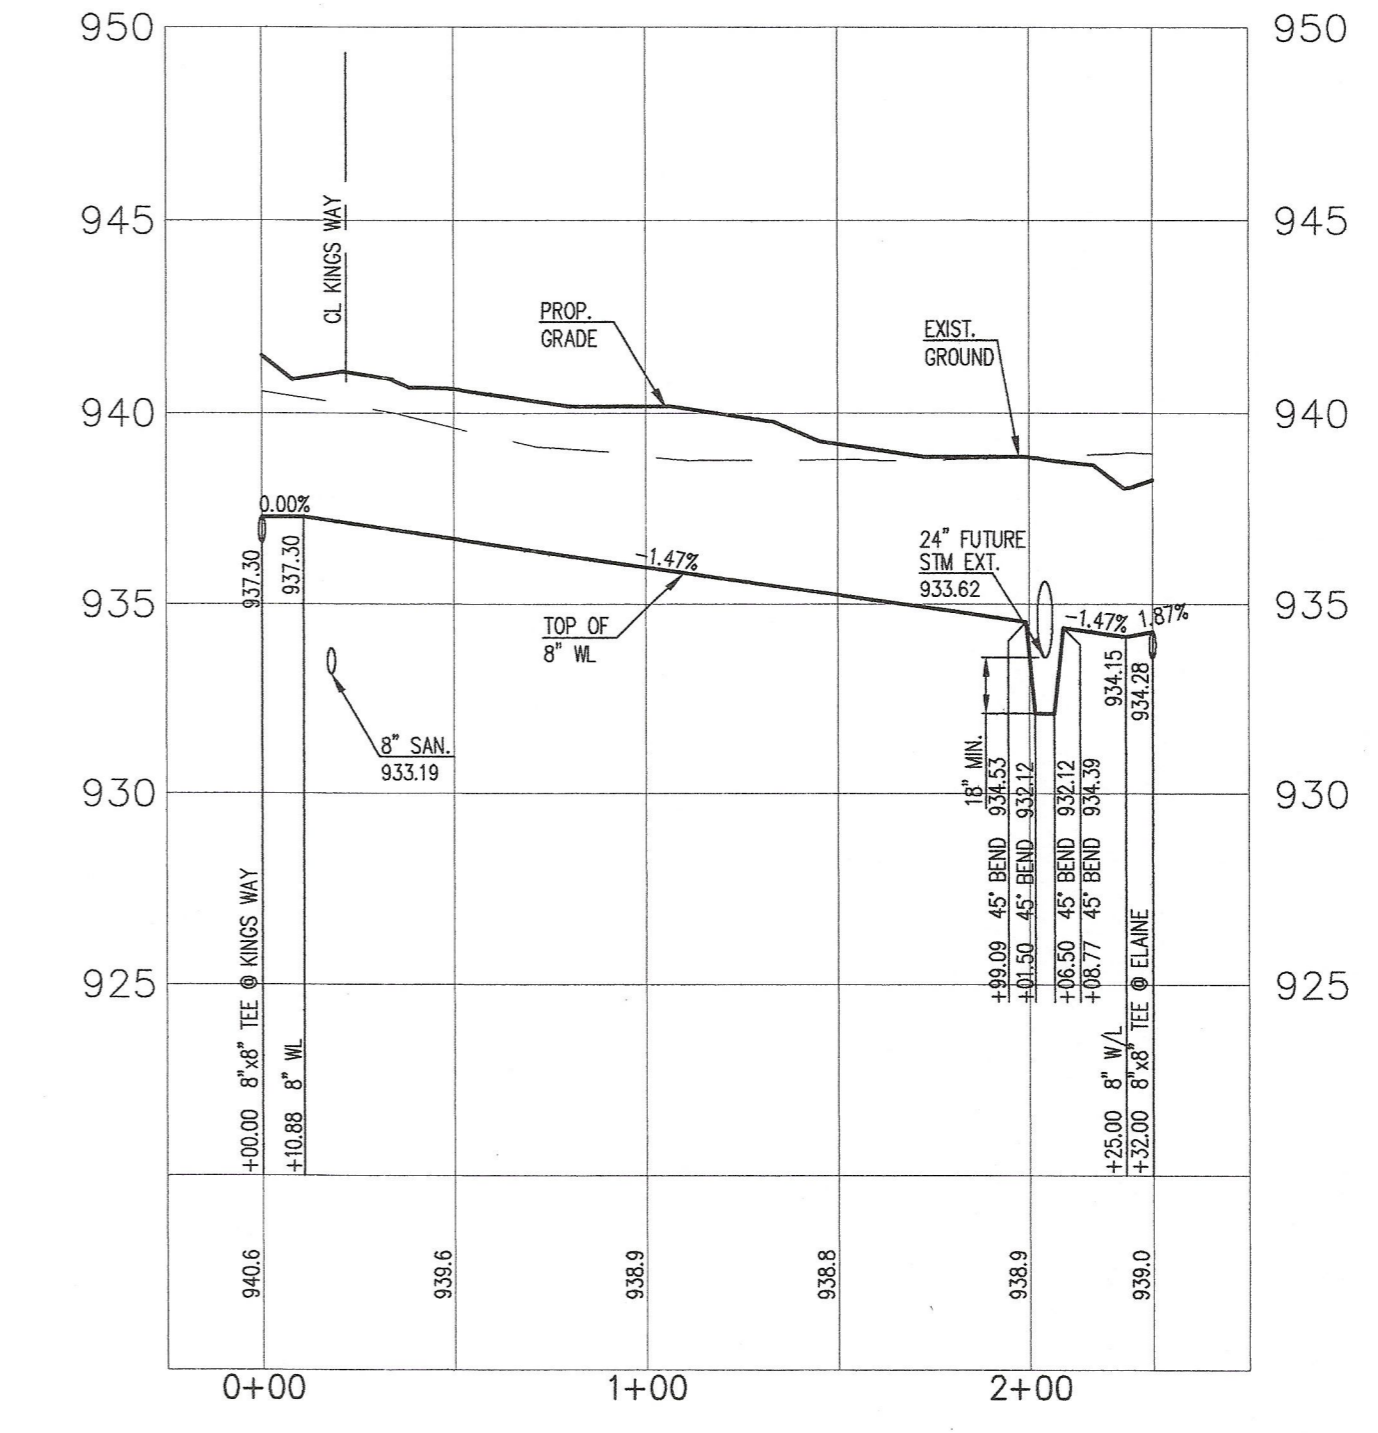

SHAWN DRIVE

**SANDS DECKER LTD.**  
ENGINEERS PLANNERS  
WWW.SANDSDECKER.COM  
4588 Kenny Road  
Columbus, Ohio 43220  
614 - 538 - 8560  
Fax: 614 - 538 - 8561

SCALE:  
HORZ. 1" = 50'  
VERT. 1" = 5'

REVISIONS:  
PROJECT #: 1156