


RichMir  
Private Adult Community  
Village of West Jefferson, Madison County,  
Ohio - Sanitary Sewers

2 WORKING DAYS  
BEFORE YOU DIG  
CALL TOLL FREE 800-362-2764  
OHIO UTILITIES PROTECTION SERVICE


**SANDS DECKER LTD.**  
ENGINEERS PLANNERS  
WWW.SANDSDECKER.COM  
4588 Kenny Road  
Columbus, Ohio 43220  
614 - 538 - 8560  
Fax: 614 - 538 - 8561

SCALE:  
HORZ. 1" = 50'  
VERT. 1" = 5'

REVISIONS:  
PROJECT #: 1156

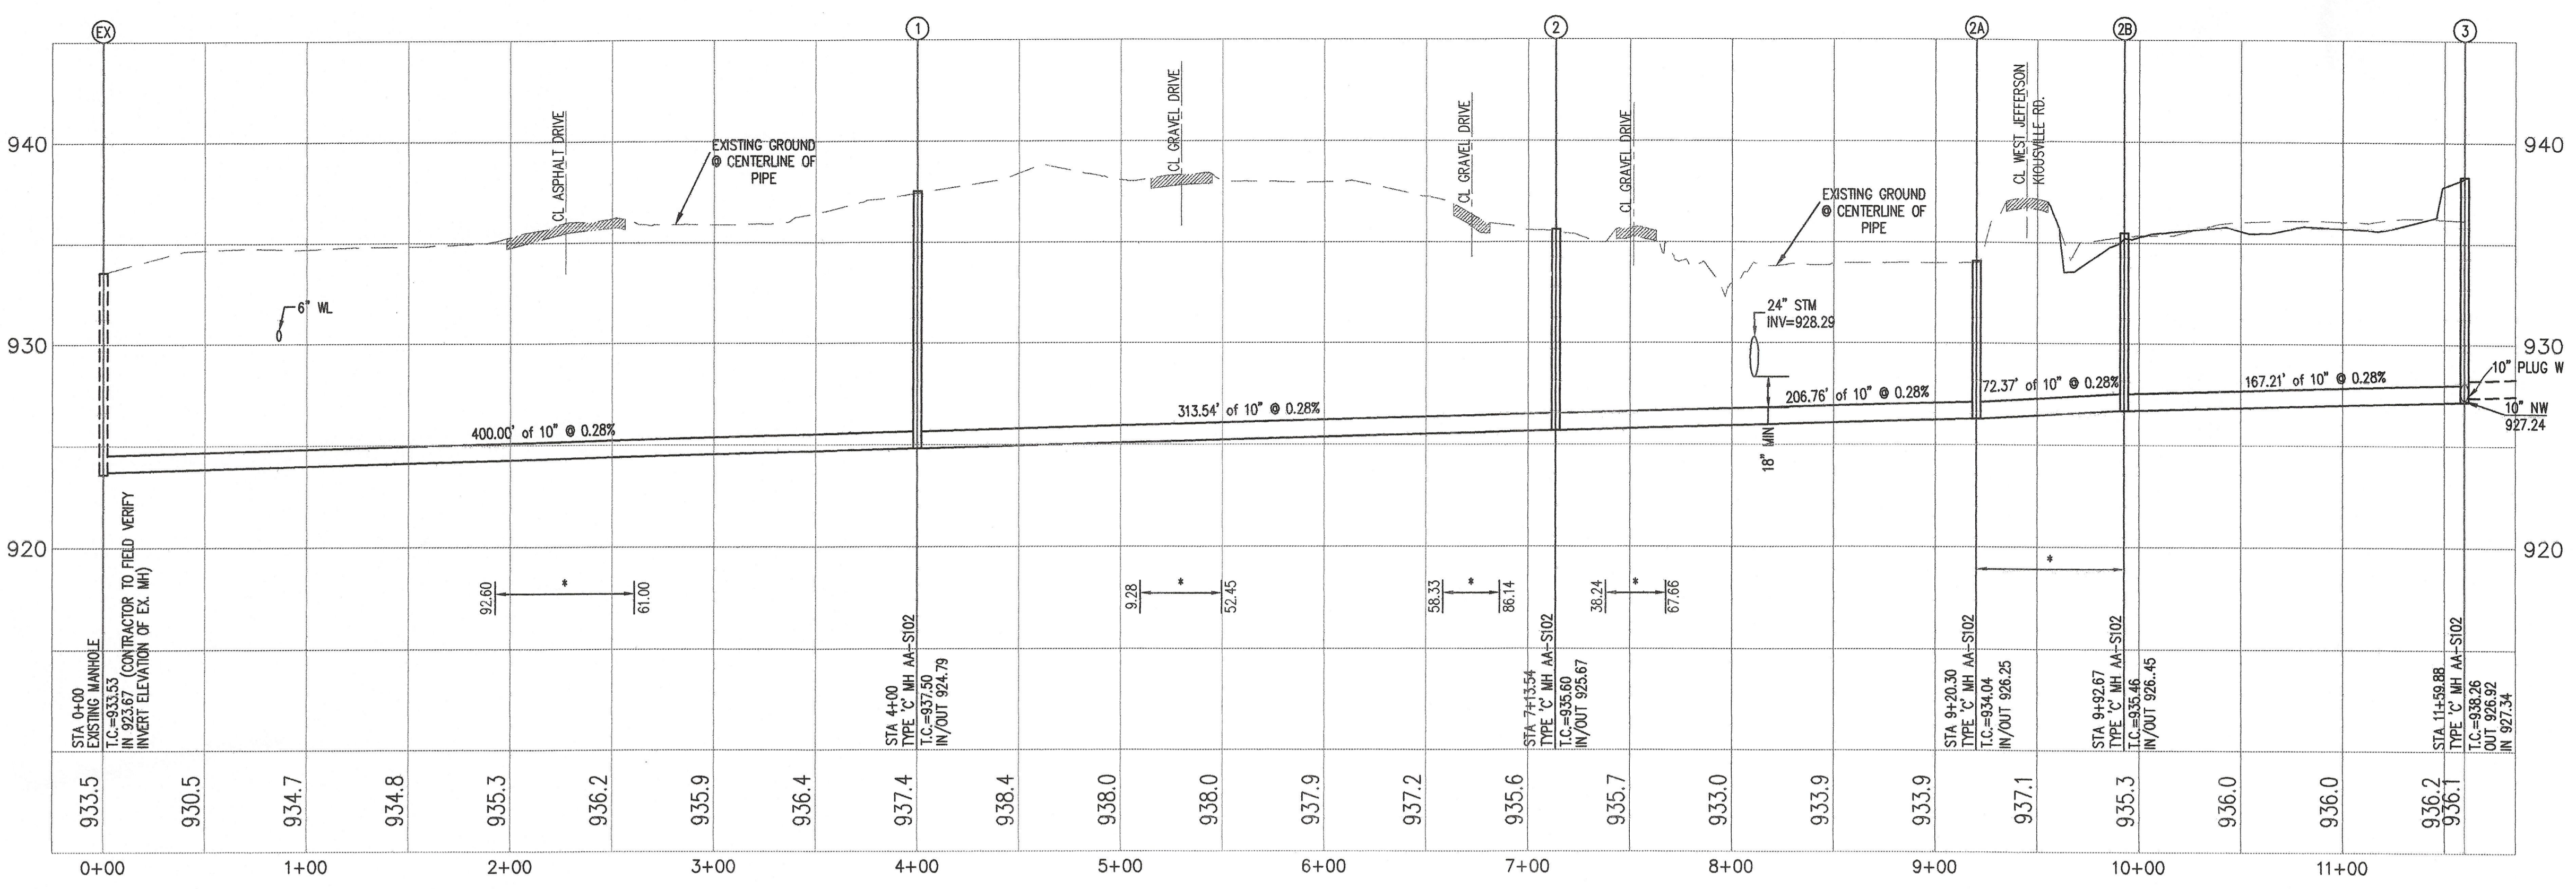

WEST JEFFERSON-KIOUSVILLE RD.

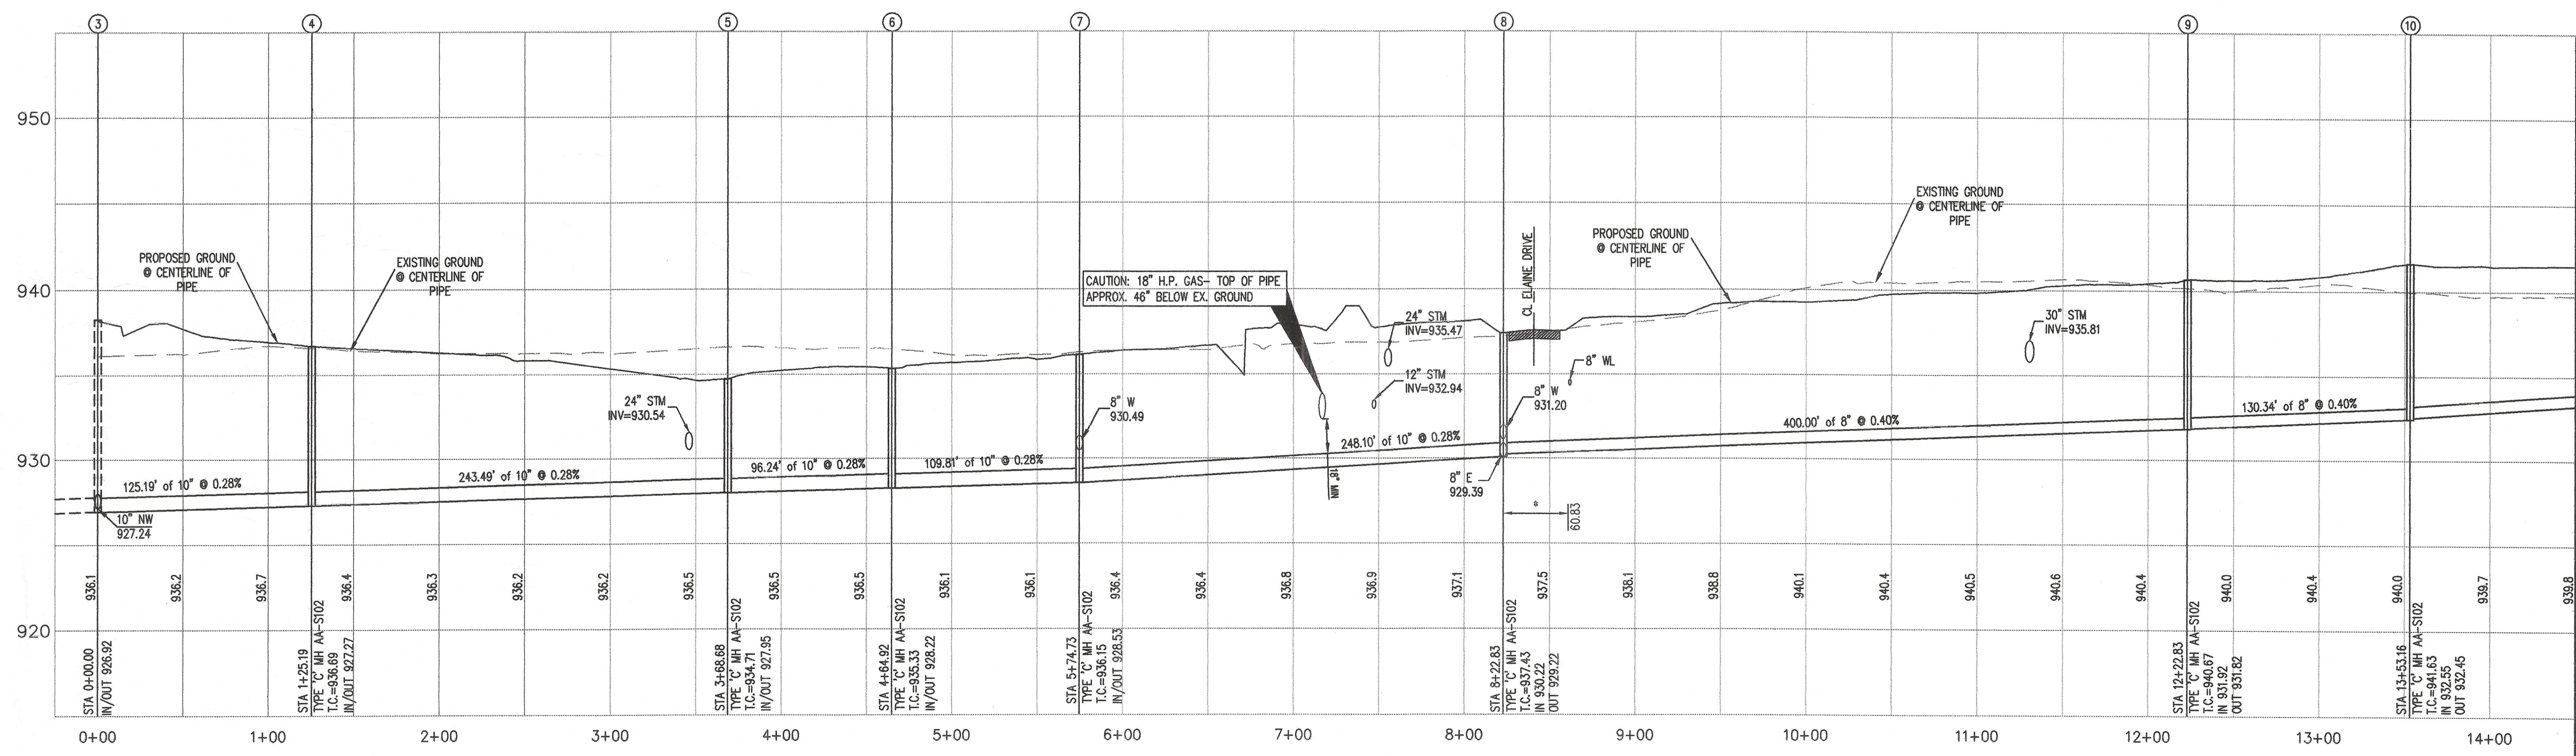

KINGS WAY

\* DENOTES COMPACTED GRANULAR BACKFILL IS REQUIRED.

MATCHLINE SHEET 8 - STA 14+50