

RichMir
Private Adult Community, Village of West
Jefferson, Madison County, Ohio
Street, Storm & Water

WATER LINE PROFILES/OFF-SITE
WAY/ELDON DRIVE/OFF-SITE

2 WORKING DAYS
BEFORE YOU DIG
CALL TOLL FREE 800-362-2764
OHIO UTILITIES PROTECTION SERVICE

SANDS DECKER LTD.
ENGINEERS PLANNERS
WWW.SANDSDECKER.COM


614 - 538 - 8560
Fax: 614 - 538 - 8561

4588 Kenny Road
Columbus, Ohio 43220


SCALE:
HORZ. 1" = 50'
VERT. 1" = 5'

REVISIONS:


PROJECT #: 1156

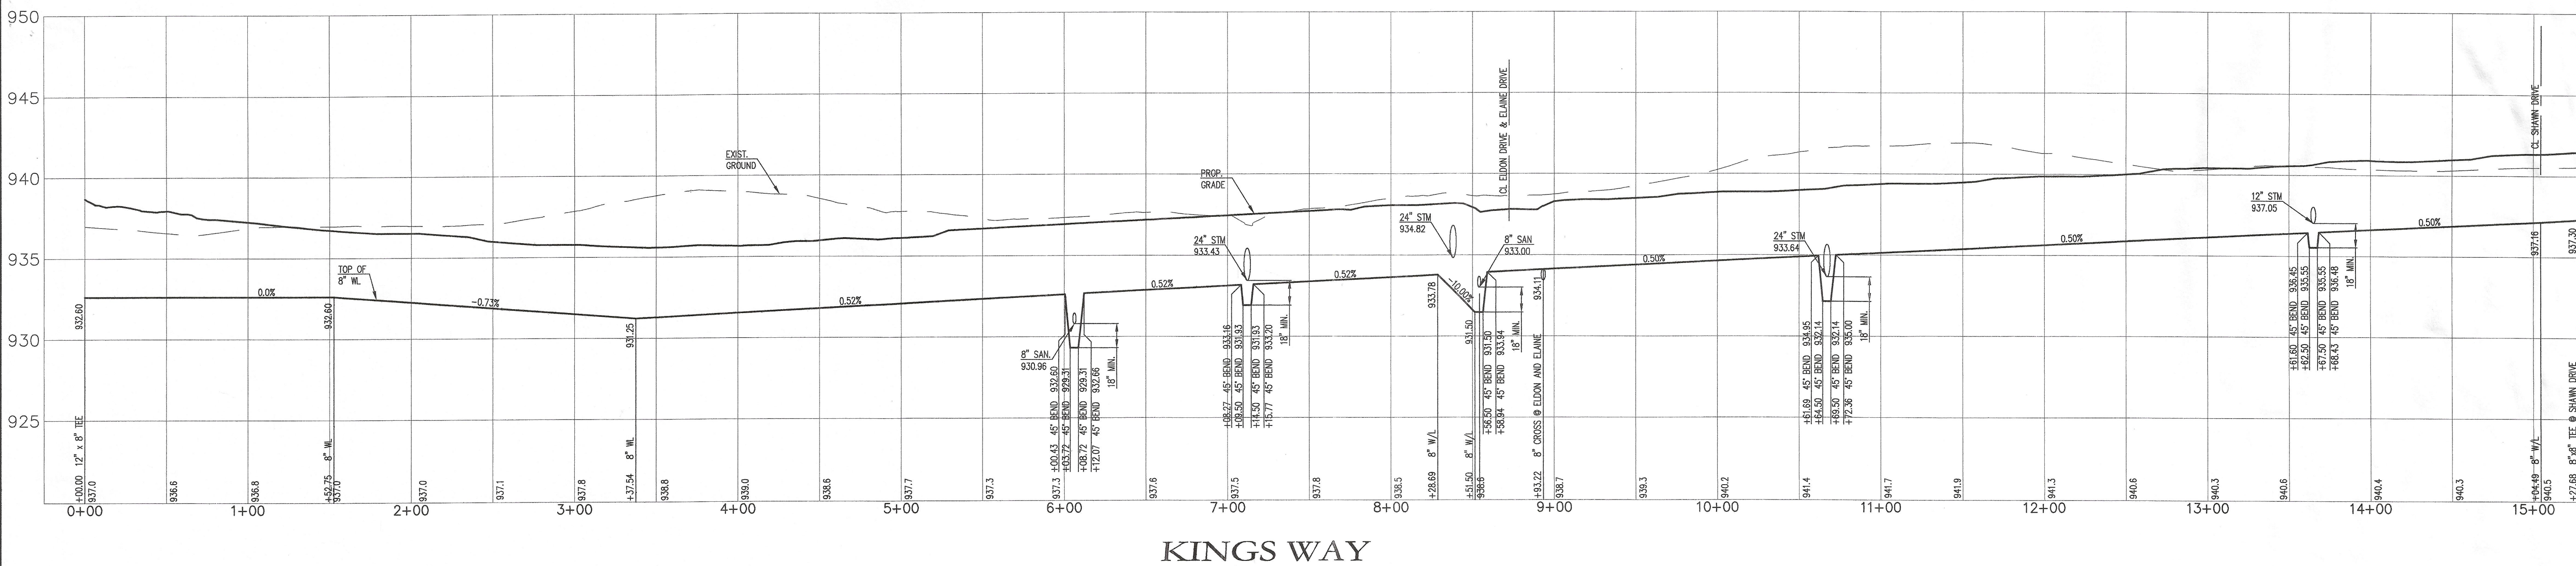


KINGS WAY

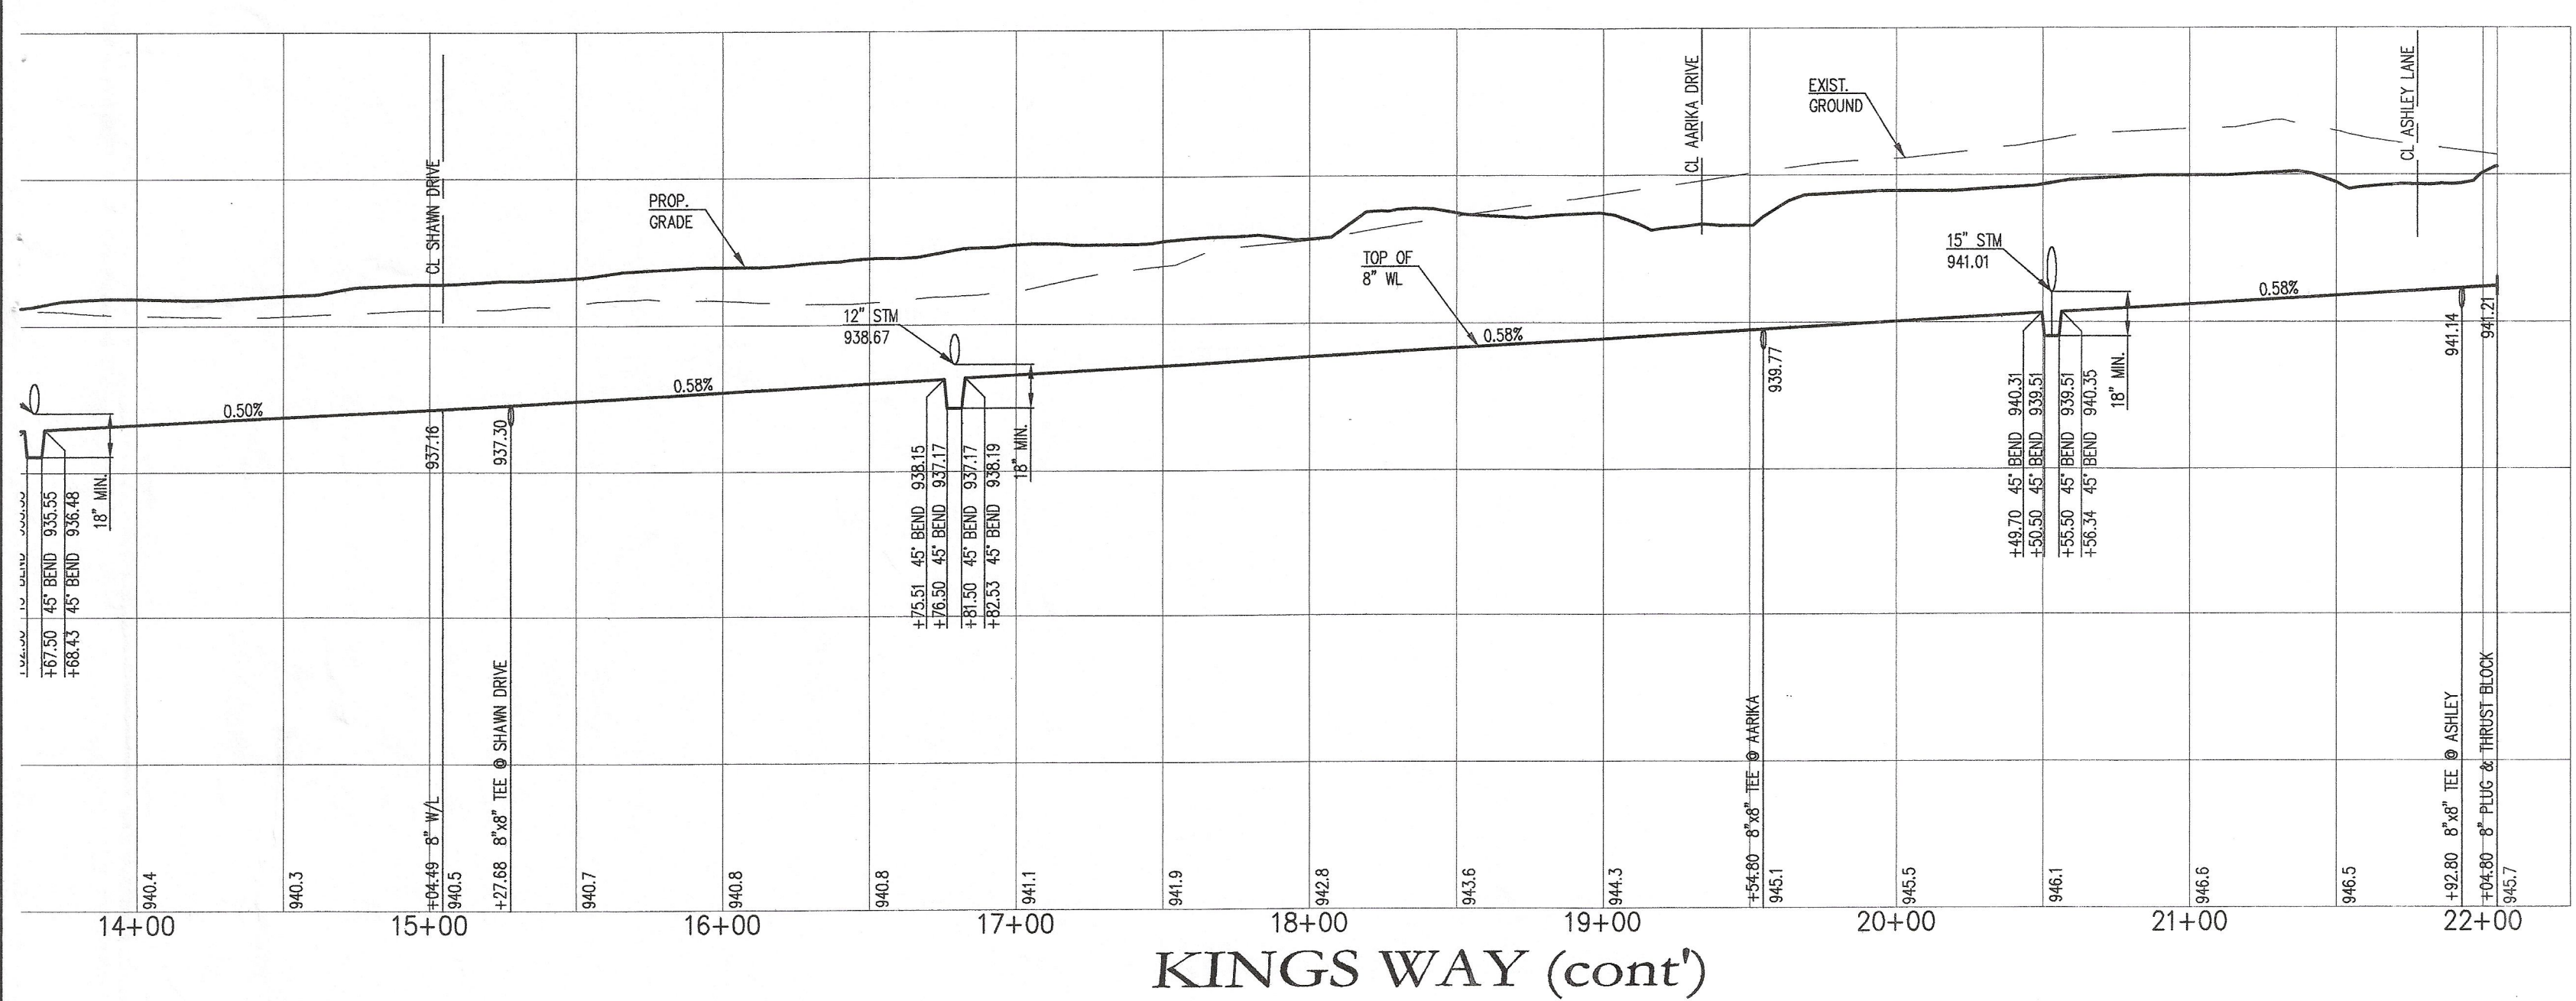

KINGS WAY (cont')

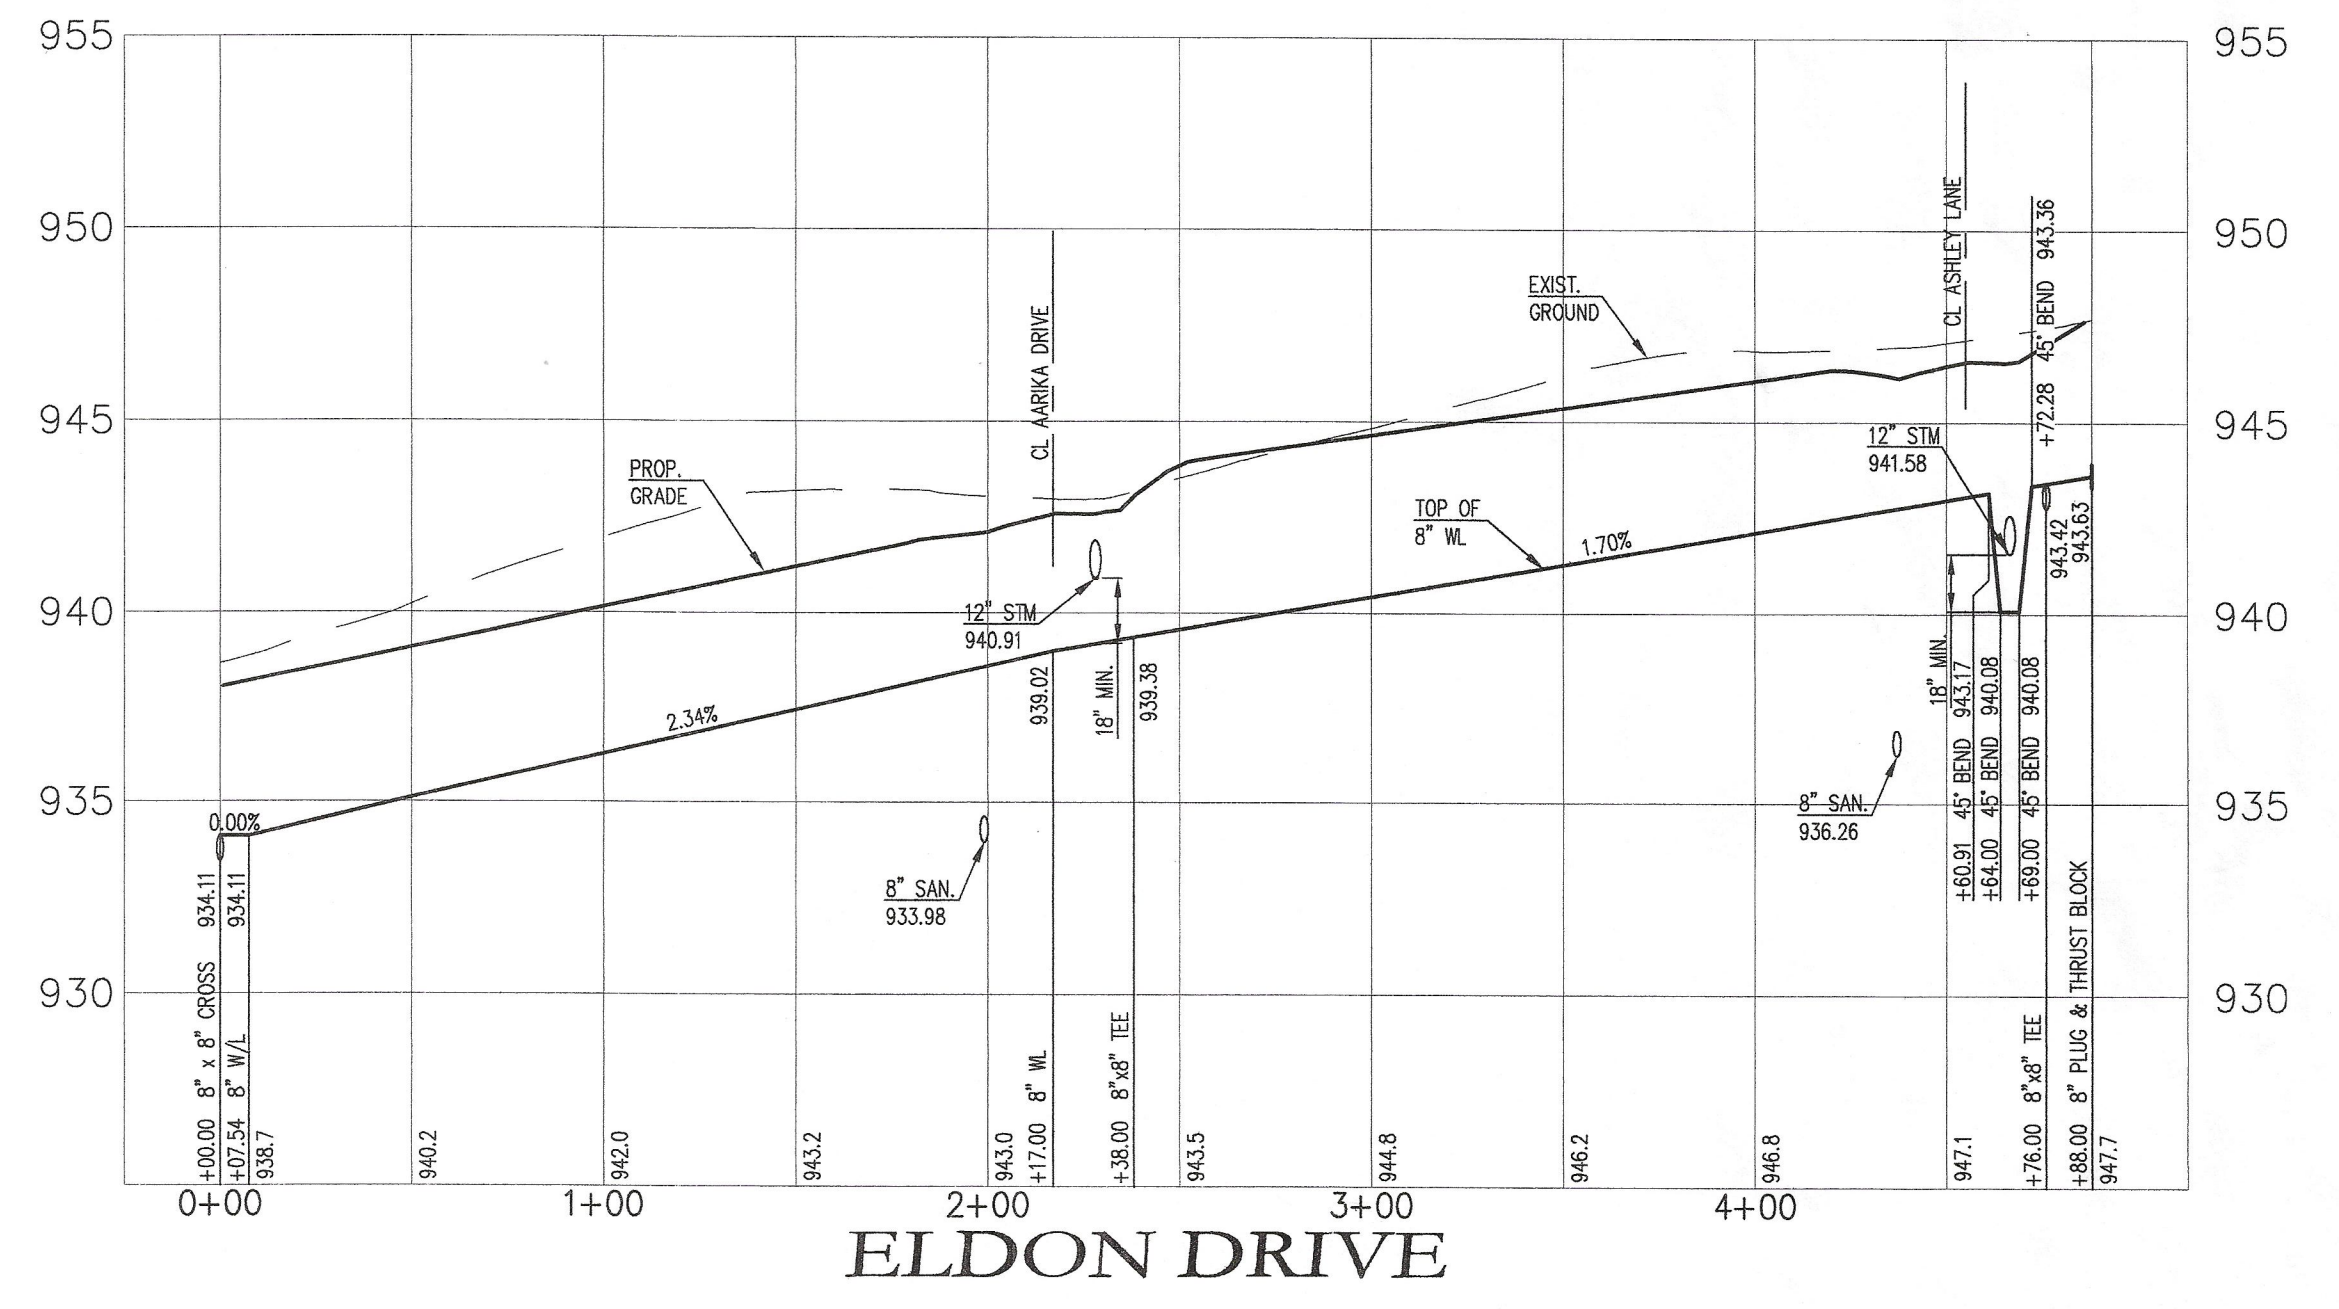

ELDON DRIVE

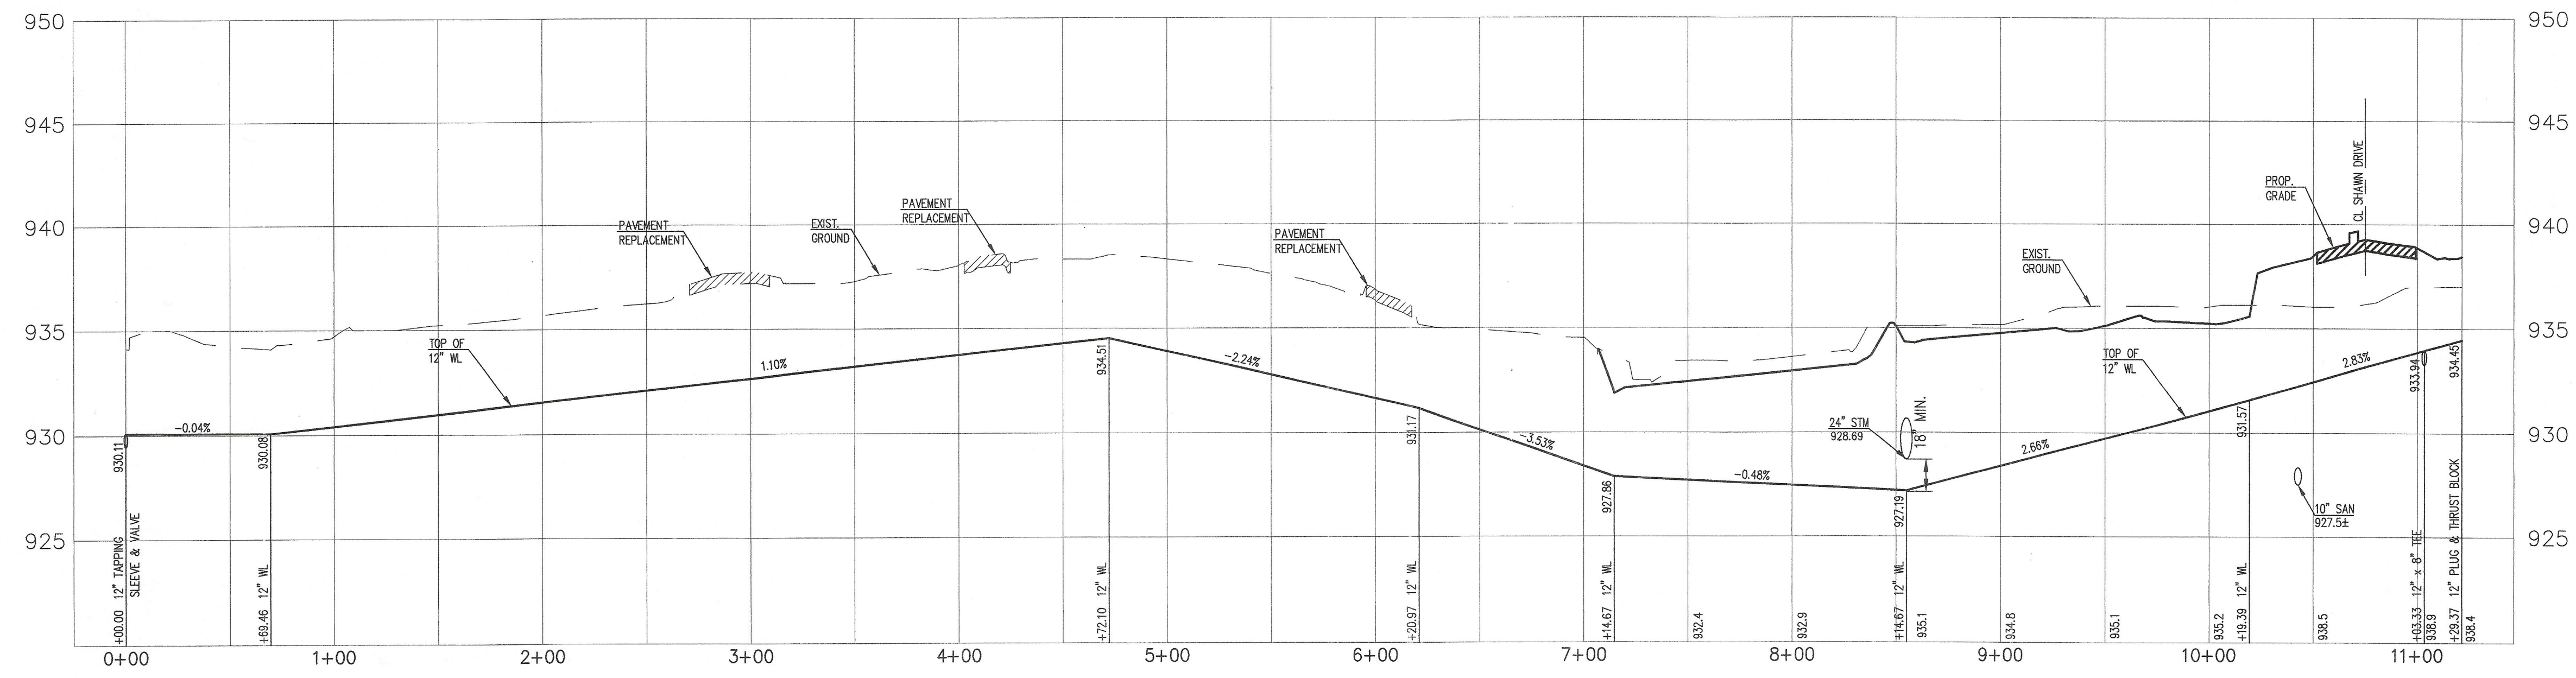

WEST JEFFERSON-KIOUSVILLE ROAD