



STOKES TWP ROADS

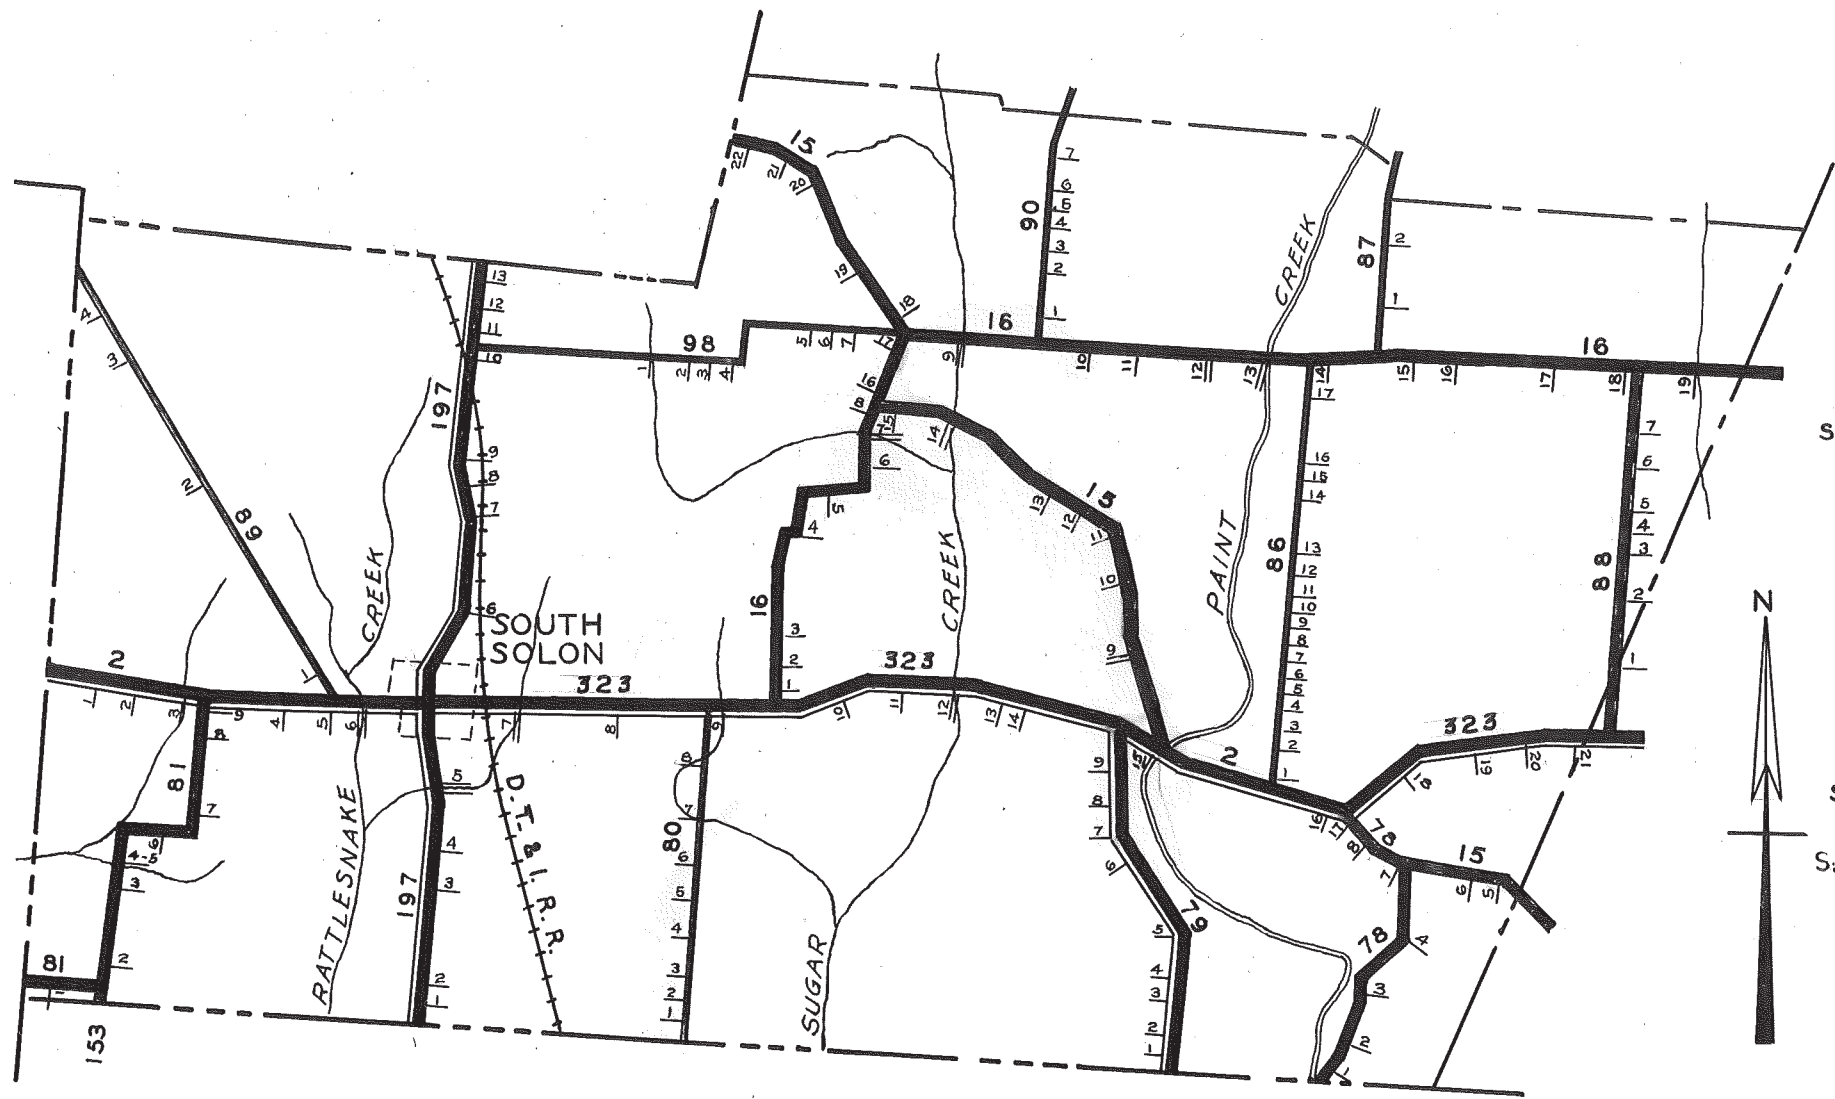

S.H.729
S.H.41
S.H.323

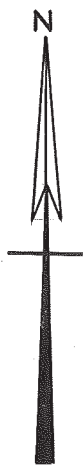

No	NAME	TYPE IN MILES			WIDTH
		S	C	T	
2	FEDERAL		1.75		50 FT.
15	CHARLESTON-CHILLICOTHE		4.71		40 FT.
16	SELSOR-MOON		6.75		40 & 45 FT.
78	BOOKWALTER		1.60		
79	SLAUGHTER	1.79			50 FT.
80	MOON			1.64	40 FT.
81	CURRY		2.33		40 FT.
86	FRALICK			2.28	45 FT.
87	FOODY			0.81	50 FT.
88	MINSHALL		1.75		40 FT.
89	WILLIAM LUCAS			2.46	40 FT.
90	PANCAKE & SELSOR			1.15	50 FT.
98	HARROLD			2.49	
158	SHADY GROVE			0.05	40 FT.
197	SPRINGFIELD WASHINGTON C.H.	3.30			50 FT.
250	OLD 729			0.28	
	SOUTH SOLON STREETS		0.17		

- ▬ STATE & FEDERAL HIGHWAY
- ▬ COUNTY HIGHWAY - HARD SURFACE
- ▬ COUNTY HIGHWAY - GRAVEL
- ▬ TOWNSHIP HIGHWAY - HARD SURFACE
- ▬ TOWNSHIP HIGHWAY - GRAVEL
- CULVERT
- ▬ CHURCH

— TOTAL MILES:—
STATE 5.09
COUNTY 19.06
TOWNSHIP 11.16

ROAD MAP
SHOWING BRIDGES AND CULVERTS
STOKES TOWNSHIP
MADISON COUNTY
OFFICE OF COUNTY ENGINEER
LONDON OHIO
1964