




Drawing #34

				96	98	
				86	87	
72	73		75	76		
62	63	64	65	66		
52		54	55	56		
		44	45	46		
		34	35	36		

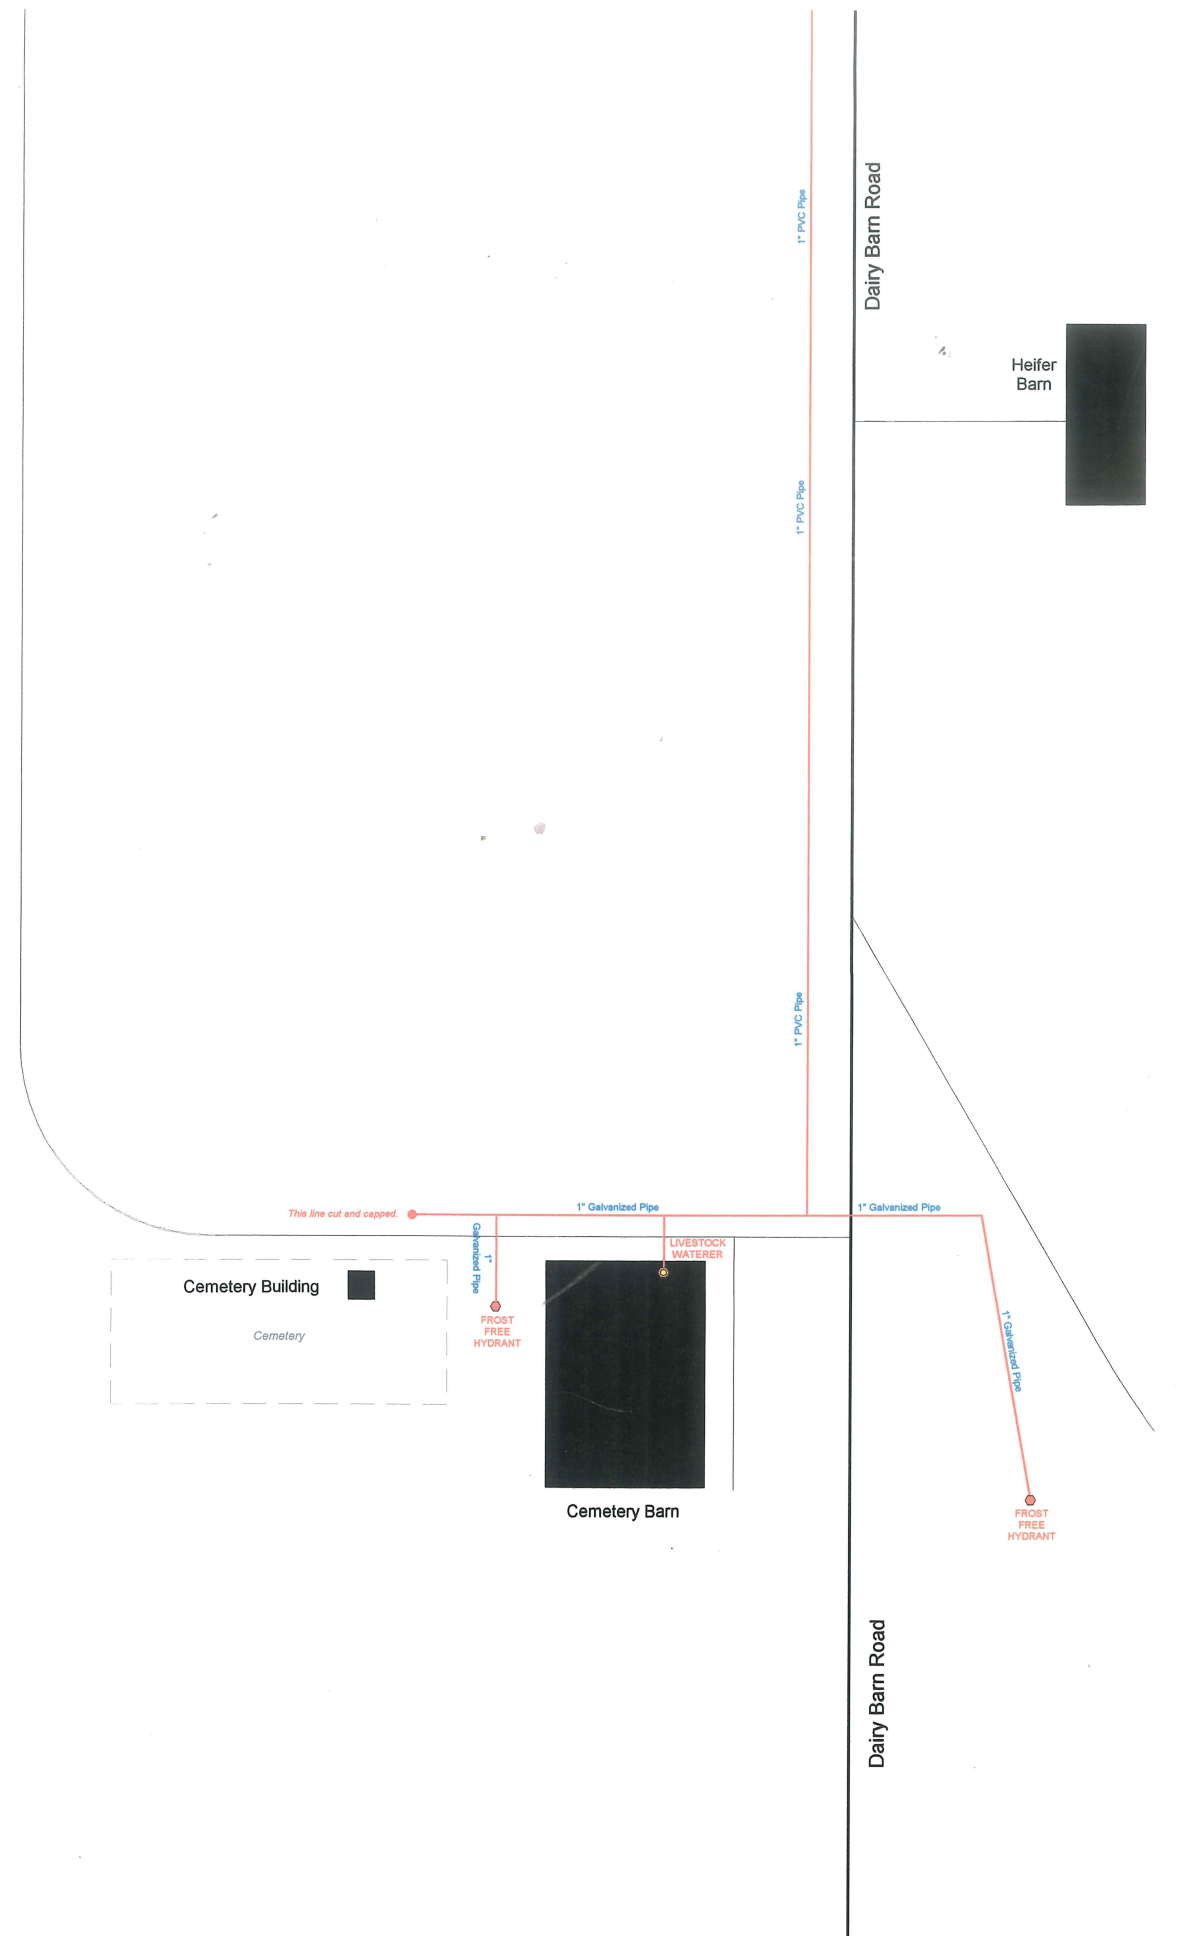


Sewage Treatment Road

Sewage Treatment Road

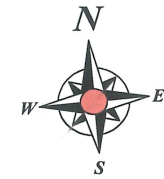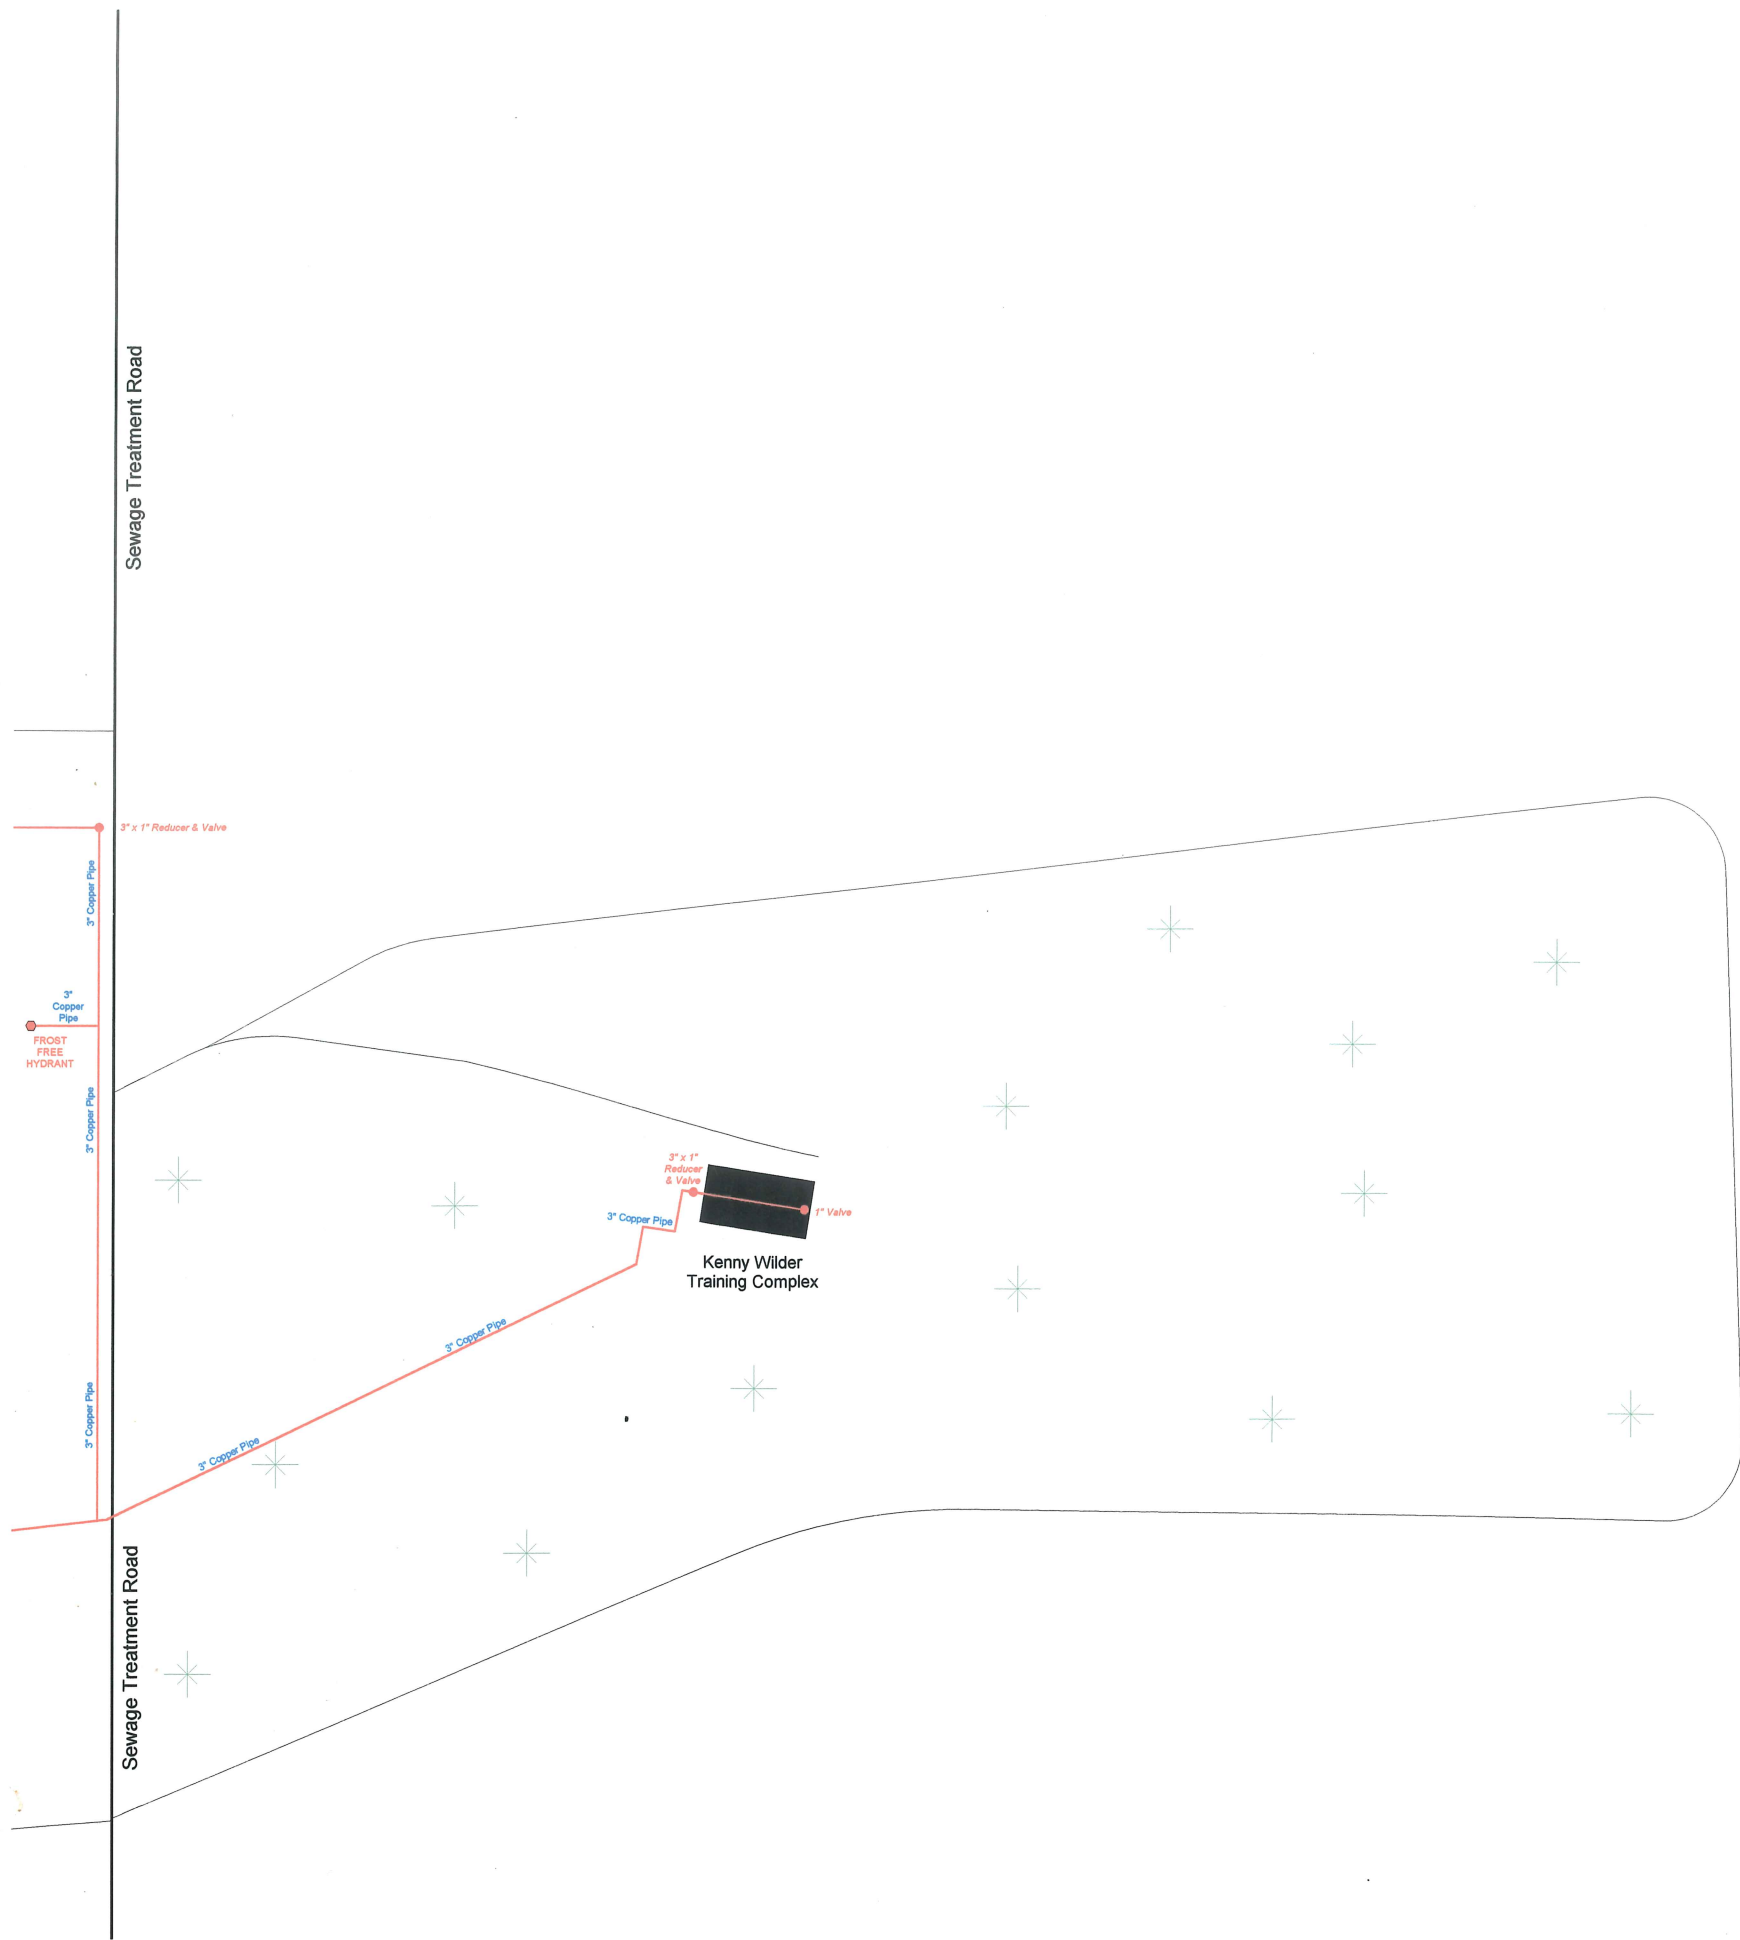


Drawing #36

				96	98
				86	87
72	73		75	76	
62	63	64	65	66	
52		54	55	56	
		44	45	46	
		34	35	36	

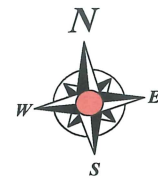


Drawing #44

				96	96	
				86	87	
72	73		75	76		
62	63	64	65	66		
52		54	55	56		
		44	45	46		
		34	35	36		

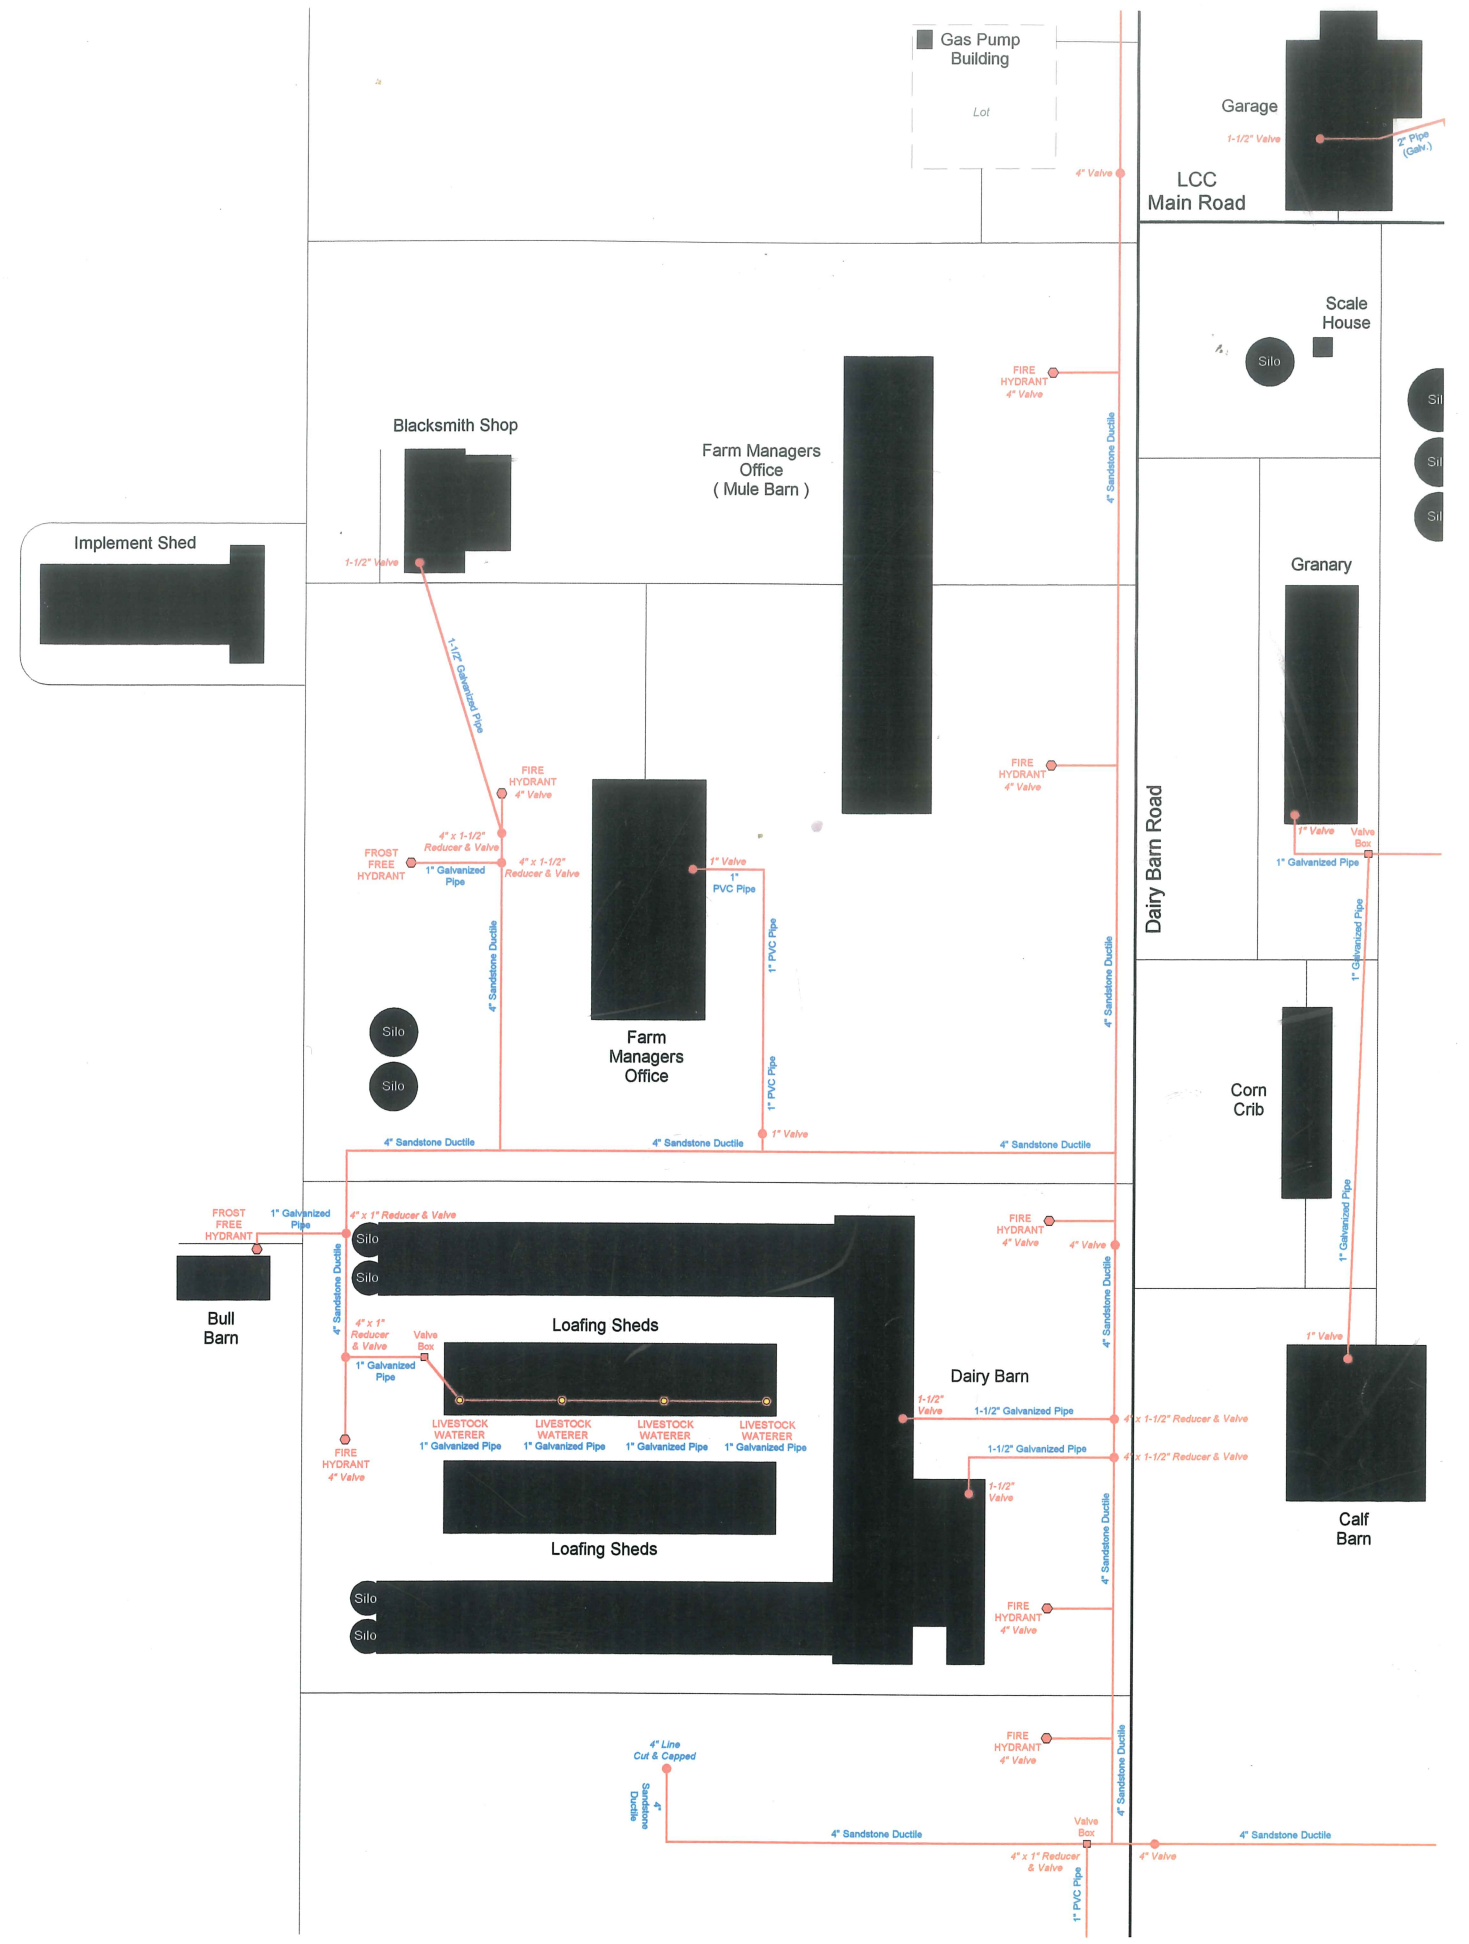


Side 2


Side 1

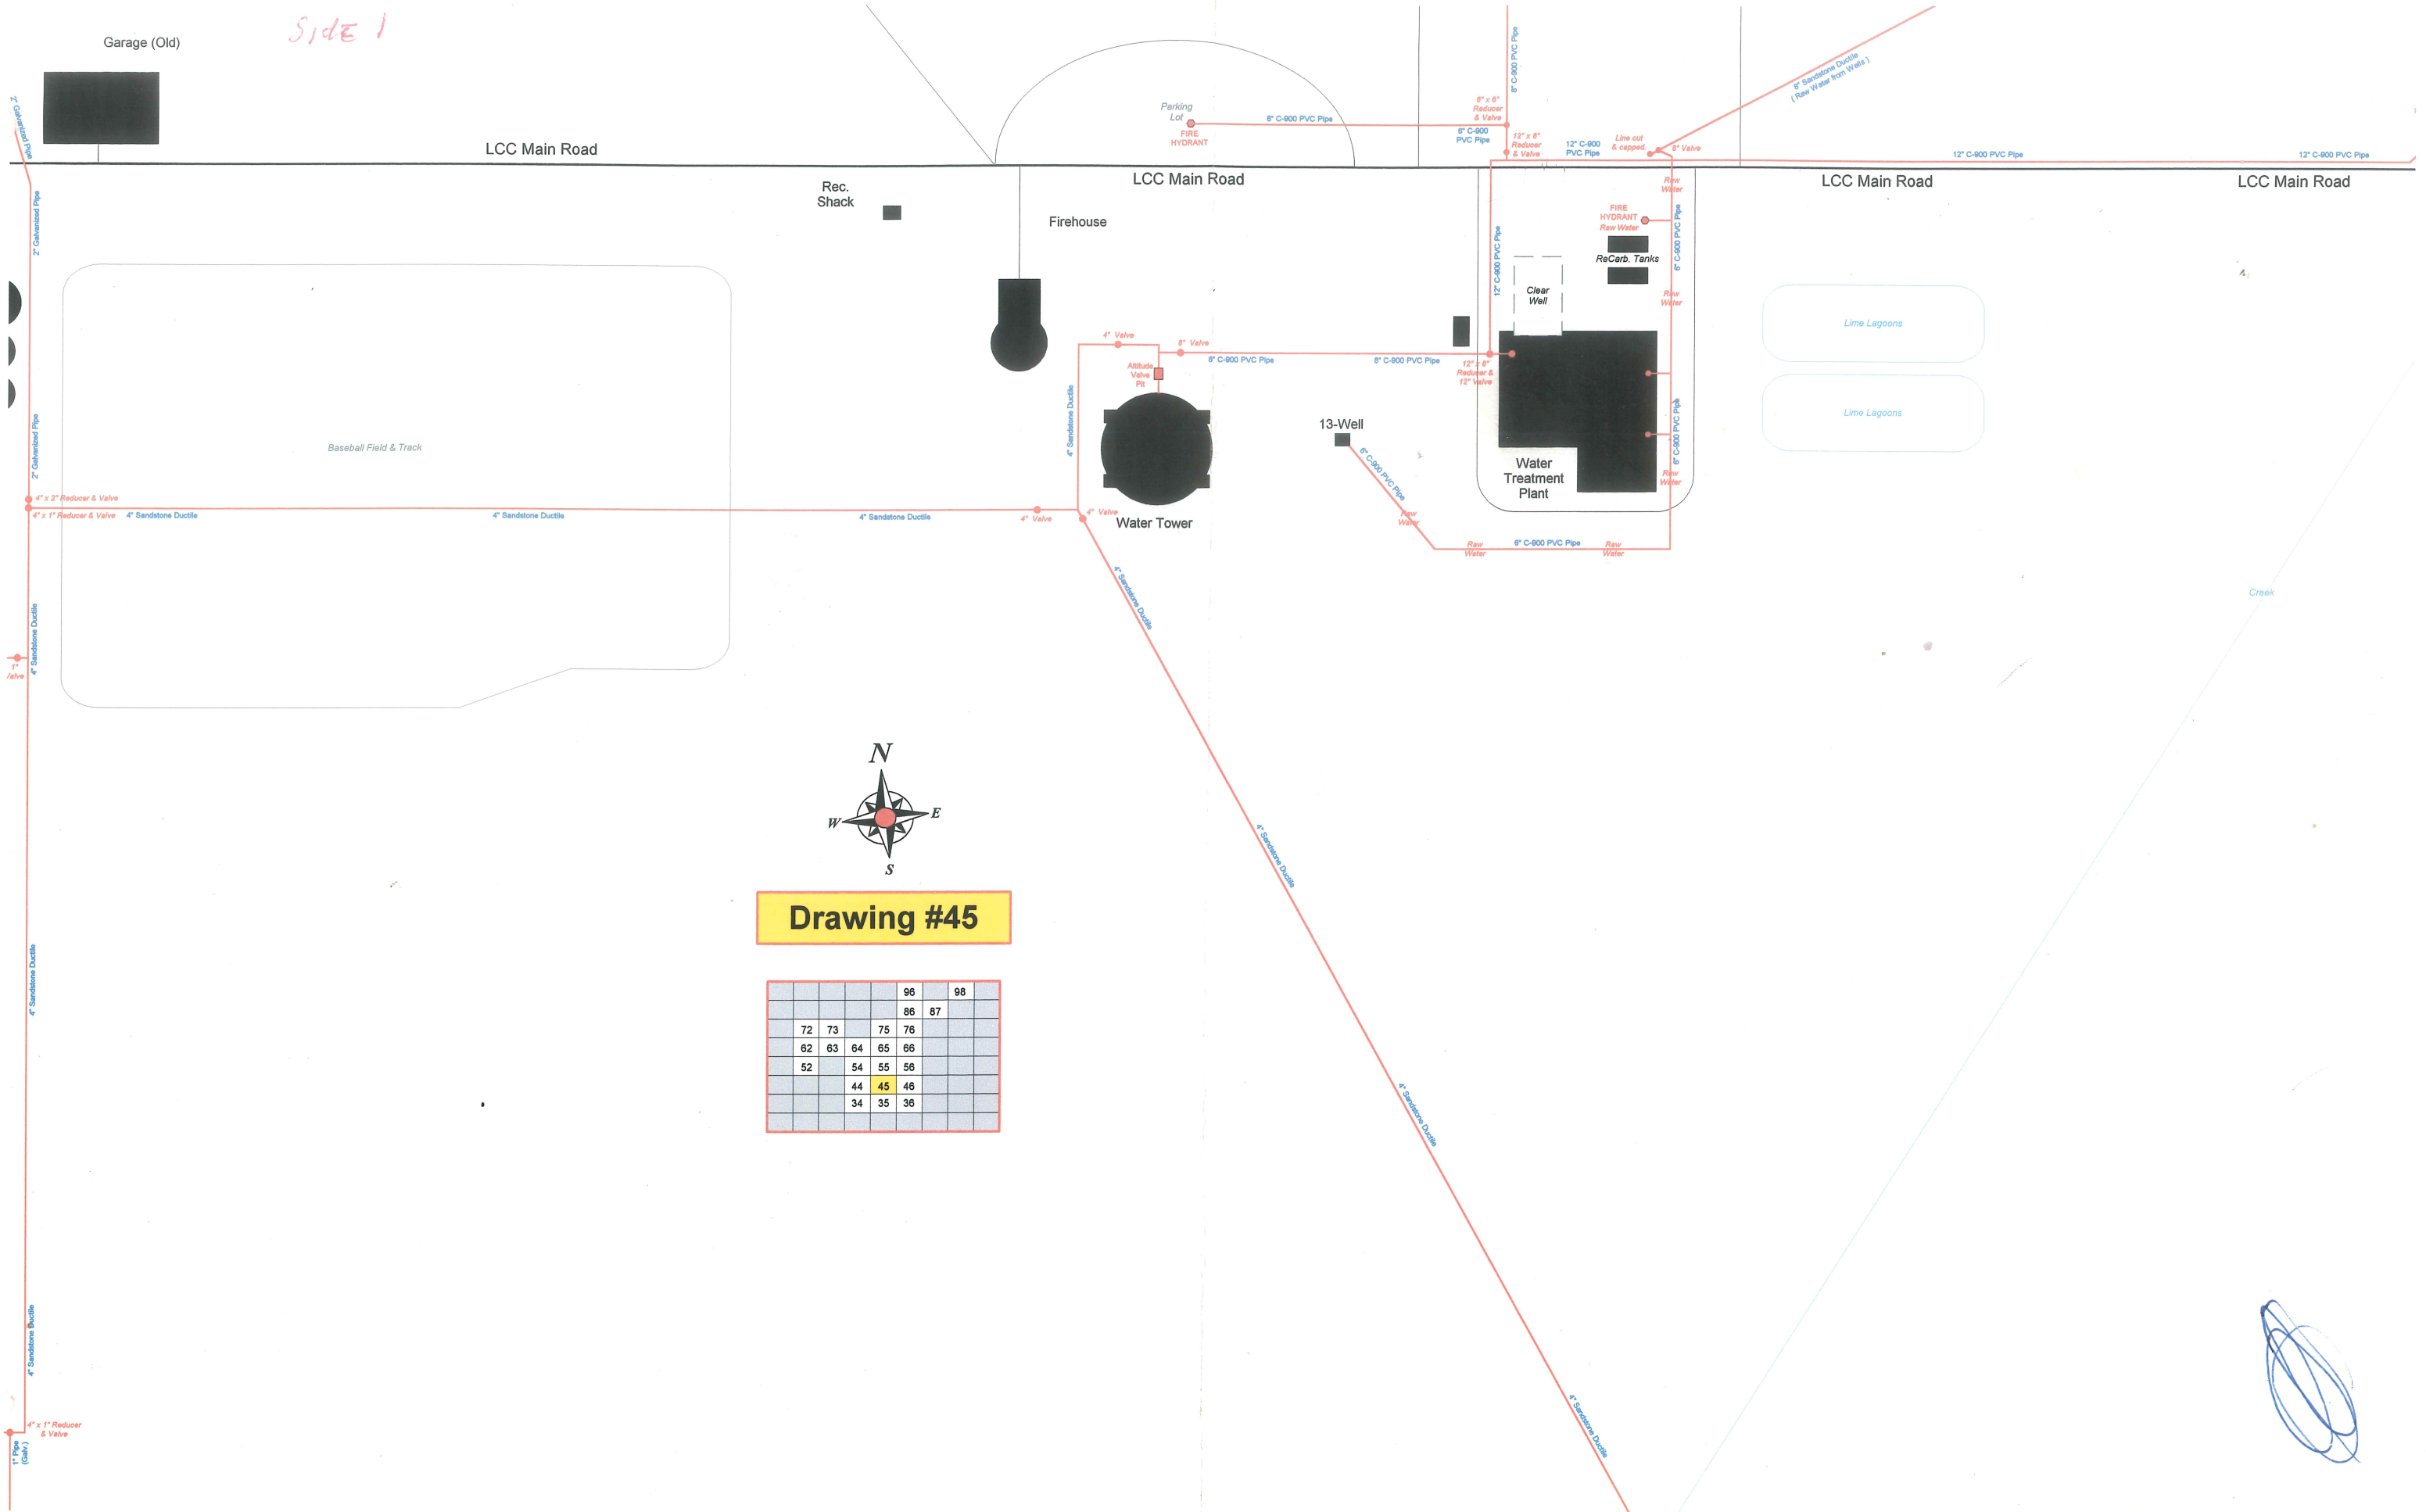


Drawing #45

				96	98
				86	87
72	73		75	76	
62	63	64	65	66	
52		54	55	56	
		44	45	46	
		34	35	36	

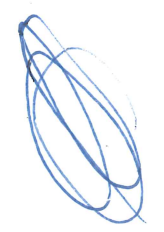


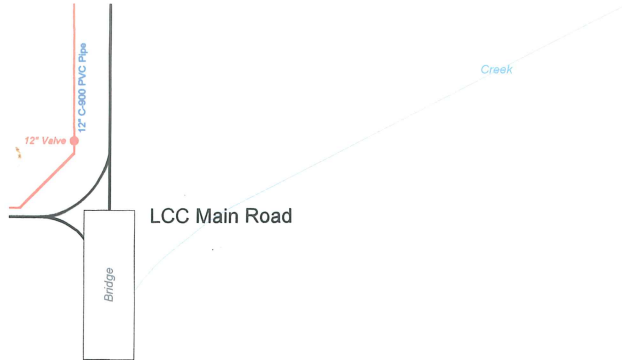


Sewage Treatment Road

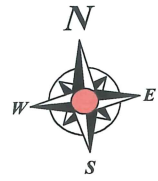


Drawing #46

				96	98
				86	87
72	73		75	76	
62	63	64	65	66	
52		54	55	56	
		44	45	46	
		34	35	36	

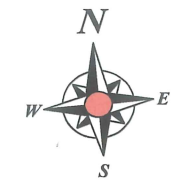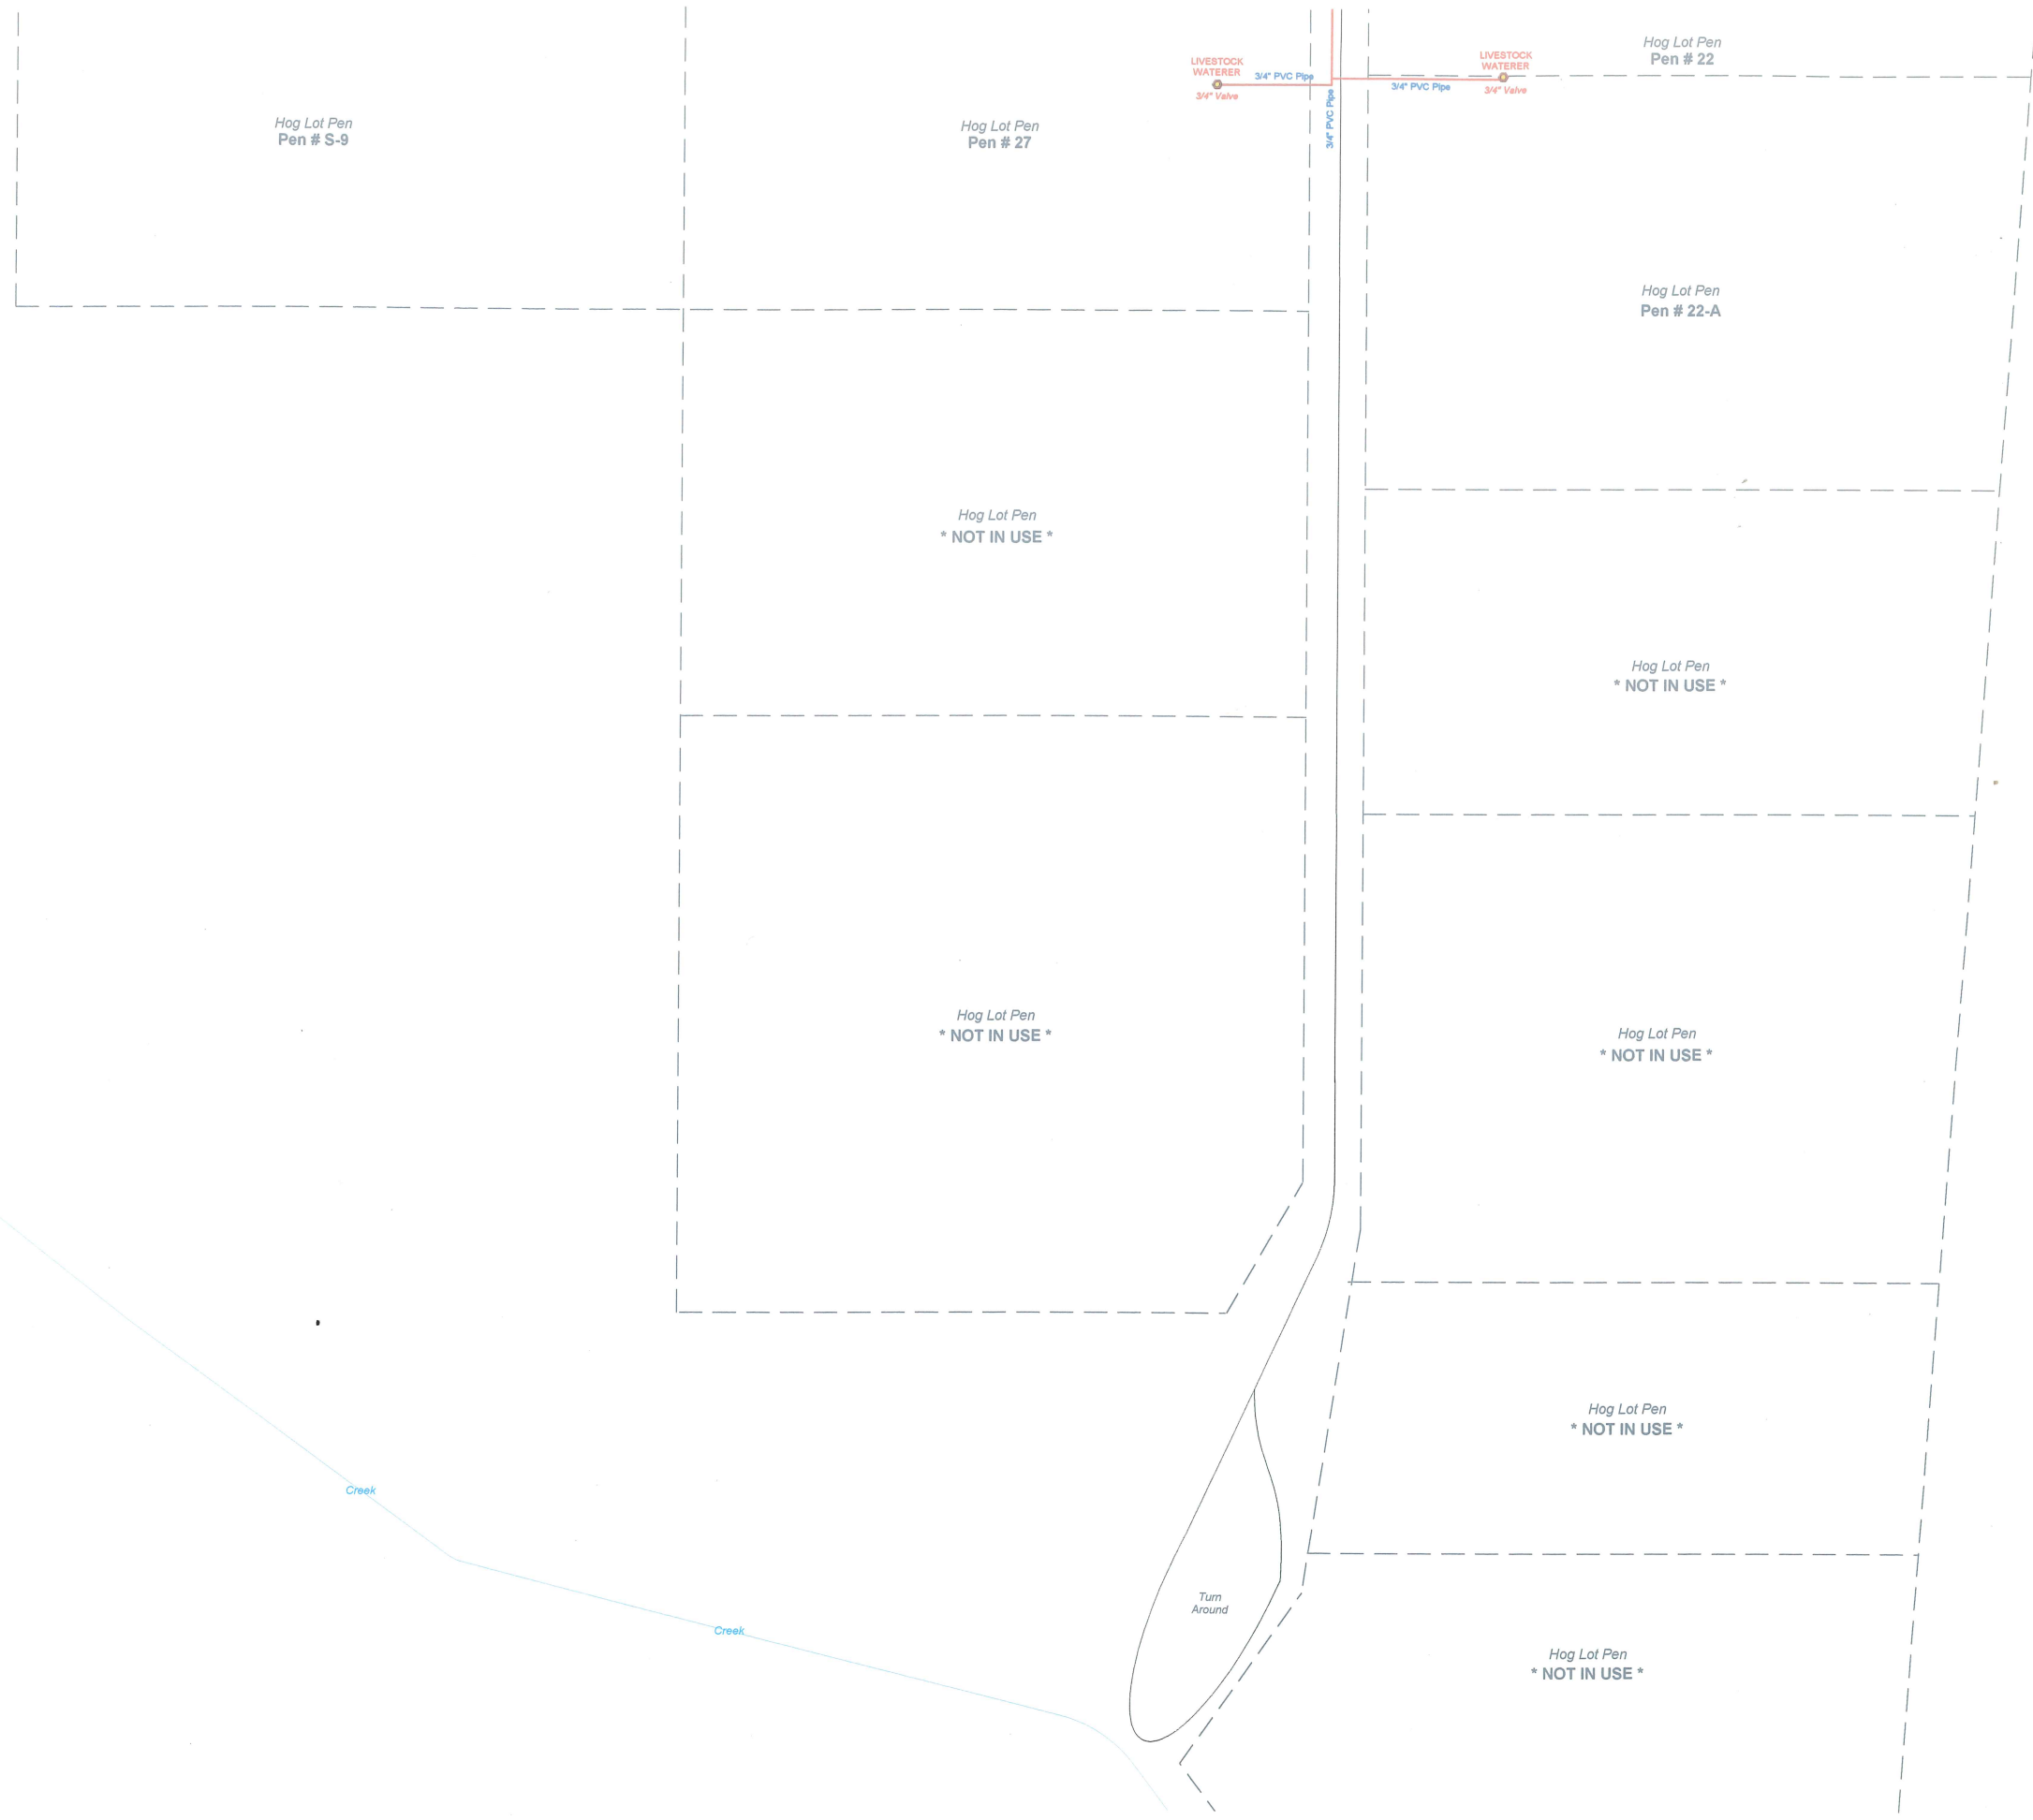


Drawing #52


				96	98
				86	87
72	73		75	76	
62	63	64	65	66	
52		54	55	56	
		44	45	46	
		34	35	36	

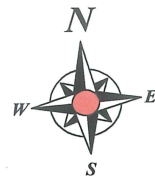

Drawing #54


				96		98	
				86	87		
72	73		75	76			
62	63	64	65	66			
52		54	55	56			
		44	45	46			
		34	35	36			

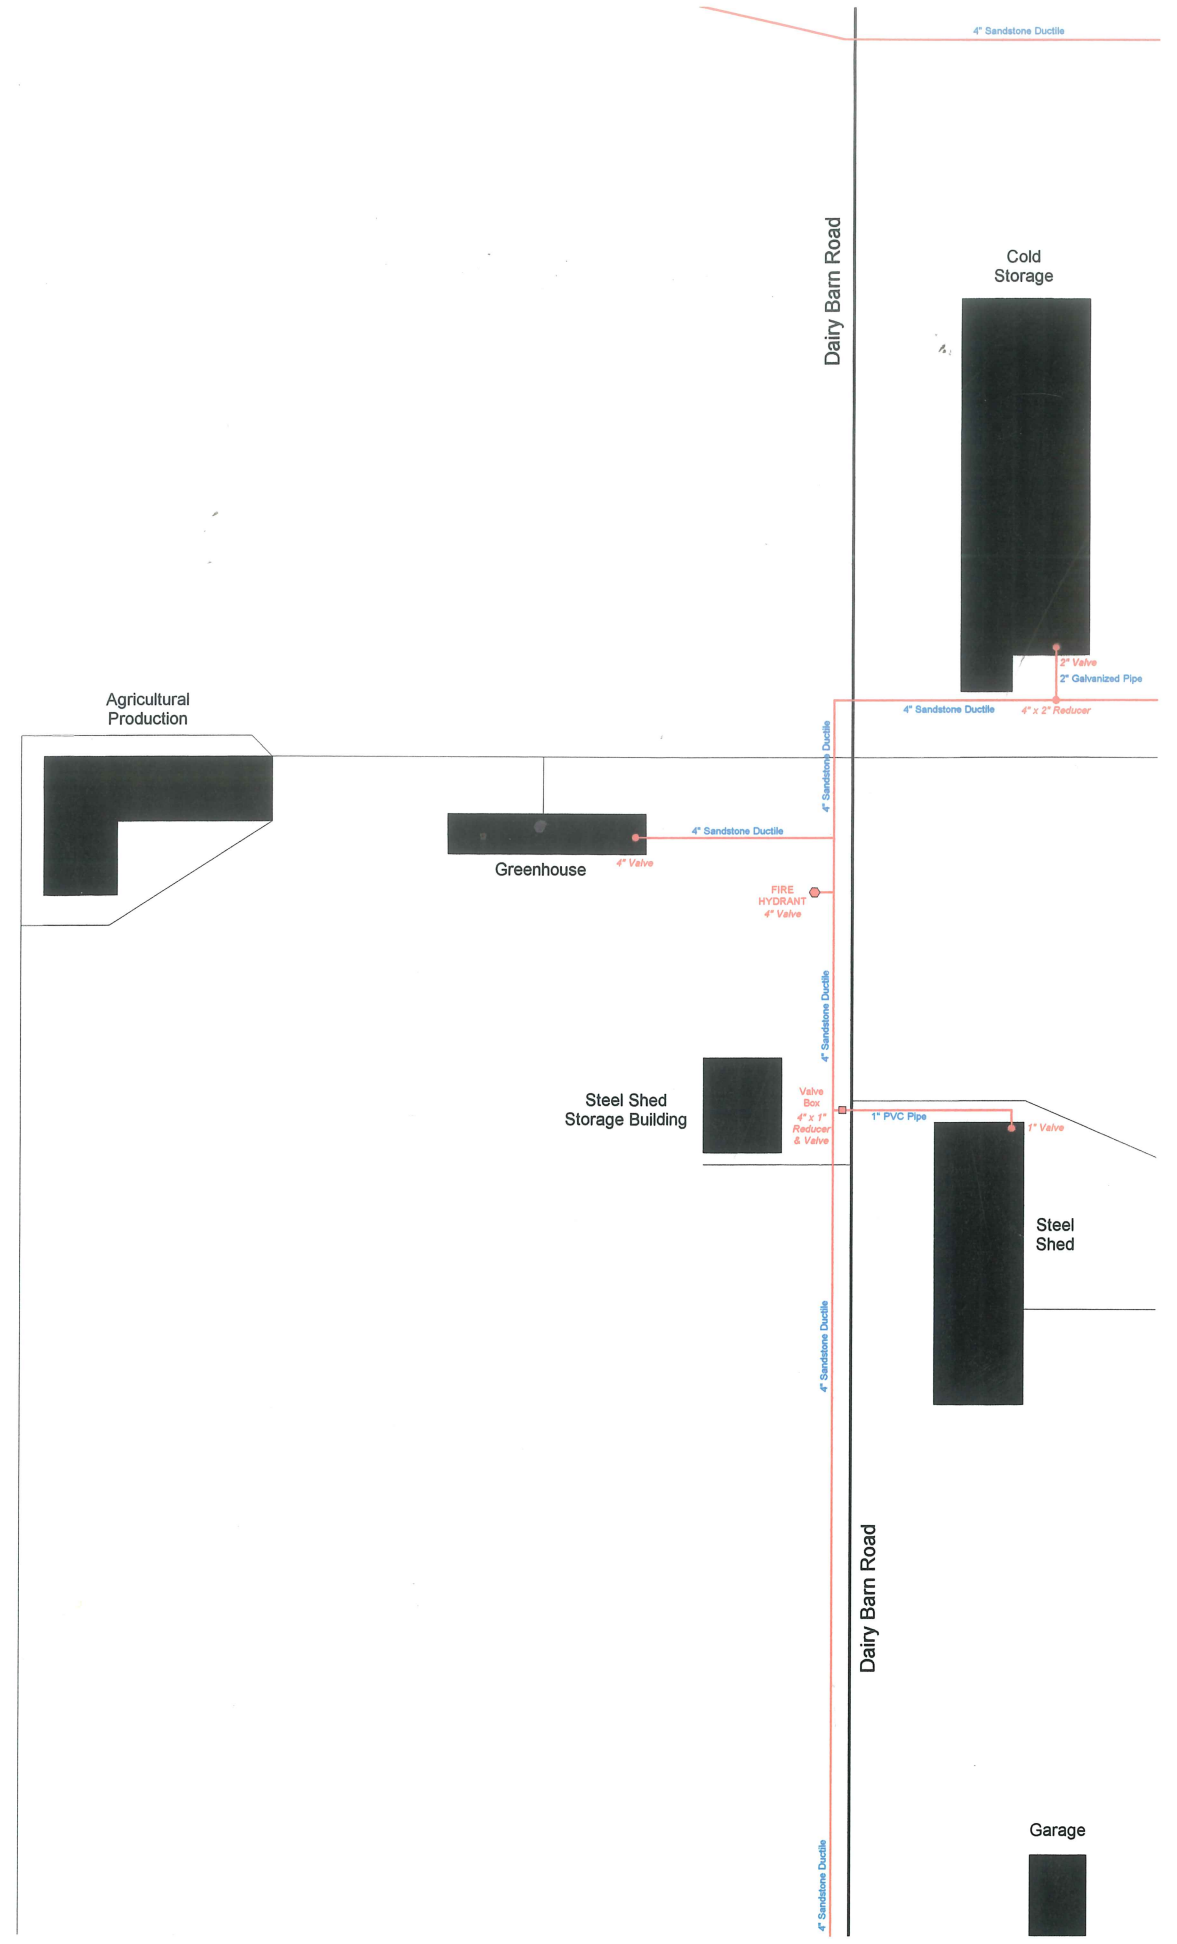


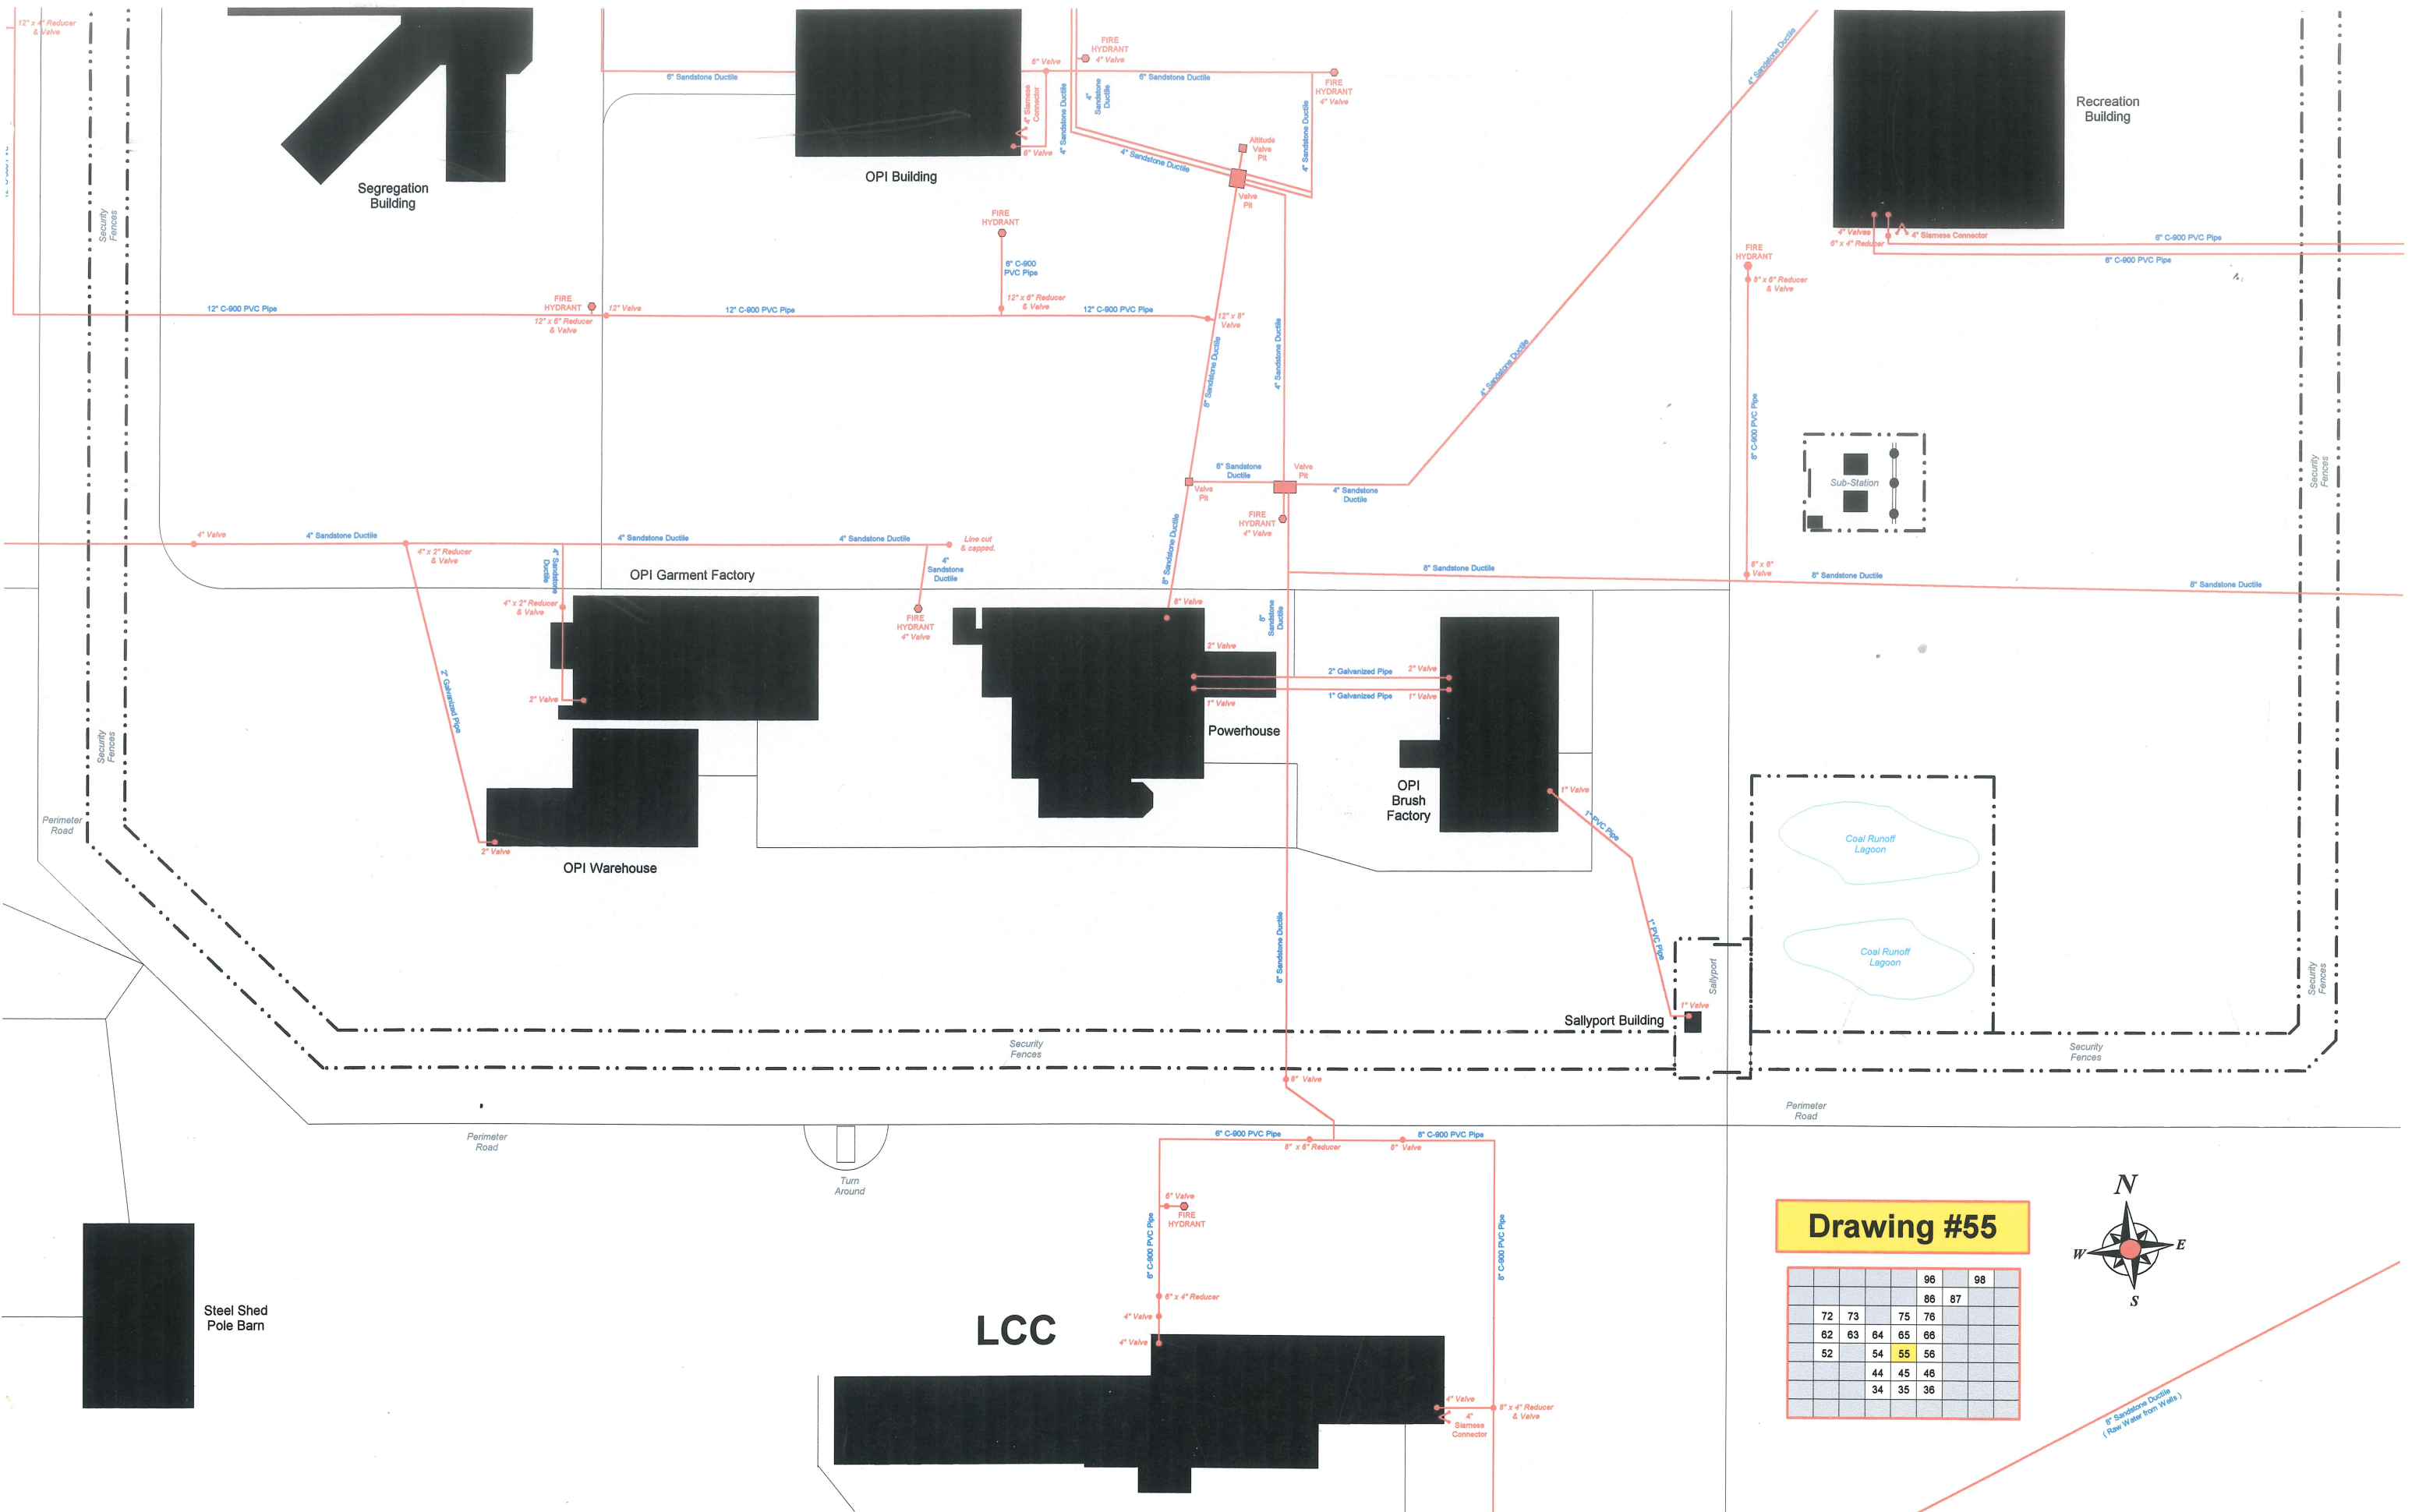


Drawing #55

				96	98
				86	87
72	73		75	76	
62	63	64	65	66	
52	54	55	56		
	44	45	46		
	34	35	36		

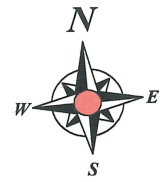


8" Sandstone Ductile
(Raw Water from Wells)

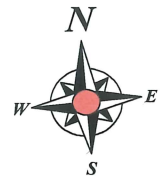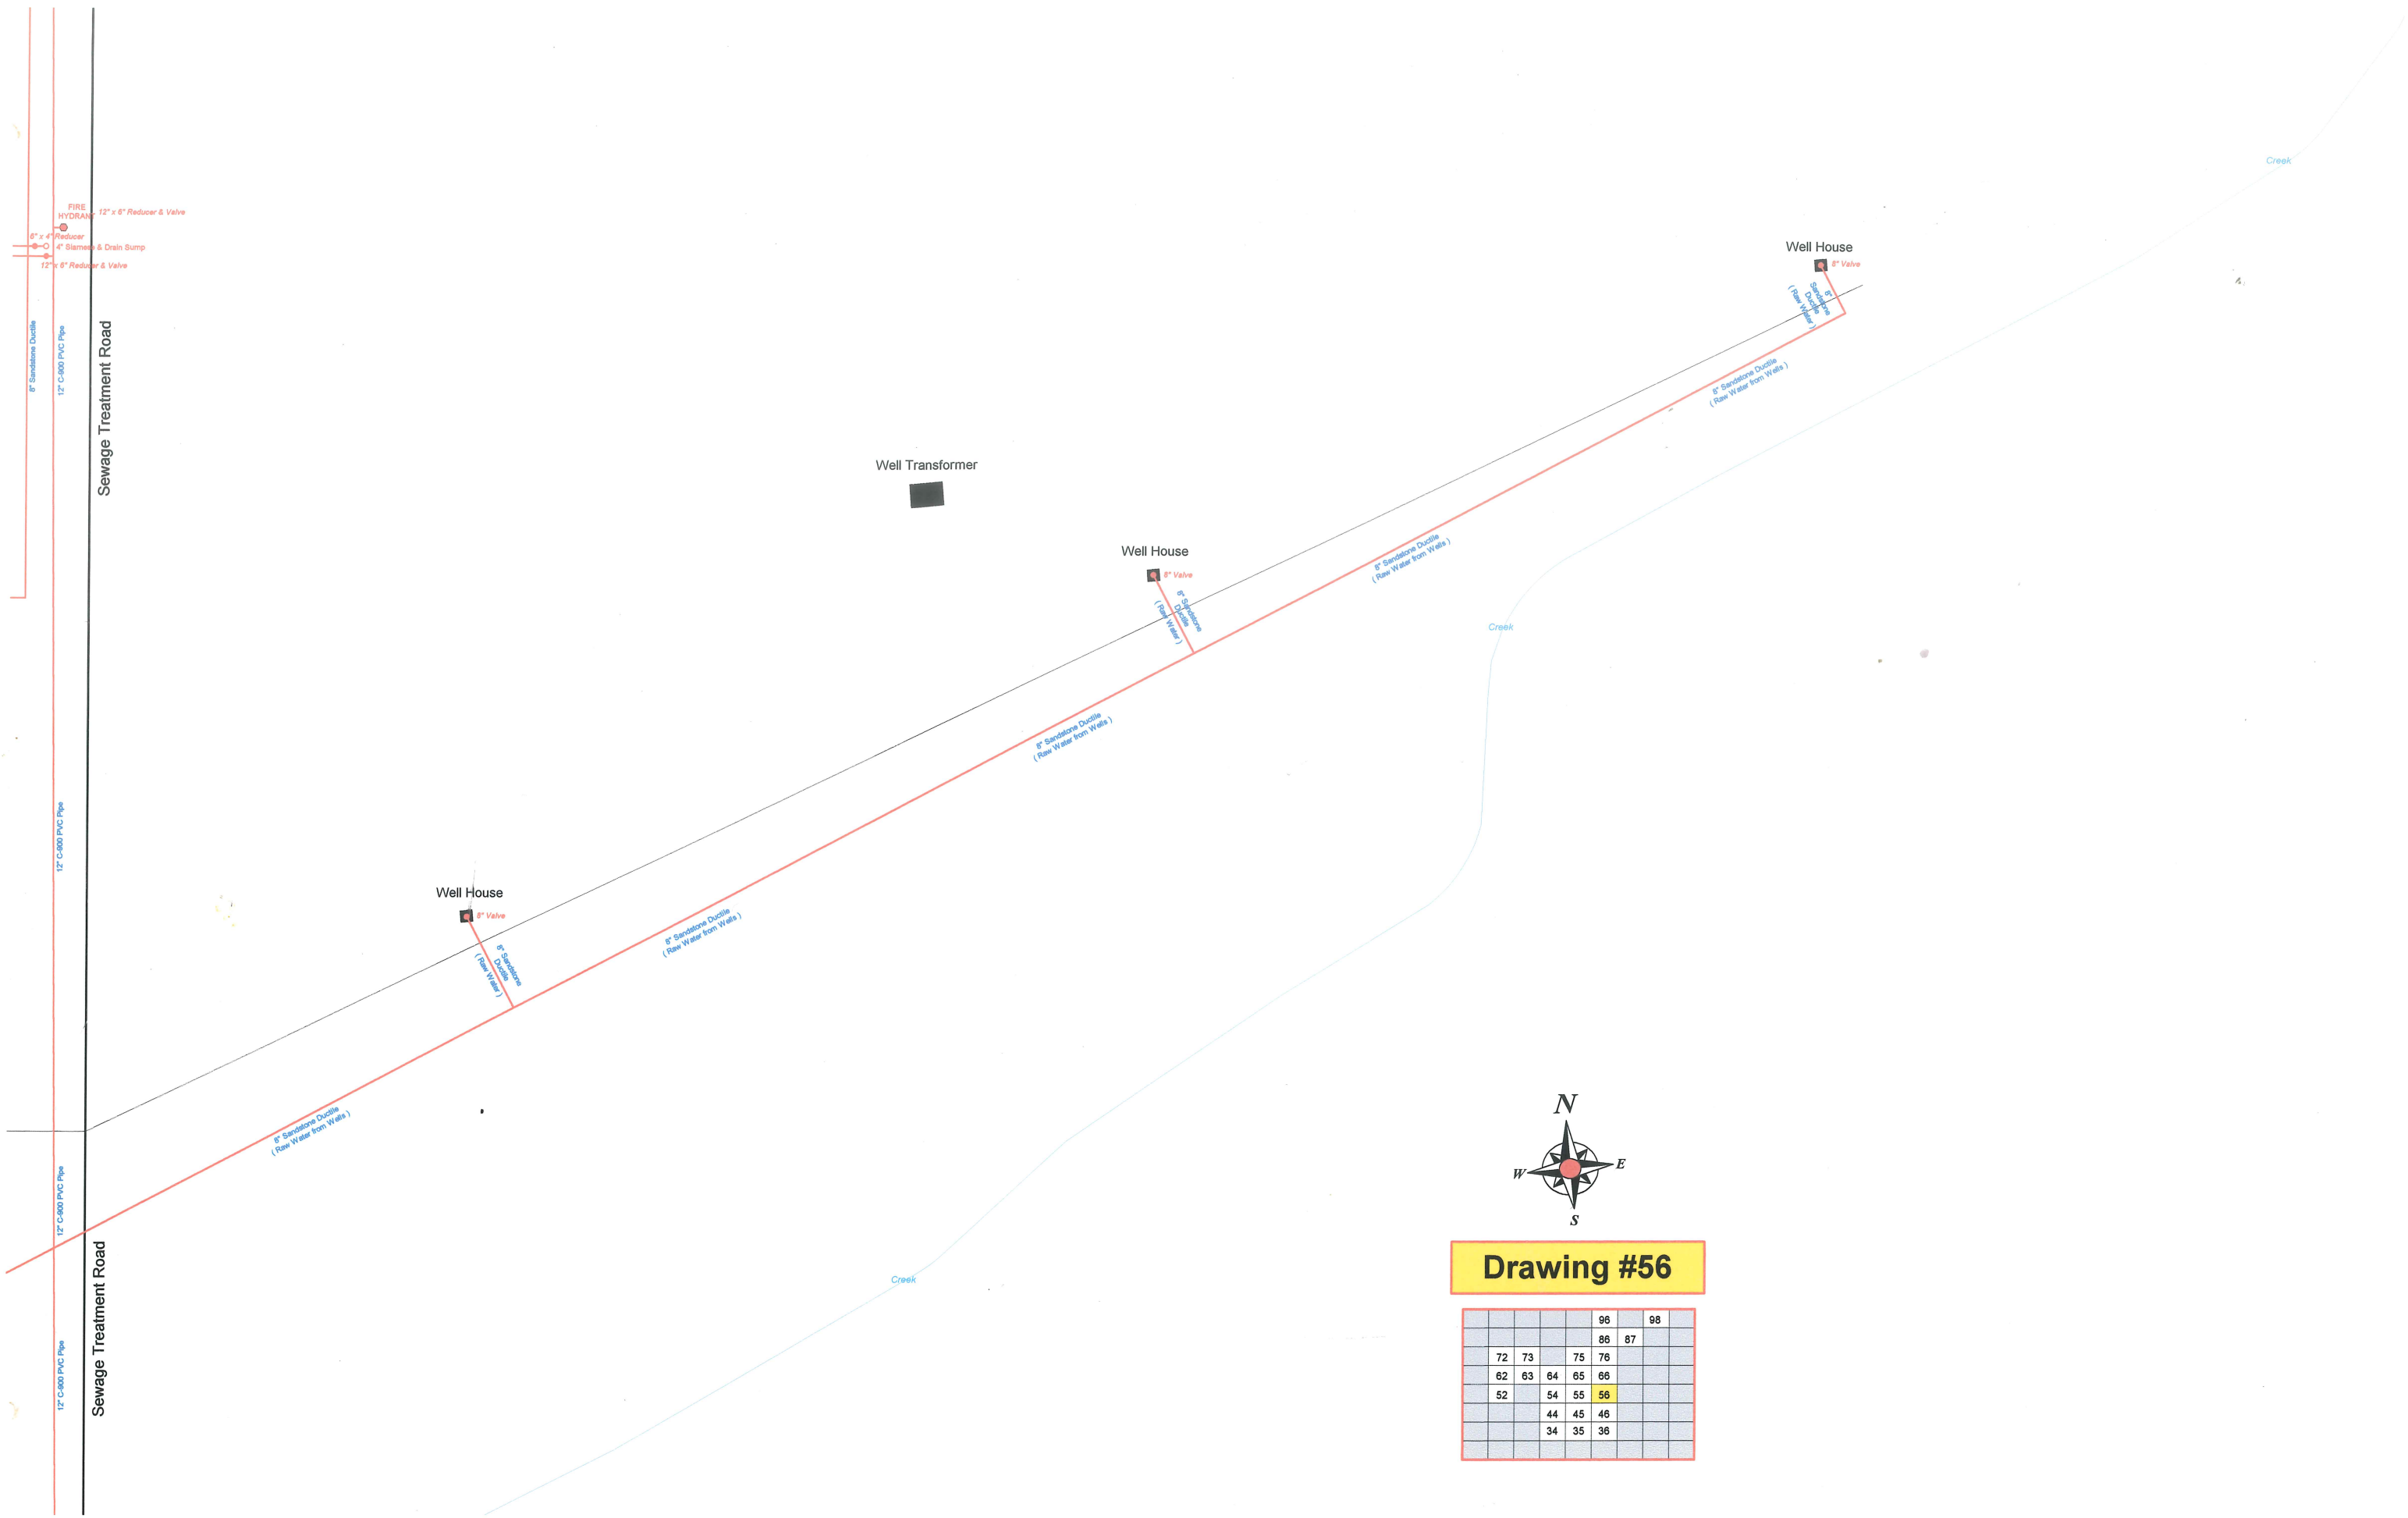


Drawing #56

				96	98
				86	87
72	73		75	76	
62	63	64	65	66	
52		54	55	56	
		44	45	46	
		34	35	36	

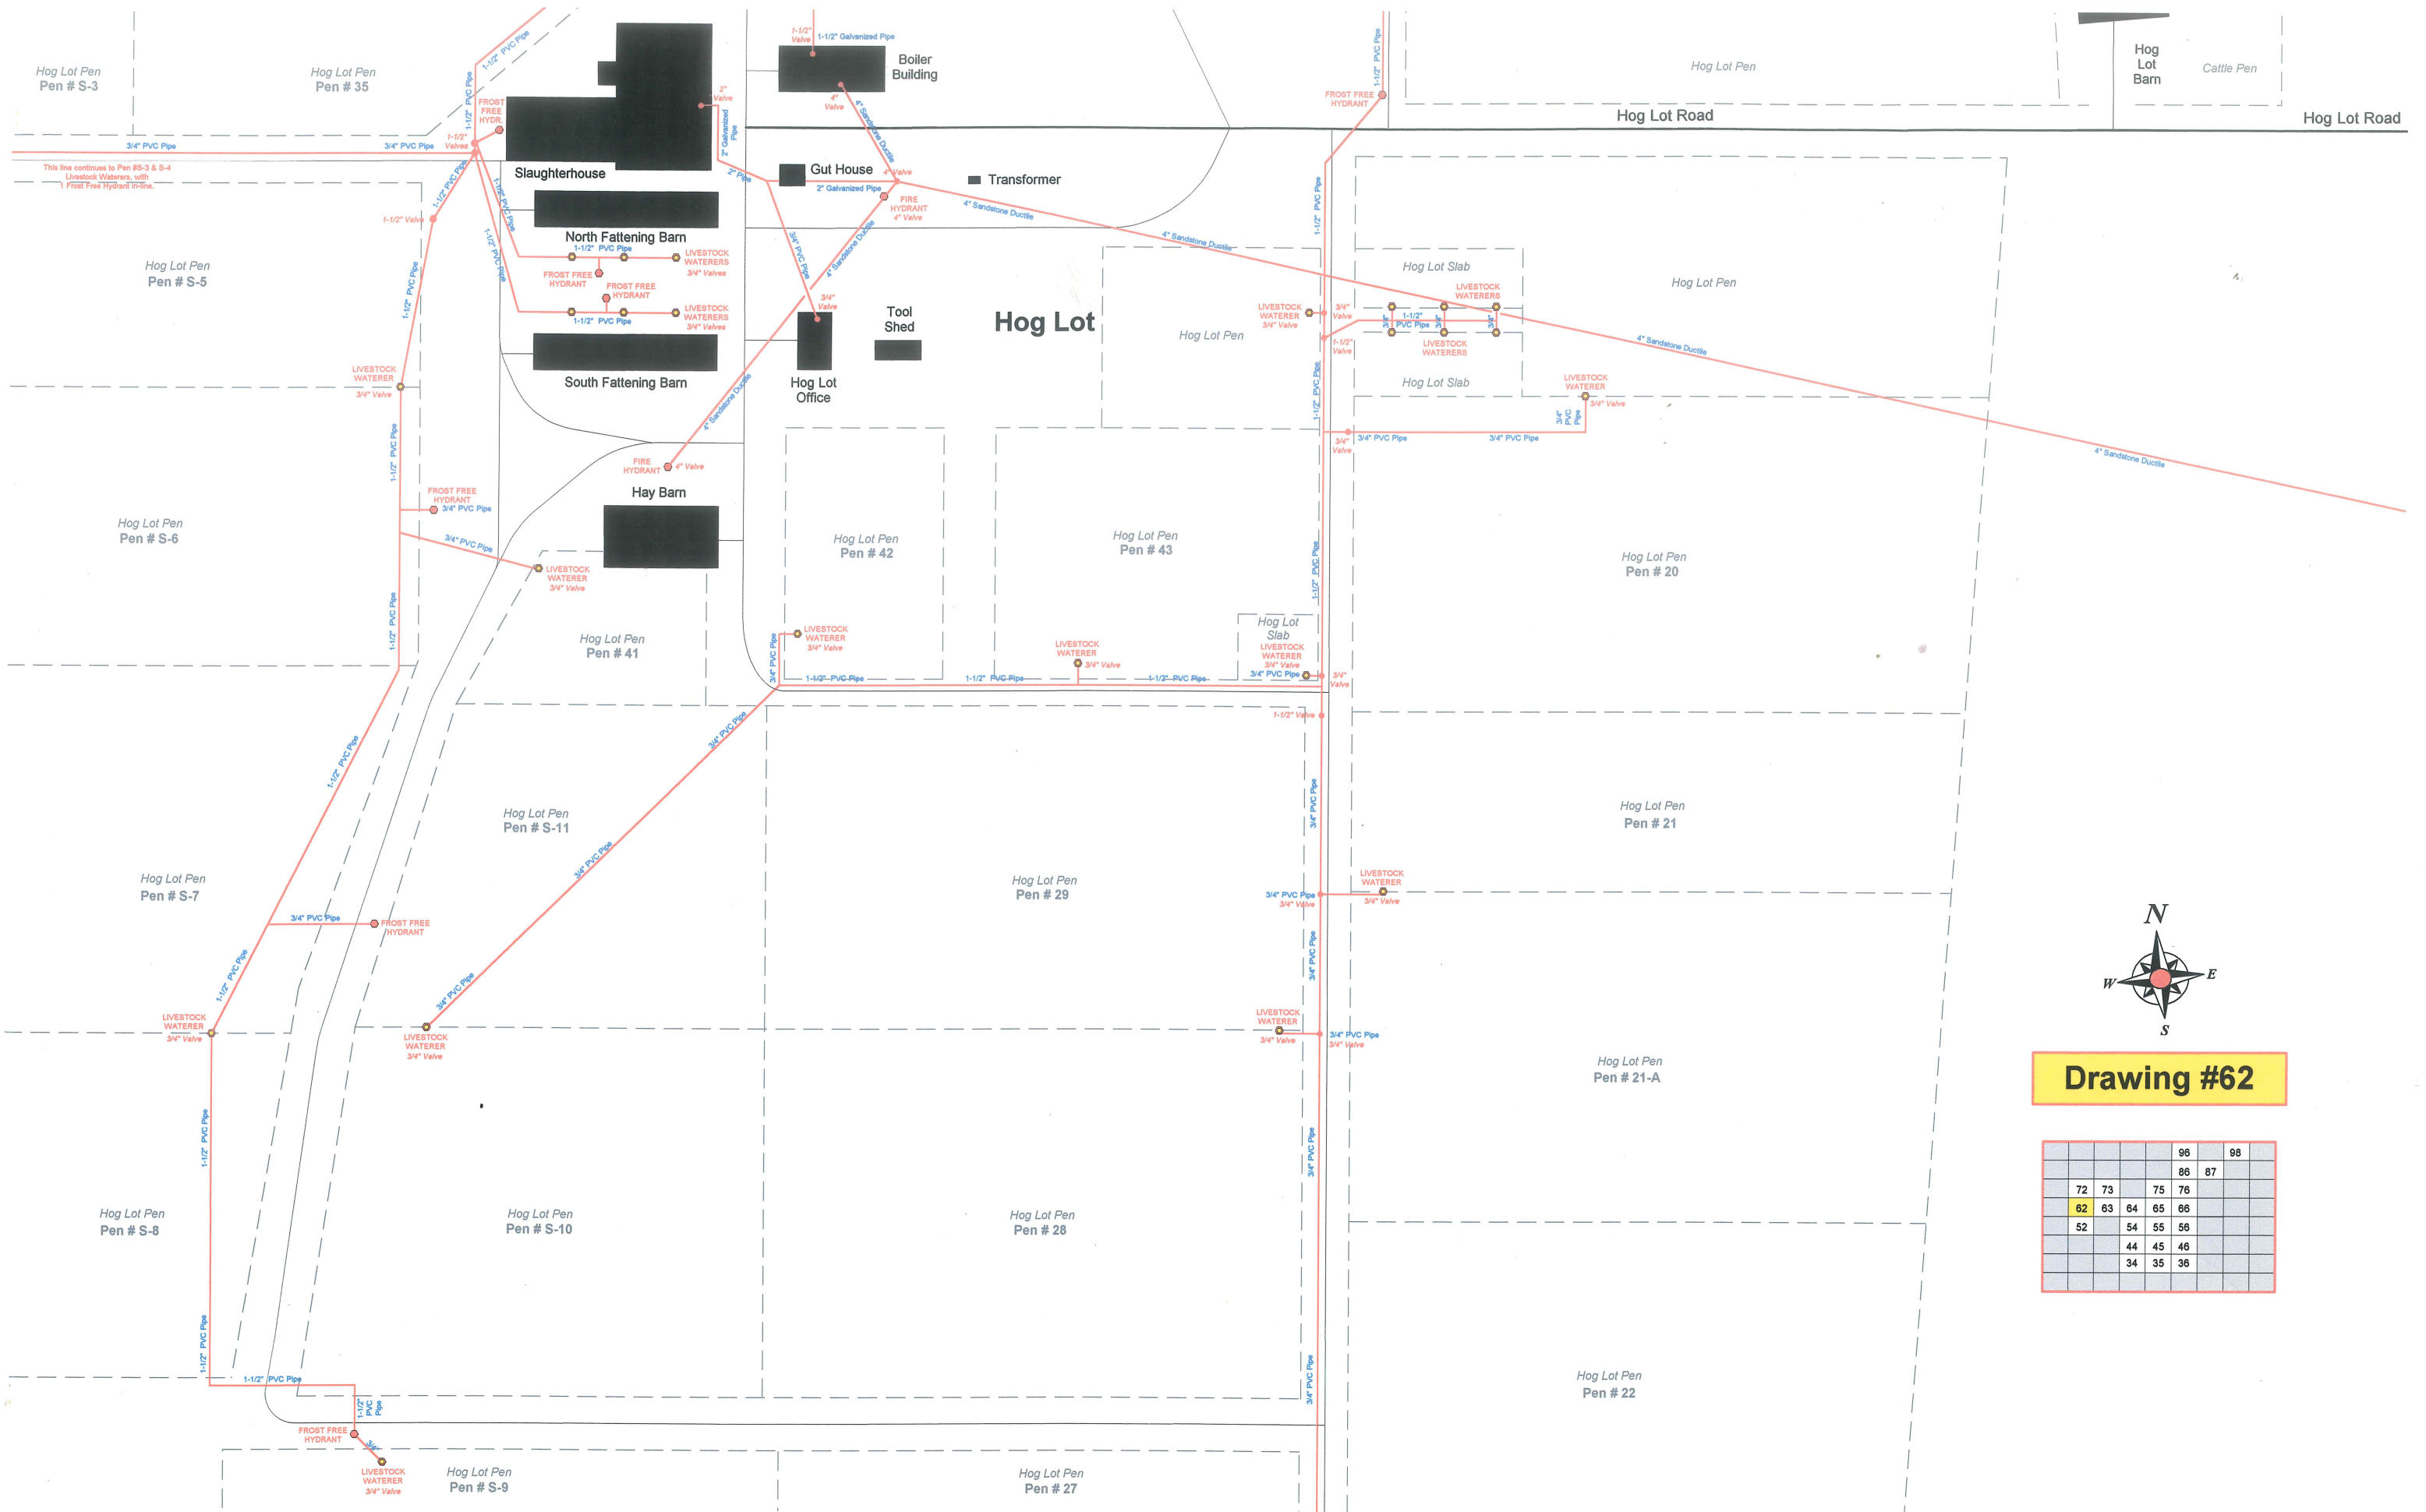

Drawing #62

			96	98	
			86	87	
72	73		75	76	
62	63	64	65	66	
52		54	55	56	
		44	45	46	
		34	35	36	

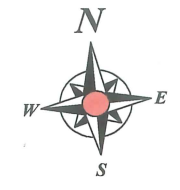

Drawing #63


				96	98	
				86	87	
72	73		75	76		
62	63	64	65	66		
52		54	55	56		
		44	45	46		
		34	35	36		

Hog Lot Road

Hog Lot Road

Dairy Barn Road

Dairy Barn Road

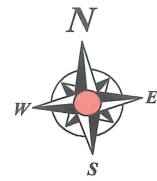

Drawing #64

				96	98	
				86	87	
72	73		75	76		
62	63	64	65	66		
52		54	55	56		
		44	45	46		
		34	35	36		



12" x 6" Reduc
& Valve

4" Sandstone Ductile

4" Sandstone Ductile


4" Sandstone Ductile



4" Sandstone Ductile

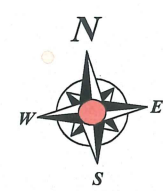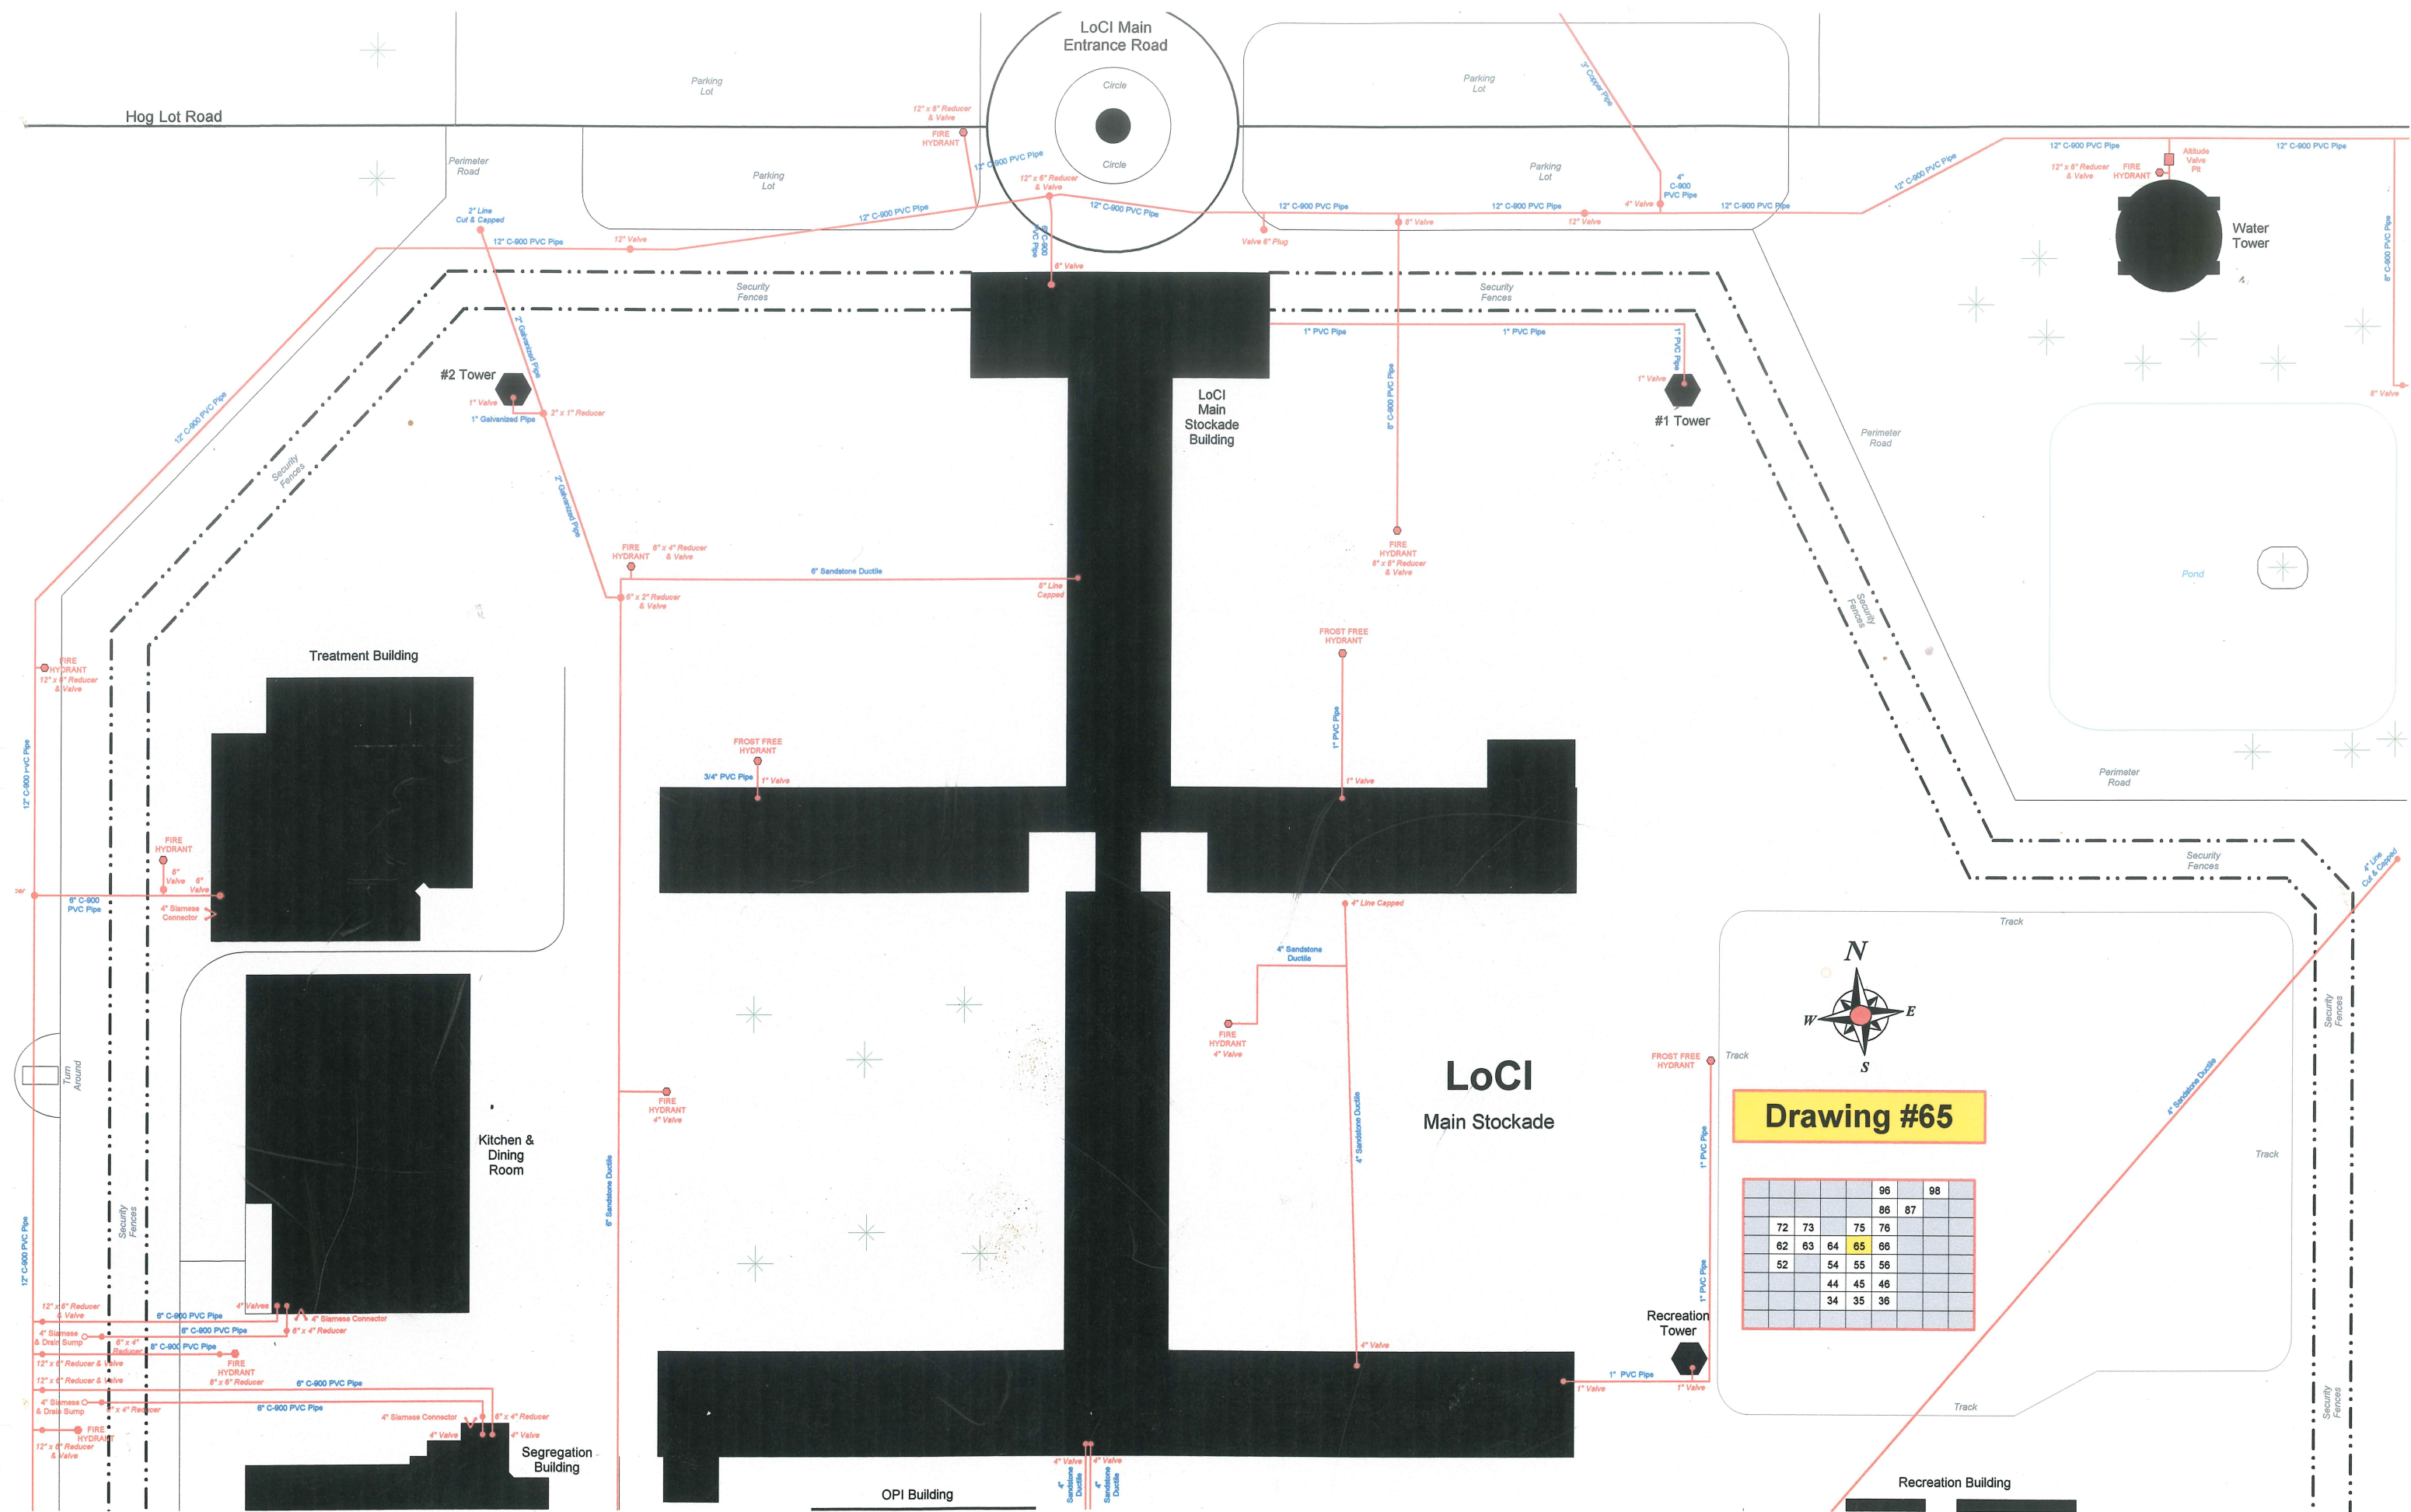

Drawing #65


				96	98
			86	87	
72	73	75	76		
62	63	64	65	66	
52	54	55	56		
	44	45	46		
	34	35	36		

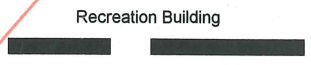

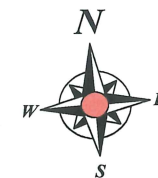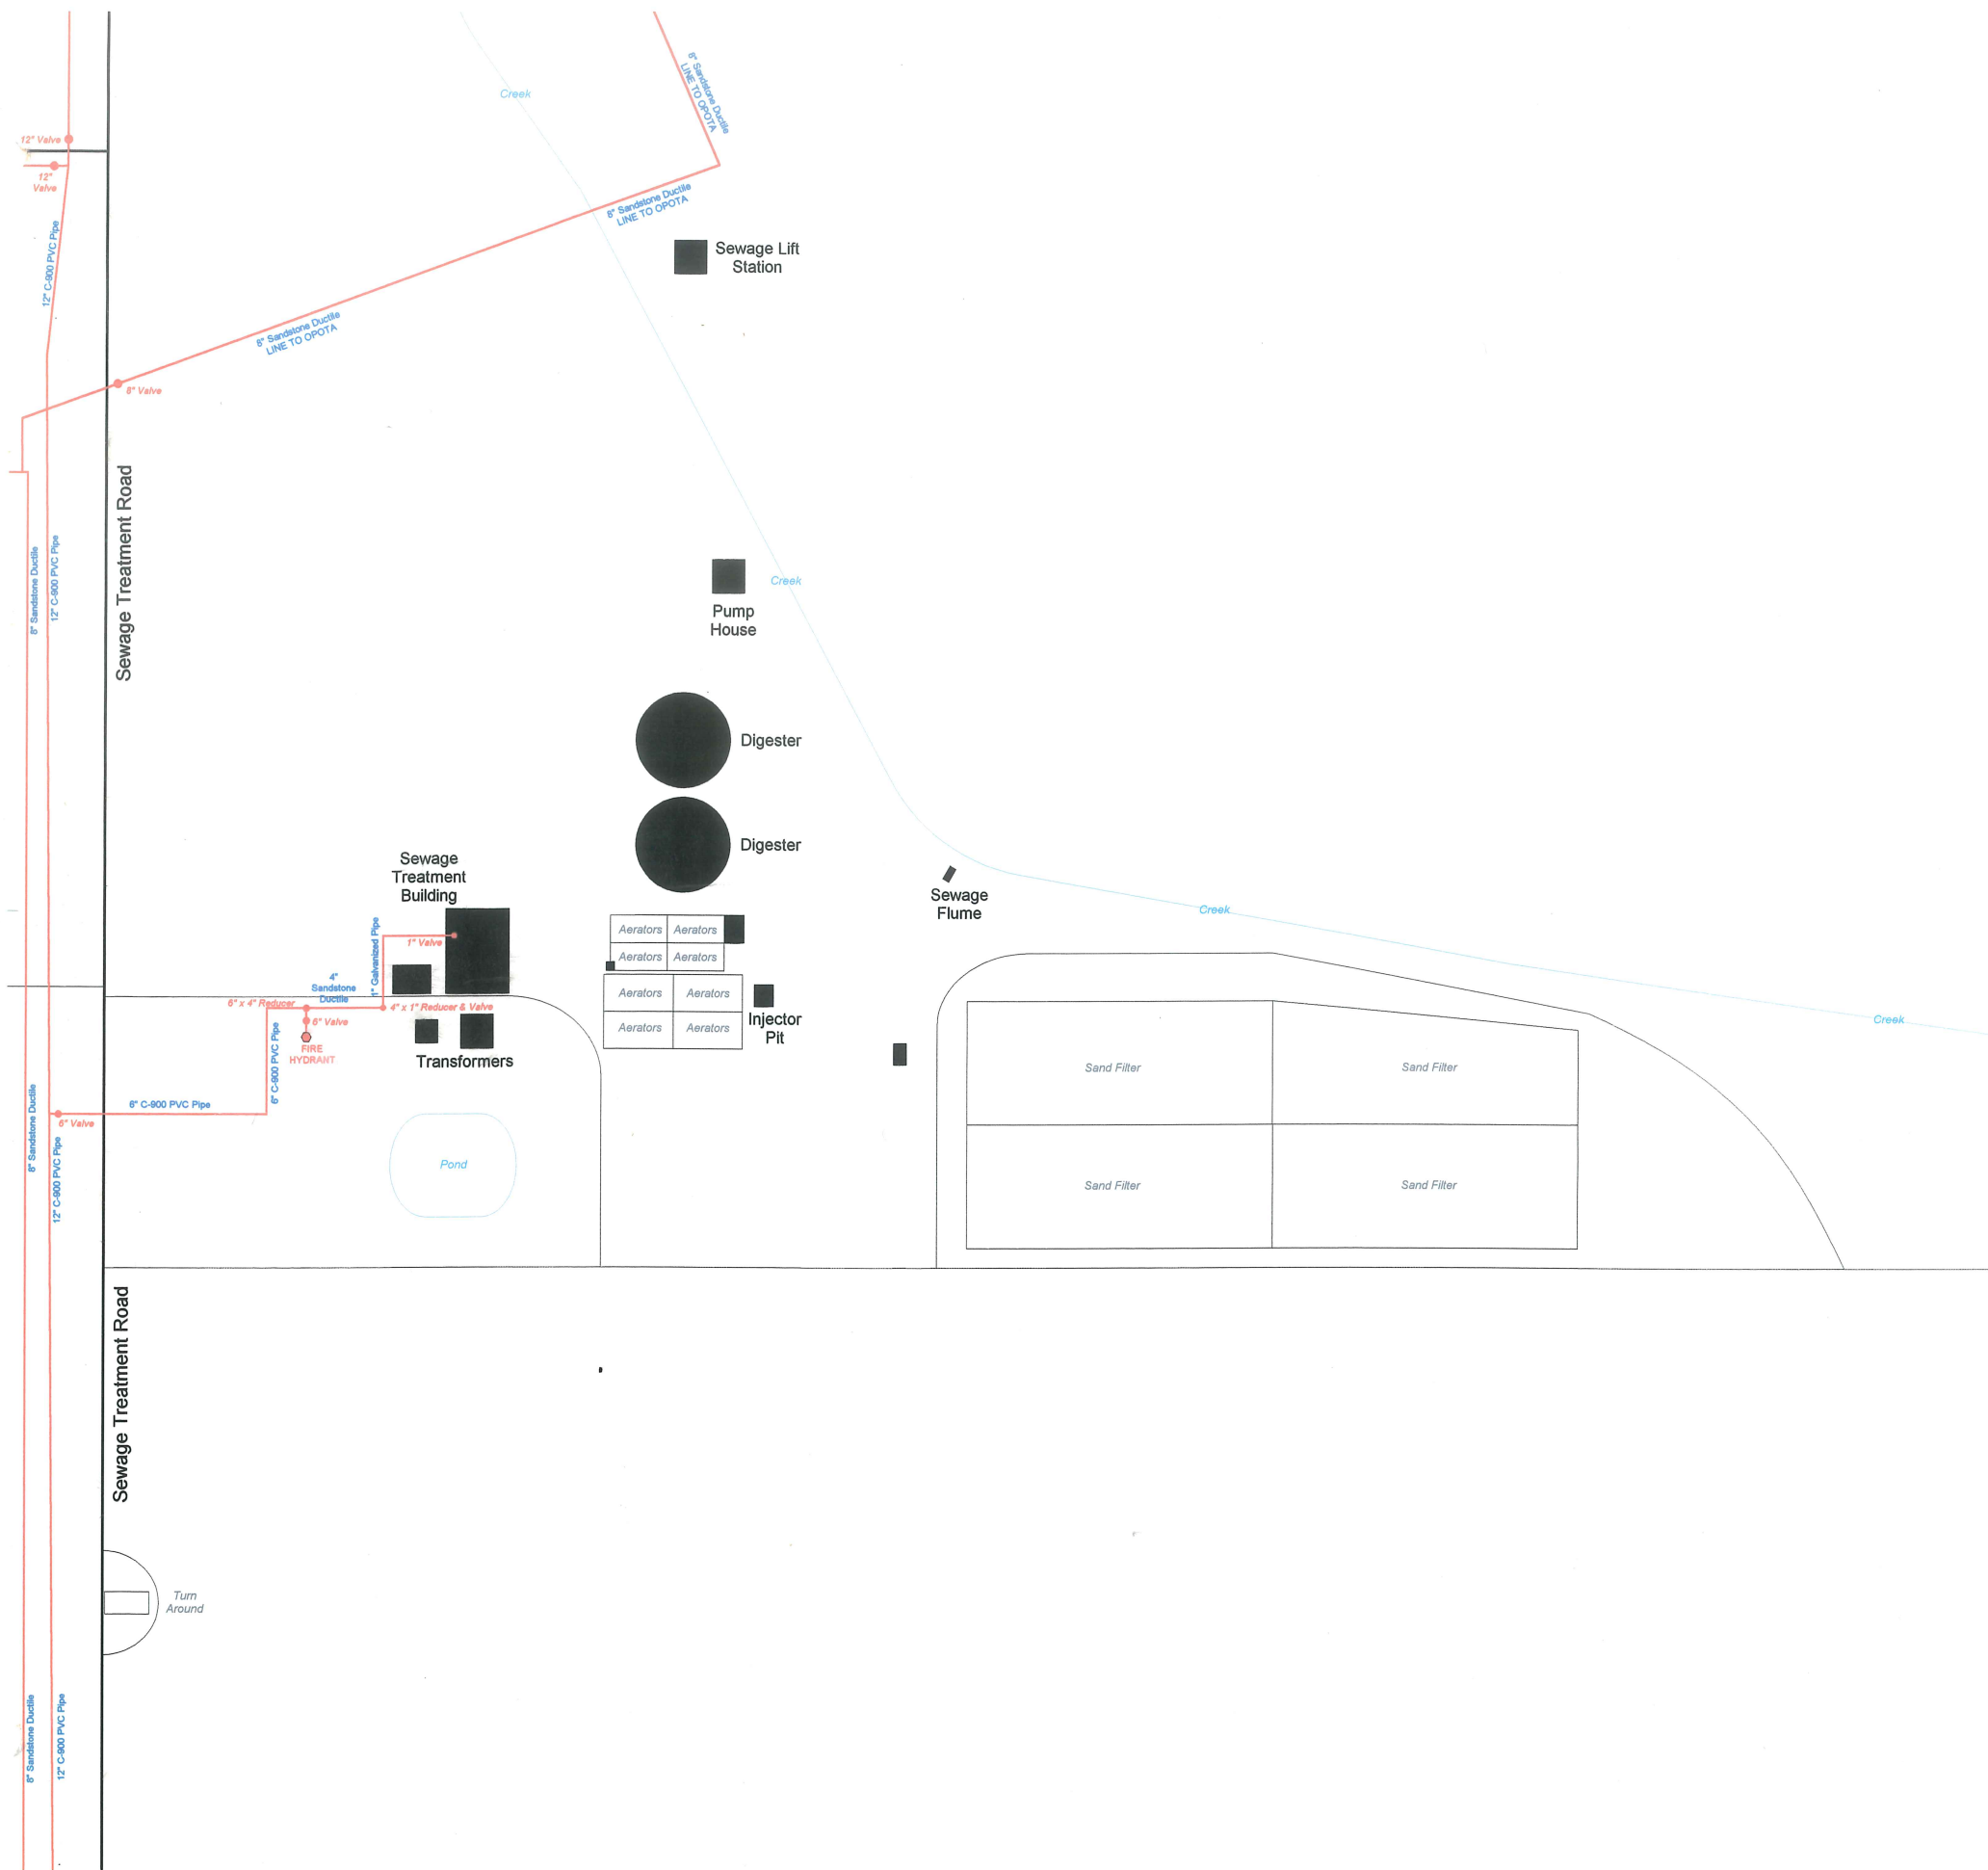


Drawing #66


				96	98
				86	87
72	73		75	76	
62	63	64	65	66	
52		54	55	56	
		44	45	46	
		34	35	36	

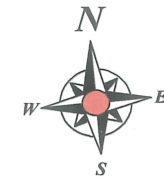

Drawing #72

					96	98
					86	87
72	73		75	76		
62	63	64	65	66		
52		54	55	56		
		44	45	46		
		34	35	36		

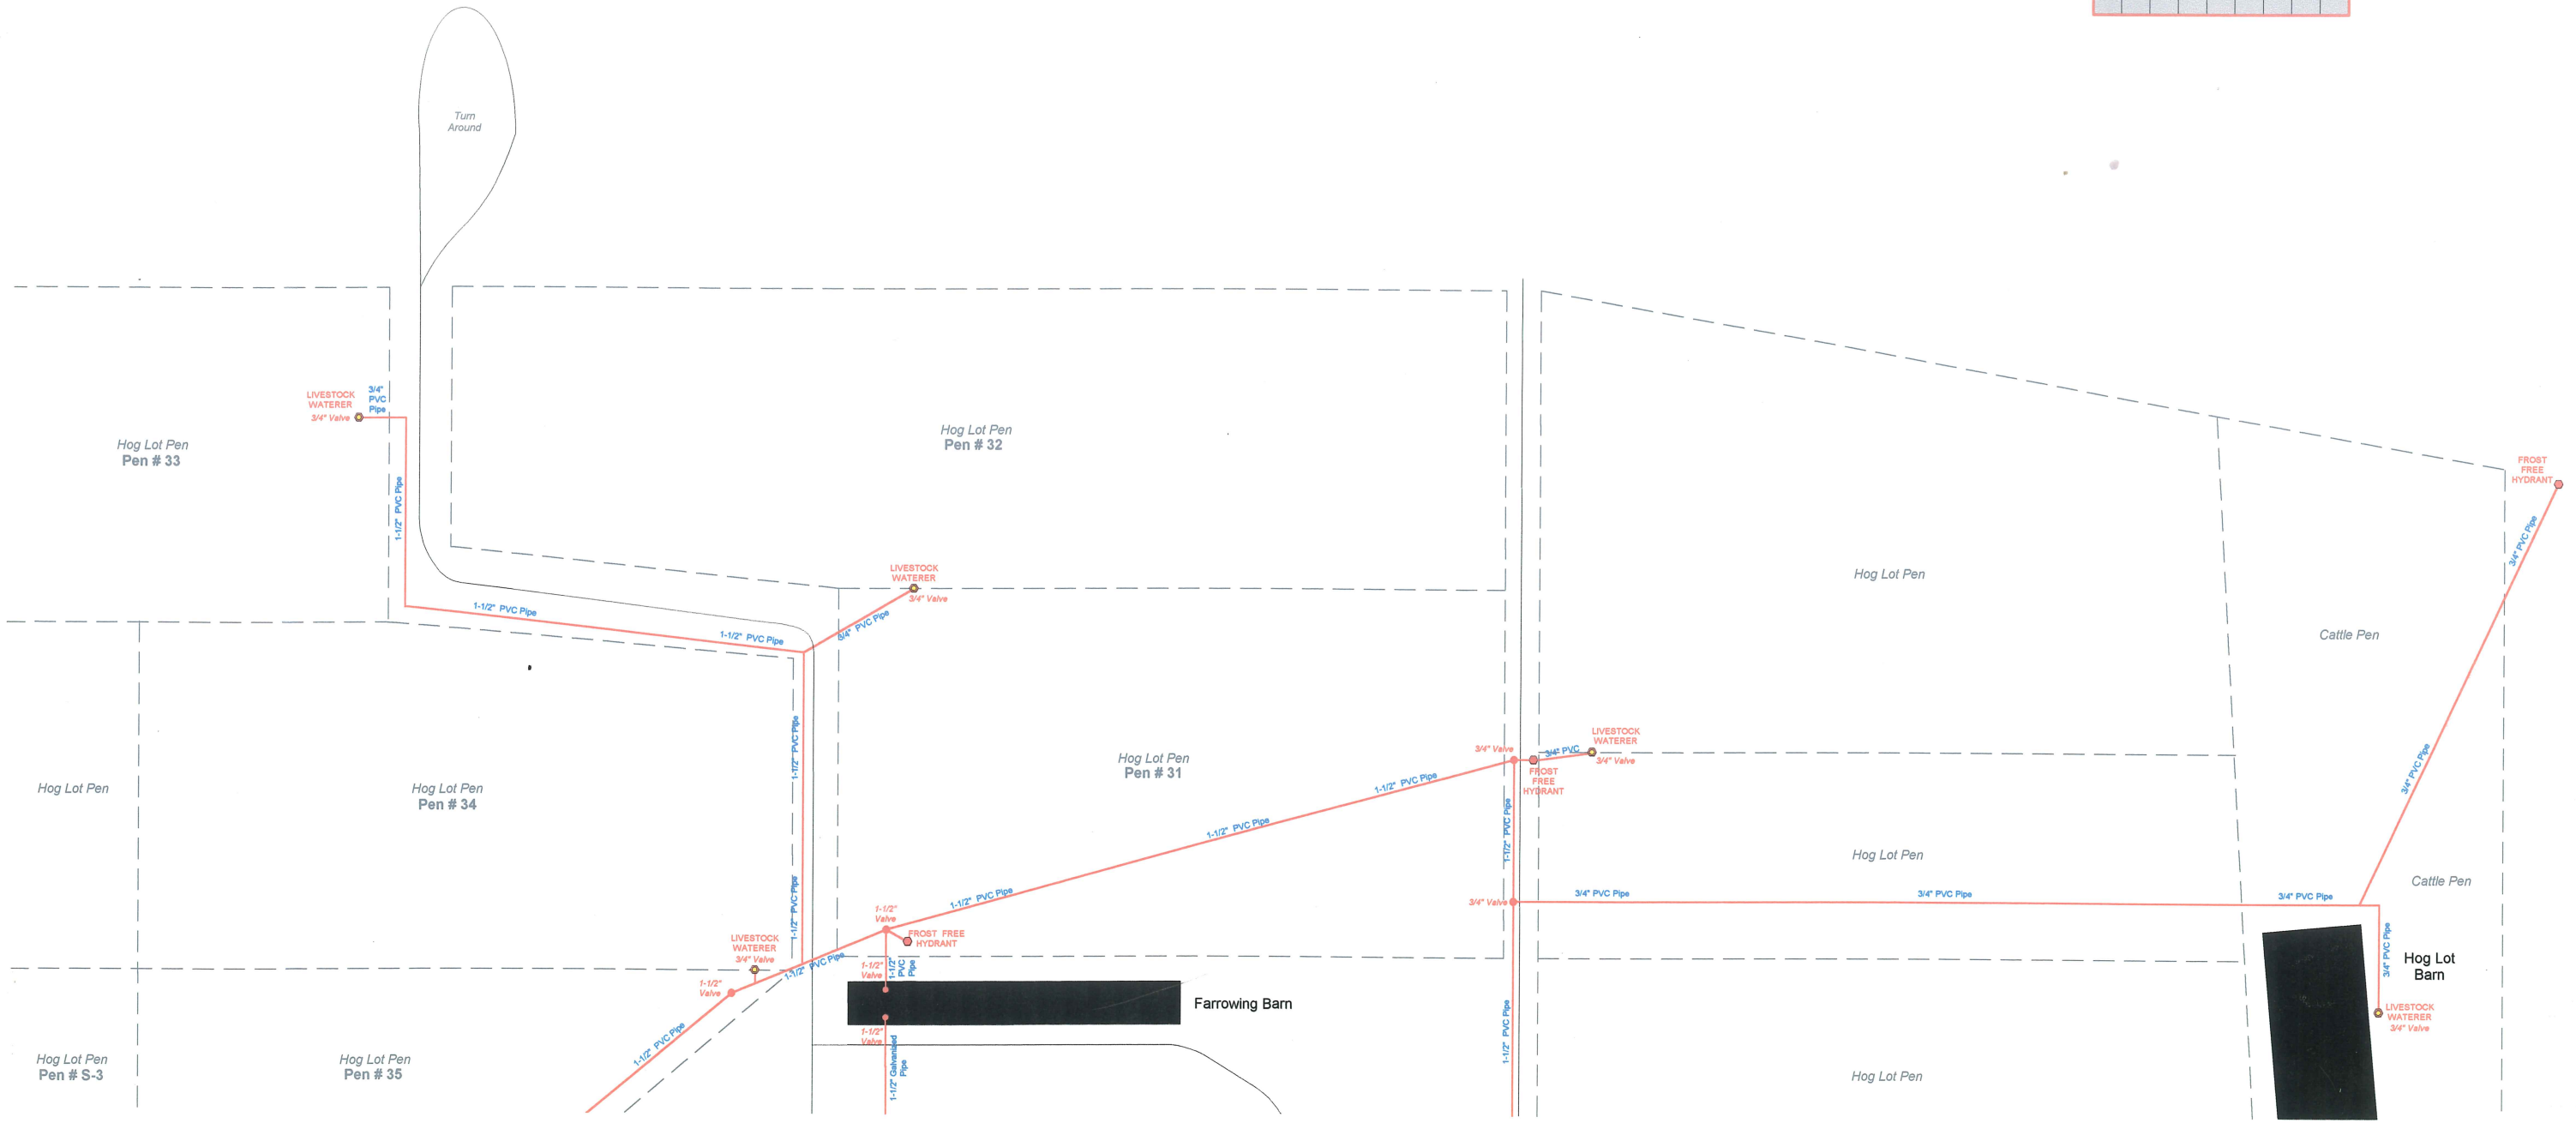

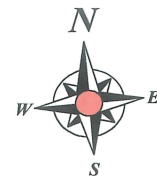

Drawing #73

					96	98
					86	87
72	73			75	76	
62	63	64	65	66		
52		54	55	56		
			44	45	46	
			34	35	36	


North
Barn




LIVESTOCK
WATERER
3/4" Valve




3/4" Galvanized Pipe

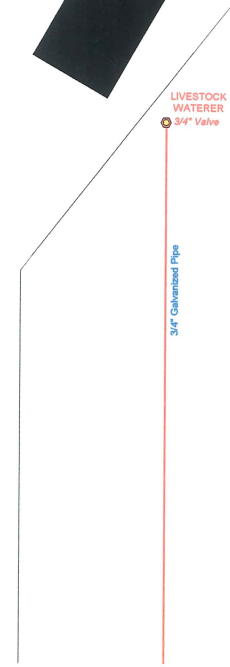


Creek

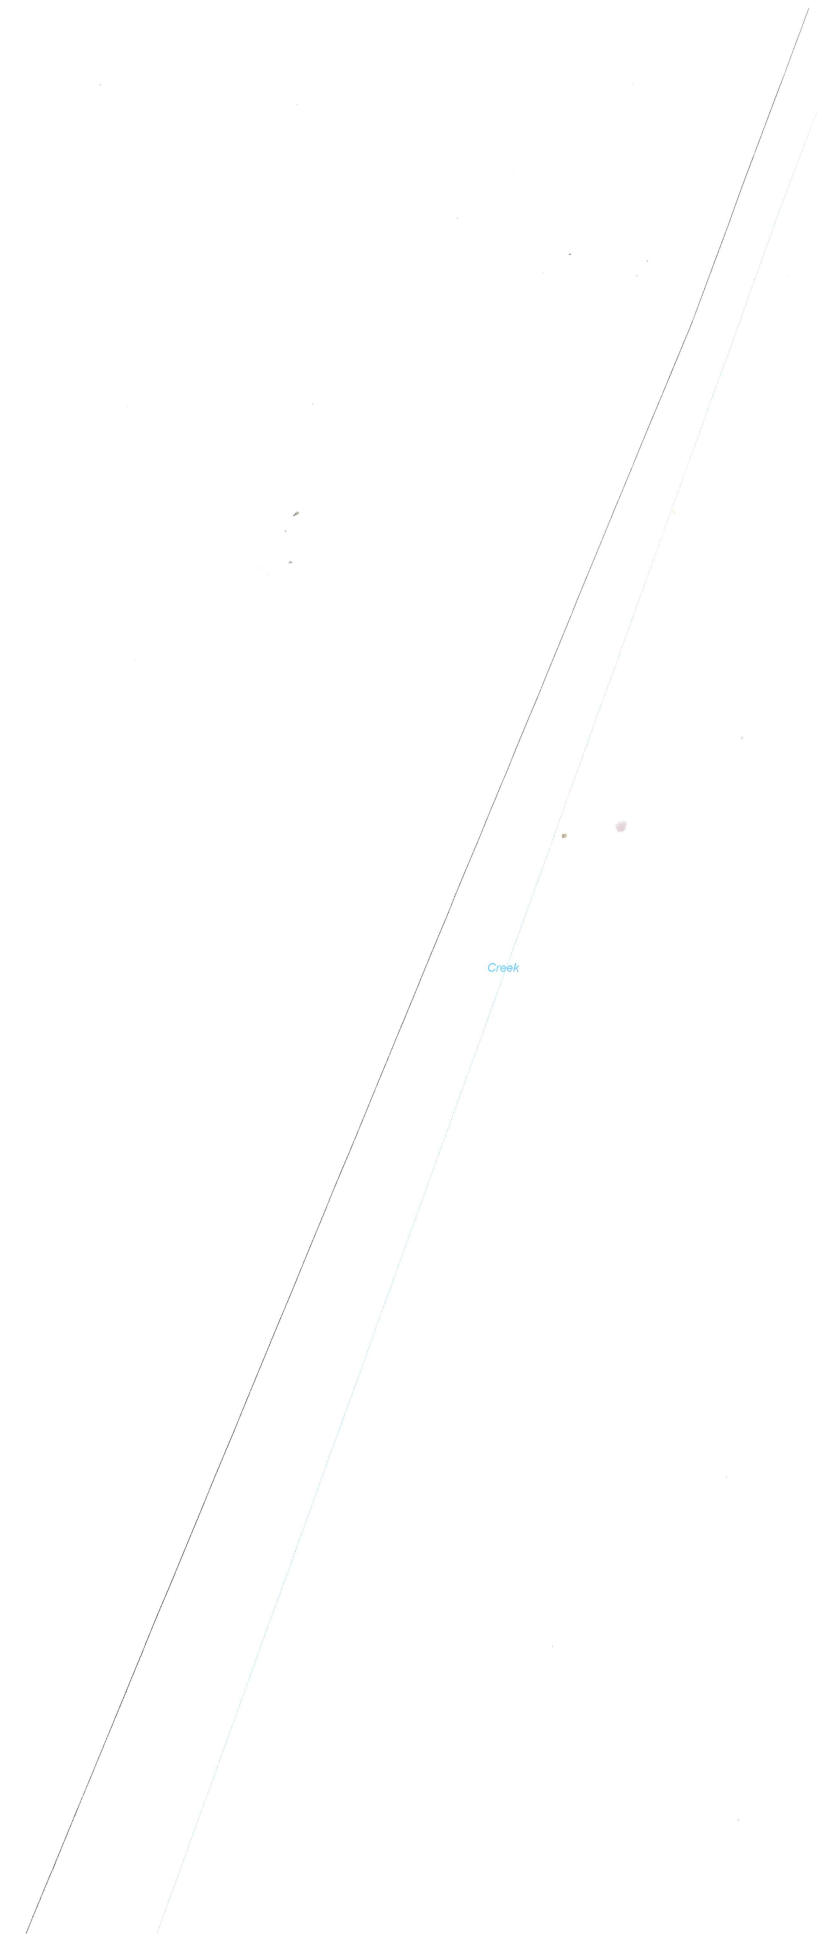

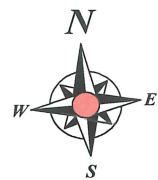

Drawing #75

				96	98
				86	87
72	73	75	76		
62	63	64	65	66	
52	54	55	56		
	44	45	46		
	34	35	36		

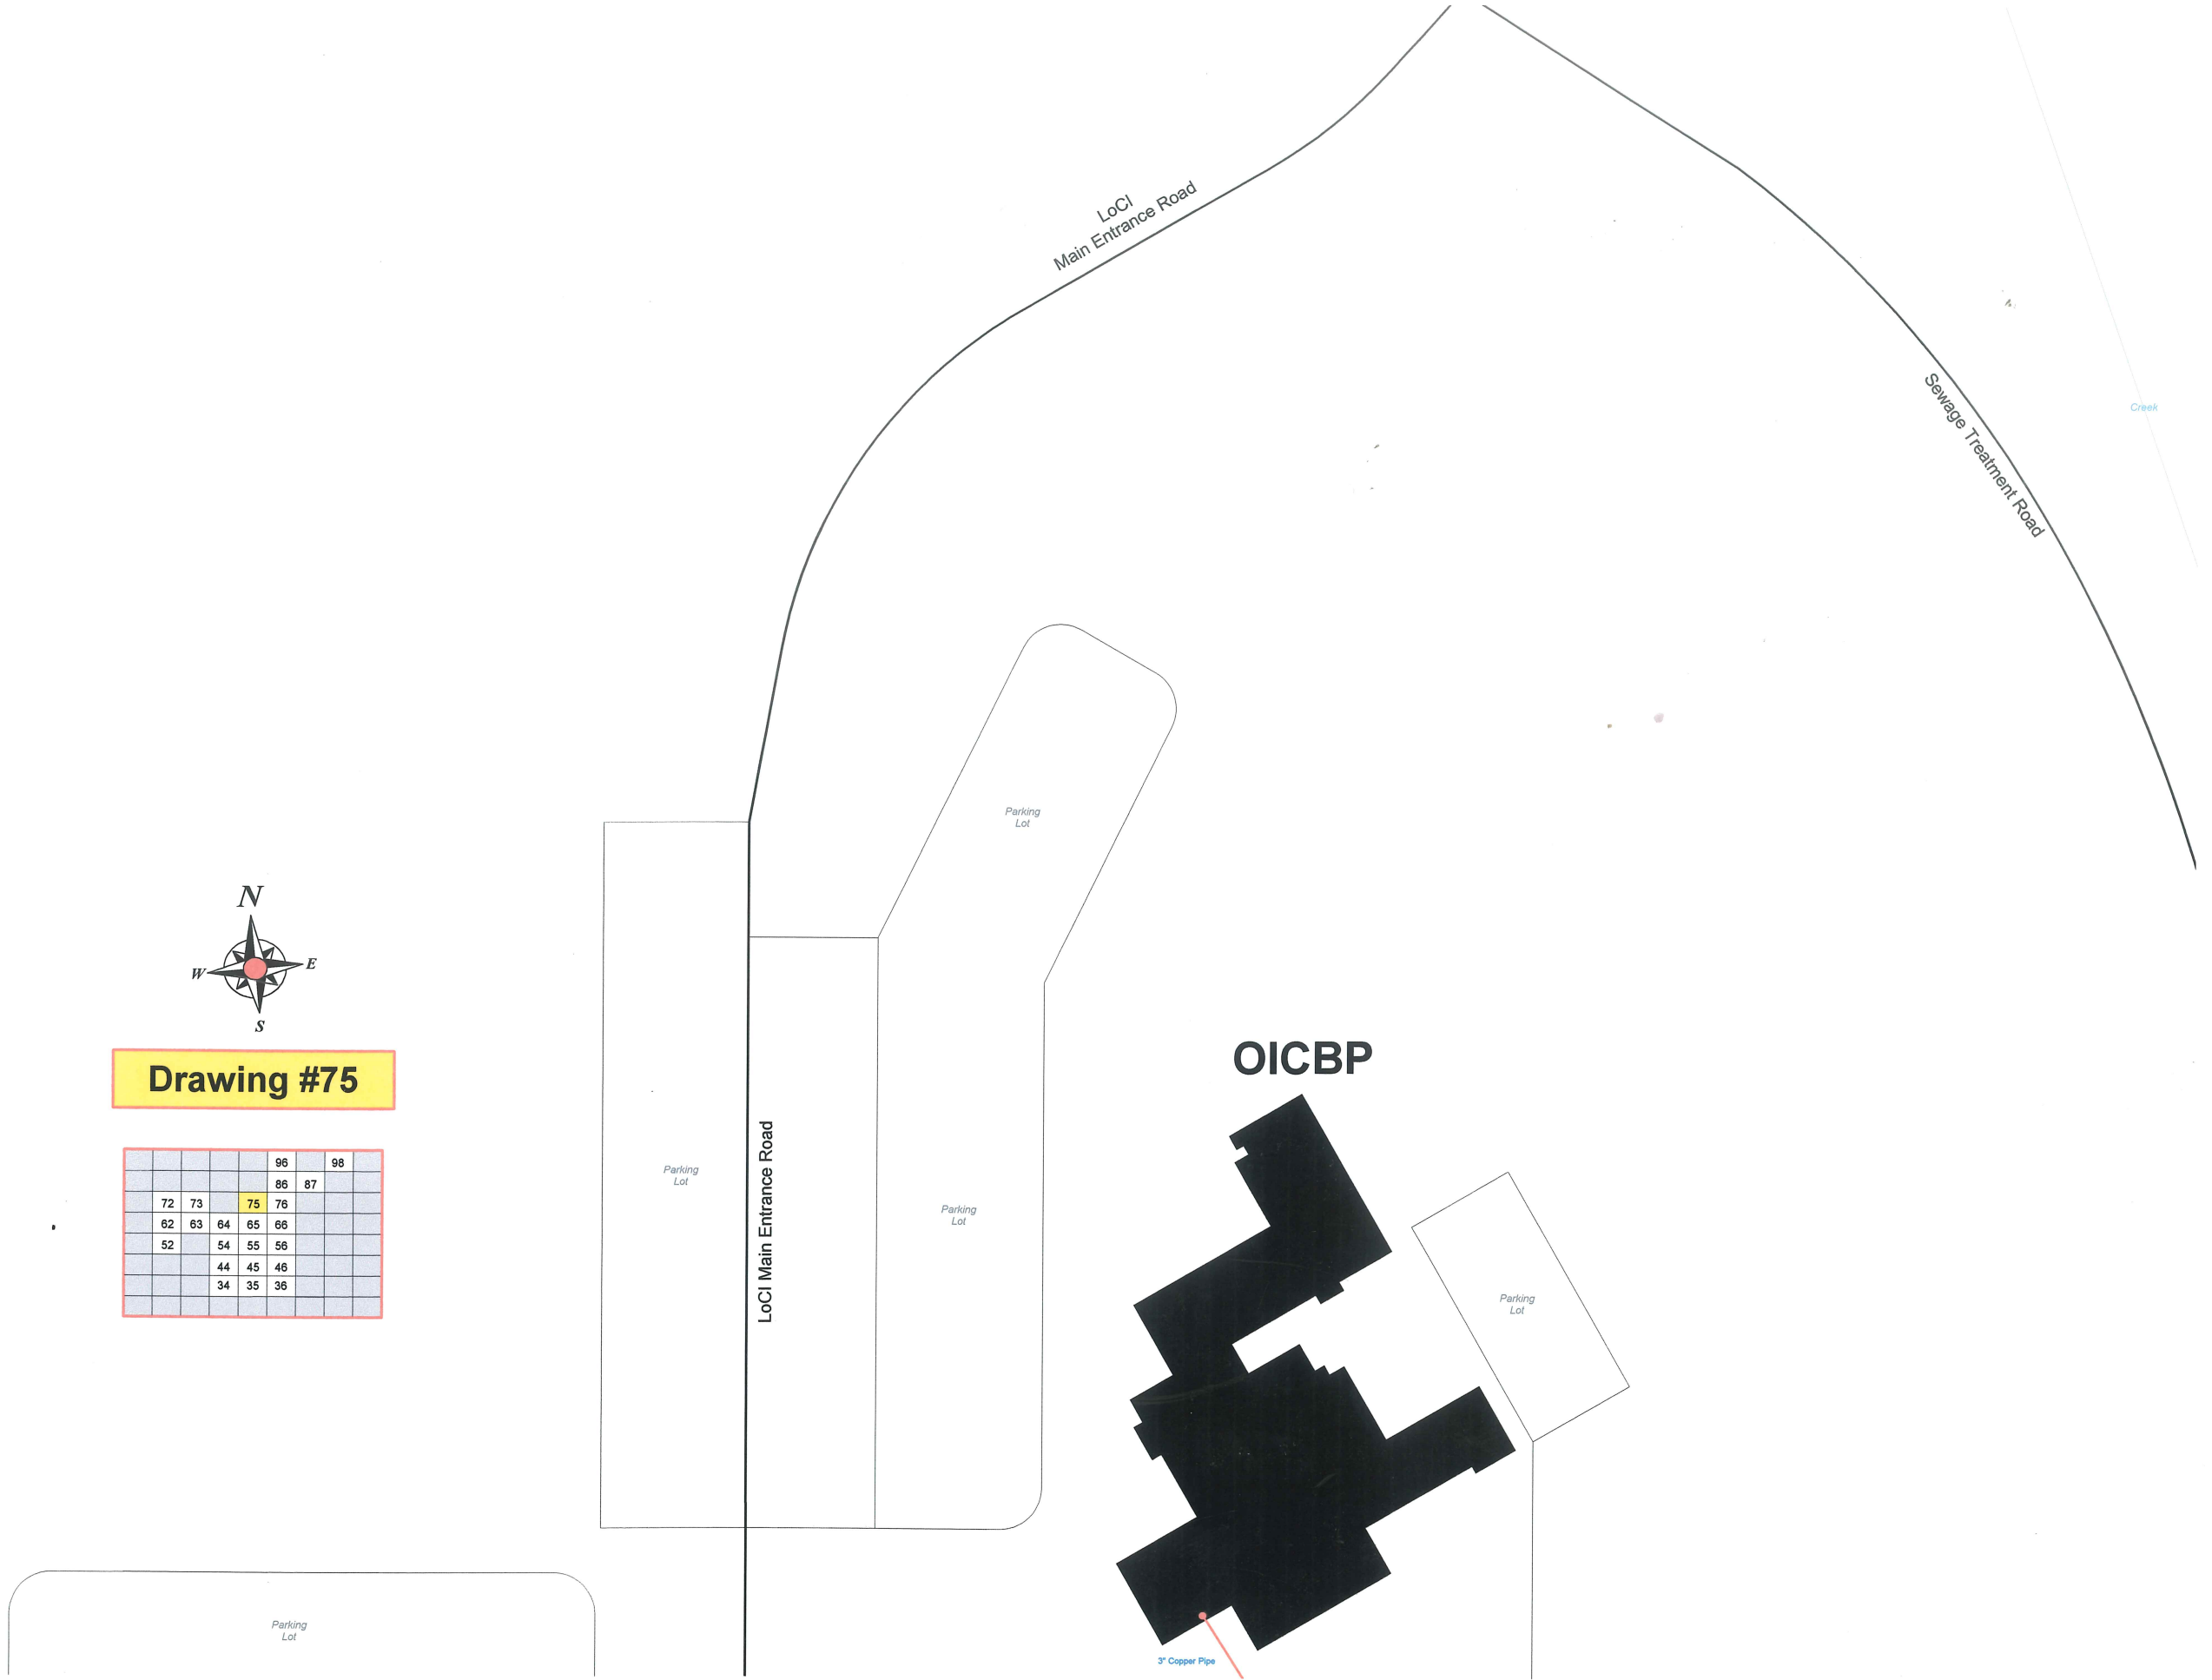

OPOTA Property

Private Property

Private Property

Private Property

Track

8" Sanitary Sewer
LINE TO DPOTA

8" Sanitary Sewer
LINE TO DPOTA

8" Sanitary Sewer
LINE TO DPOTA

LINE TO MCI
12" C-900 PVC Pipe

LINE TO MCI
12" C-900 PVC Pipe

LINE TO MCI
12" C-900 PVC Pipe

8" Sanitary Sewer
LINE TO DPOTA


Creek

Creek

Sewage Treatment Road

LINE TO MCI
12" C-900 PVC Pipe

LINE TO MCI
12" C-900 PVC Pipe

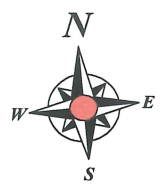


Drawing #76

				96	98
				86	87
72	73		75	76	
62	63	64	65	66	
52		54	55	56	
		44	45	46	
		34	35	36	



Wardens Garage
Wardens Residence

LoCI Main Entrance Road

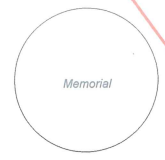

Parking Lot


Parking Lot

LoCI Main Entrance Road

Track

Track

Track

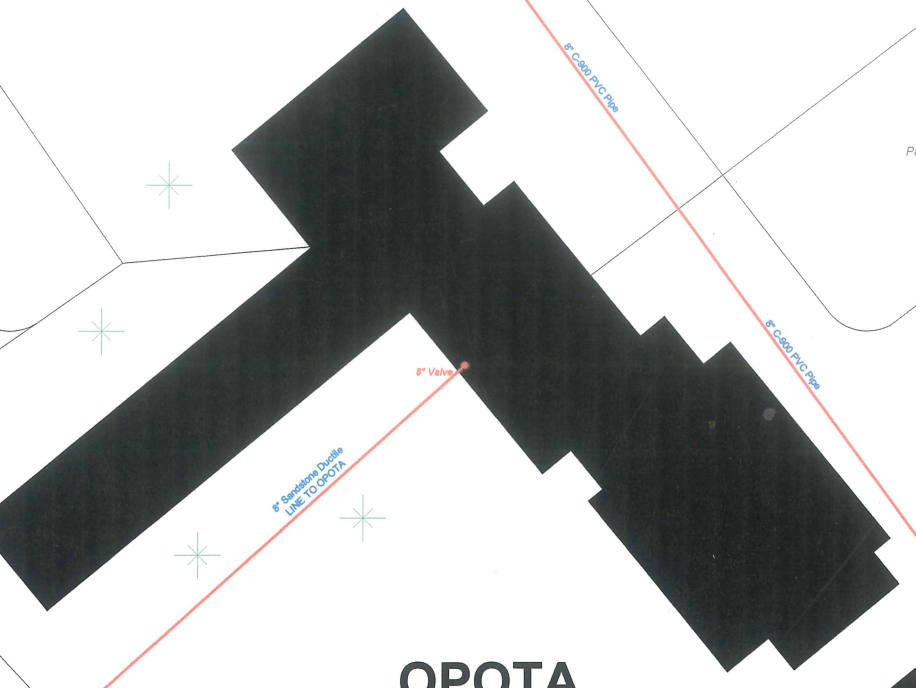

OPOTA

OPOTA Training Building


OPOTA Training Building

OPOTA Training Building

Private Property


Private Property

Old Main Entrance Road
(No longer in Use)

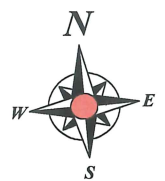

Drawing #86

			96	98	
			86	87	
72	73	75	76		
62	63	64	65	66	
52		54	55	56	
		44	45	46	
		34	35	36	

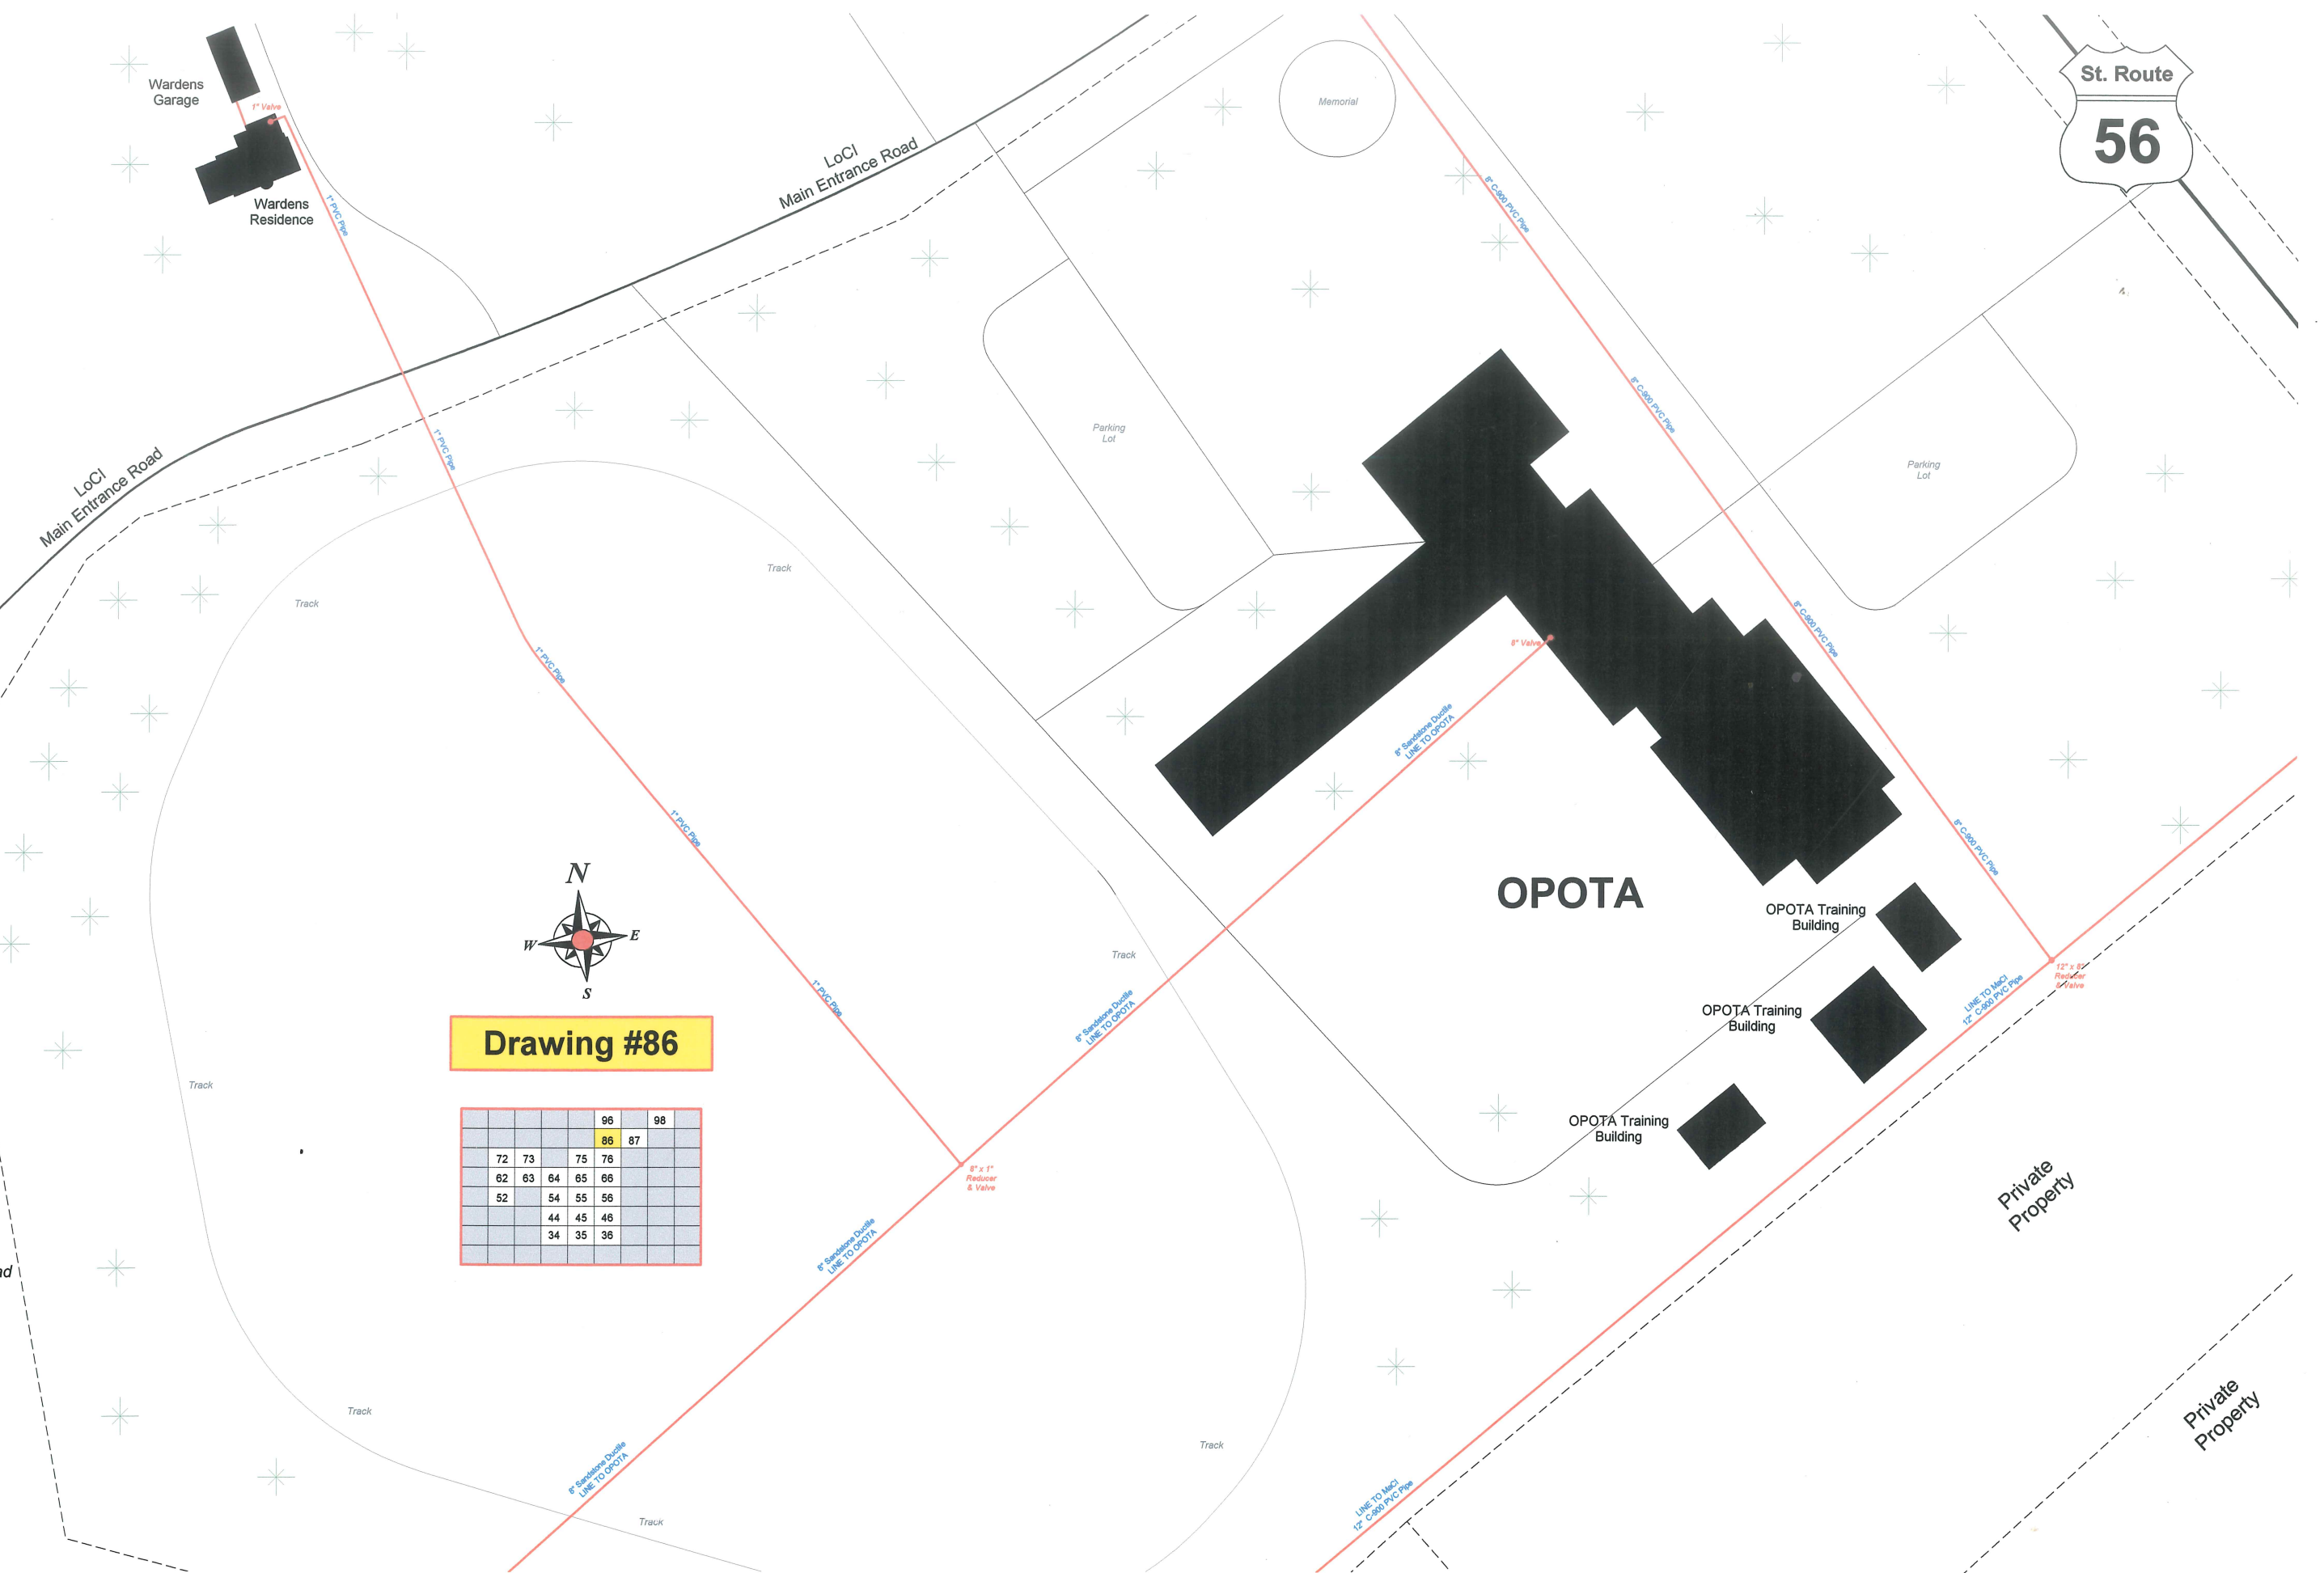

St. Route
56

Jefferson A & B
I.H.U.

Administration
Building


Warehouse &
Garage

Central Administration
Building

Entry
Building


Administration
Building


Adams C & D
I.H.U.

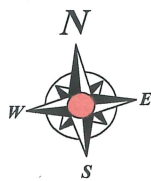

Drawing #87



			96	98
			86	87
72	73	75	76	
62	63	64	65	66
52		54	55	56
		44	45	46
		34	35	36


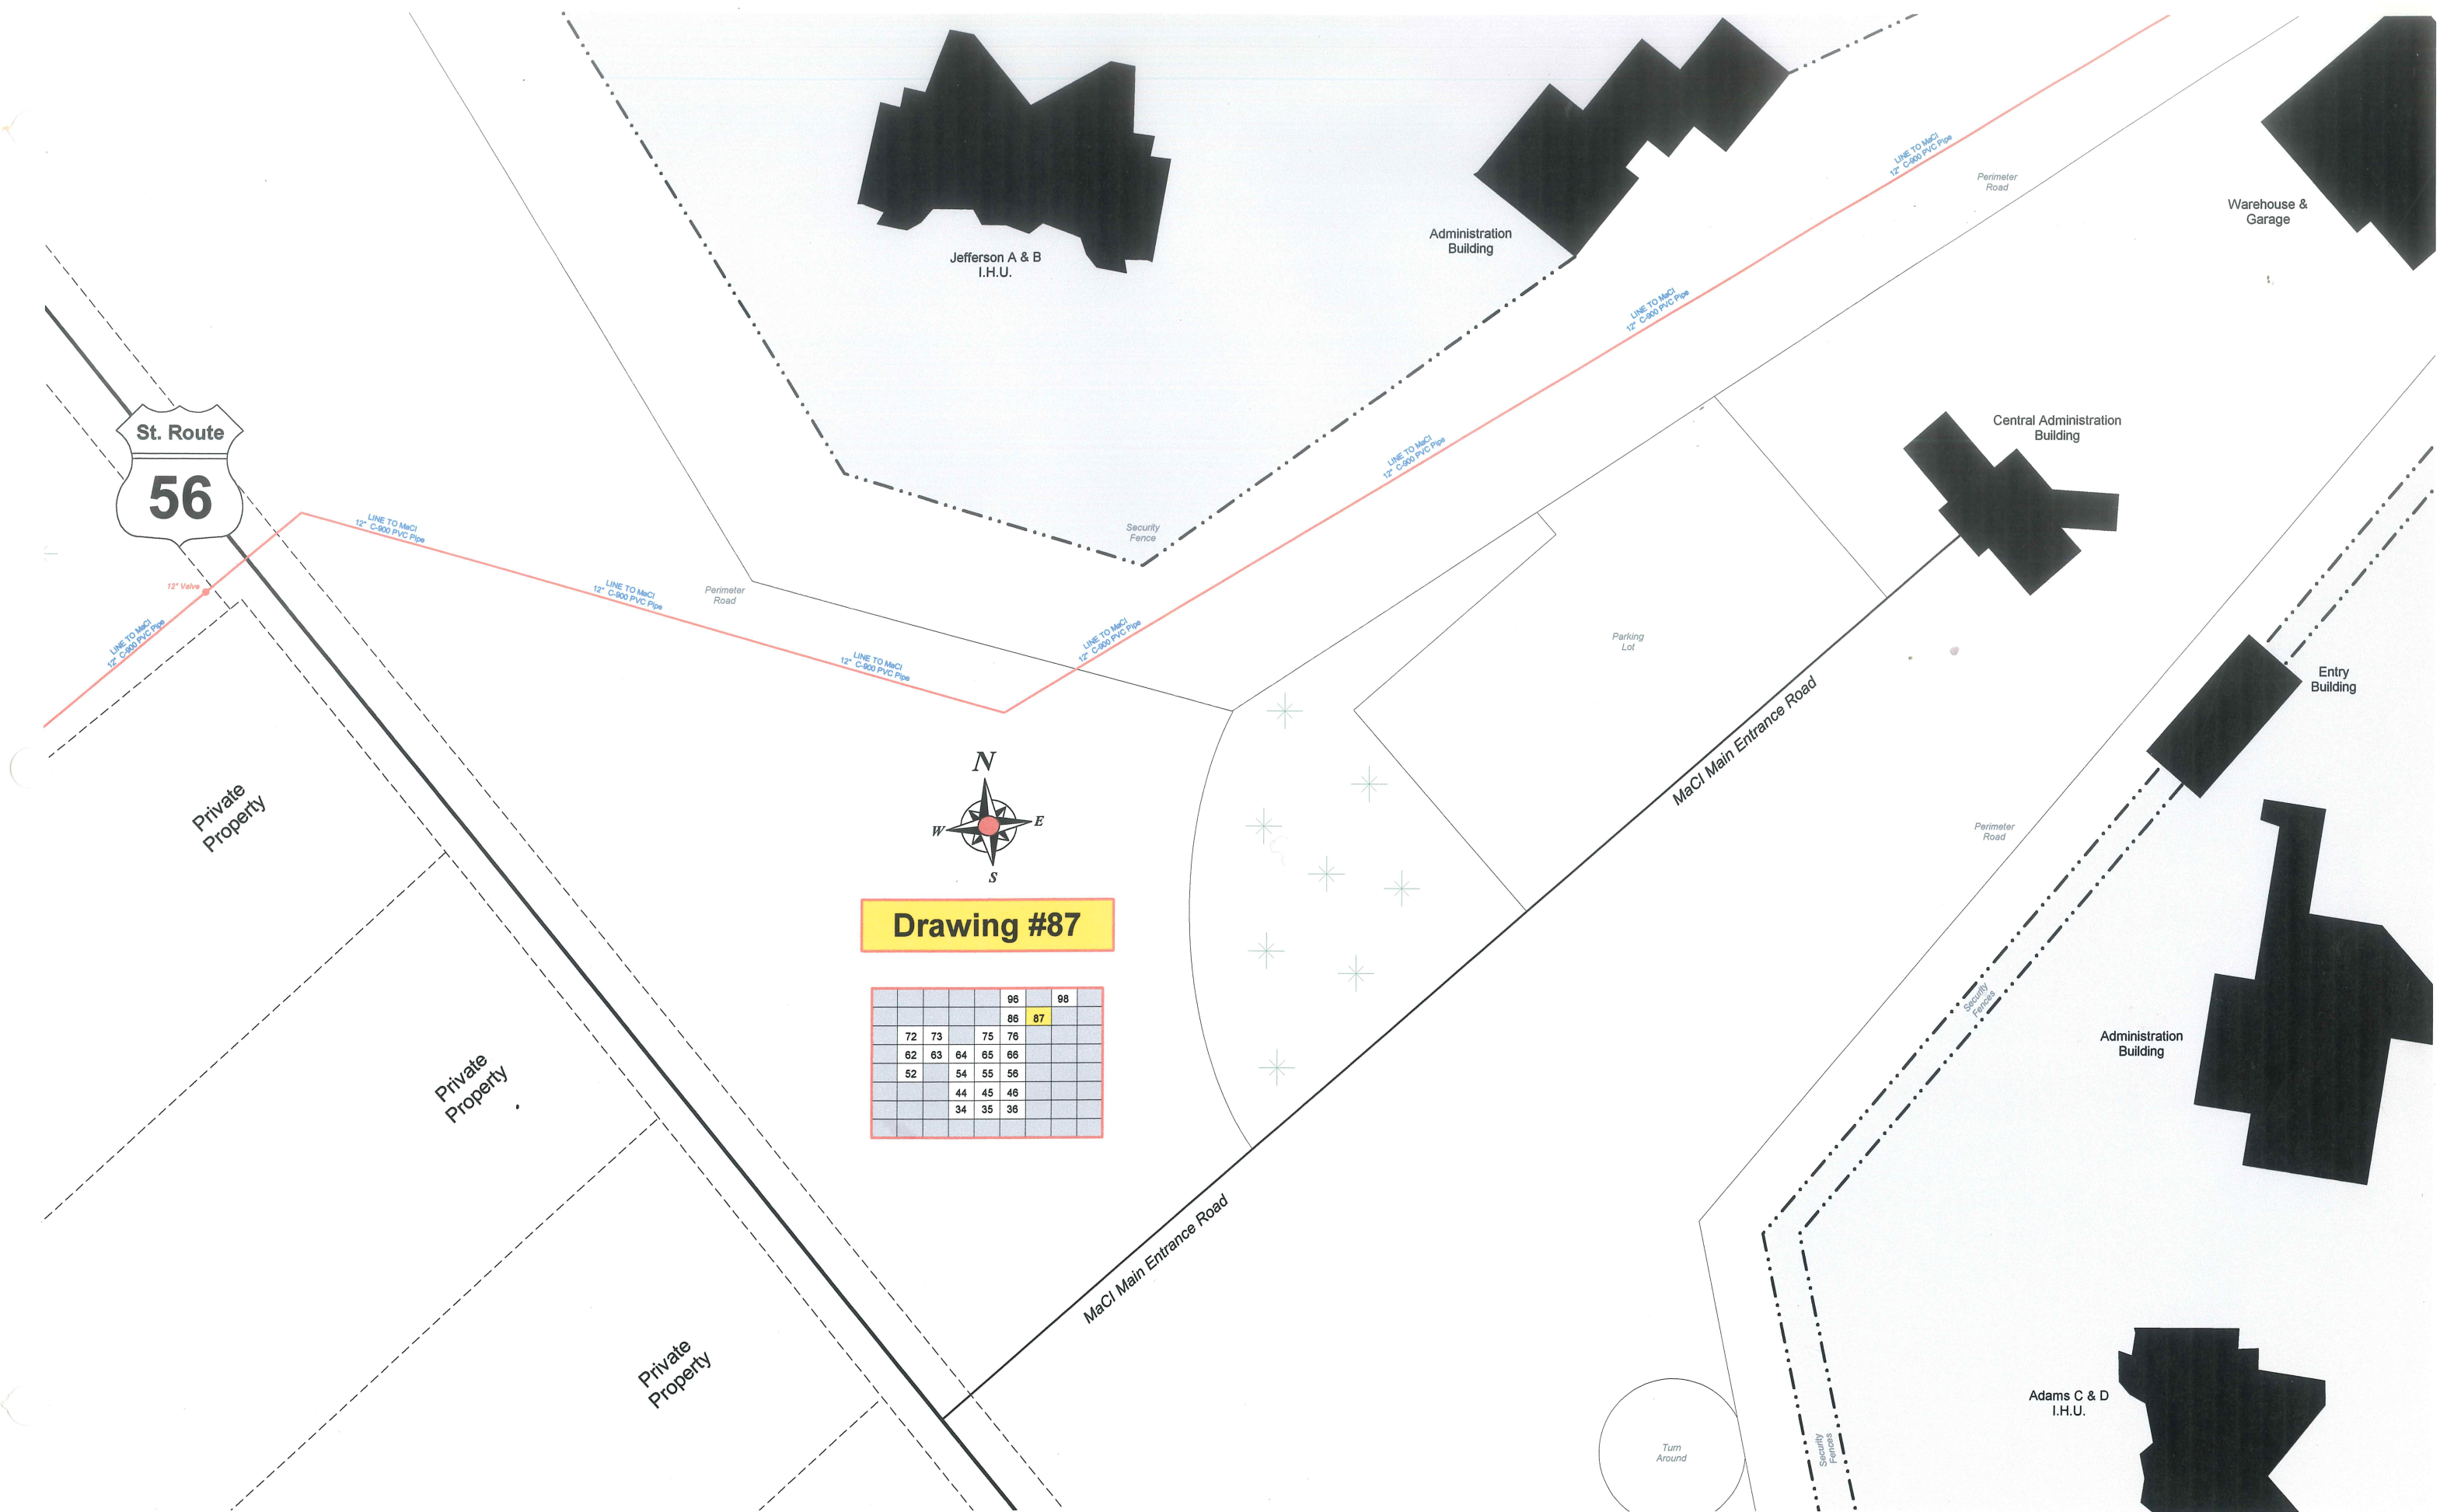


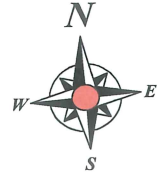

Drawing #96

				96	98
			86	87	
72	73		75	76	
62	63	64	65	66	
52		54	55	56	
		44	45	46	
		34	35	36	

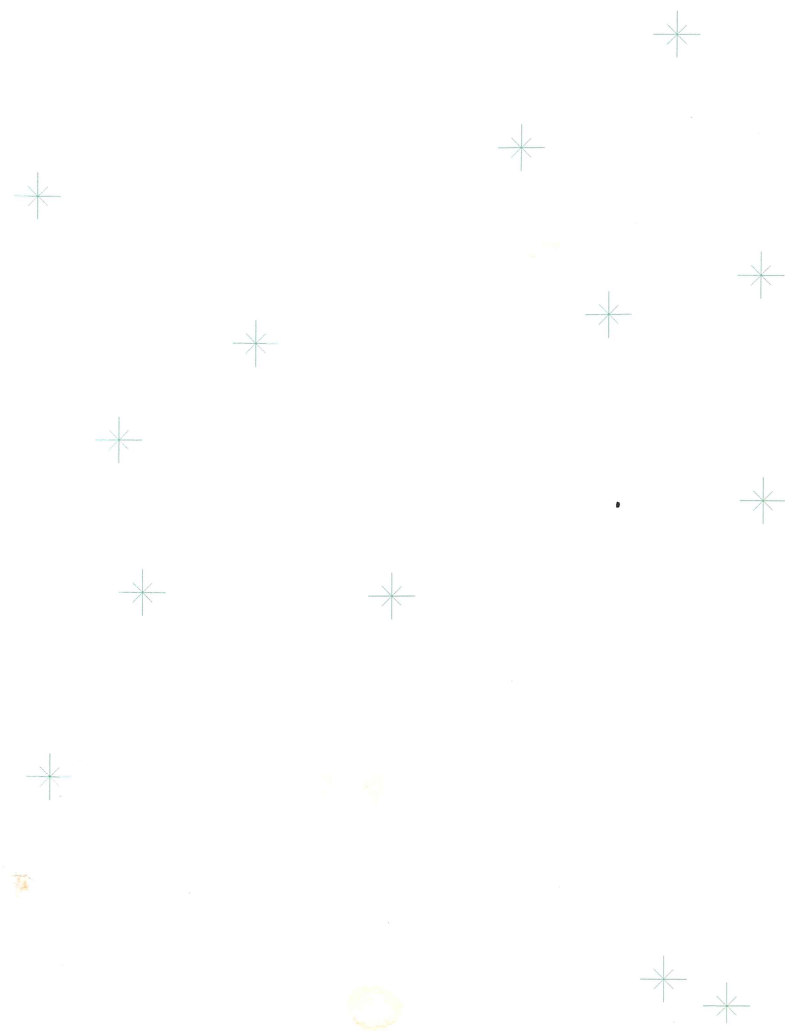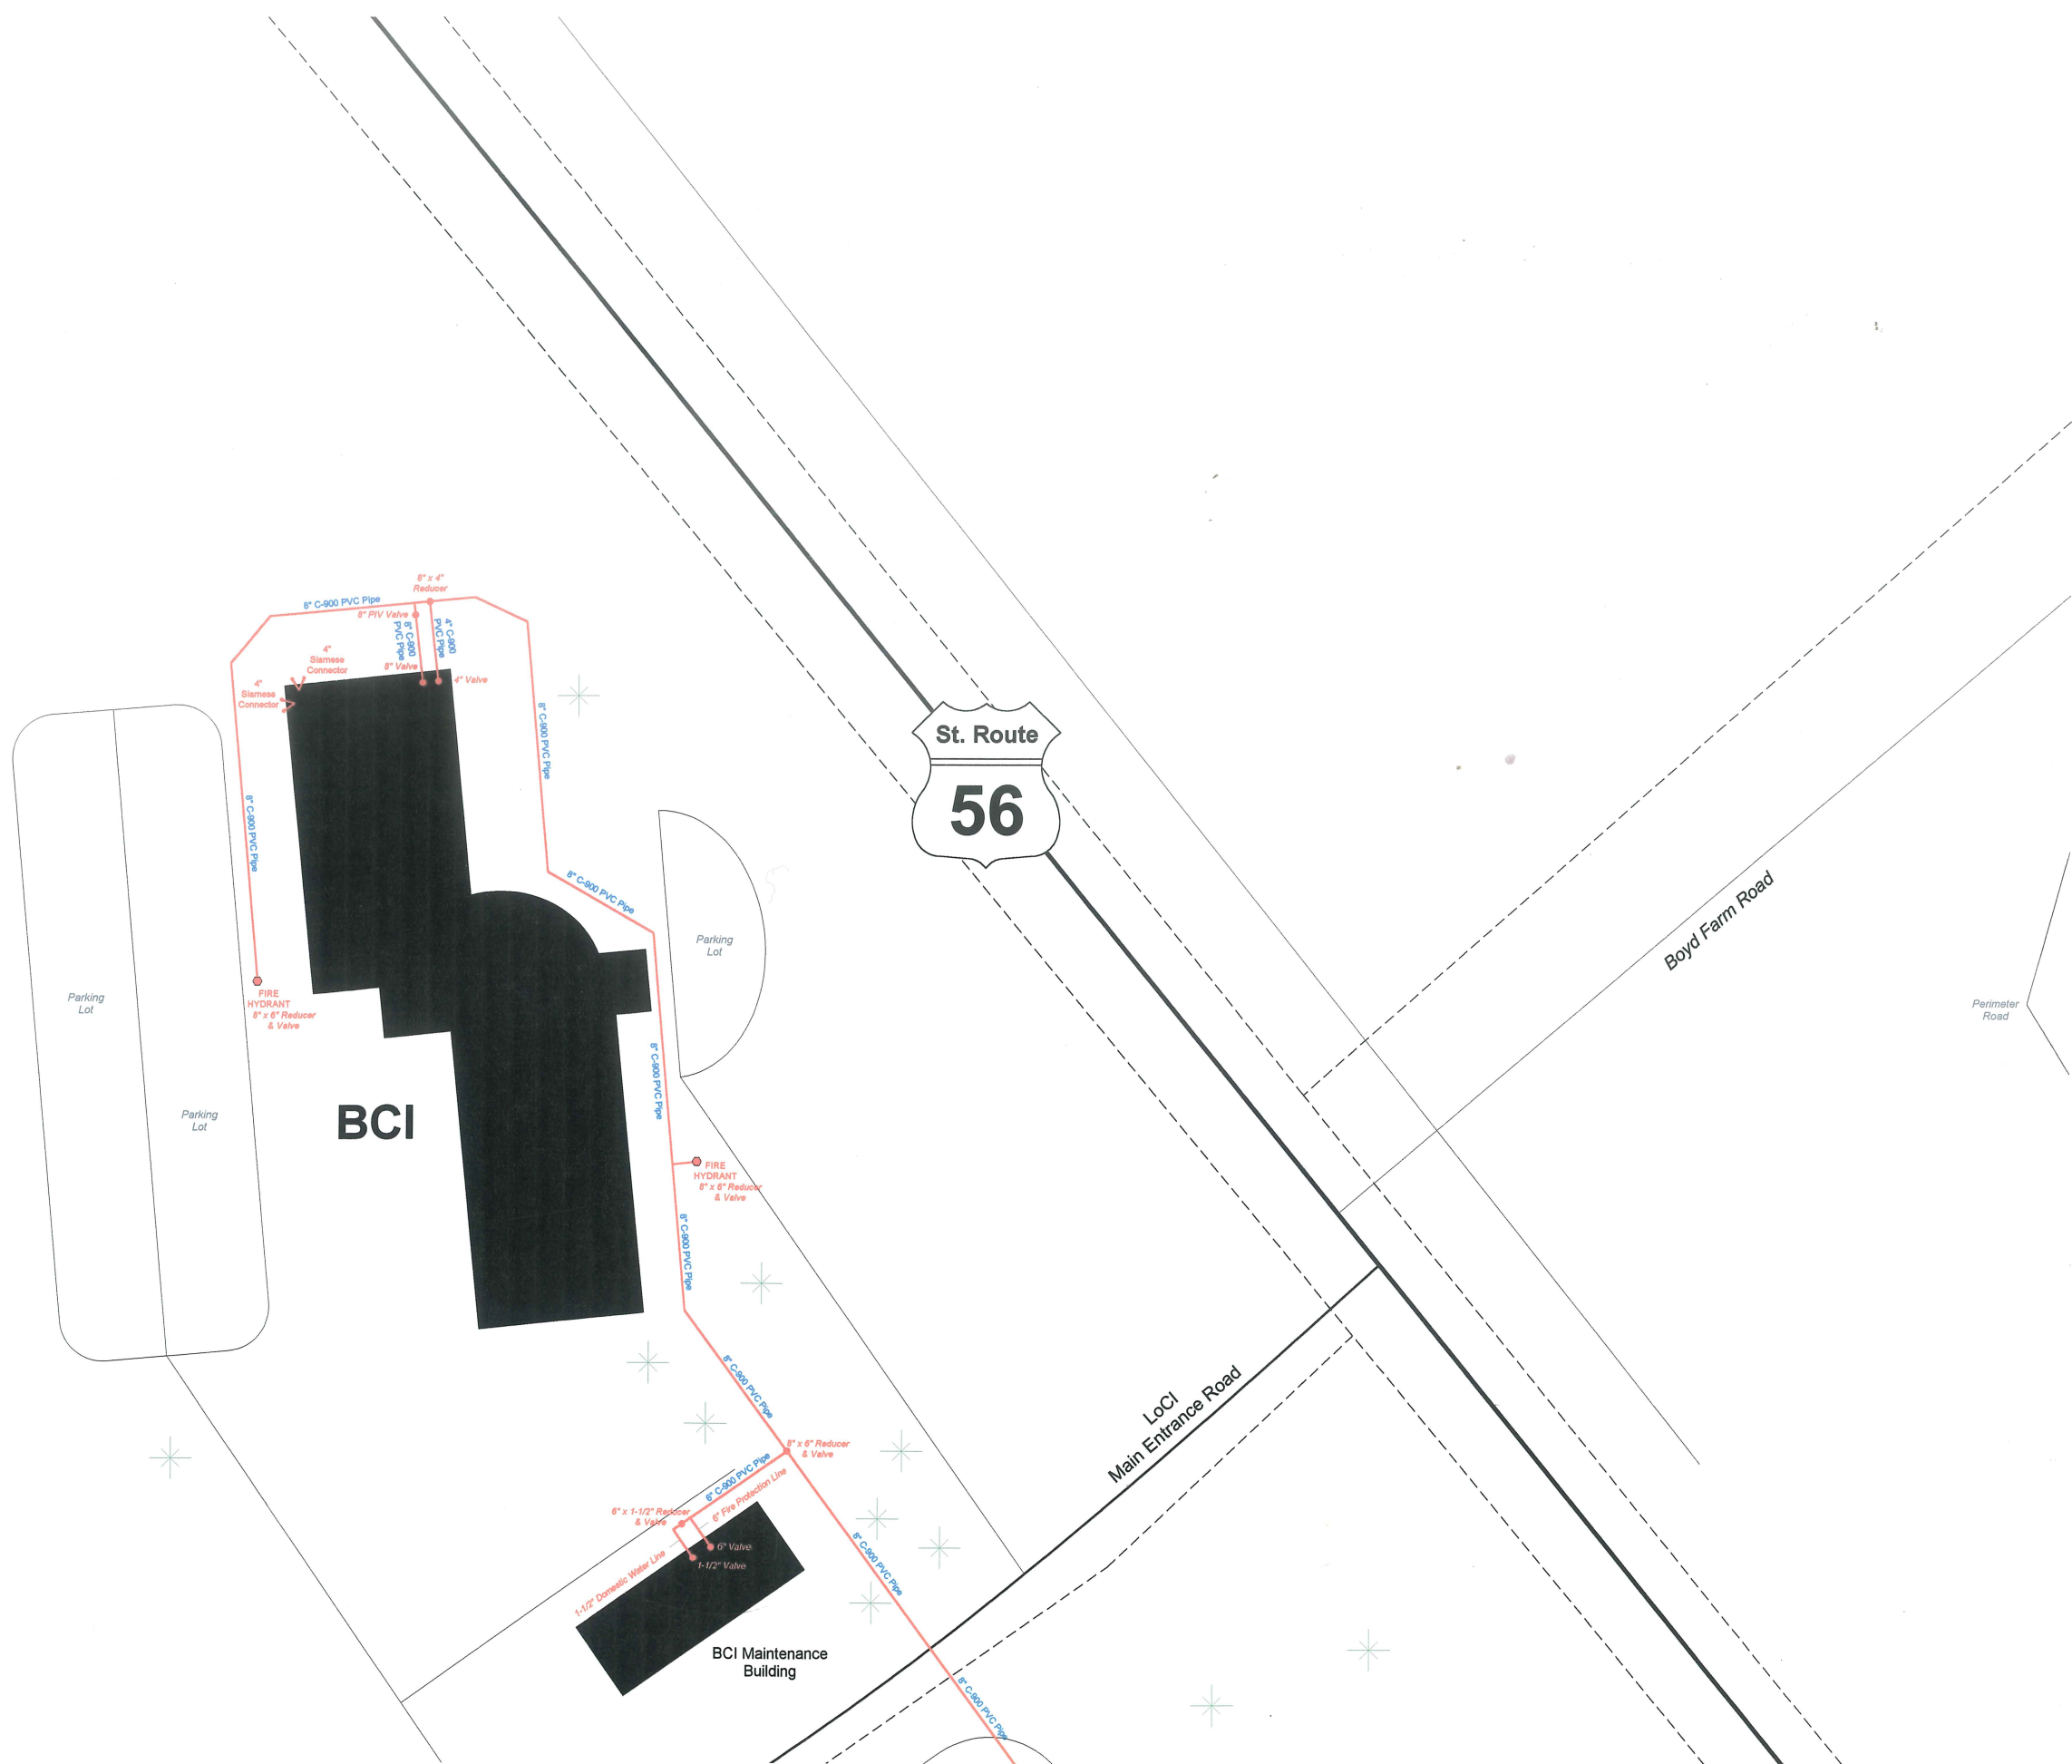

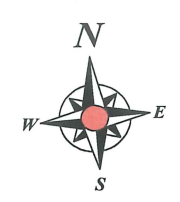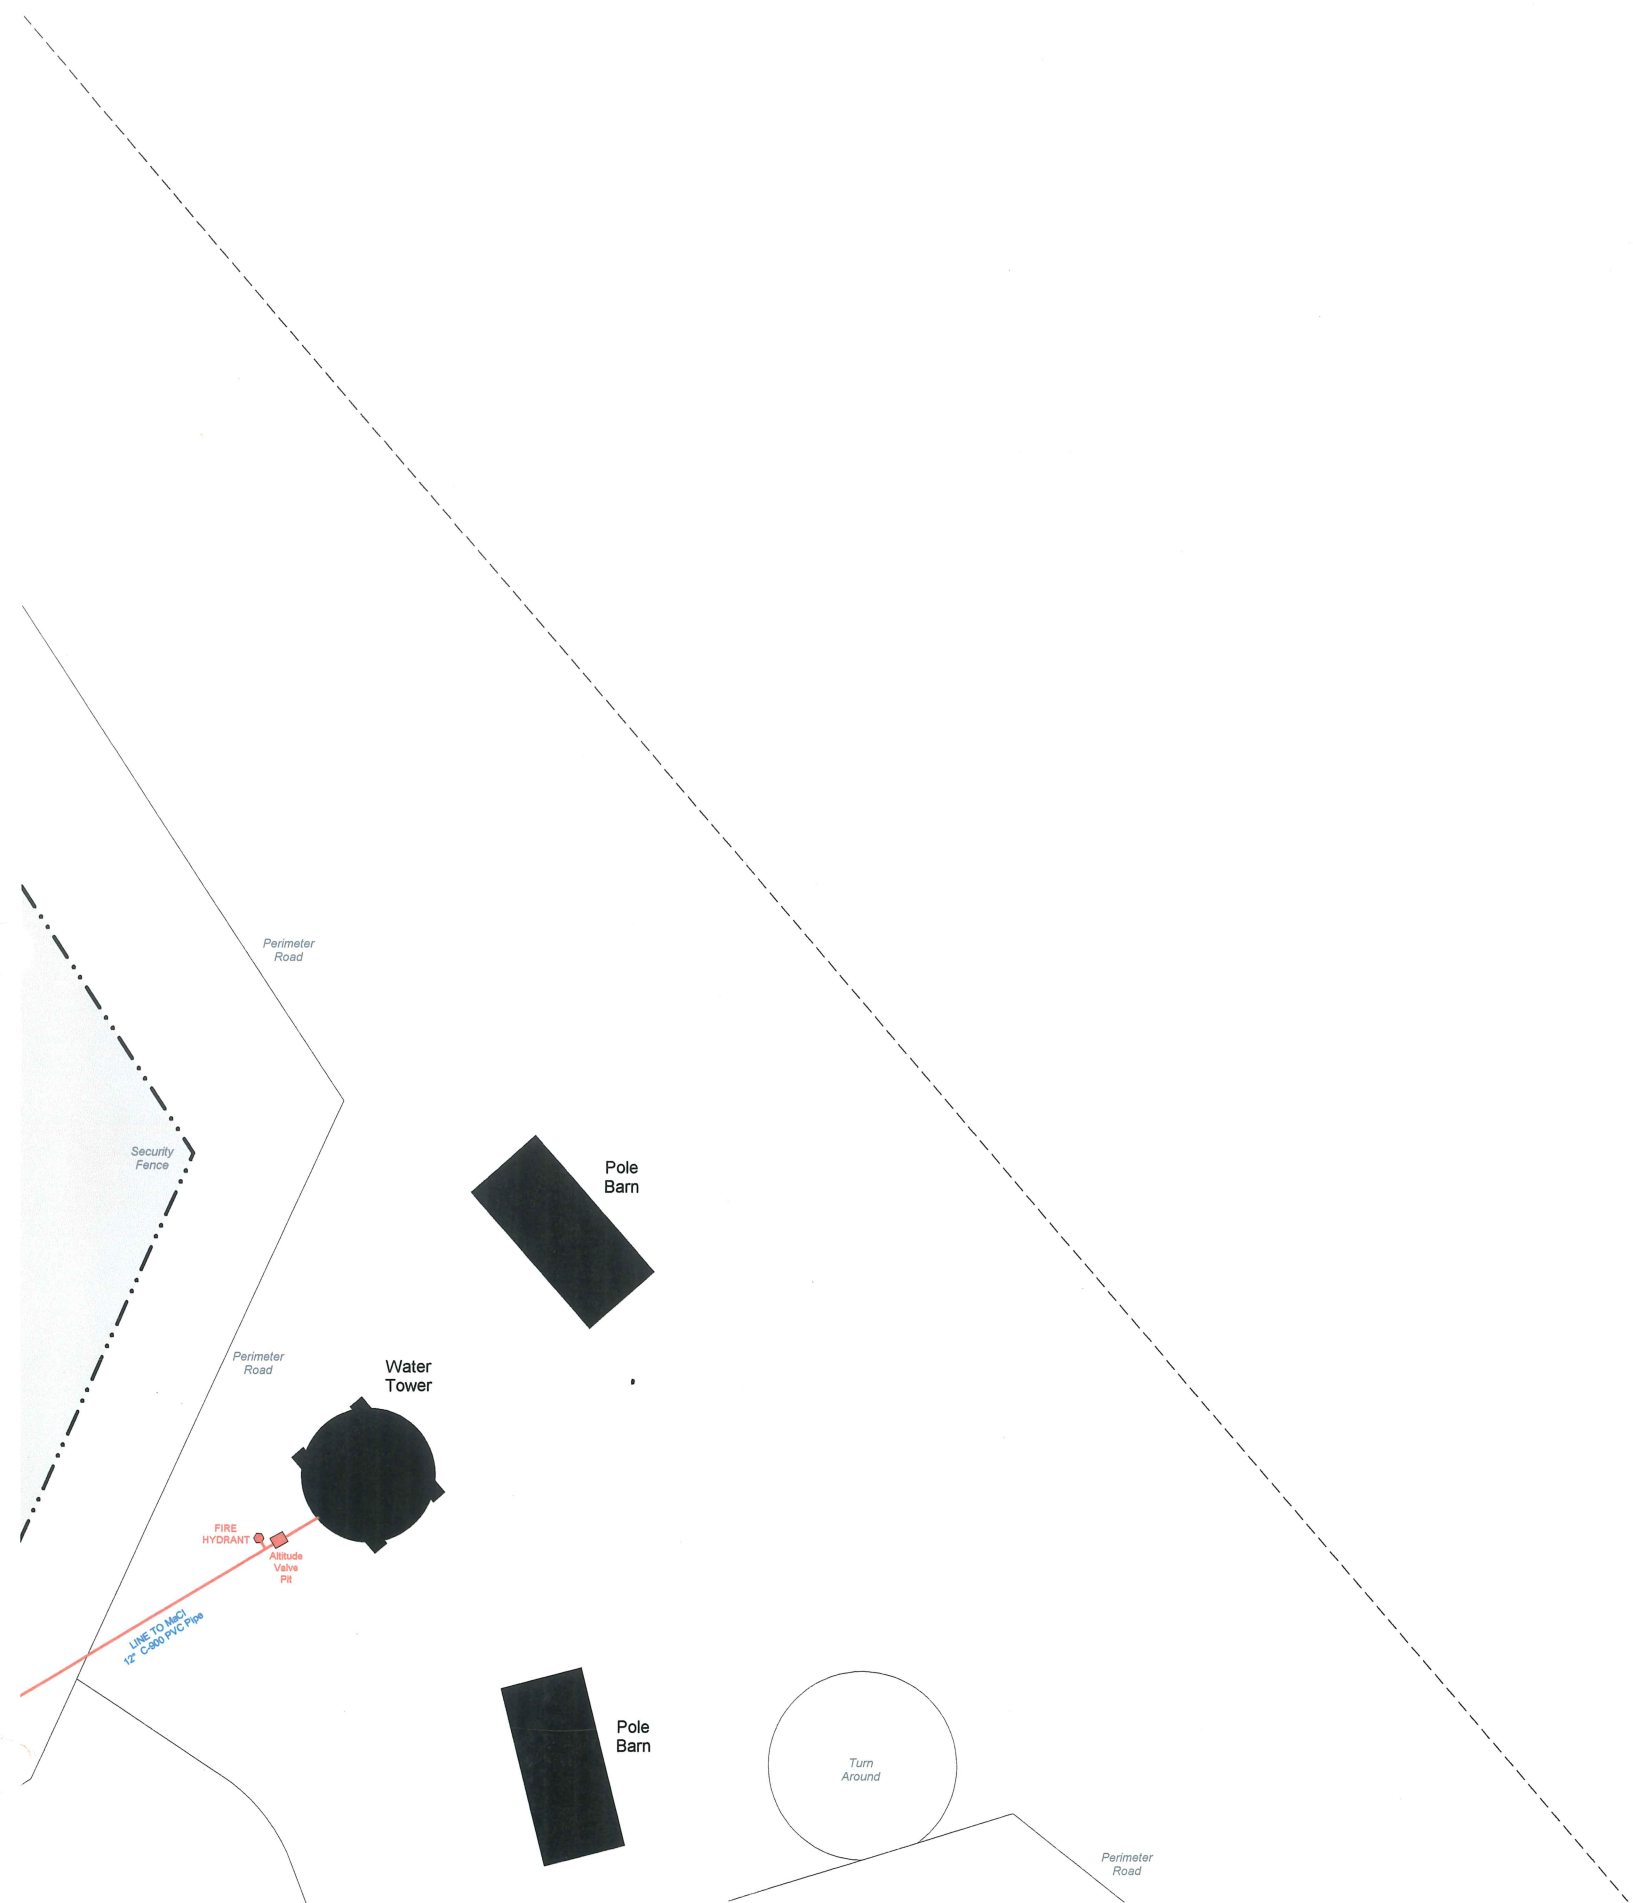

Drawing #98

				96	98		
				86	87		
72	73		75	76			
62	63	64	65	66			
52		54	55	56			
			44	45	46		
			34	35	36		