


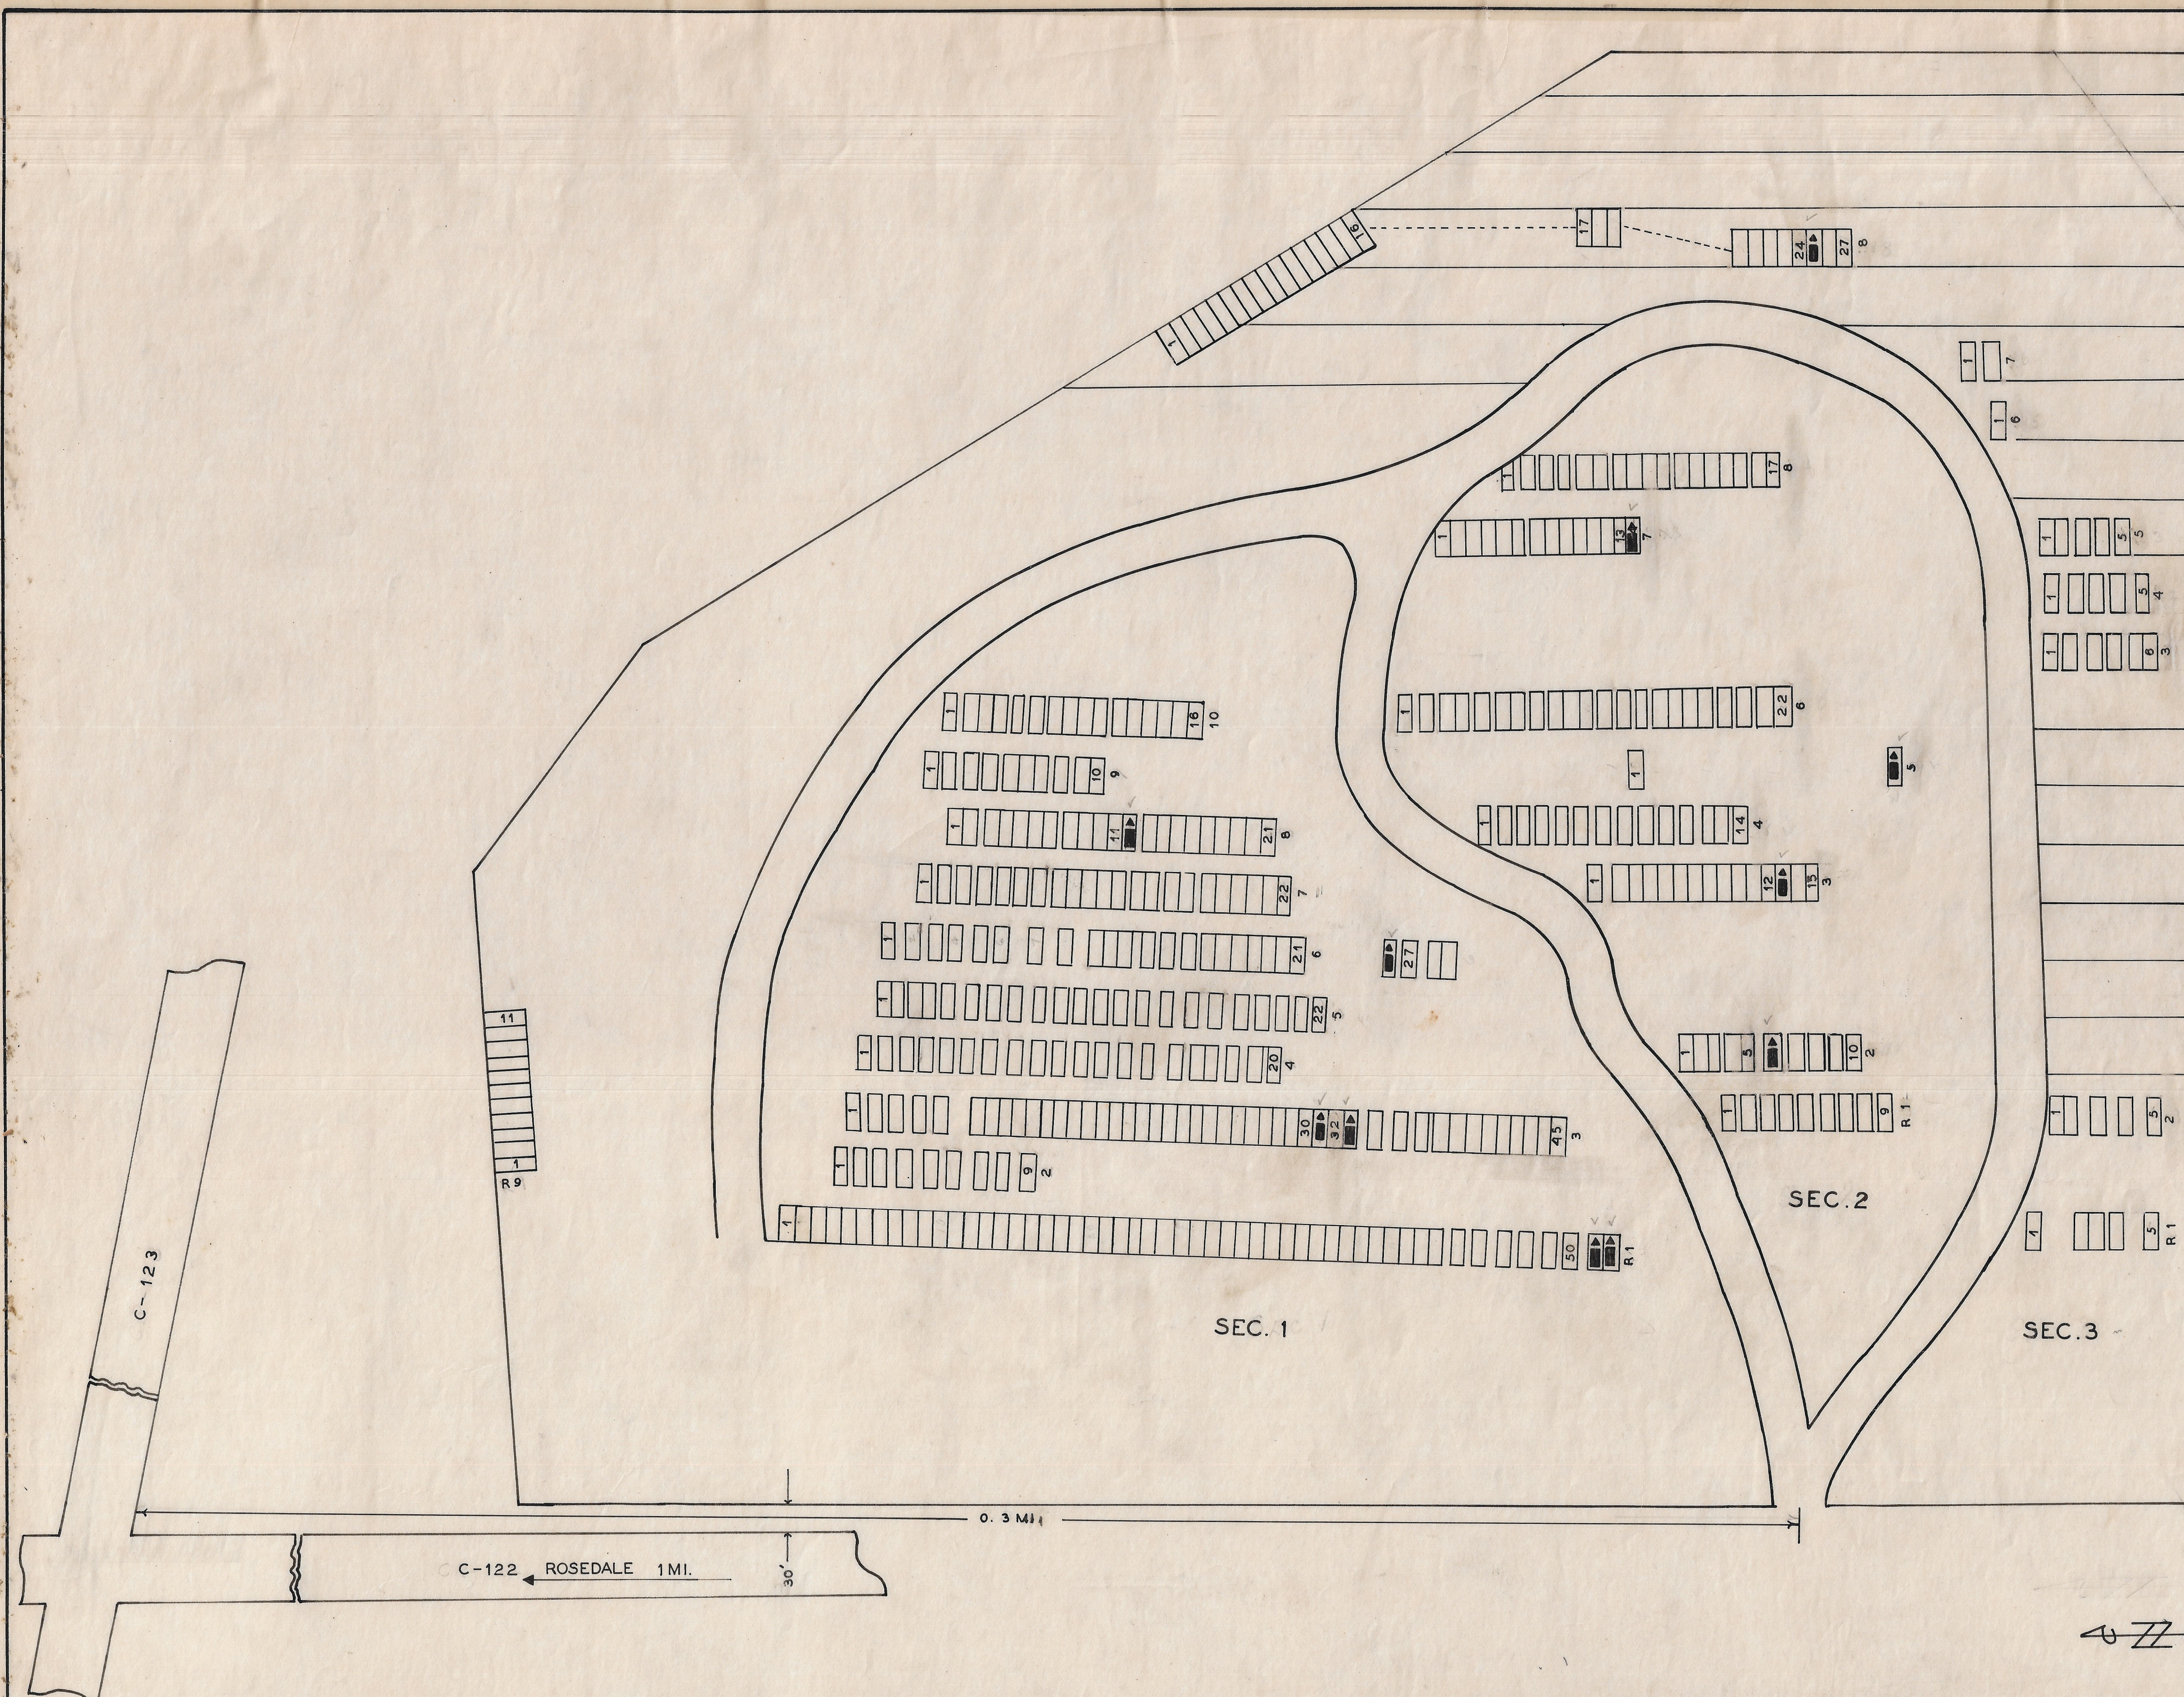

NAME	SEC.	L.	R.	G.	W.
-ELSASSER LOUIS	2	5	2	19	
-HAIDMAN PETER	2	3	13	19	
-HILL A. A.	1	6	26	19	
-JONES GEORGE	1	3	31	1	
-WILLIAMS JOSEPH	3	8	25	19	
SUPPLEMENTARY LIST					
-ERWIN THOMAS. C.	1	1	52		
-ERWIN THOMAS. CHESS.	1	1	51	19	
-FINLEY J. H.	2	2	6		
-ROSEBERRY EBENEZER. T.	1	7	14	19	
-ROSEBERRY MICHAEL	1	3	33	10	
-WEAVER IRA.	1	8	12	19	

LEGEND
 SEC-SECTION L-LOT R-ROW.
 G-GRAVE W-WAR
 * POSITION UNKNOWN

GUY CEMETERY

MADISON CO. PIKE TWP.

OFFICIAL PROJECT NO. 465-42-3-467&665-42-3-232

LEGEND

①
REVOLUTIONARY WAR

⑩
WAR OF 1812

⑪
MEXICAN WAR

⑬
CIVIL WAR

⑭
SPANISH AM. WAR

①
WORLD WAR

SCALE 1" = 20'
ACRE 207

49-9-2