



NAME	SEC	L	G	W
ARNOLD JOHN F.	2	74	1	19
BEACH WILLIAM M.	2	1	2	19
BRADLEY JOHN	1-5	32	2	19
CAMPBELL ELI G.	2	55	4	19
CAMPBELL JAMES J.	2	55	5	19
CAMPBELL WILLIAM A.	2	55	1	19
CARTER CORWIN T.	2	98	3	19
DILLION HENDERSON	1-5	34	5	19
DILLION WALTER	1-5	18	1	31
DULANEY DENTON	2	87	5	25
DULANEY THOMAS J.	2	87	8	19
FIELDS MARGARET	2	5	8	19
HARTLEY SAMUEL	2	9	5	19
HAYNES GEORGE W.	1-5	14	3	19
HEADLEY N. J.	2	30	4	33
JONES WILLIAM H.	1-5	41	3	19
MEADOWS HARVEY W.	1-5	15	4	31
MURPHY DANIEL	2	73	6	19
PLYMELL C. C.	1-5	19	9	19
SIMPSON JOHN	2	37	4	19
TEMPLE WILLIAM H.	2	20	8	19
THOMAS JOHN	2	8	6	19
UNKNOWN	1-5	1	3	19
UNKNOWN	2	21	9	19
UNKNOWN	2	43	9	19
UNKNOWN	2	58	3	19
UNKNOWN	2	79	6	19
WASHINGTON WADE	1-5	1	5	31
WILSON EUGENE T.	1-N	22	2	33
WILSON THOMAS B.	1-N	22	3	19
WOODS JONAH B.	2	13	8	19

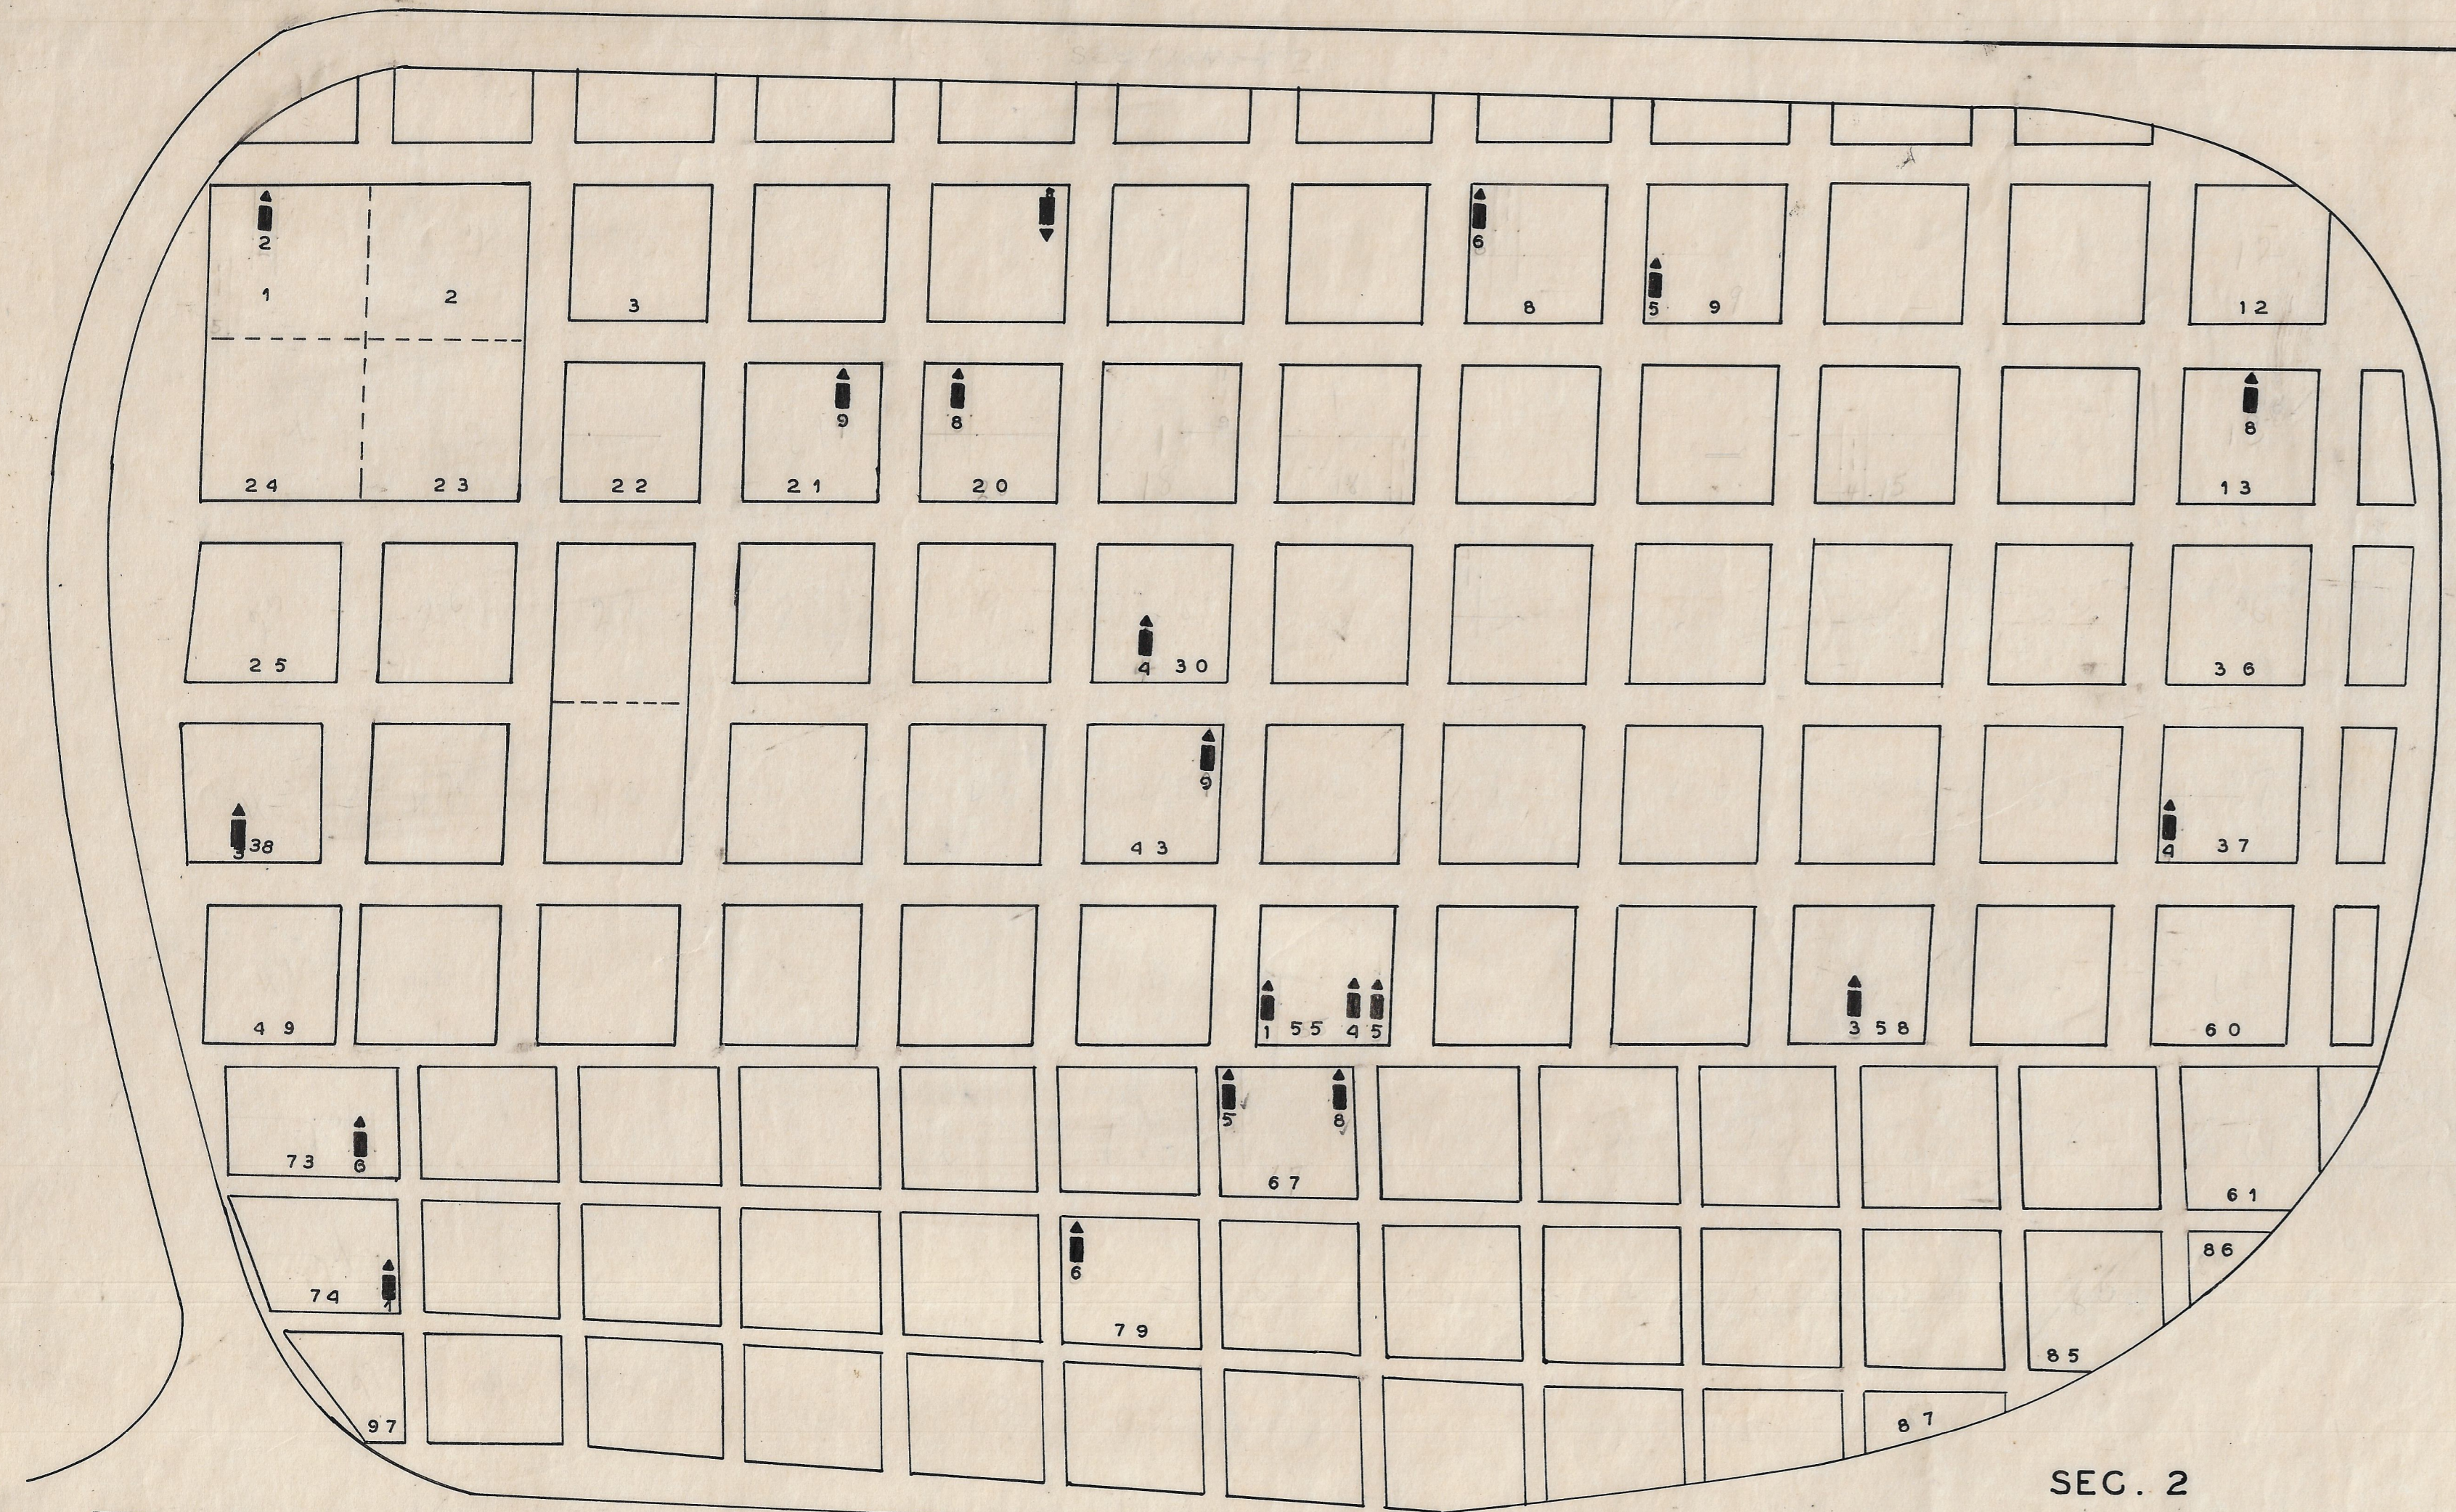


SEC. 2

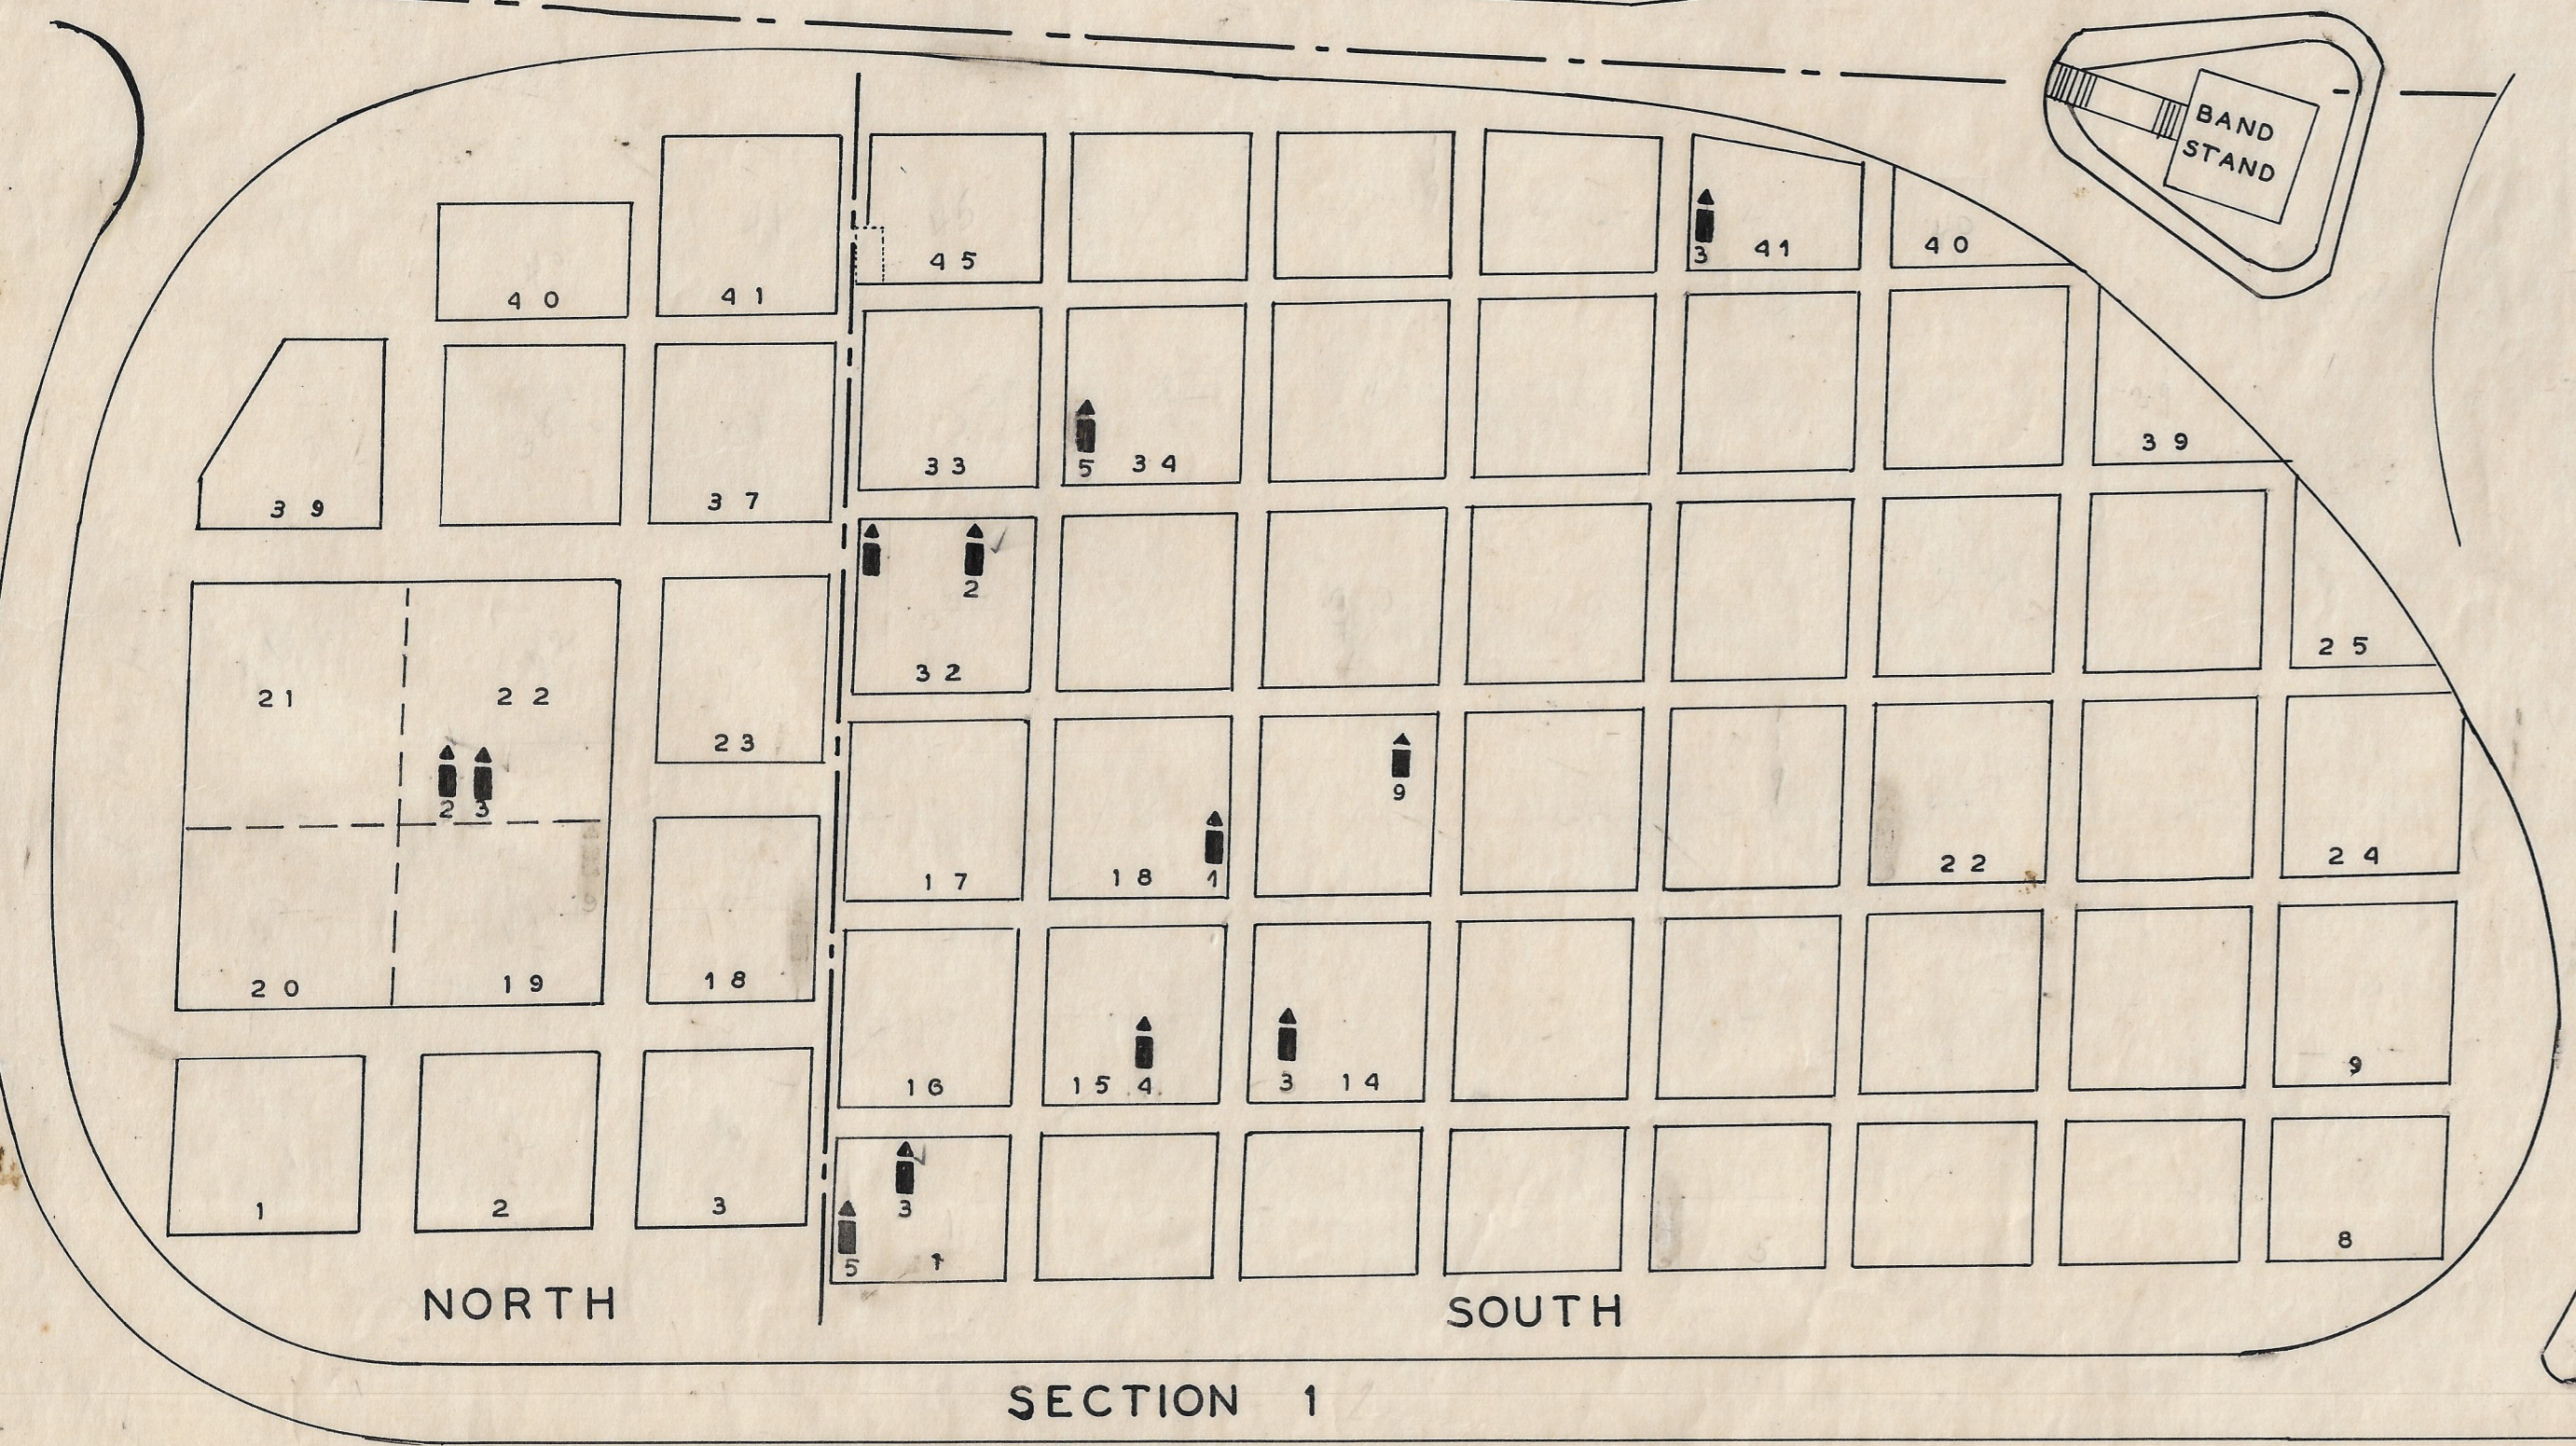

NORTH

SOUTH

SECTION 1

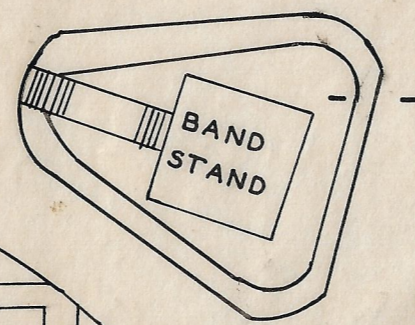

SCALE 1" = 20'

LEGEND
 SEC.-SECTION L-LOT R-ROW
 G-GRAVE W-WAR