


NAME	SEC	L	R	G	W
-BOOTH JOHN A.	4		4	5	19
-BRADLEY JONAH	4		7	11	
-FLEMING FOREST	1	49		1	
-FRENCH MILTON	4		9	1	19
-GUY WM.	3	20		9	19
-HEATH JAMES	4		6	10	19
-HUBBARD THOMAS	3	15		8	19
-JOHNSON BENJAMIN	1	65		7	19
-M.SAVENEY JOHN	3	6		6	19
-MARKS WM.	4		4	15	19
-PERRY JOHN	1	12		5	31
-PRATT OWEN E.	1	50		5	31

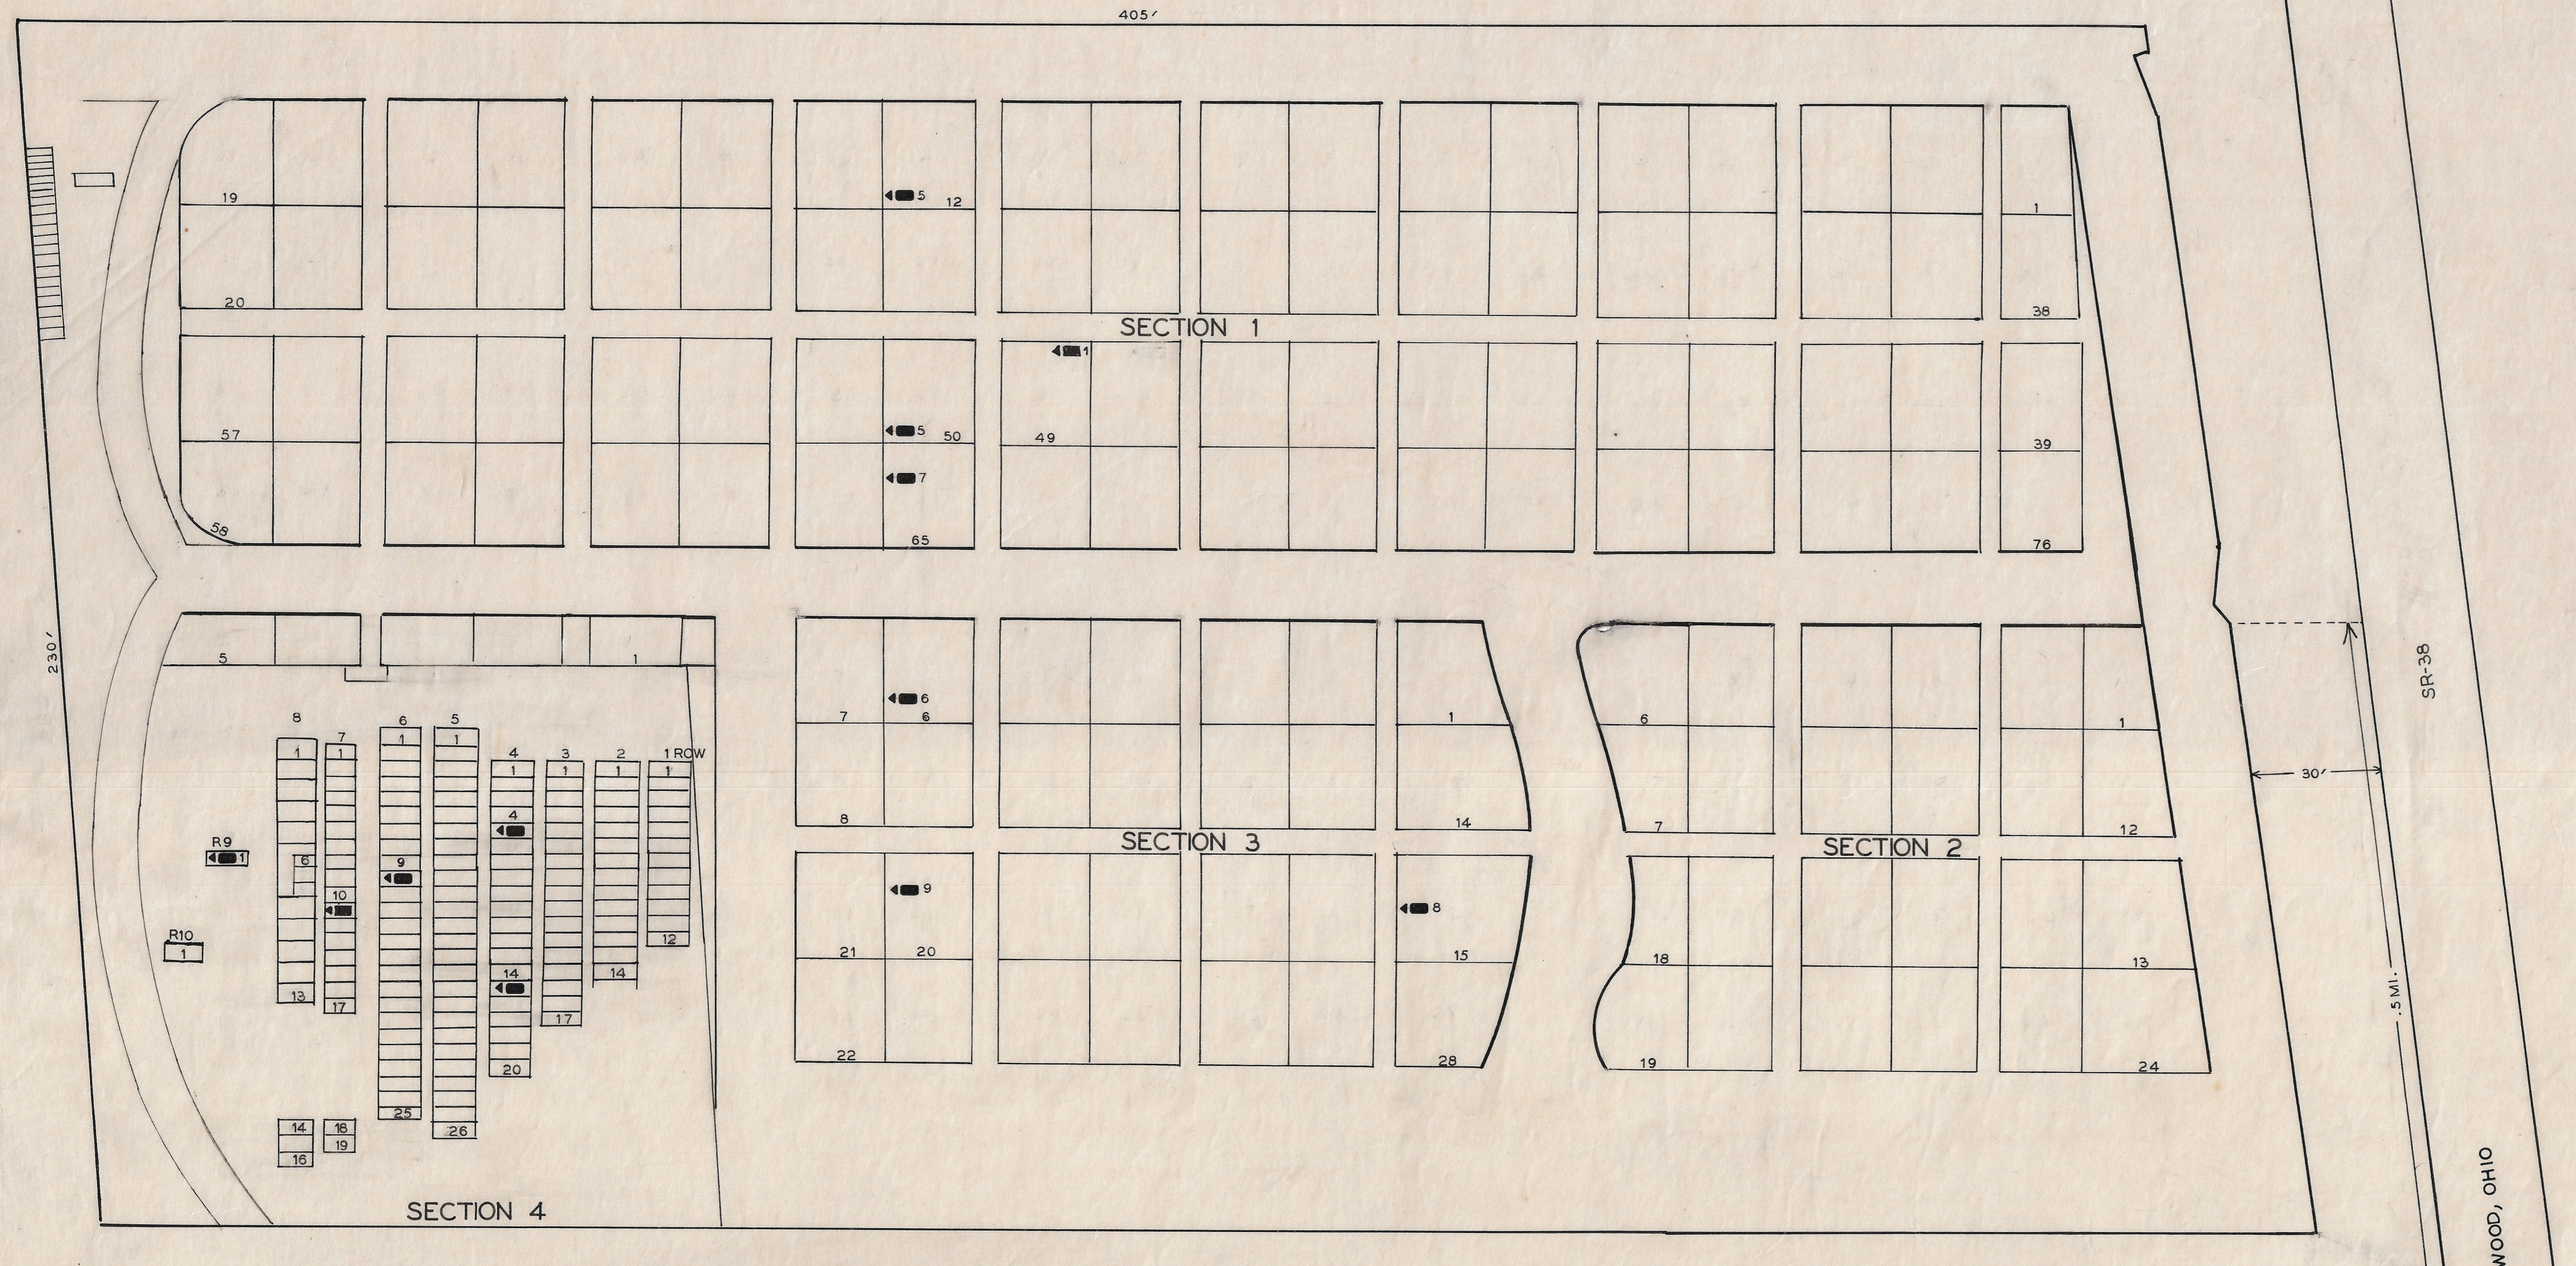

**PLUMWOOD
CEMETERY**

MADISON CO. MONROE TWP.
OFFICIAL PROJECT NOS 465-42-3-467 AND 665-42-3-232

LEGEND

- ① REVOLUTIONARY WAR
- ⑩ WAR OF 1812
- ⑮ MEXICAN WAR
- ⑲ CIVIL WAR
- ⑳ SPANISH AM. WAR
- ⑳ WORLD WAR

SCALE 1"=20' ACRES 2.20

LEGEND
SEC=SECTION L=LOT R=ROW
G=GRAVE W=WAR
*-POSITION UNKNOWN