


**KNAPP
CEMETERY**
MADISON CO. CANAAN TWP.
OFFICIAL PROJECT № 465-42-3-467 & 665-42-3-232

LEGEND

- ① REVOLUTIONARY WAR
- ⑩ WAR OF 1812
- ⑮ MEXICAN WAR
- ⑲ CIVIL WAR
- ⑳ SPANISH-AM WAR
- ㉑ WORLD WAR

SCALE 1" = 20' .01 ACRES

49-1-5

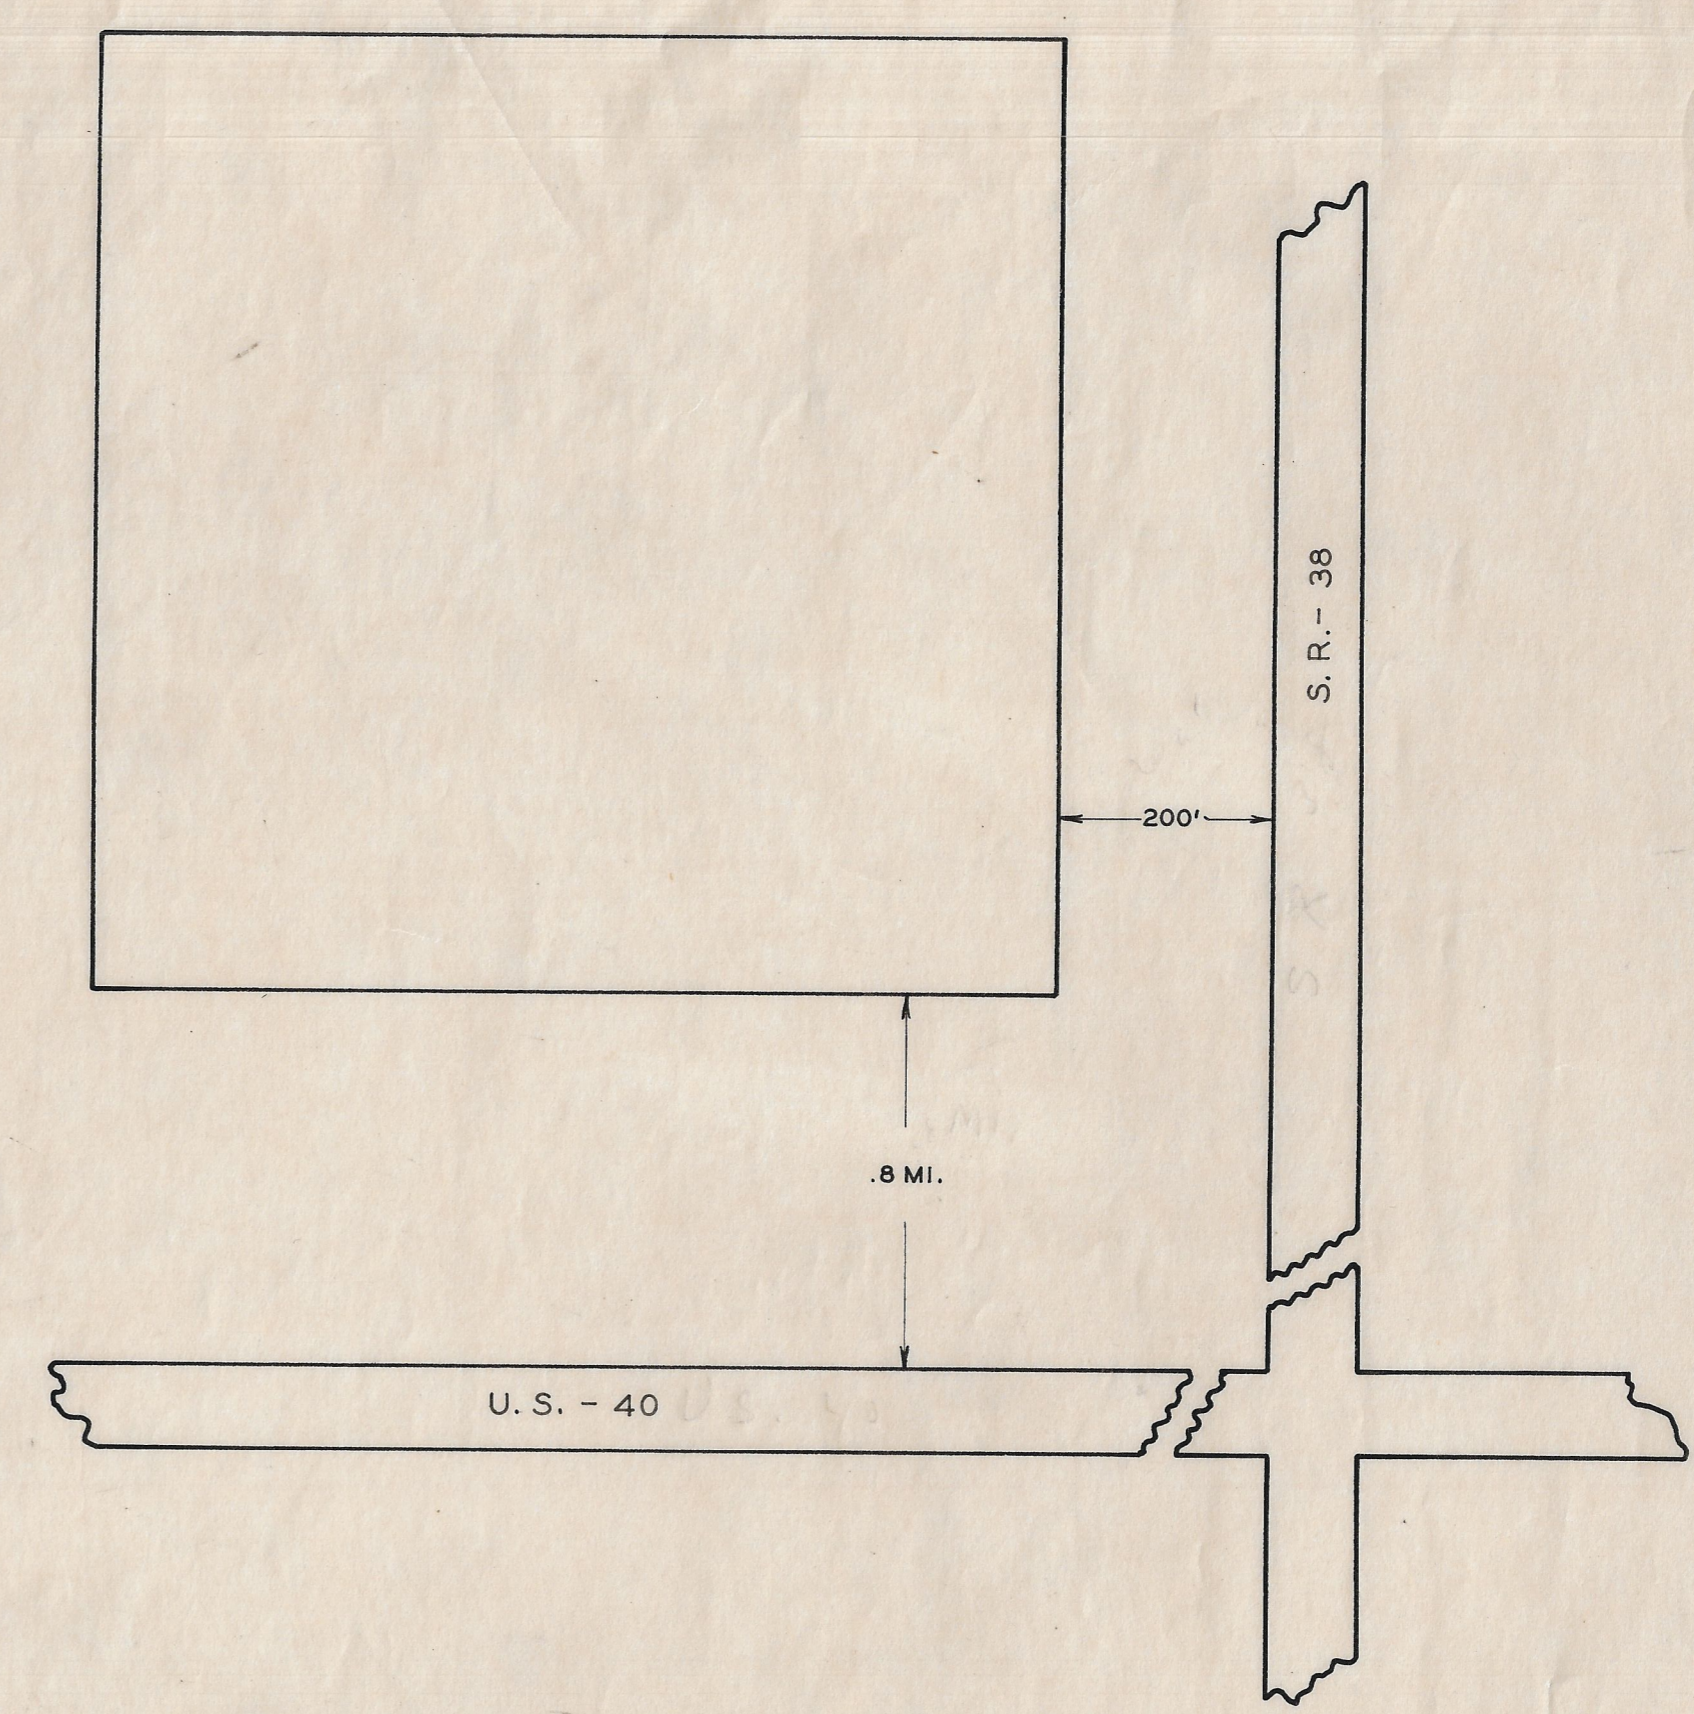


**UPPER GWYNNFARM
CEMETERY**
MADISON CO. DEER CREEK TWP.
OFFICIAL PROJECT № 465-42-3-467 & 665-42-3-232

LEGEND

- ① REVOLUTIONARY WAR
- ⑩ WAR OF 1812
- ⑮ MEXICAN WAR
- ⑲ CIVIL WAR
- ⑳ SPANISH-AM WAR
- ㉑ WORLD WAR

SCALE .23 ACRES

49-3-5

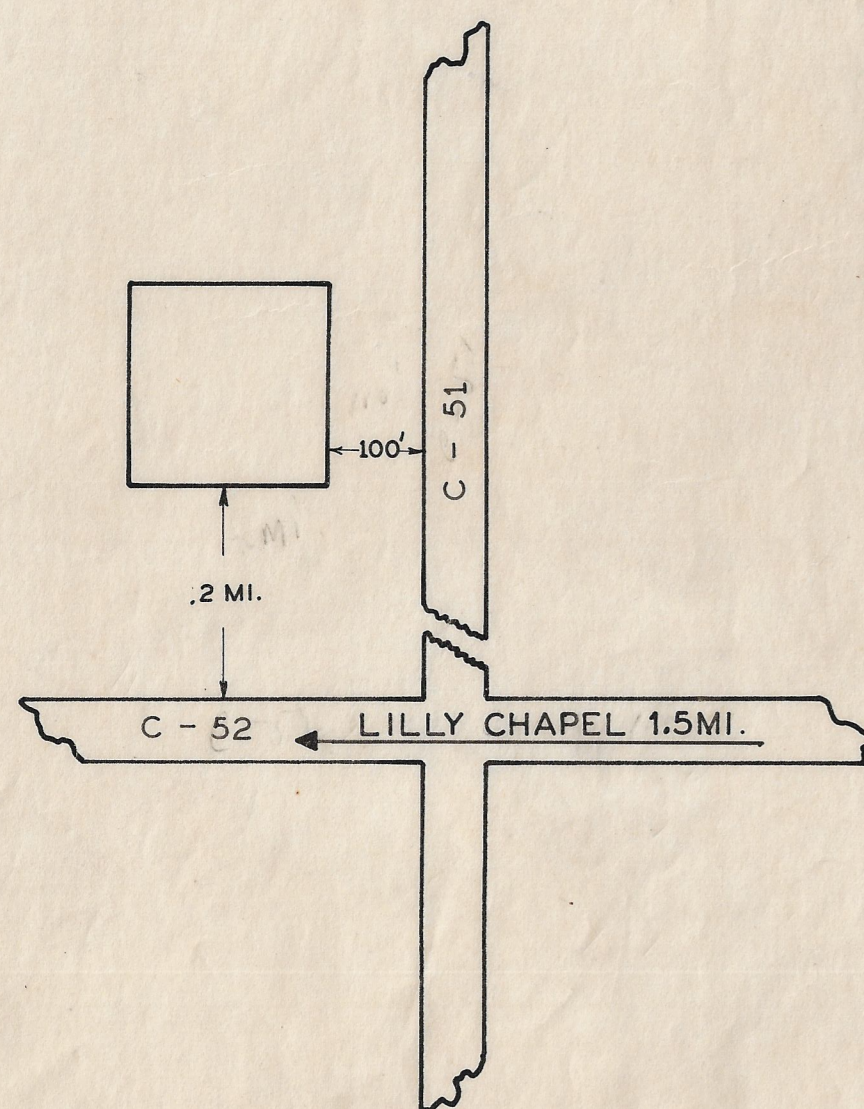


**DURFLINGER
CEMETERY**
MADISON CO. FAIRFIELD TWP.
OFFICIAL PROJECT № 465-42-3-467 & 665-42-3-232

LEGEND

- ① REVOLUTIONARY WAR
- ⑩ WAR OF 1812
- ⑮ MEXICAN WAR
- ⑲ CIVIL WAR
- ⑳ SPANISH-AM WAR
- ㉑ WORLD WAR

SCALE 1" = 20' .01 ACRES

49-4-7

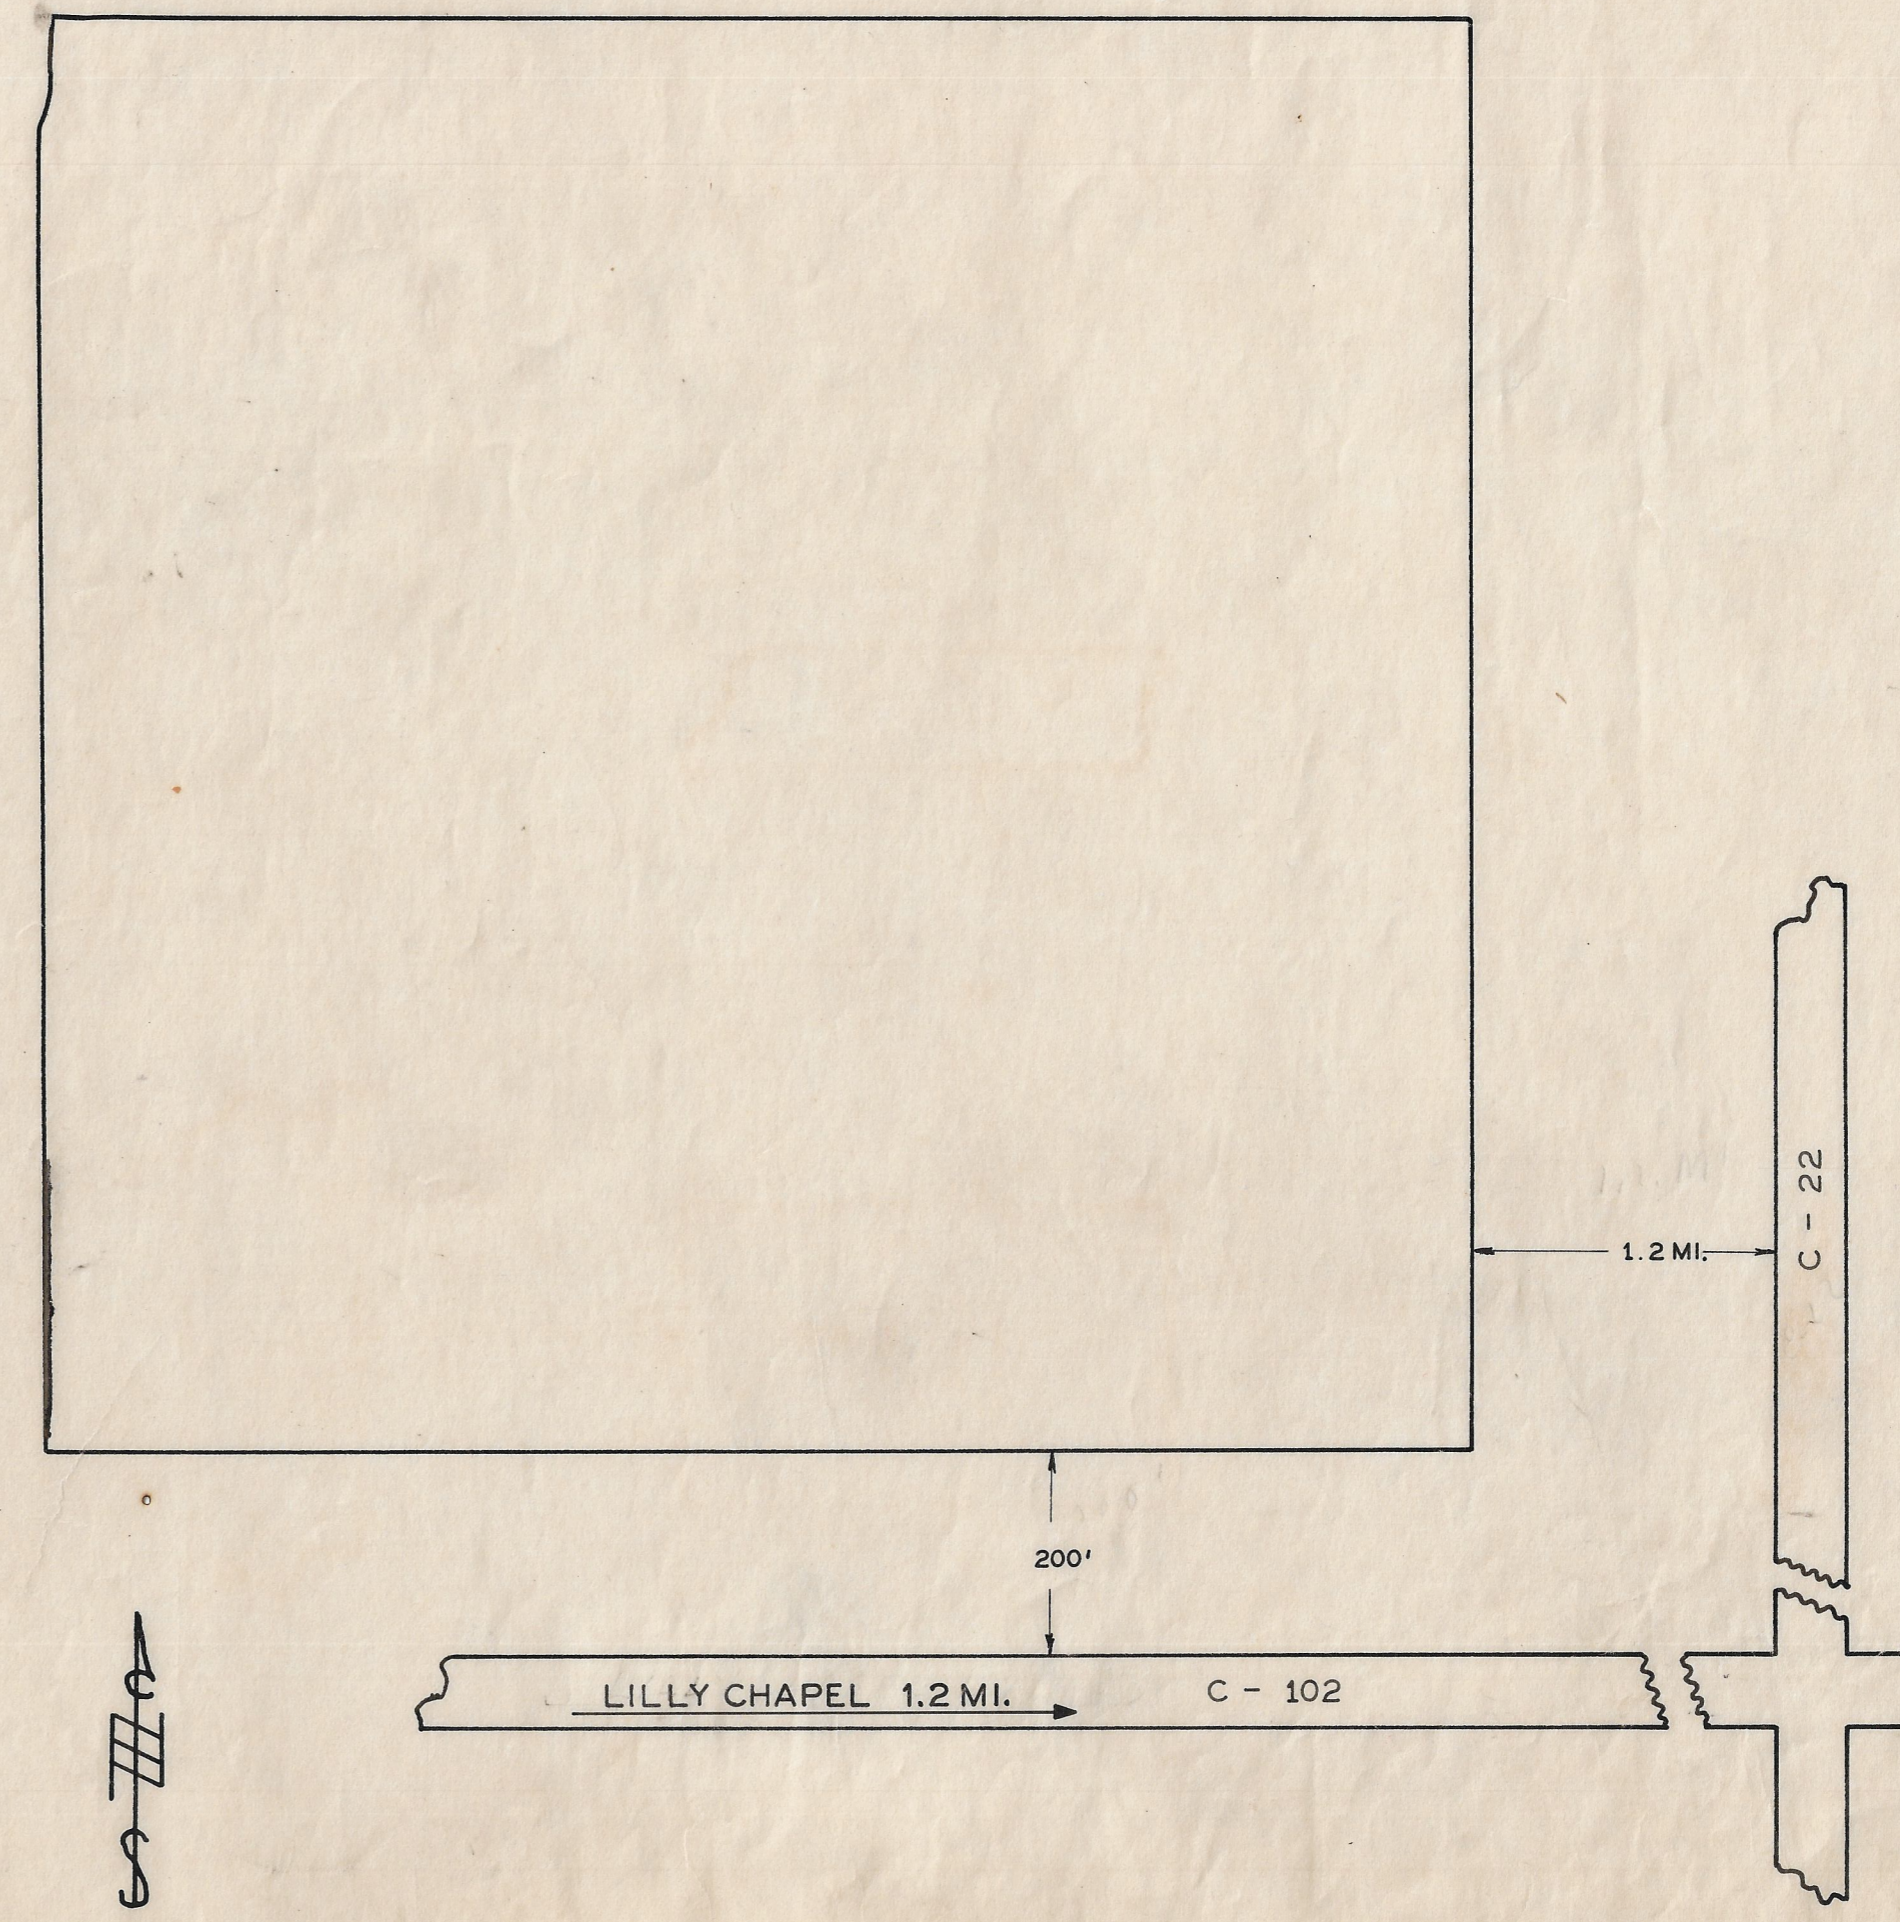

**TRUITT FARM
CEMETERY**
MADISON CO. FAIRFIELD TWP.
OFFICIAL PROJECT № 465-42-3-467 & 665-42-3-232

LEGEND

- ① REVOLUTIONARY WAR
- ⑩ WAR OF 1812
- ⑮ MEXICAN WAR
- ⑲ CIVIL WAR
- ⑳ SPANISH-AM WAR
- ㉑ WORLD WAR

SCALE .57 ACRES

49-4-6