


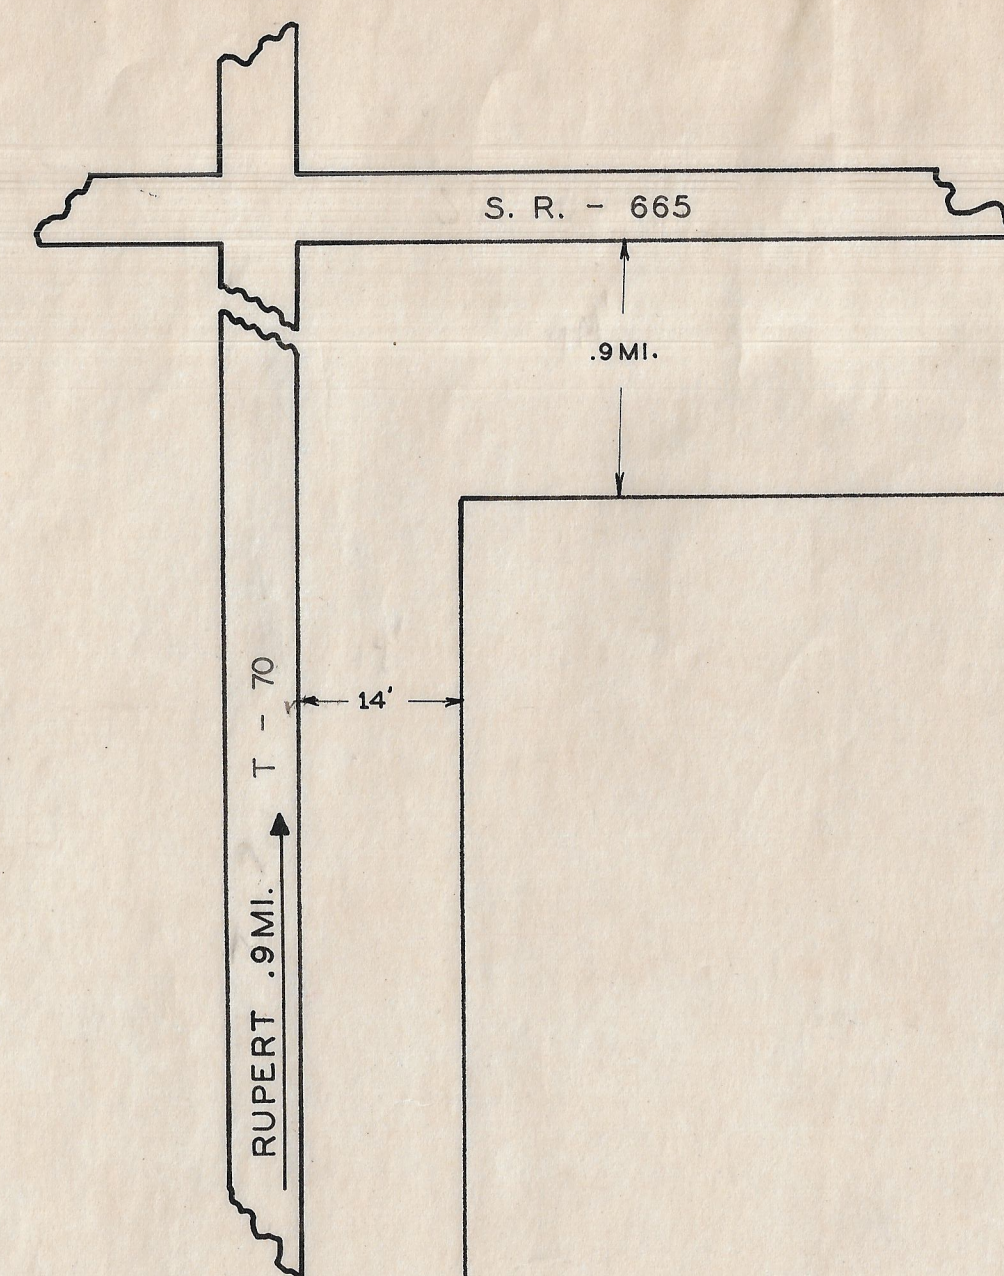

STREET FARM CEMETERY

MADISON CO. OAK RUN TWP.

OFFICIAL PROJECT NOS. 465-42-3-467&665-42-3-232

LEGEND

- ① REVOLUTIONARY WAR
- ⑩ WAR OF 1812
- ⑪ MEXICAN WAR
- ⑫ CIVIL WAR
- ⑬ SPANISH-AM. WAR
- ⑭ WORLD WAR

SCALE 1"=20' .23 ACRE

49-7-4

UNKNOWN CEMETERY

MADISON CO. MONROE TWP.



OFFICIAL PROJECT NOS. 465-42-3-467&665-42-3-232

LEGEND

- ① REVOLUTIONARY WAR
- ⑩ WAR OF 1812
- ⑪ MEXICAN WAR
- ⑫ CIVIL WAR
- ⑬ SPANISH-AM. WAR
- ⑭ WORLD WAR

SCALE 1"=20' 0.5 ACRE

49-6-5

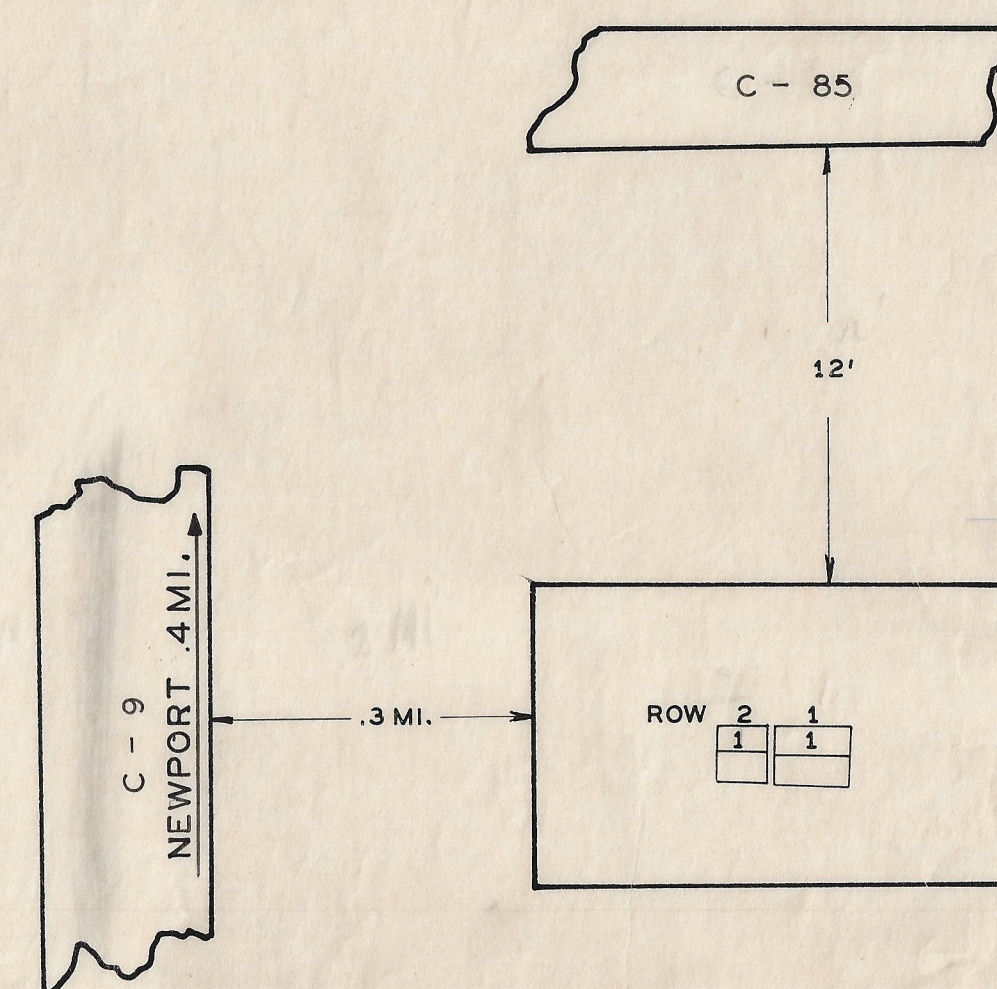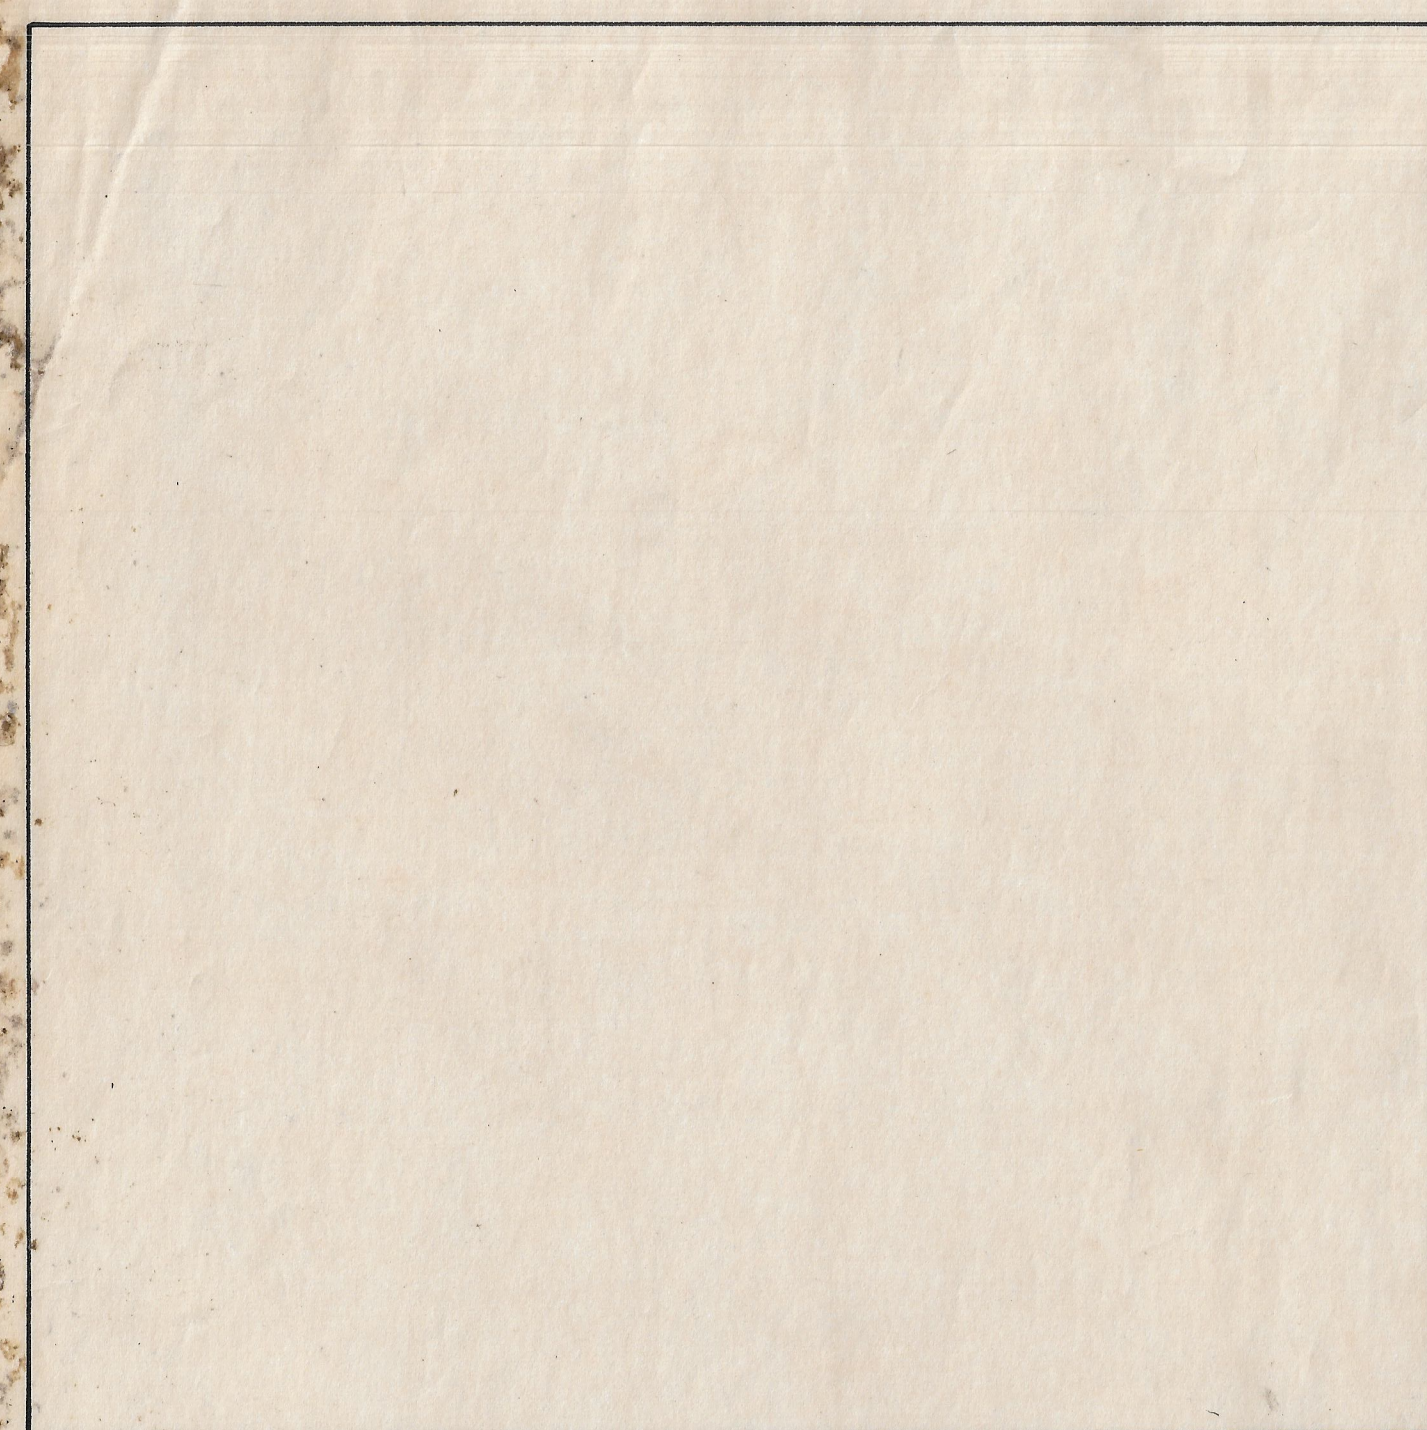

OLD JOHNSTON CEMETERY

MADISON CO. OAK RUN TWP.

OFFICIAL PROJECT NOS. 465-42-3-467&665-42-3-232

LEGEND

- ① REVOLUTIONARY WAR
- ⑩ WAR OF 1812
- ⑪ MEXICAN WAR
- ⑫ CIVIL WAR
- ⑬ SPANISH-AM. WAR
- ⑭ WORLD WAR

SCALE 1"=20' .01 ACRE

49-7-3

LEGEND
SEG= SECTION L= LOT R=ROW
G= GRAVE W=WAR
X= POSITION UNKNOWN

CORSON CEMETERY

MADISON CO. RANGE TWP.


OFFICIAL PROJECT NOS. 465-42-3-467&665-42-3-232

LEGEND

- ① REVOLUTIONARY WAR
- ⑩ WAR OF 1812
- ⑪ MEXICAN WAR
- ⑫ CIVIL WAR
- ⑬ SPANISH-AM. WAR
- ⑭ WORLD WAR

SCALE 1"=20' .29 ACRE

49-11-5

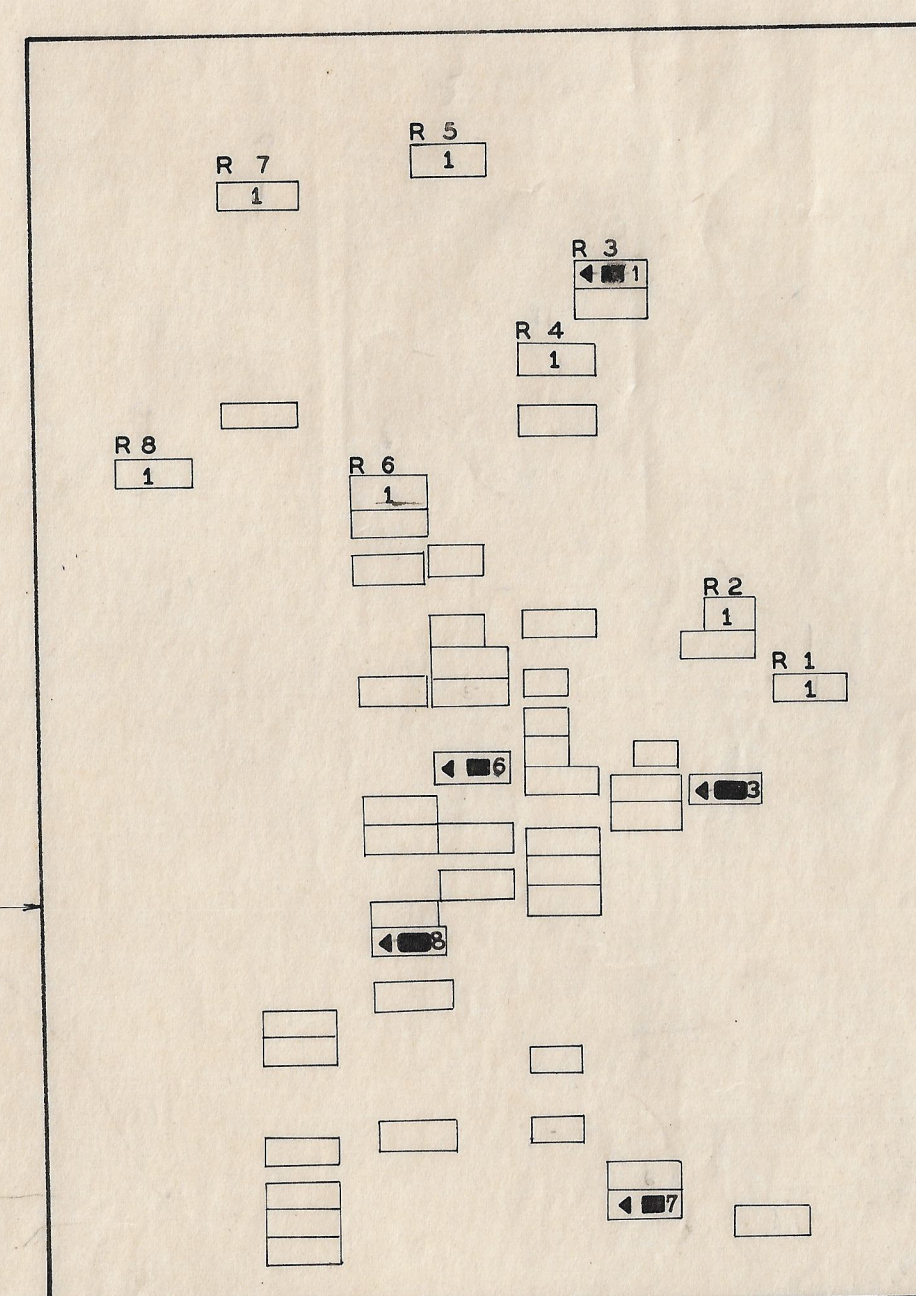

NAME	SEC.	L	R	G	W
CARR SAM'L.	OC		R2	3	19
CORSON JOHN	OC		3	7	
GRAY WILLIE H.	OC		5	6	
THACKER JAMES	OC		3	1	19
WILLOUGHBY L.	OC		6	6	19