


**SHEPPERD  
CEMETERY**  
MADISON CO. RANGE TWP.  
OFFICIAL PROJECT N<sup>o</sup> 465-42-3-467 & 665-42-3-232

**LEGEND**  
 REVOLUTIONARY WAR  
 WAR OF 1812  
 MEXICAN WAR  
 CIVIL WAR  
 SPANISH-AM WAR  
 WORLD WAR

SCALE 1" = 20' .66 ACRES

49-11-6

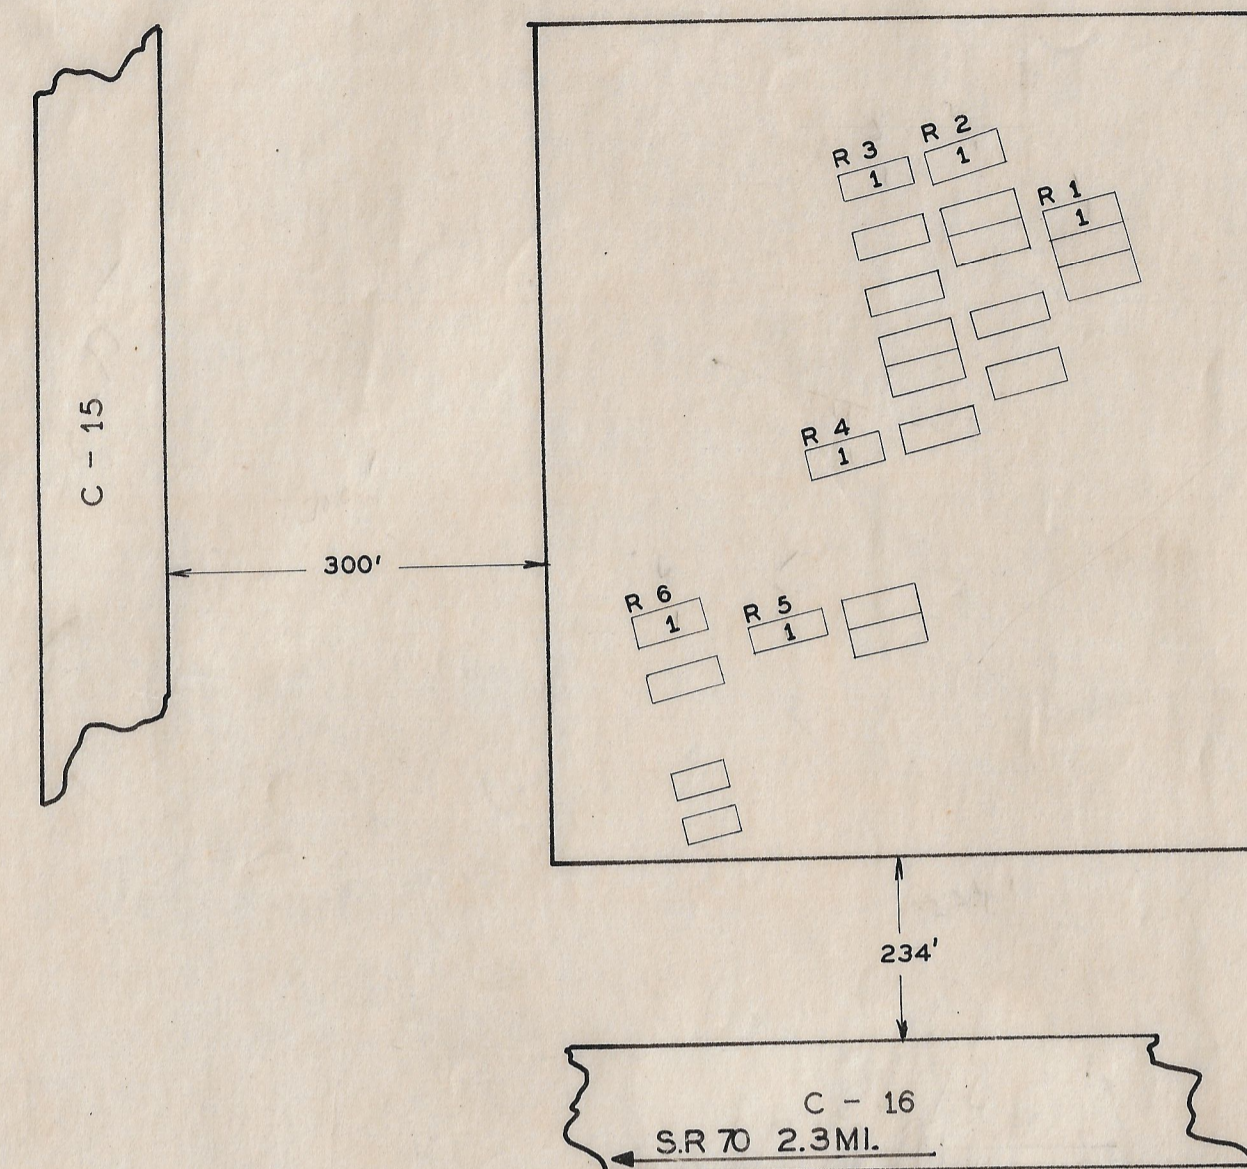


**PANCAKE  
CEMETERY**  
MADISON CO. STOKES TWP.  
OFFICIAL PROJECT N<sup>o</sup> 465-42-3-467 & 665-42-3-232

**LEGEND**  
 REVOLUTIONARY WAR  
 WAR OF 1812  
 MEXICAN WAR  
 CIVIL WAR  
 SPANISH-AM WAR  
 WORLD WAR

SCALE 1" = 20' .02 ACRES

49-13-12

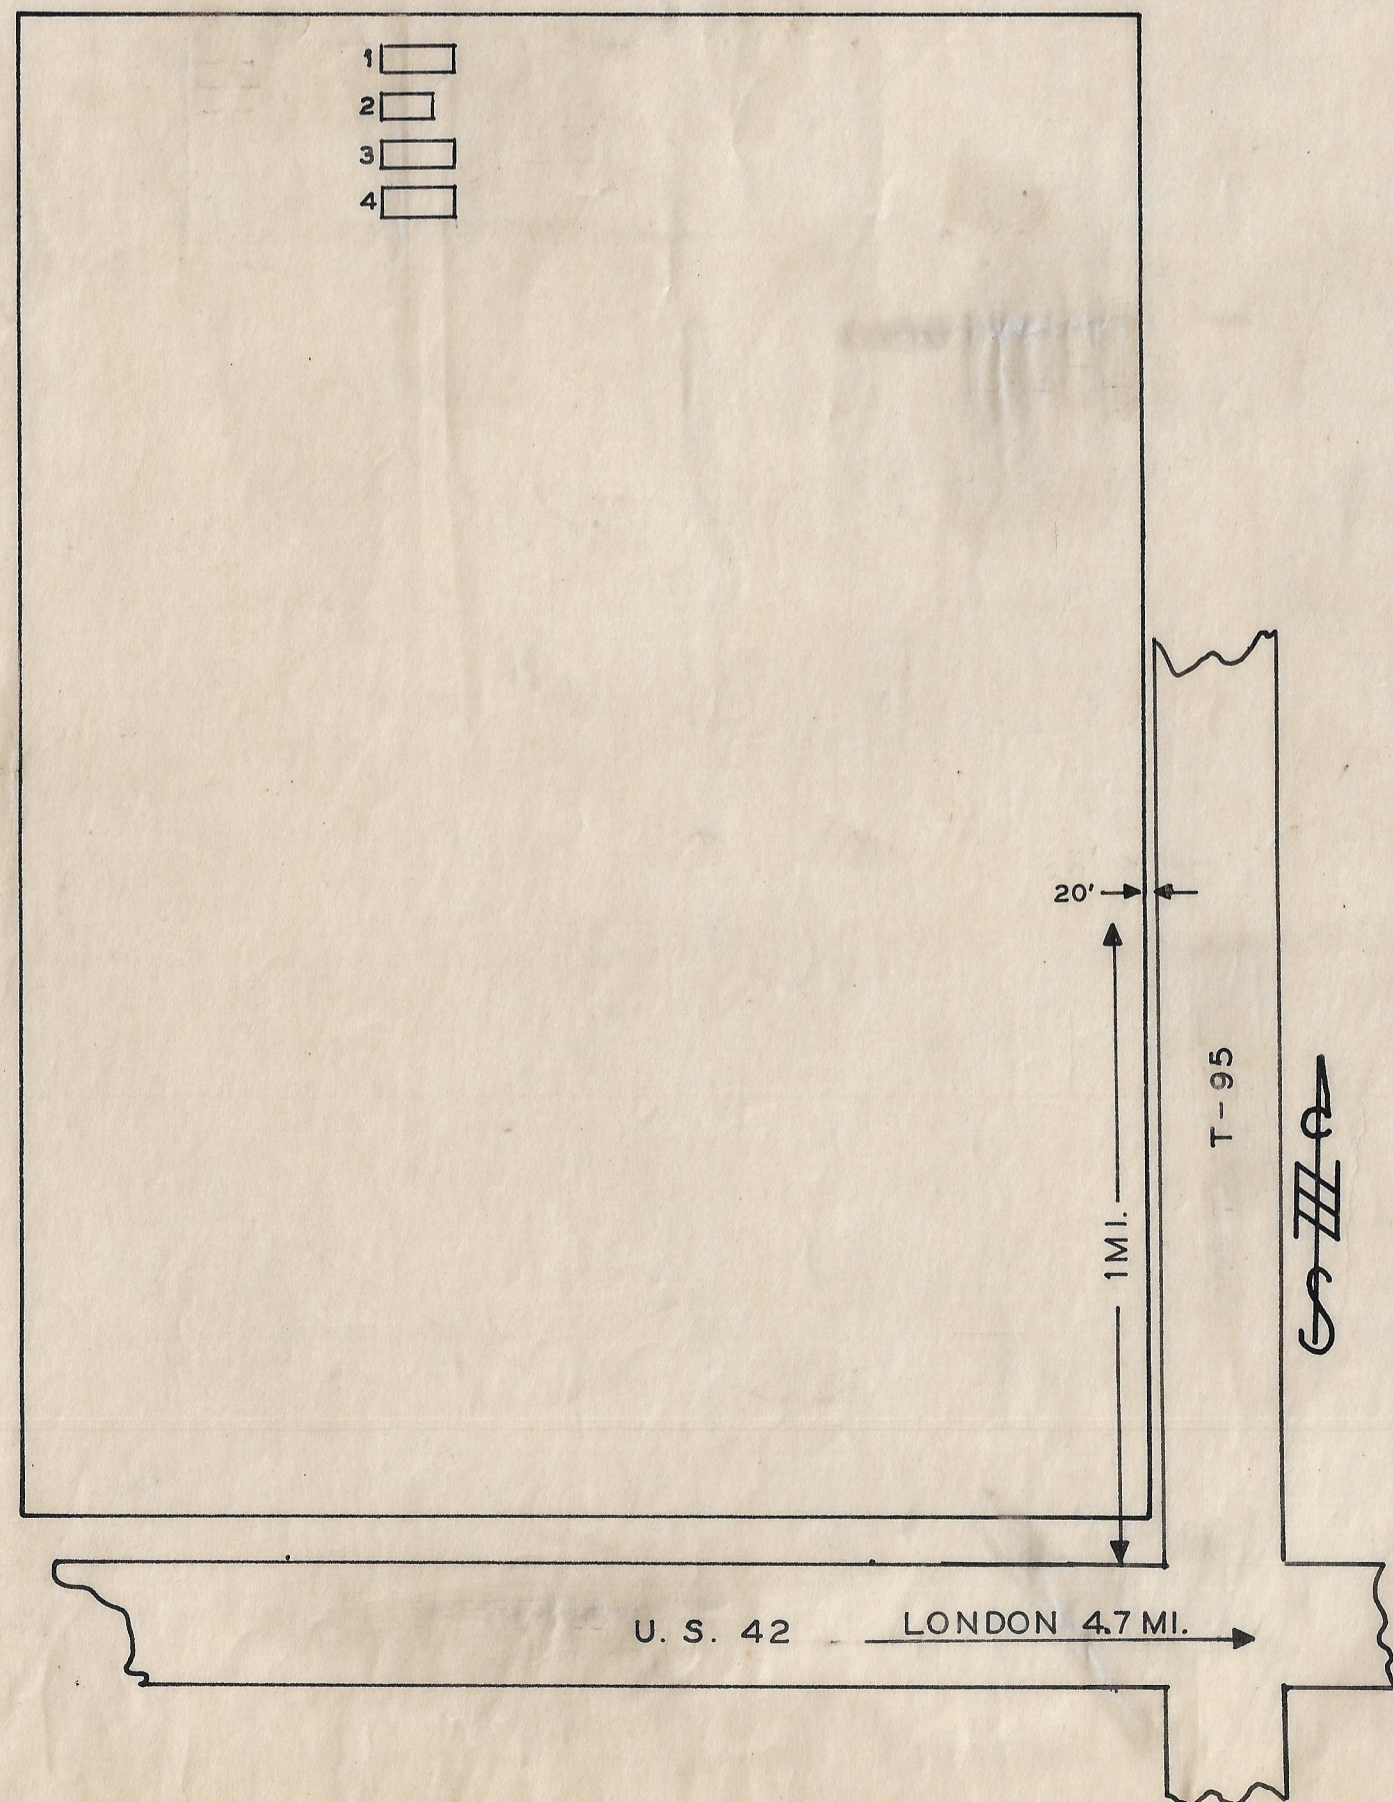


**BONNER FARM  
CEMETERY**  
MADISON CO. UNION TWP.  
OFFICIAL PROJECT N<sup>o</sup> 465-42-3-467 & 665-42-3-232

**LEGEND**  
 REVOLUTIONARY WAR  
 WAR OF 1812  
 MEXICAN WAR  
 CIVIL WAR  
 SPANISH-AM WAR  
 WORLD WAR

SCALE .01 ACRES

49-14-9

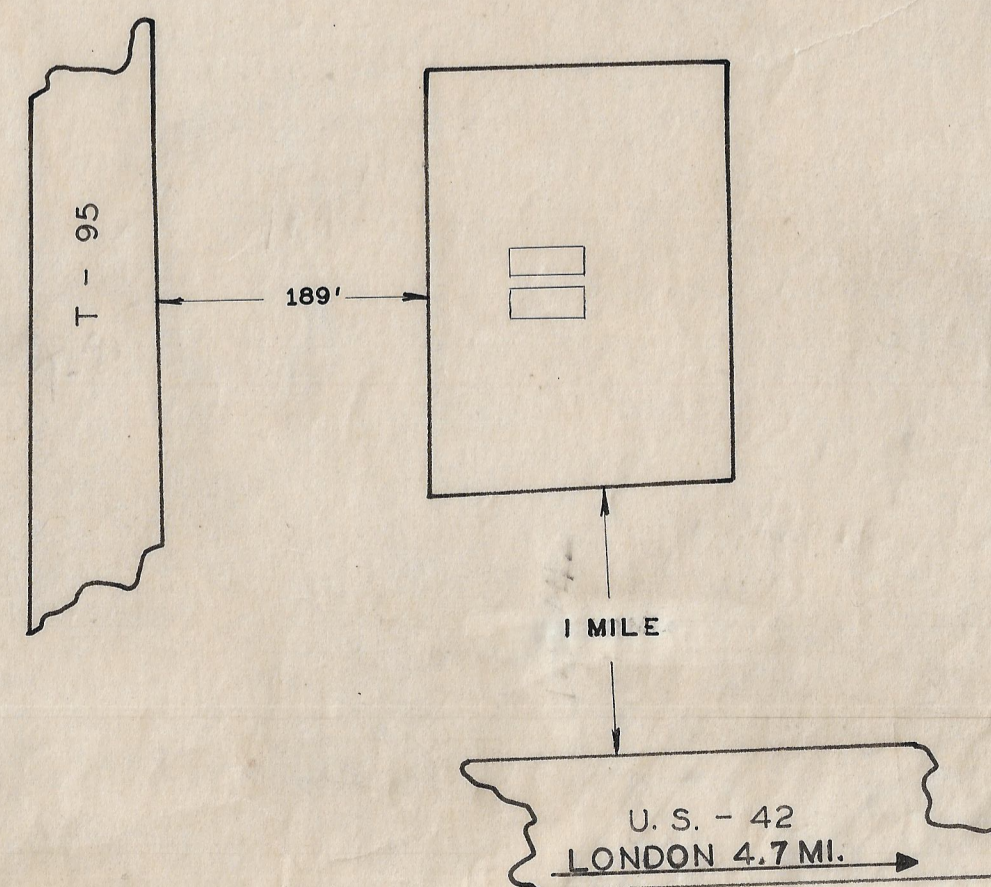

**ASBURY  
CEMETERY**  
MADISON CO. UNION TWP.  
OFFICIAL PROJECT N<sup>o</sup> 465-42-3-467 & 665-42-3-232

**LEGEND**  
 REVOLUTIONARY WAR  
 WAR OF 1812  
 MEXICAN WAR  
 CIVIL WAR  
 SPANISH-AM WAR  
 WORLD WAR

SCALE 1" = 20' .01 ACRES

49-14-8