



NAME	SEC.	L	R	G	W
ANDERSON A.A.	25	1			
BARTLET D.C.	18		1	19	
BOONE J.H.	5		10	19	
BURNHAM JAMES	6		8	19	
CLARK B.E.	11	2	19		
CLARK HATFIELD	21	4	19		
CLIFTON PETER	27	1	19		
FIELDS ALEX.	20	2			
FLOYD DAN'L.	7	18	19		
FORD J.F.	4	2	19		
GRAY WM.	23	1	19		
GRIMES HENRY	25	2	19		
HANN LEVI	5	9	19		
INGLES F.M.	10	1	19		
JEFFERSON THOMAS	19	9			
JONES ISAAC C.	8	10	19		
JONES PRICE	8	9	19		
OLNEY J.S.	23	3	19		
PUTNAM JOHN	14	3	10		
RICKS MARTIN	19	10	19		
SHELDON EUGENE	15	1	19		
WATSON JOS.	2	2	19		


HAMPTON CEMETERY
MADISON CO. JEFFERSON TWP.
OFFICIAL PROJECT NOS. 465-42-3-467&665-42-3-232

LEGEND

- ① REVOLUTIONARY WAR
- ⑩ WAR OF 1812
- ⑪ MEXICAN WAR
- ⑲ CIVIL WAR
- ⑳ SPANISH-AM. WAR
- ㉑ WORLD WAR

SCALE 1"=20' 1.14 ACRES

49-5-2

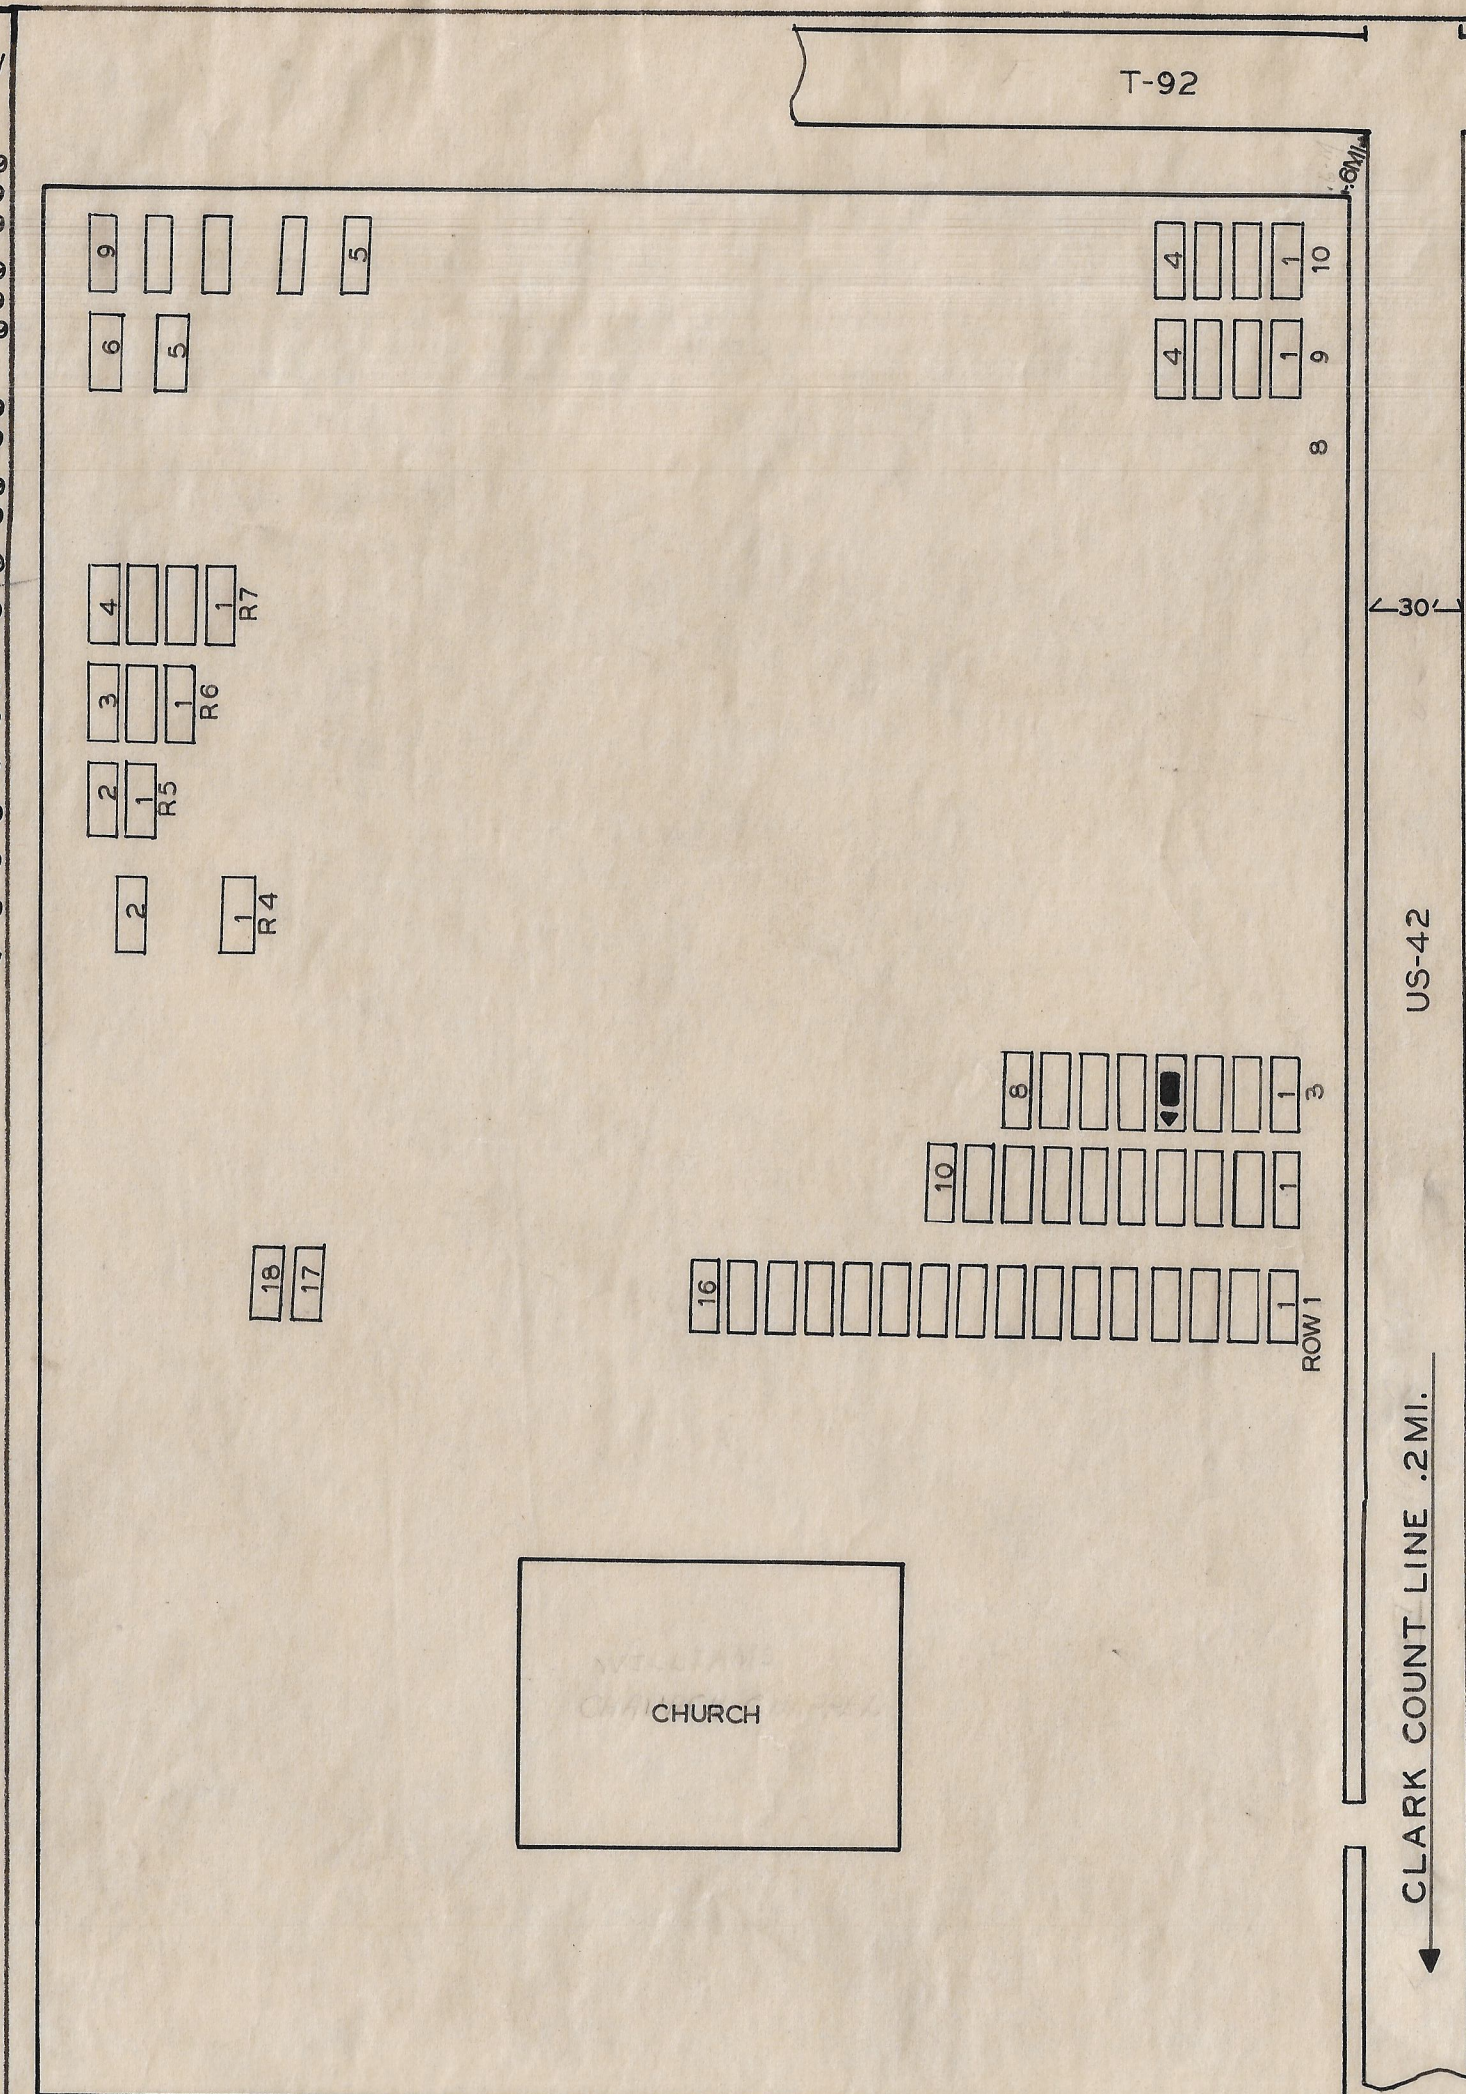


**WILLIAMS CHAPEL
M.E. CHURCH
CEMETERY**
MADISON CO. PAINT TWP.
OFFICIAL PROJECT NOS. 465-42-3-467&665-42-3-232

LEGEND

- ① REVOLUTIONARY WAR
- ⑩ WAR OF 1812
- ⑪ MEXICAN WAR
- ⑲ CIVIL WAR
- ⑳ SPANISH-AM. WAR
- ㉑ WORLD WAR

SCALE 1"=20' 0.63 ACRE

49-8-8

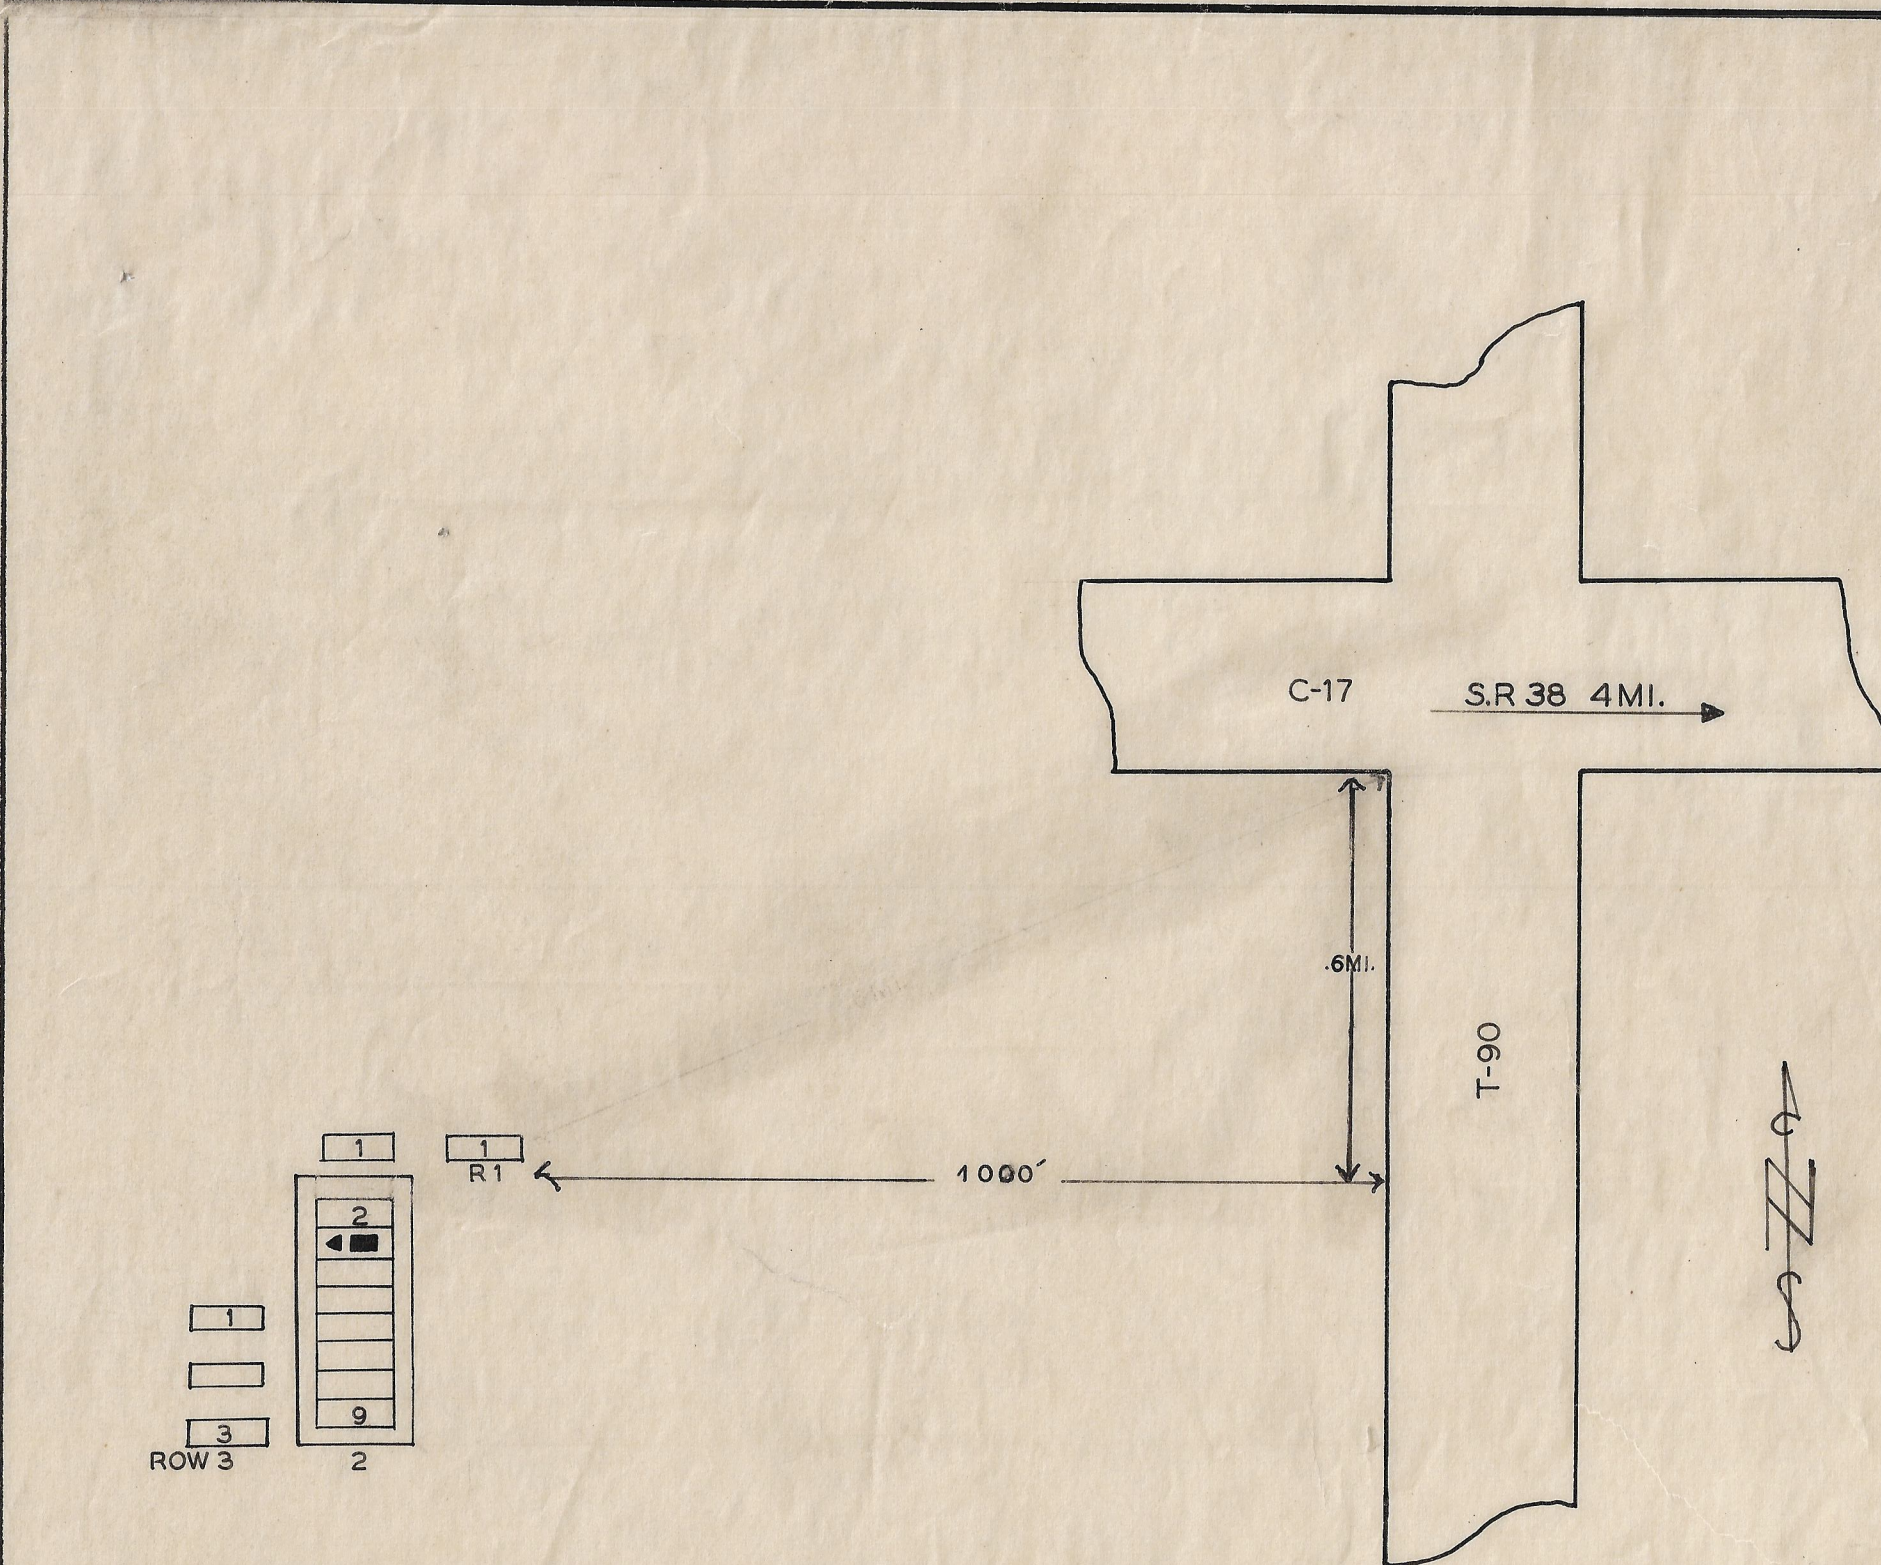

CORRELL CEMETERY
MADISON CO. PAINT TWP.
OFFICIAL PROJECT NOS. 465-42-3-467&665-42-3-232

LEGEND

- ① REVOLUTIONARY WAR
- ⑩ WAR OF 1812
- ⑪ MEXICAN WAR
- ⑲ CIVIL WAR
- ⑳ SPANISH-AM. WAR
- ㉑ WORLD WAR

SCALE 1"=20' 0.03 ACRE

49-8-10