

**WILLIAMS FARM  
CEMETERY**

MADISON CO. PAINT TWP.


OFFICIAL PROJECT NOS.465-42-3-467&665-42-3-232

**LEGEND**

- ① REVOLUTIONARY WAR
- ⑩ WAR OF 1812
- ⑯ MEXICAN WAR
- ⑲ CIVIL WAR
- ⑳ SPANISH AM. WAR
- ㉓ WORLD WAR

SCALE 1"=20' .23 ACRES

49-8-3

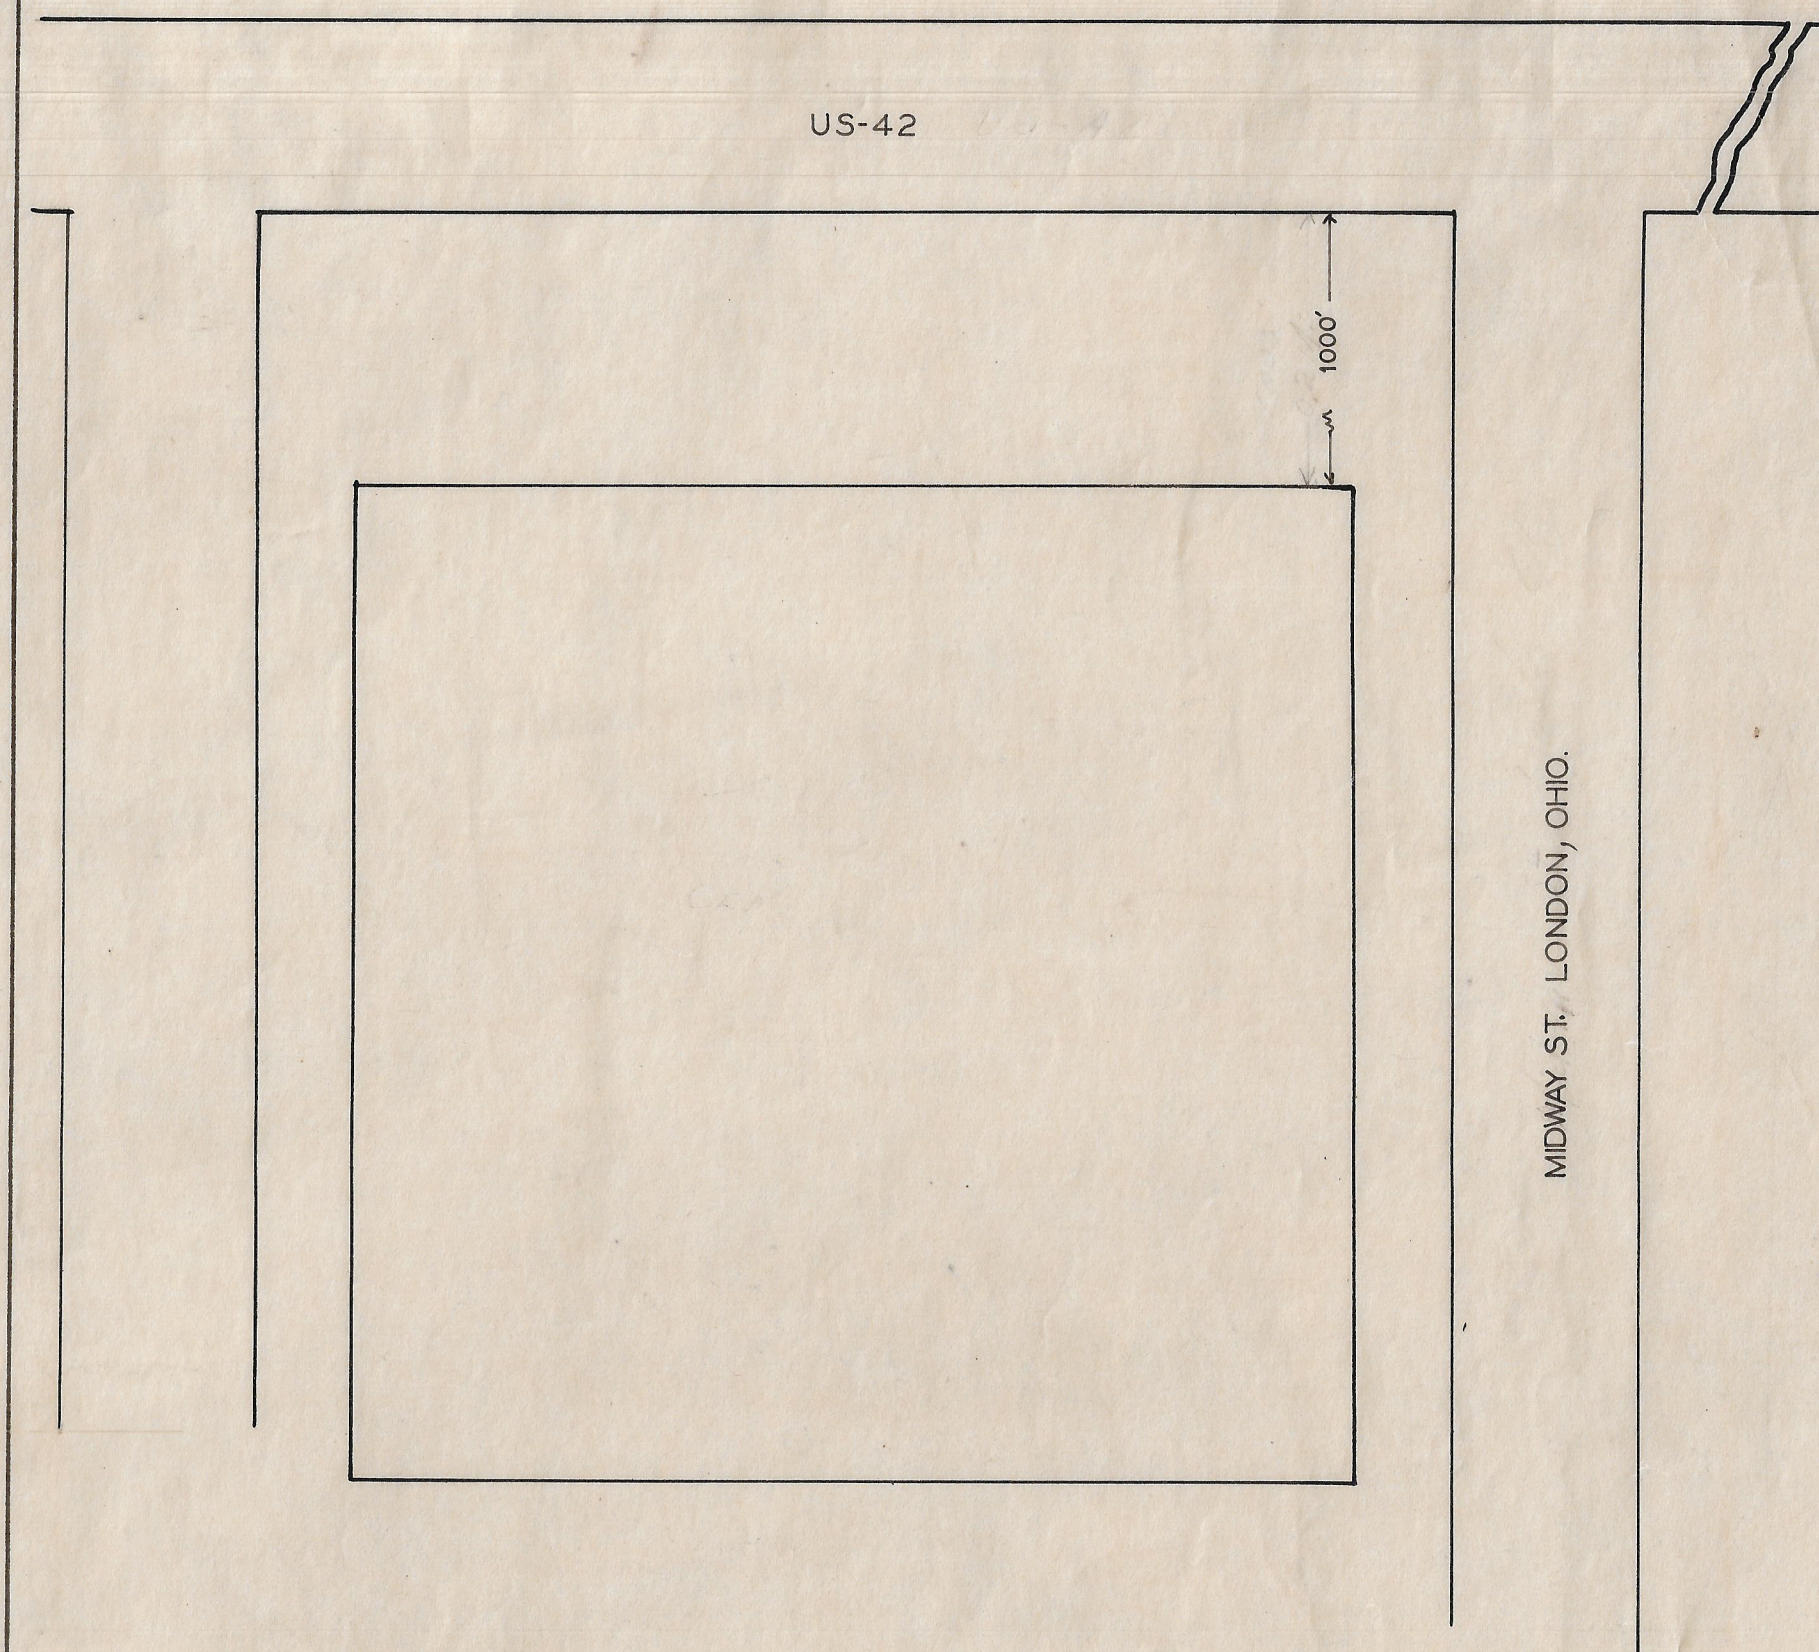

**MIDWAY ST.  
CEMETERY**

MADISON CO. UNION TWP.


OFFICIAL PROJECT NOS.465-42-3-467&665-42-3-232

**LEGEND**

- ① REVOLUTIONARY WAR
- ⑩ WAR OF 1812
- ⑯ MEXICAN WAR
- ⑲ CIVIL WAR
- ⑳ SPANISH AM. WAR
- ㉓ WORLD WAR

SCALE 1"=20' .25 ACRES

49-14-11

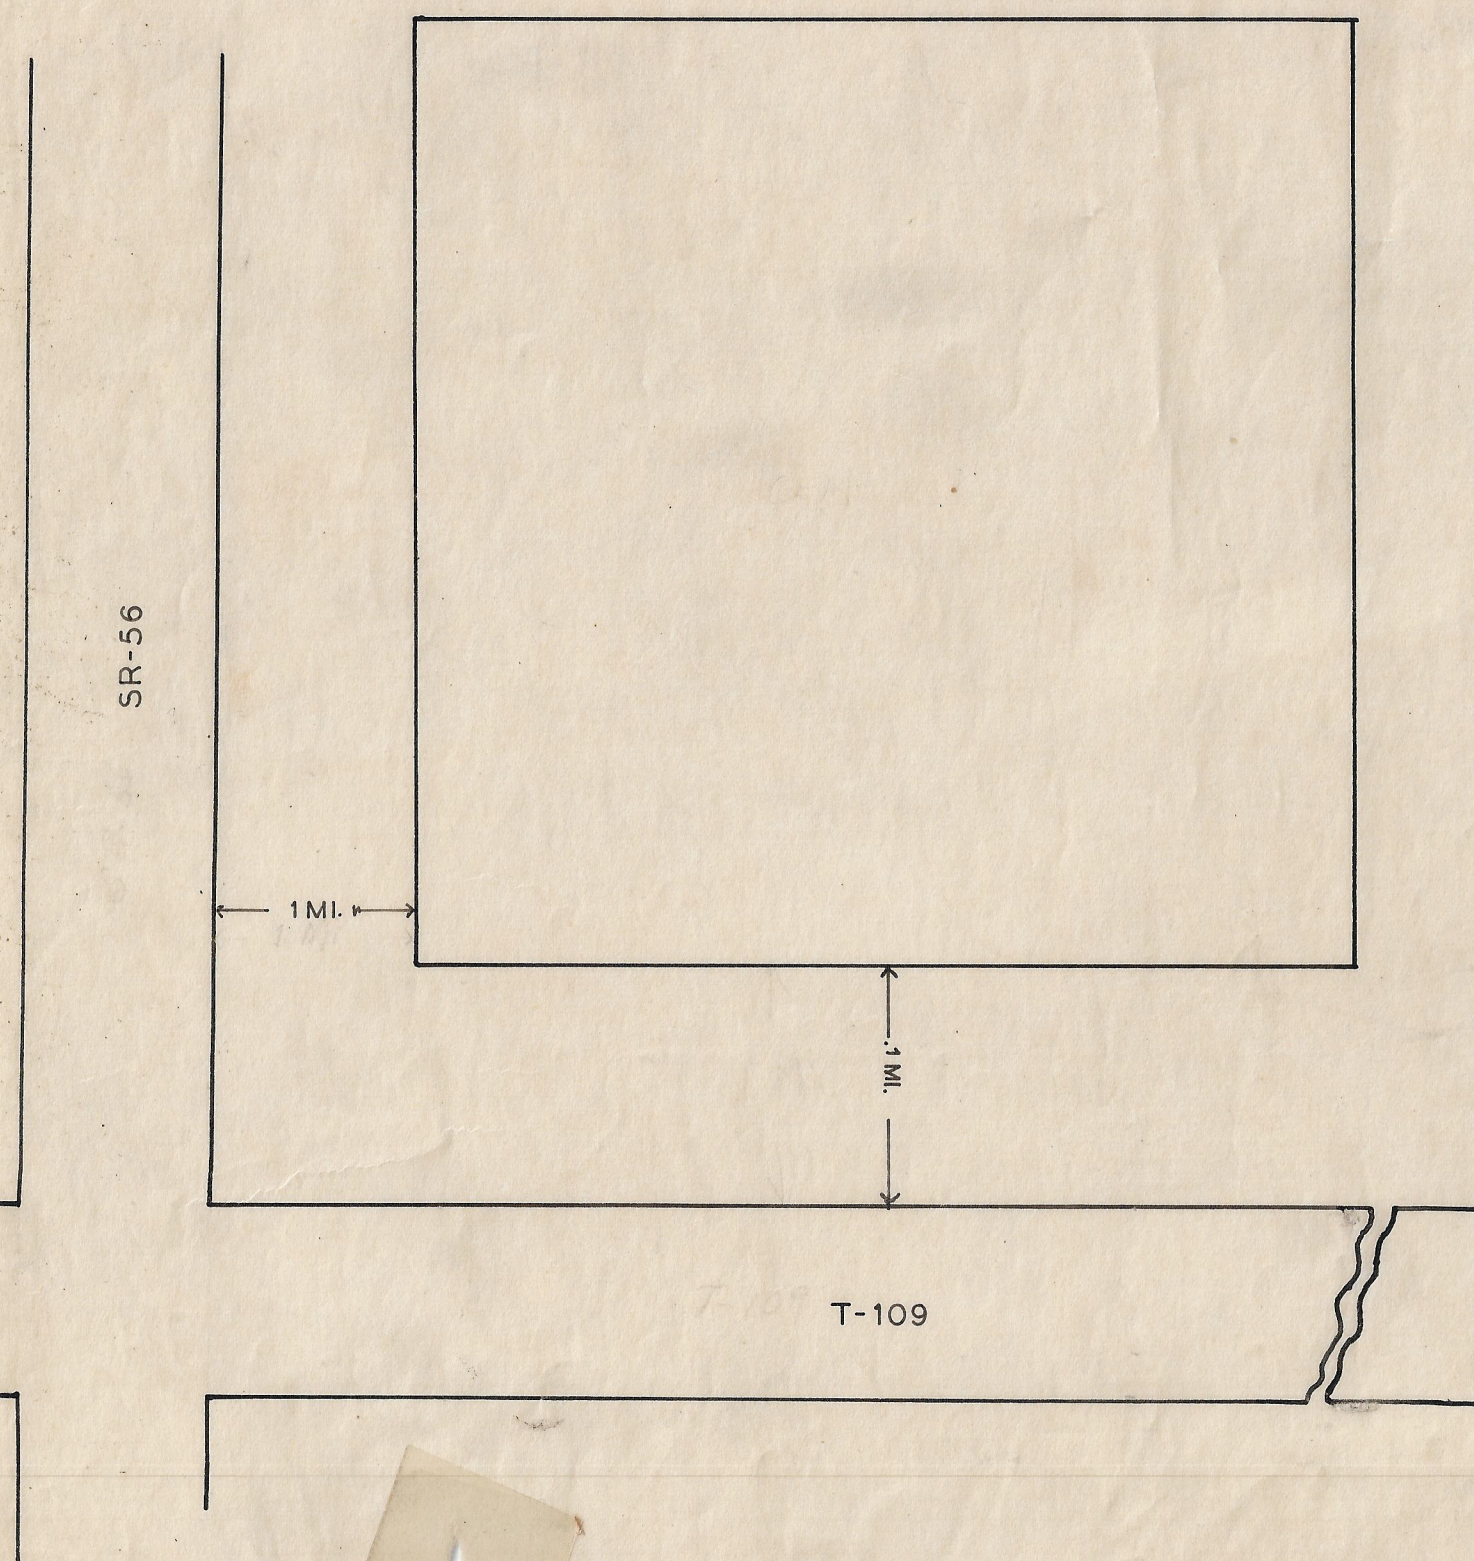

**WILSON  
CEMETERY**

MADISON CO. SUMMERFORD TWP.


OFFICIAL PROJECT NOS.465-42-3-467&665-42-3-232

**LEGEND**

- ① REVOLUTIONARY WAR
- ⑩ WAR OF WAR
- ⑯ MEXICAN WAR
- ⑲ CIVIL WAR
- ⑳ SPANISH AM. WAR
- ㉓ WORLD WAR

SCALE 1"=20' .22 ACRES

49-12-7

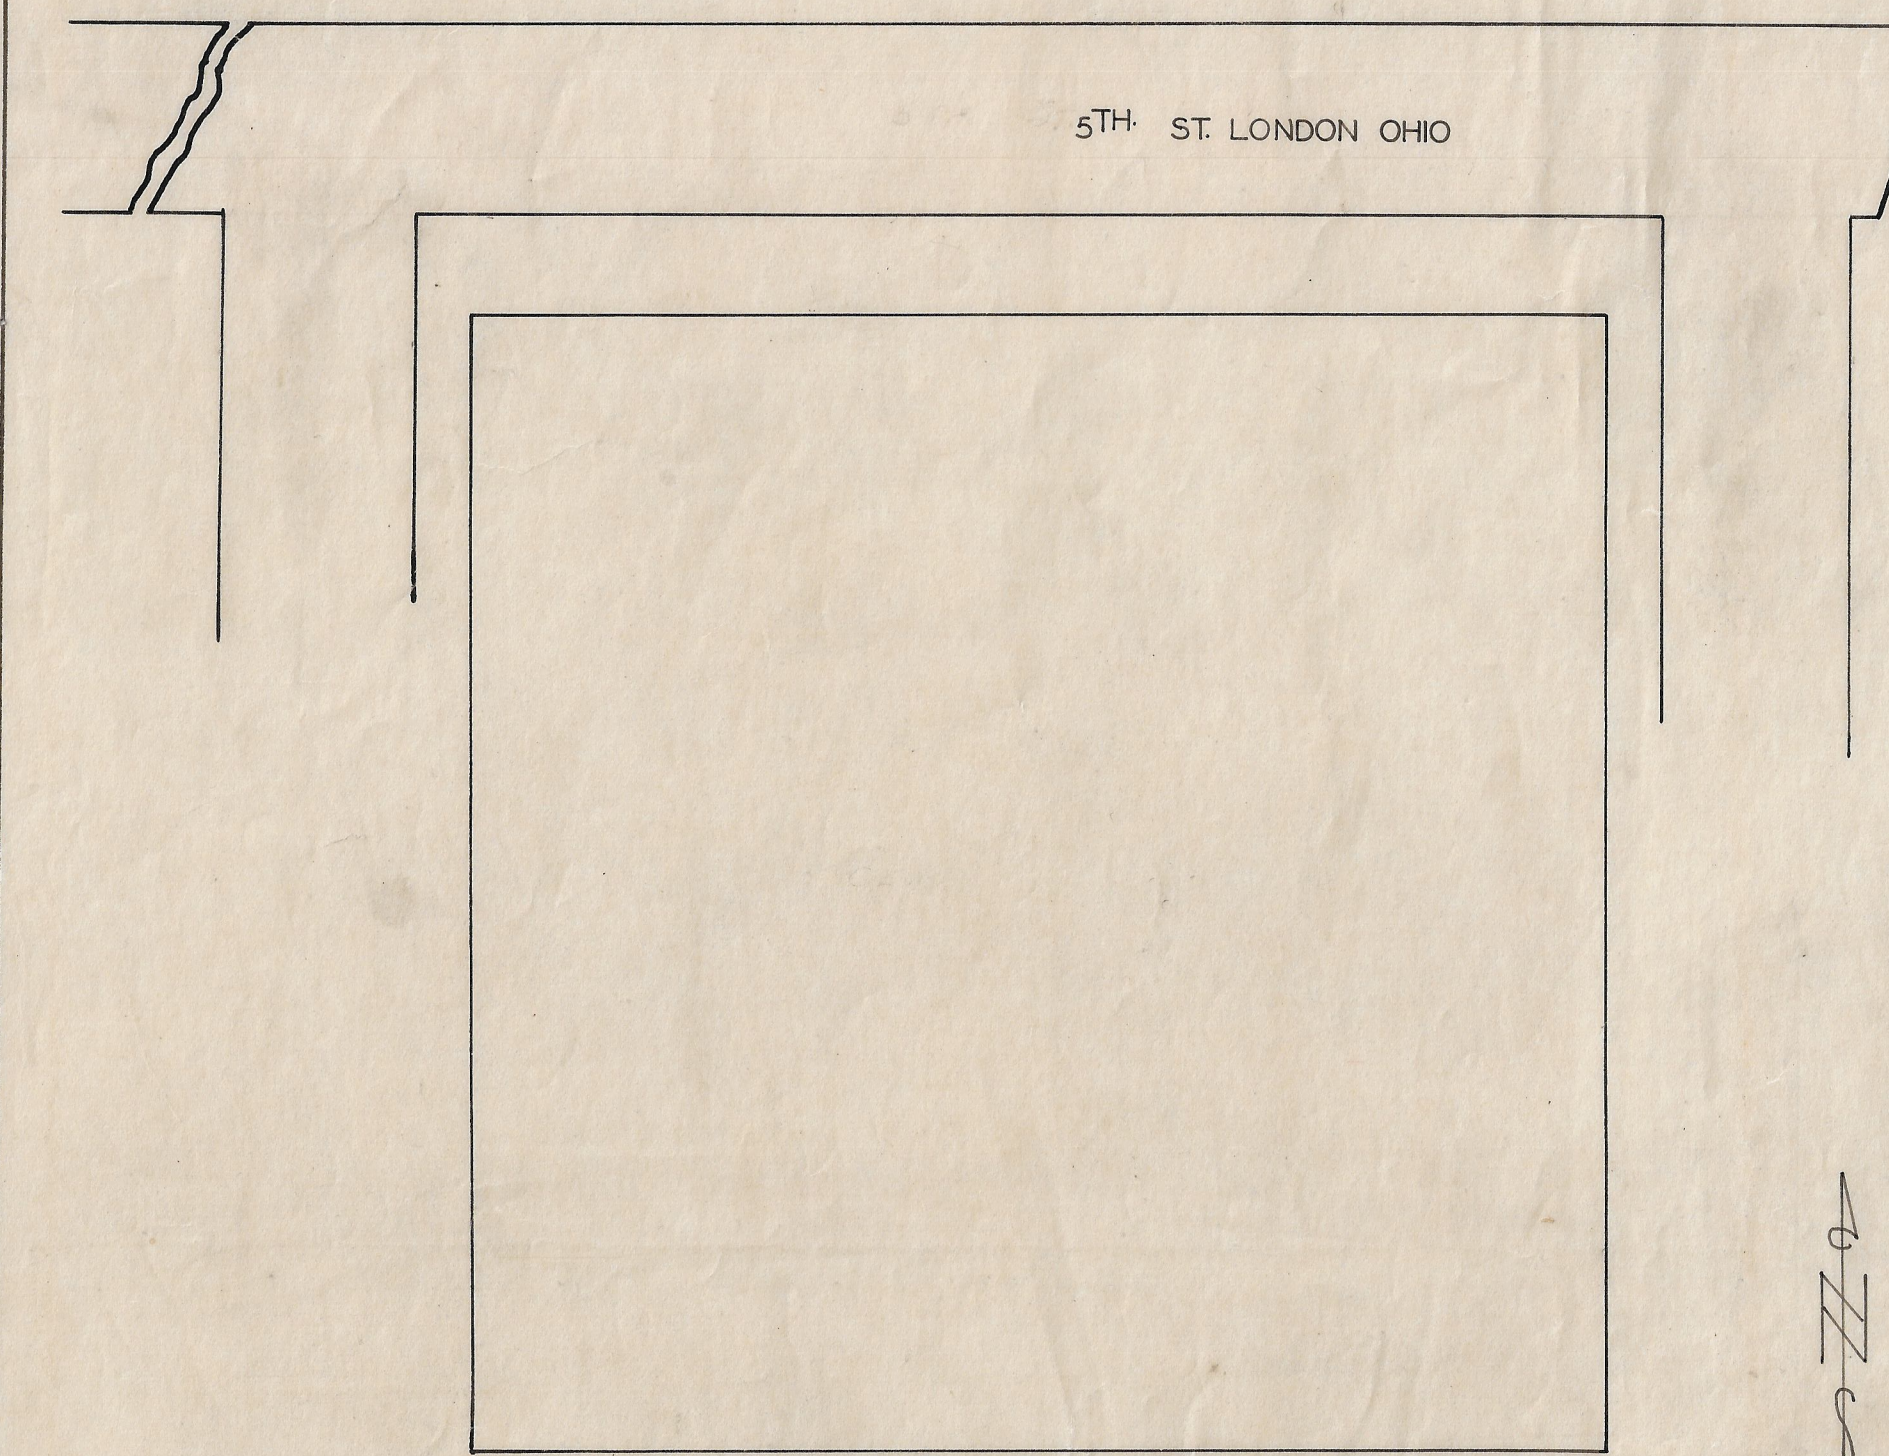

**5TH & WALNUT ST.  
CEMETERY**

MADISON CO. UNION TWP.

OFFICIAL PROJECT NOS.465-42-3-467&665-42-3-232

**LEGEND**

- ① REVOLUTIONARY WAR.
- ⑩ WAR OF 1812
- ⑯ MEXICAN WAR
- ⑲ CIVIL WAR
- ⑳ SPANISH AM. WAR
- ㉓ WORLD WAR

SCALE 1"=20' .32 ACRES

49-14-12