

NAME	SEC	L	R	G	W
ANDERSON JOHN H.	OLD		5	8	19
ASBURY HENRY	OLD		15	11	19
CAMPBELL GEO.	OLD		3	6	19
DINTERMAN H.	OLD		1	13	19
FORBES S.	OLD		17	1	19
HENRY M.W.	OLD		2	8	19
KELLY HENRY	OLD	1	7	4	19
*NICEWANNER THOS. H.					19
SMITH THEODORE	OLD		12	6	19
WALLACE JOHN	OLD		3	5	19
WOODS GEO.	OLD				19
SIMPSON SUBLET			2	7	19

LEGEND
 SEC-SECTION L-LOT R=ROW
 G=GRAVE W=WAR
 * = POSITION UNKNOWN

OLD SUMMERFORD CEMETERY


MADISON CO. SUMMERFORD TWP.

OFFICIAL PROJECT NOS. 465-42-3-467 AND 665-42-3-232

- LEGEND
- ① REVOLUTIONARY WAR
 - ⑩ WAR OF 1812
 - ⑮ MEXICAN WAR
 - ⑲ CIVIL WAR
 - ⑳ SPANISH AM. WAR
 - ⑳ WORLD WAR

SCALE 1"=20' ACRES 0.90

49-12-3

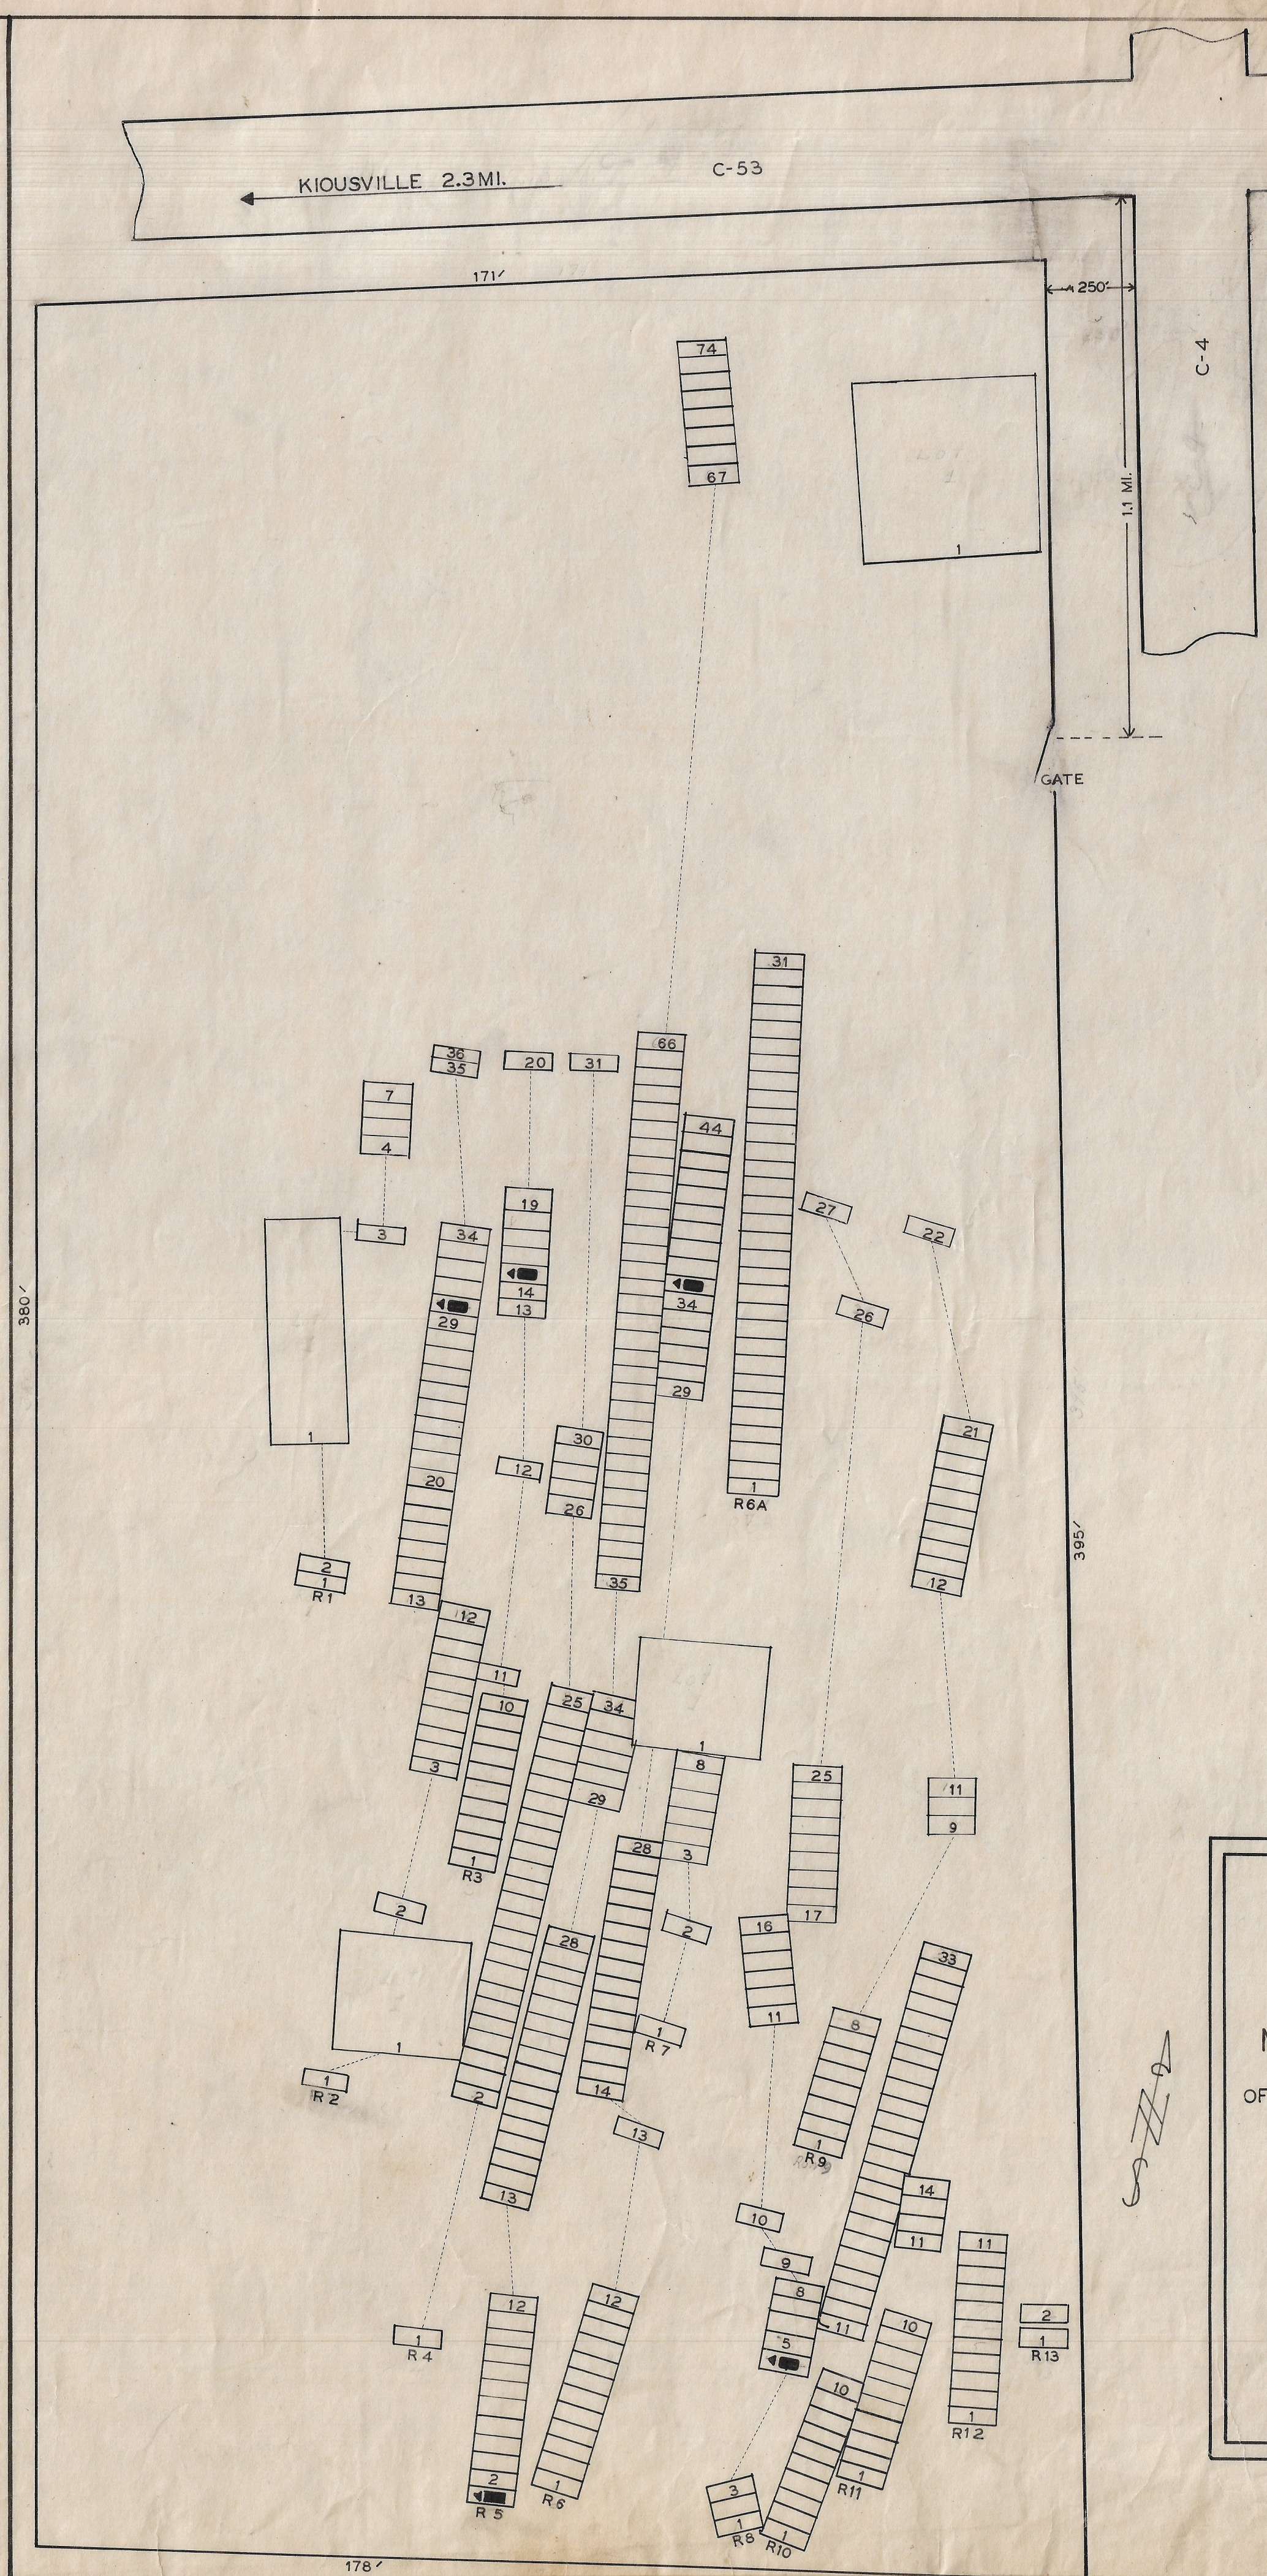

NAME	SEC	L	R	G	W
DAVIDSON SILAS	OLD		8	4	19
KYLE ABRAHAM	OLD		2	30	19
KYLE JOHN	OLD		3	15	19
LUCAS SAMUAL	OLD		5	1	19
STRAIN JOHN T.	OLD		6	35	19

FITZGERALD CEMETERY

MADISON CO. FAIRFIELD TWP.

OFFICIAL PROJECT NOS. 465-42-3-467 AND 665-42-3-232

- LEGEND
- ① REVOLUTIONARY WAR
 - ⑩ WAR OF 1812
 - ⑮ MEXICAN WAR
 - ⑲ CIVIL WAR
 - ⑳ SPANISH AM. WAR
 - ⑳ WORLD WAR

SCALE 1"=20' ACRES 1.56

49-4-4