


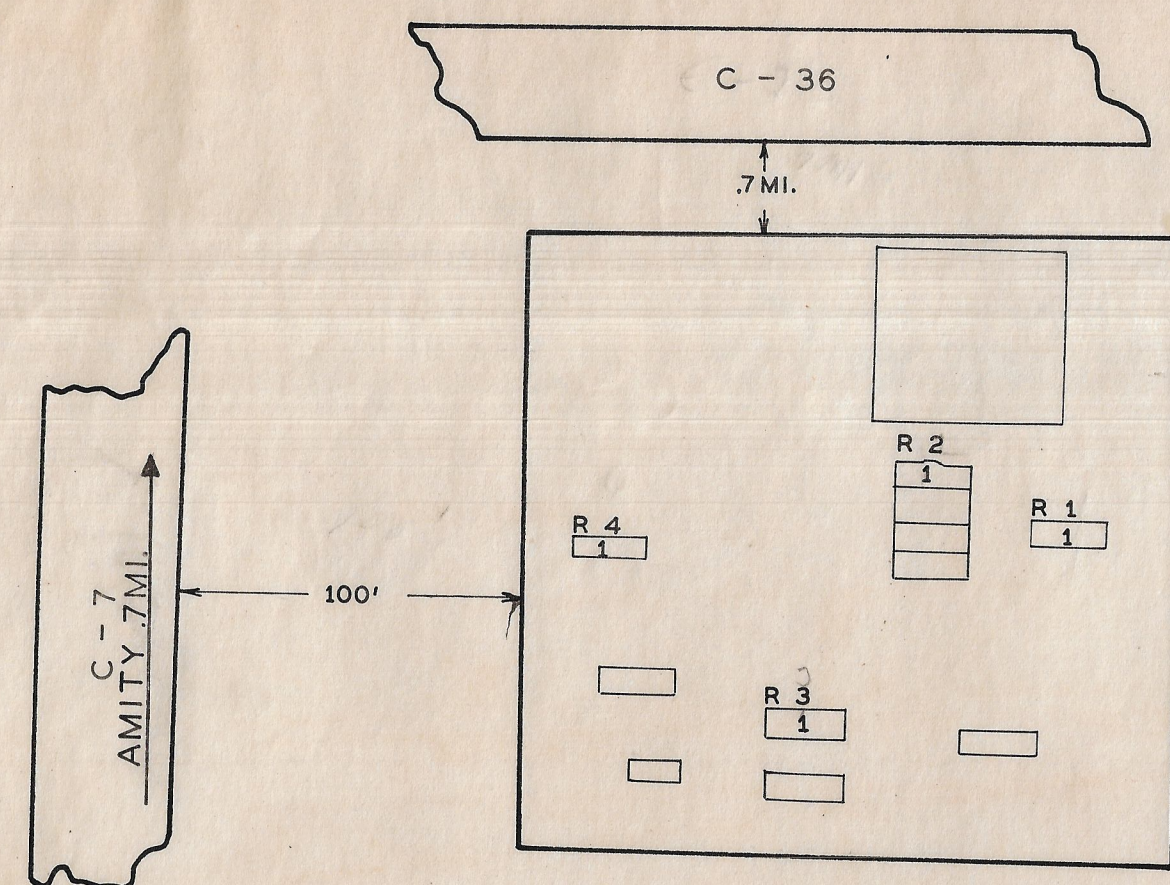

**NUGENT FARM
CEMETERY**

MADISON CO. CANAAN TWP.


OFFICIAL PROJECT NOS 465-42-3-467 & 665-42-3-232

LEGEND

- ① REVOLUTIONARY WAR
- ⑩ WAR OF 1812
- ①⑥ MEXICAN WAR
- ①⑨ CIVIL WAR
- ②⑤ SPANISH-AM. WAR
- ③① WORLD WAR

SCALE 1"= 20' 0.30-ACRE

49-1-4

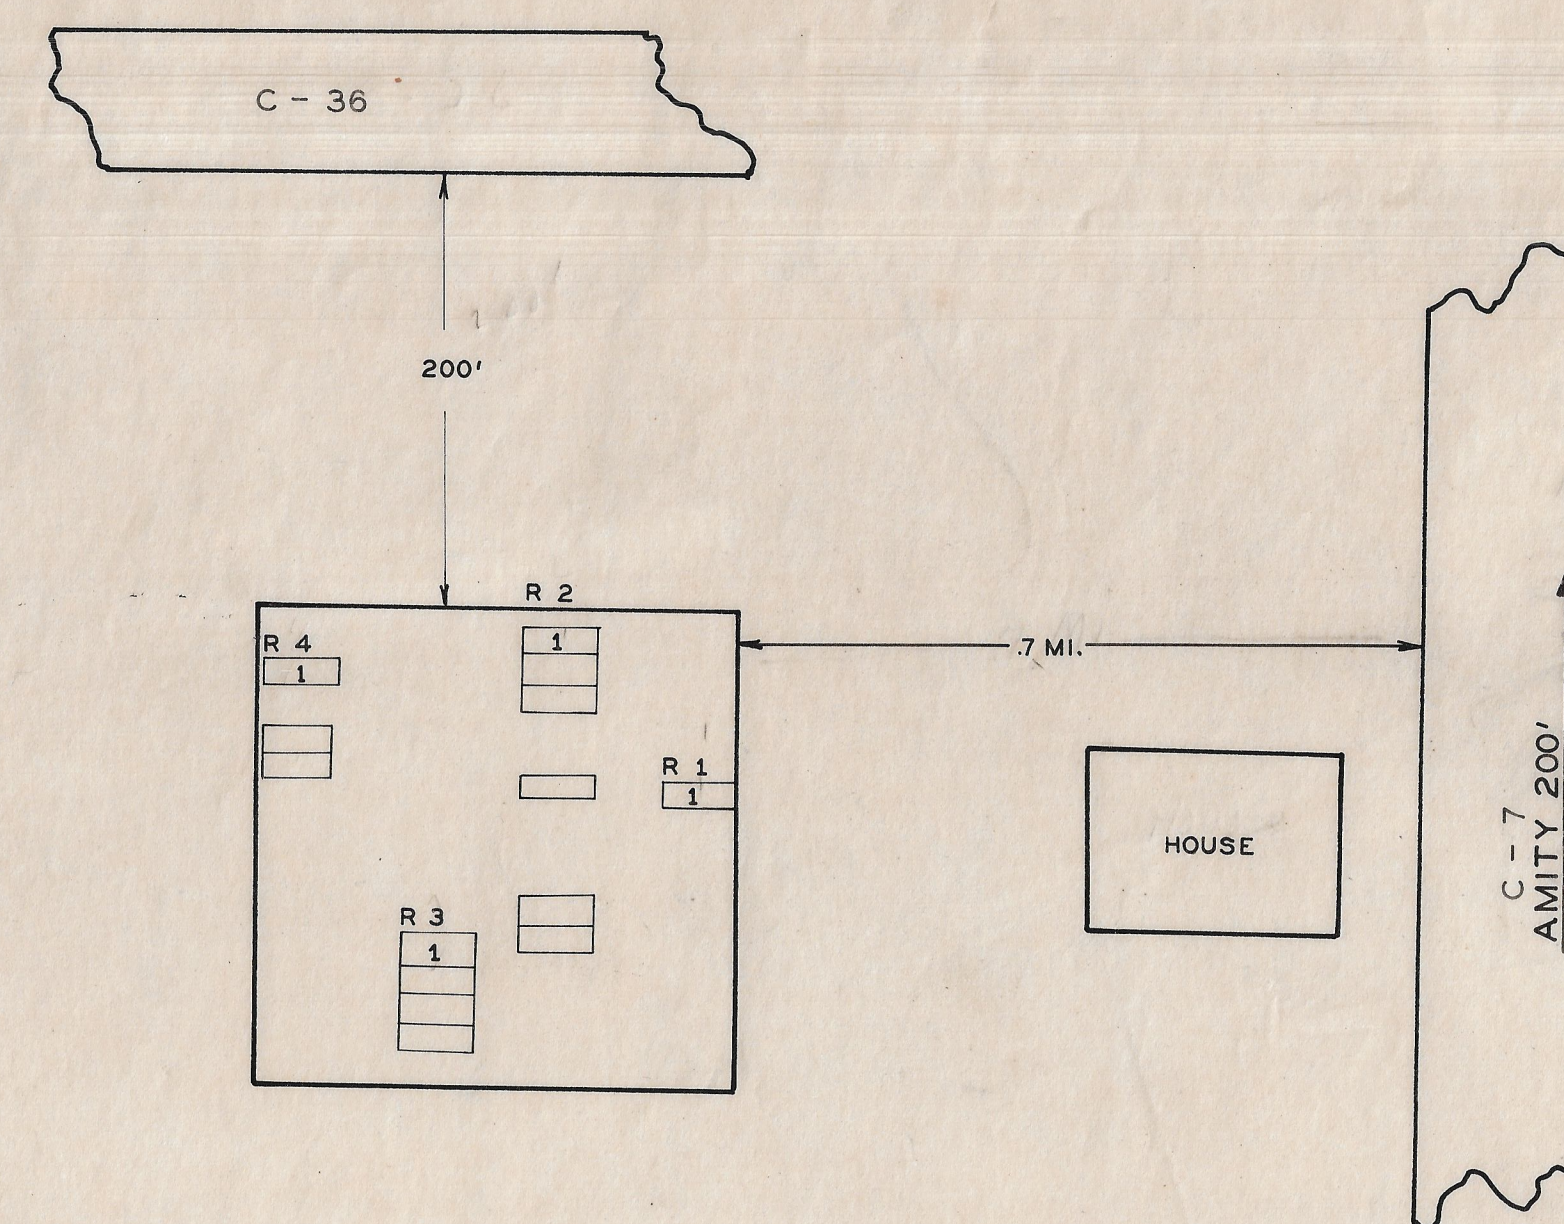

**FINCH
CEMETERY**

MADISON CO. CANAAN TWP.

OFFICIAL PROJECT NOS 465-42-3-467 & 665-42-3-232


LEGEND

- ① REVOLUTIONARY WAR
- ⑩ WAR OF 1812
- ①⑥ MEXICAN WAR
- ①⑨ CIVIL WAR
- ②⑤ SPANISH-AM. WAR
- ③① WORLD WAR

SCALE - 1"= 20' 0.20- ACRE

49-1-7

NAME	SEC	L	R	G	W
PATTERSON JOHN	OLD		2	1	19

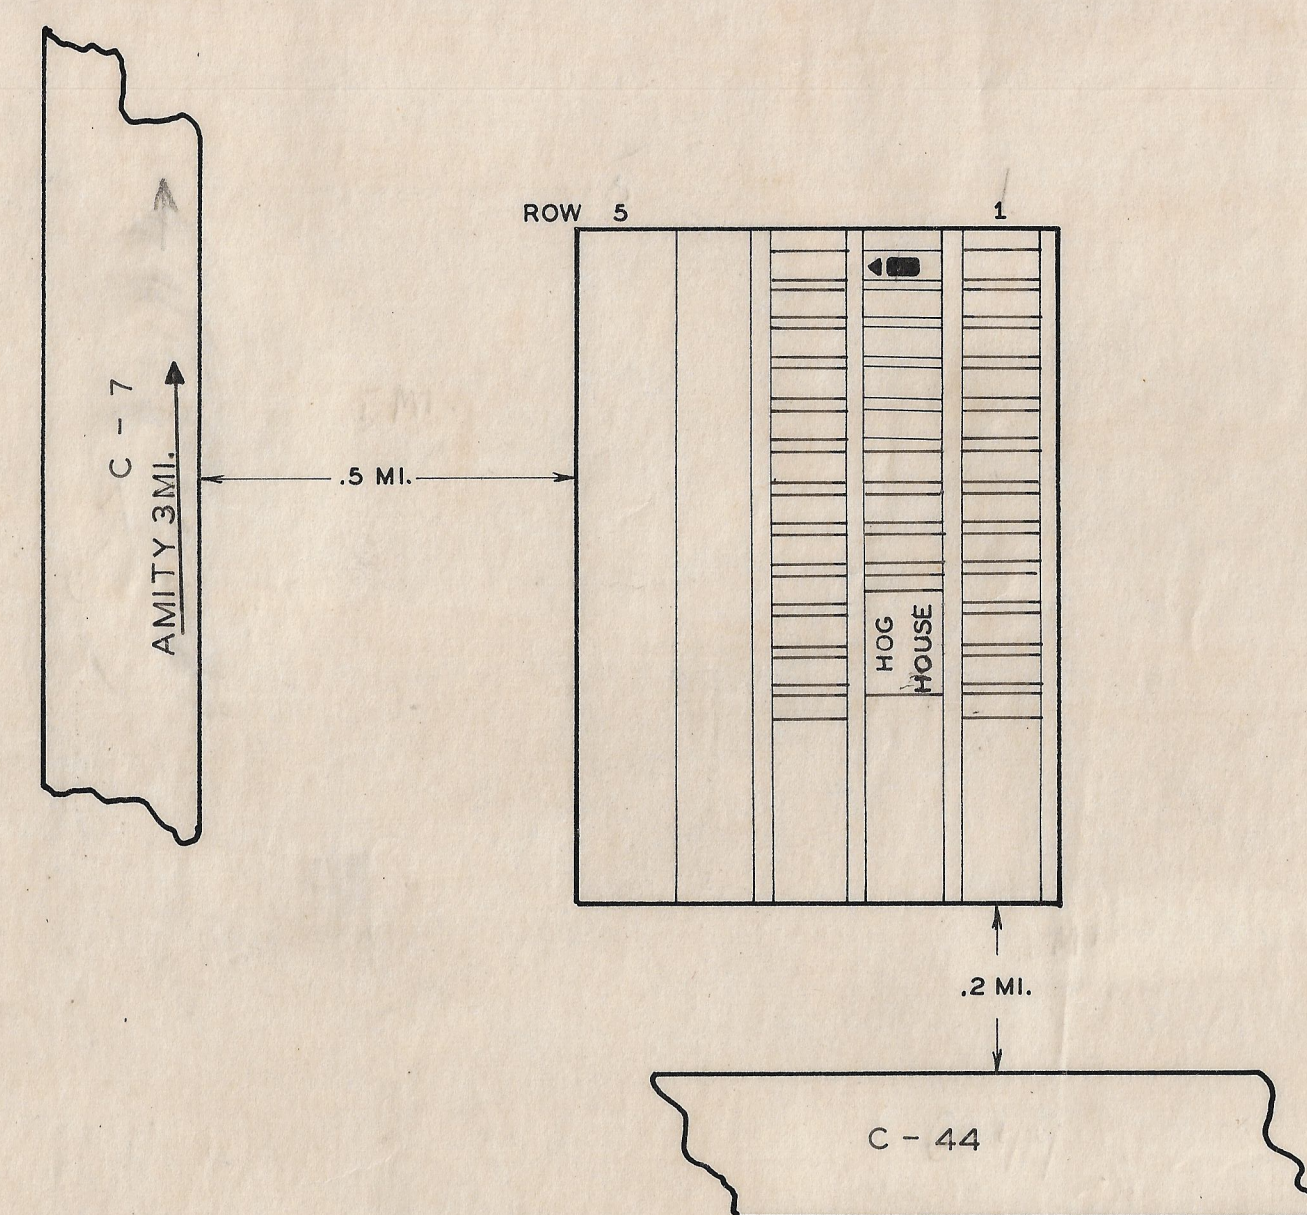

**PATTERSON
CEMETERY**

MADISON CO. CANAAN TWP.


OFFICIAL PROJECT NOS. 465-42-3-467- AND - 665-42-3-232

LEGEND

- ① REVOLUTIONARY WAR
- ⑩ WAR OF 1812
- ①⑥ MEXICAN WAR
- ①⑨ CIVIL WAR
- ②⑤ SPANISH-AM. WAR
- ③① WORLD WAR

SCALE 1"= 20' 0.08-ACRE

49-1-1

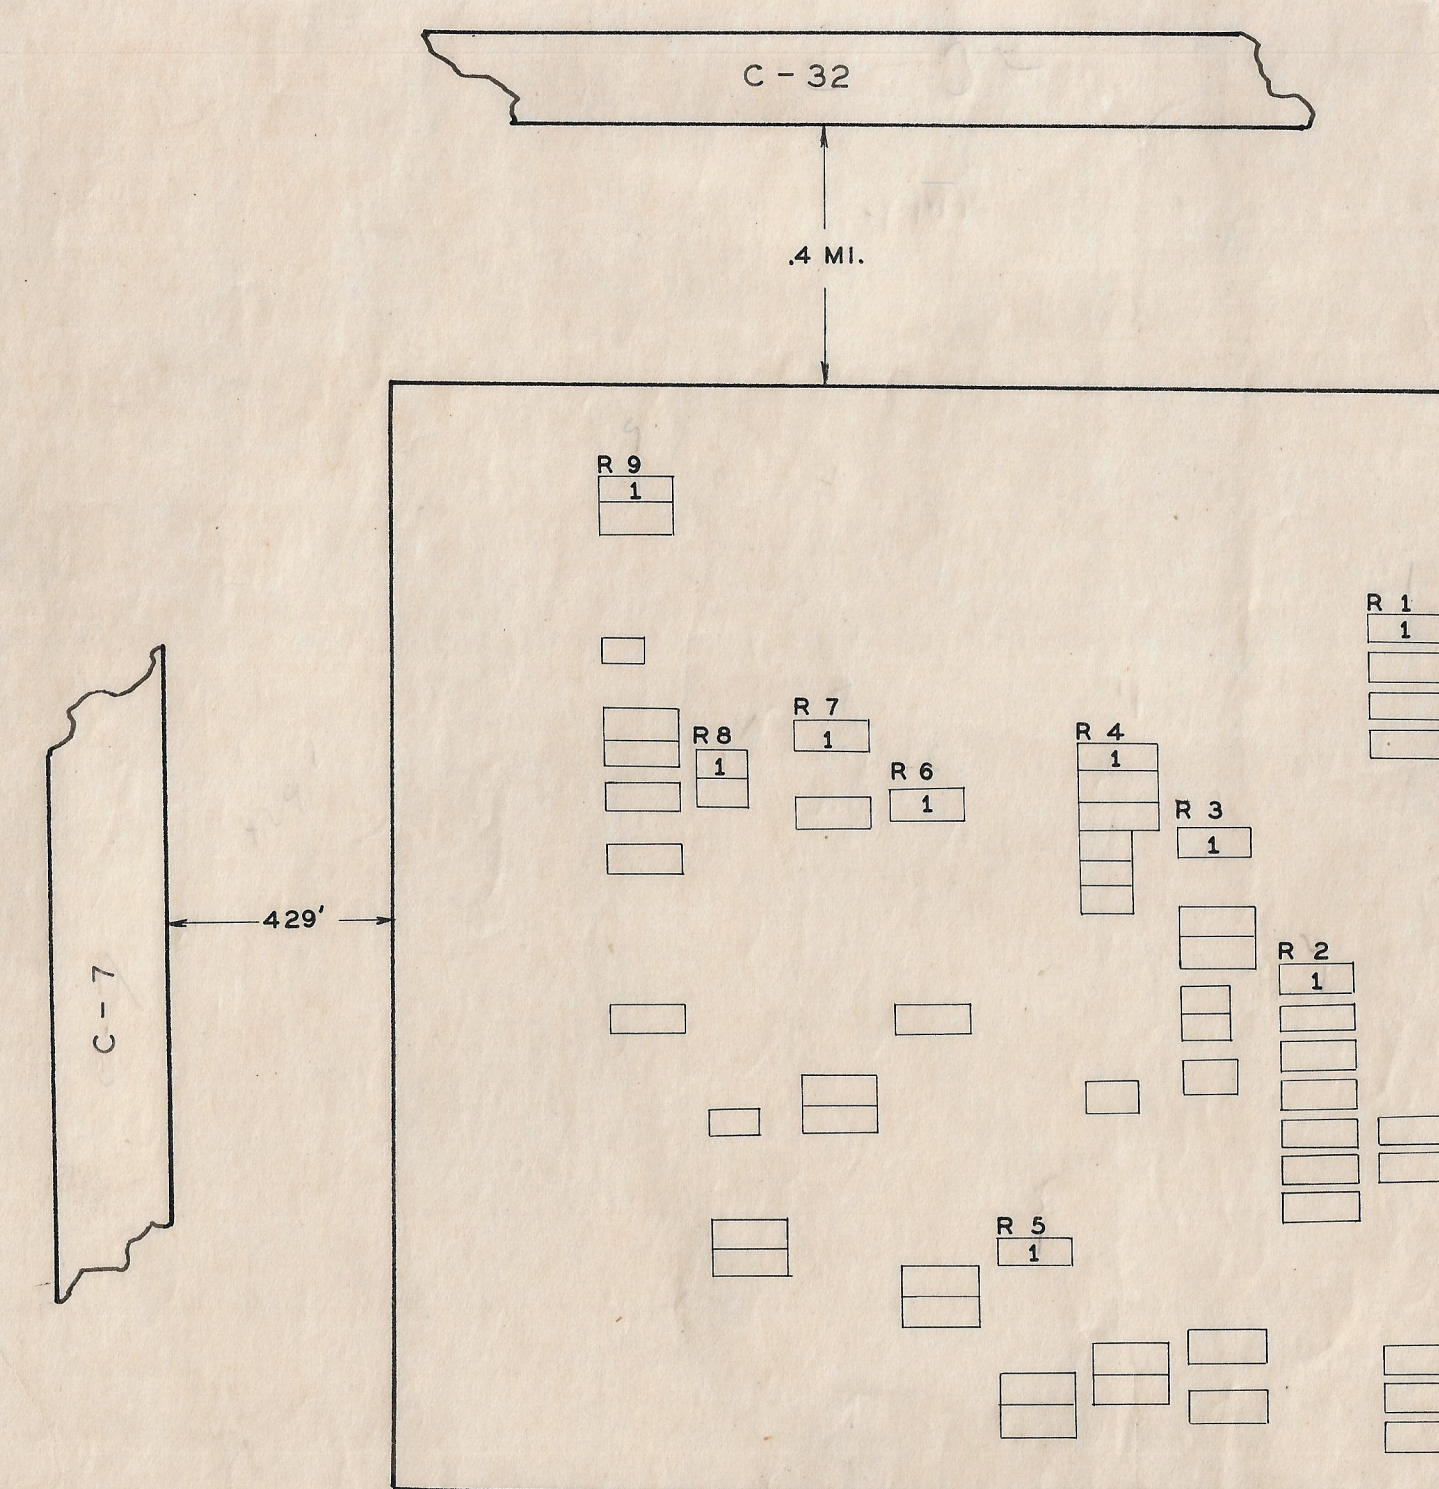

**CONVERSE
CEMETERY**

MADISON CO. CANAAN TWP.

OFFICIAL PROJECT NOS. 465-42-3-467 & 665-42-3-232

LEGEND

- ① REVOLUTIONARY WAR
- ⑩ WAR OF 1812
- ①⑥ MEXICAN WAR
- ①⑨ CIVIL WAR
- ②⑤ SPANISH-AM. WAR
- ③① WORLD WAR

SCALE-1"= 20' 0.30- ACRE

49-1-2