


NAME SEC L R G W
 TIMMONS JOHN W. 1 2 10

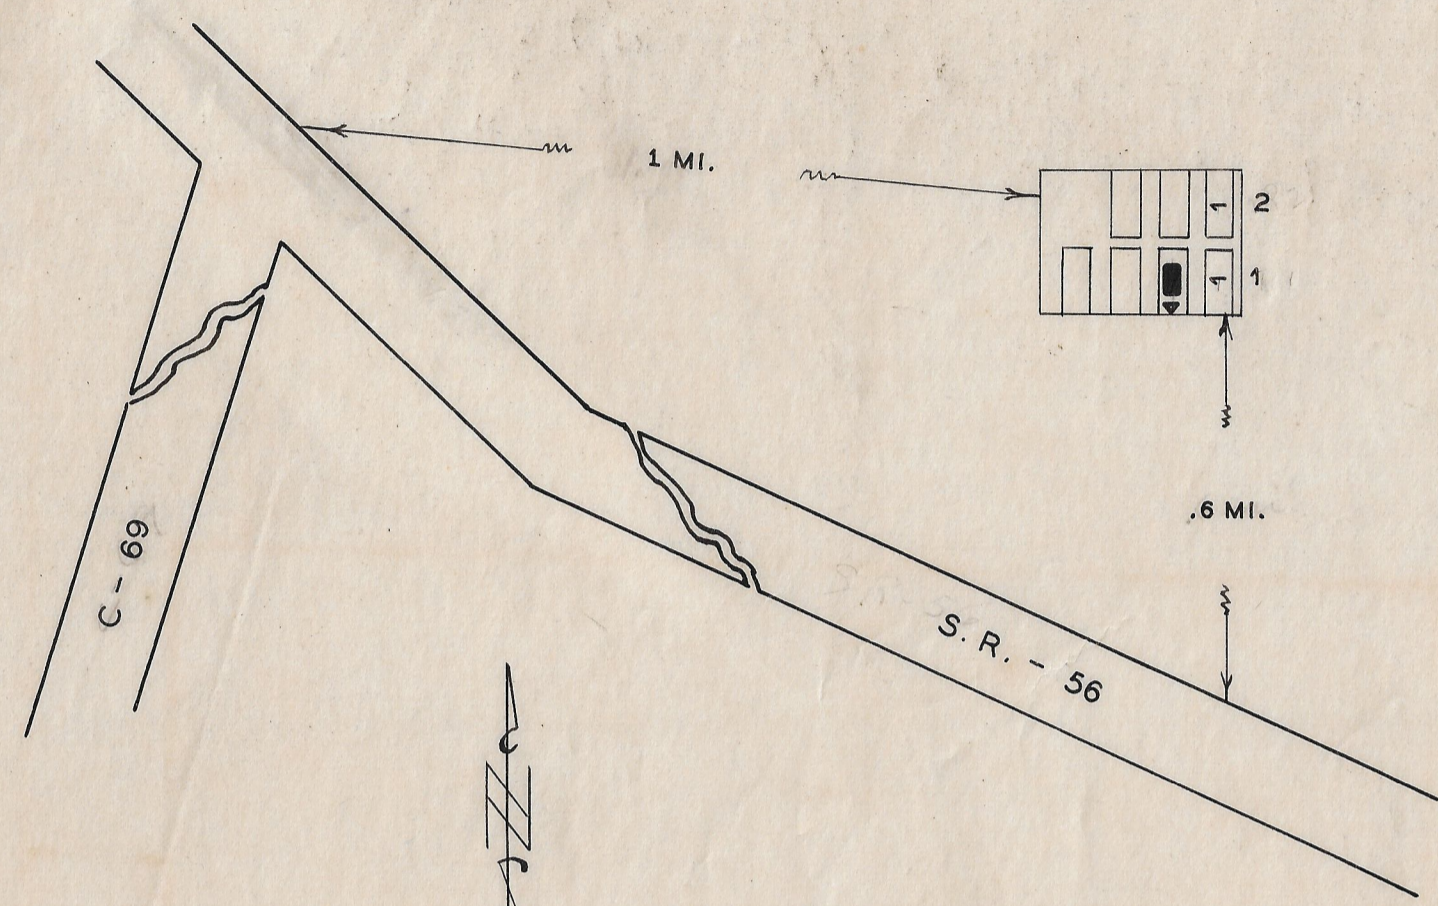

LEGEND
 SEC-SECTION, L-LOT, R-ROW
 G-GRAVE, W-WAR

TIMMONS CEMETERY

MADISON CO. OAK RUN TWP.

OFFICIAL PROJECT NOS. 465-42-3-467&665-42-3-232

LEGEND


- ① REVOLUTIONARY WAR
- ⑩ WAR OF 1812
- ⑮ MEXICAN WAR
- ⑲ CIVIL WAR
- ⑳ SPANISH-AM. WAR
- ㉓ WORLD WAR

SCALE 1"=20' .01 ACRE

49-7-2

NAME SEC L R G W

TAYLOR THOMAS 1 4 6 10

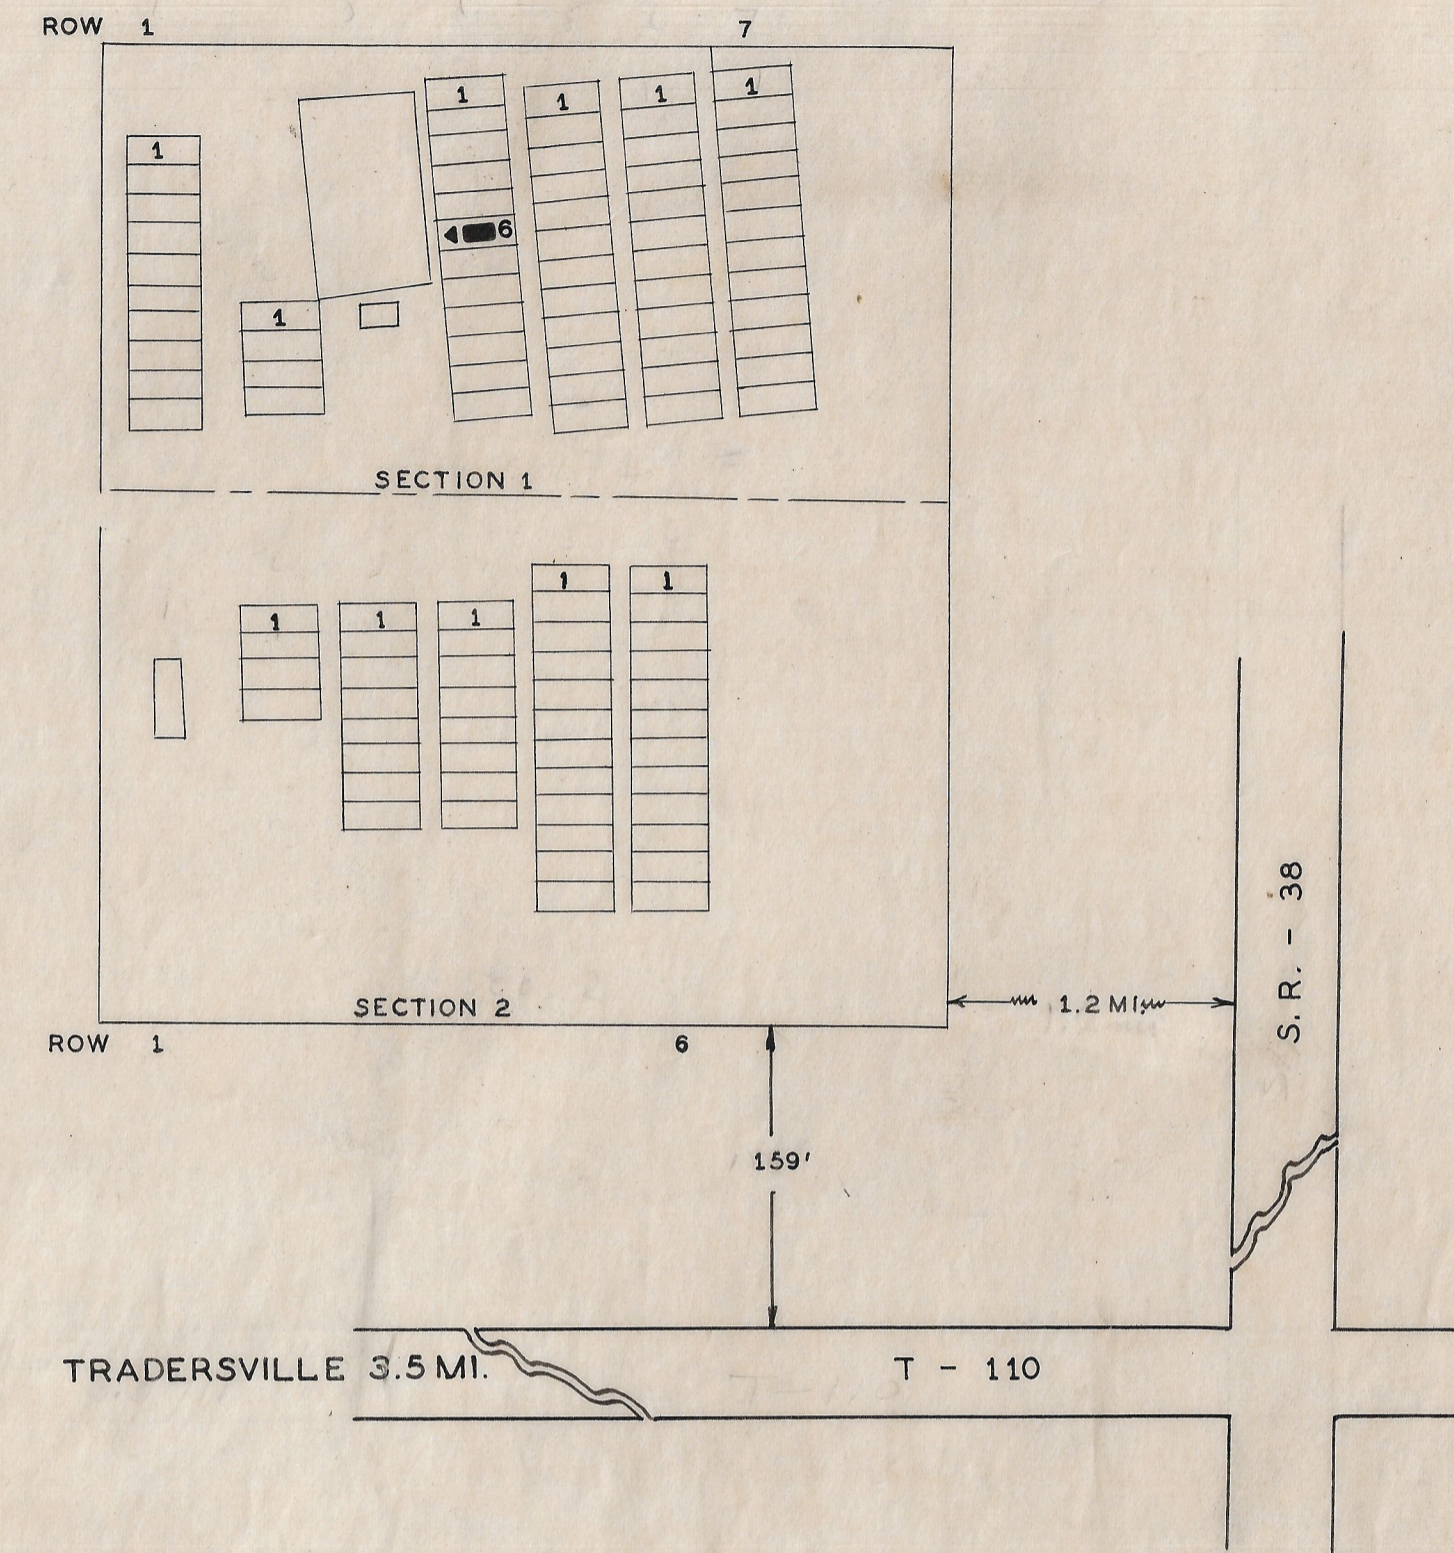

ARBUCKLE CEMETERY

MADISON CO. SUMMERFORD TWP.

OFFICIAL PROJECT NOS. 465-42-3-467&665-42-3-232

LEGEND


- ① REVOLUTION WAR
- ⑩ WAR OF 1812
- ⑮ MEXICAN WAR
- ⑲ CIVIL WAR
- ⑳ SPANISH-AM. WAR
- ㉓ WORLD WAR

SCALE 1"=20' .14 ACRE

49-12-5

NAME SEC L R G W

JOHNSON ABRAHAM 1 14 10

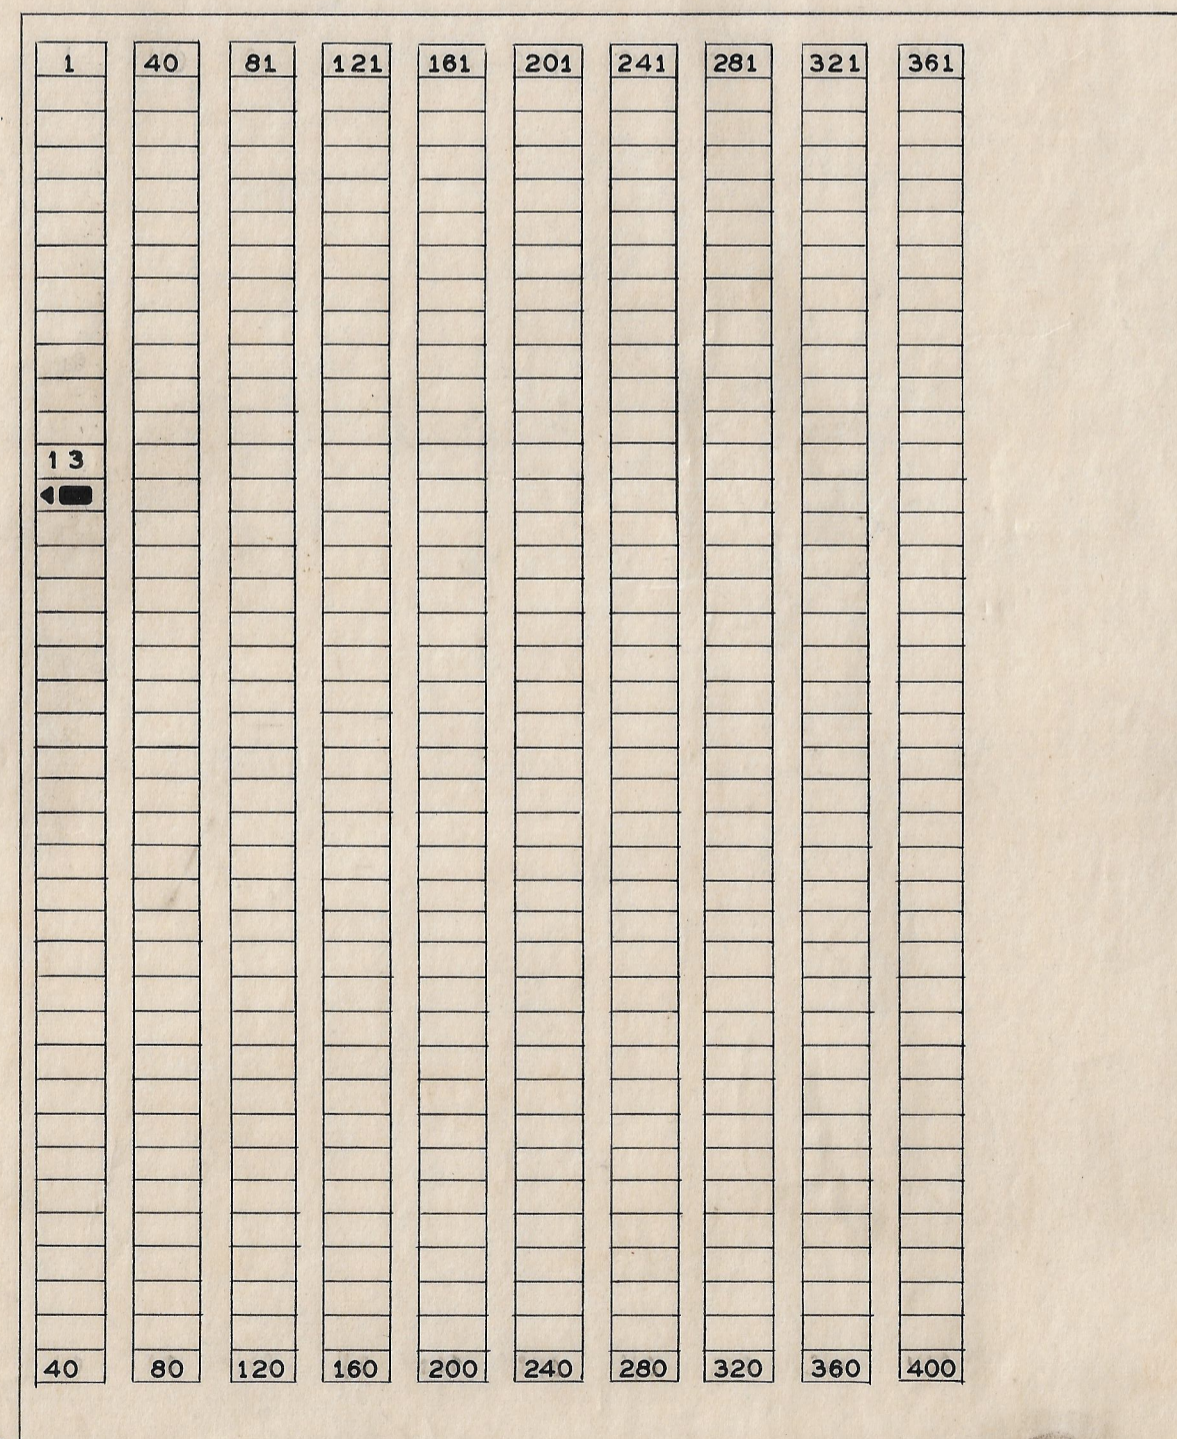

OLD THOMPSON CEMETERY

MADISON CO. JEFFERSON TWP.

OFFICIAL PROJECT NOS. 465-42-3-467&665-42-3-232

LEGEND


- ① REVOLUTIONARY WAR
- ⑩ WAR OF 1812
- ⑮ MEXICAN WAR
- ⑲ CIVIL WAR
- ⑳ SPANISH-AM. WAR
- ㉓ WORLD WAR

SCALE 1"=20' .41 ACRE

49-5-11

NAME SEC L R G W

FURROW JOHN 4 21 19
 MC CORKLE GEORGE W. 6 10 19
 NIEBERGER CHRISTIAN 1 3 6 19
 WARD JOSEPH 2 2 2 19

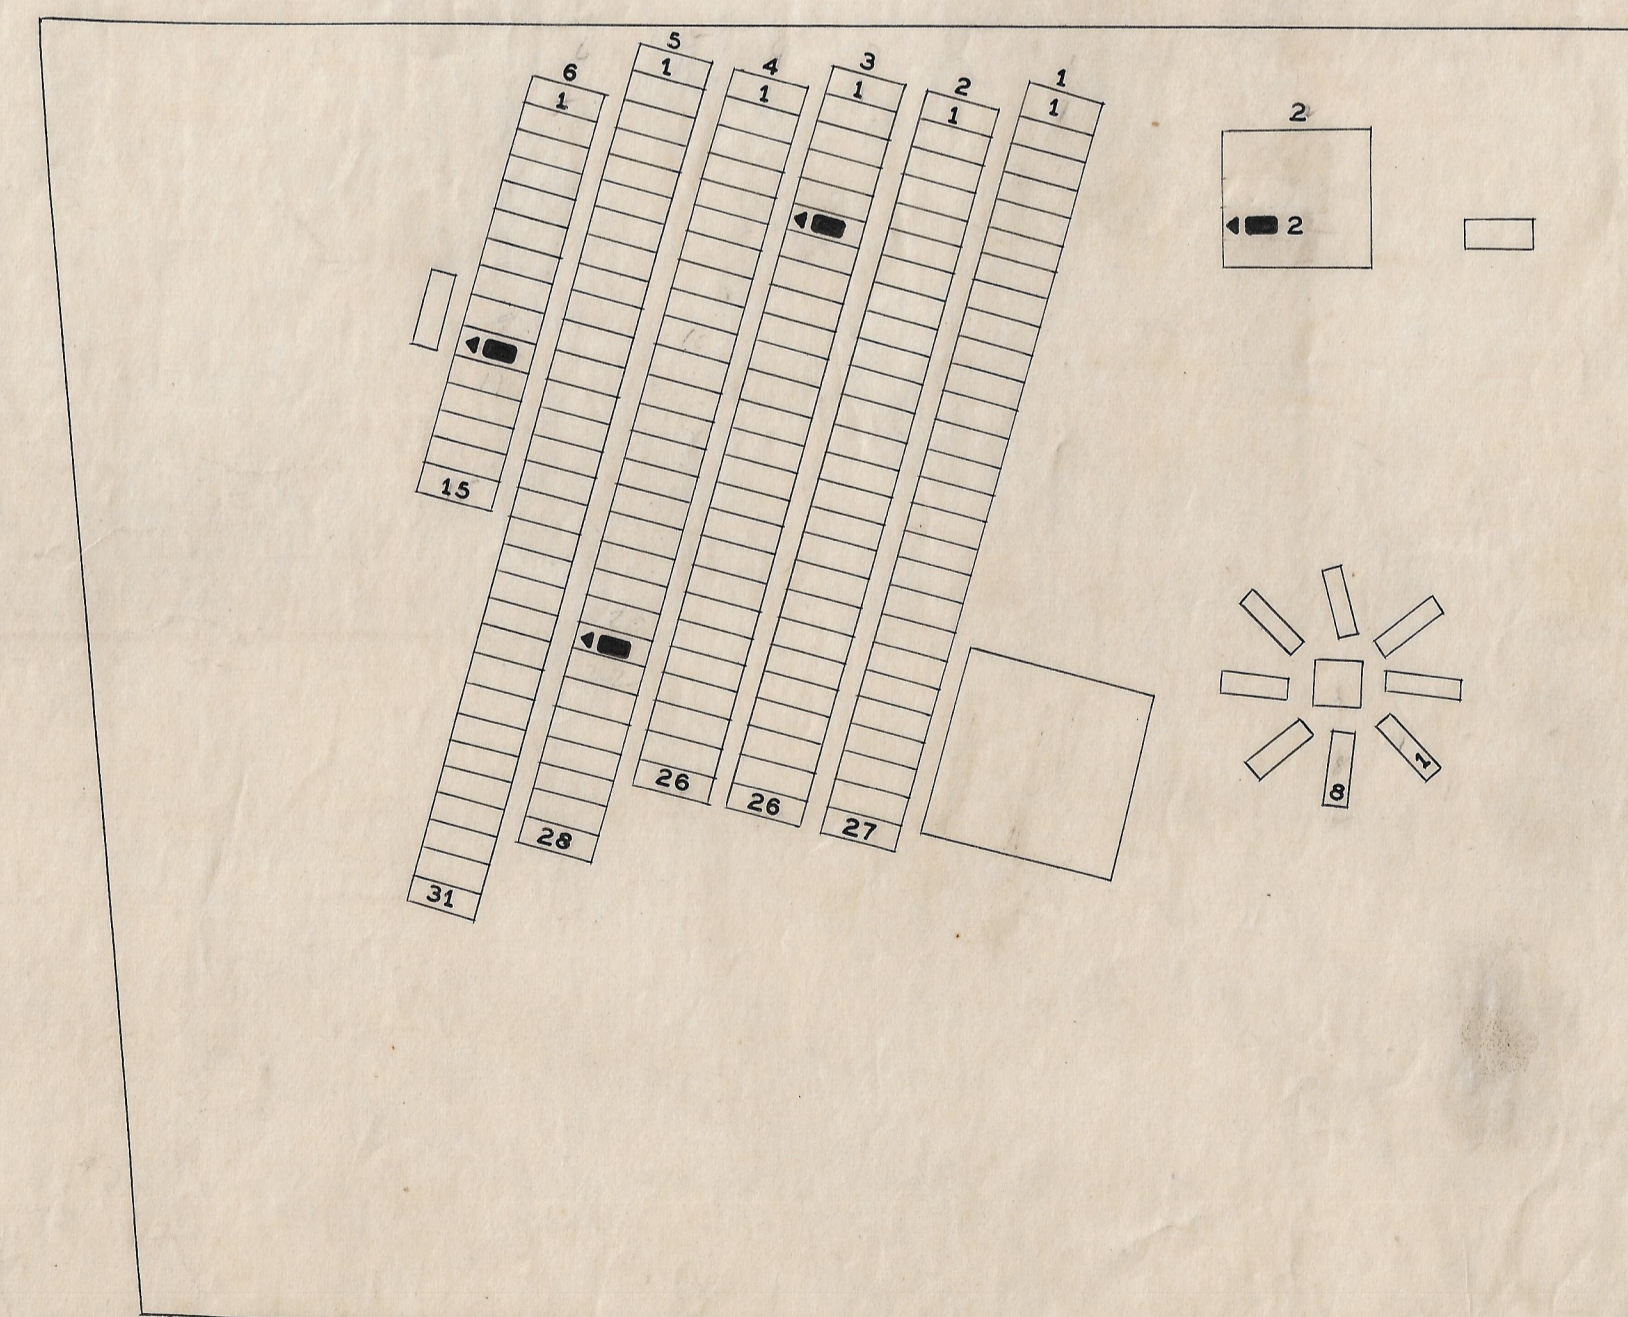

STATLER CEMETERY

MADISON CO. SUMMERFORD TWP.

OFFICIAL PROJECT NOS. 465-42-3-467&665-42-3-232

LEGEND

- ① REVOLUTIONARY WAR
- ⑩ WAR OF 1812
- ⑮ MEXICAN WAR
- ⑲ CIVIL WAR
- ⑳ SPANISH-AM. WAR
- ㉓ WORLD WAR

SCALE 1"=20' .5 ACRE

49-12-4