


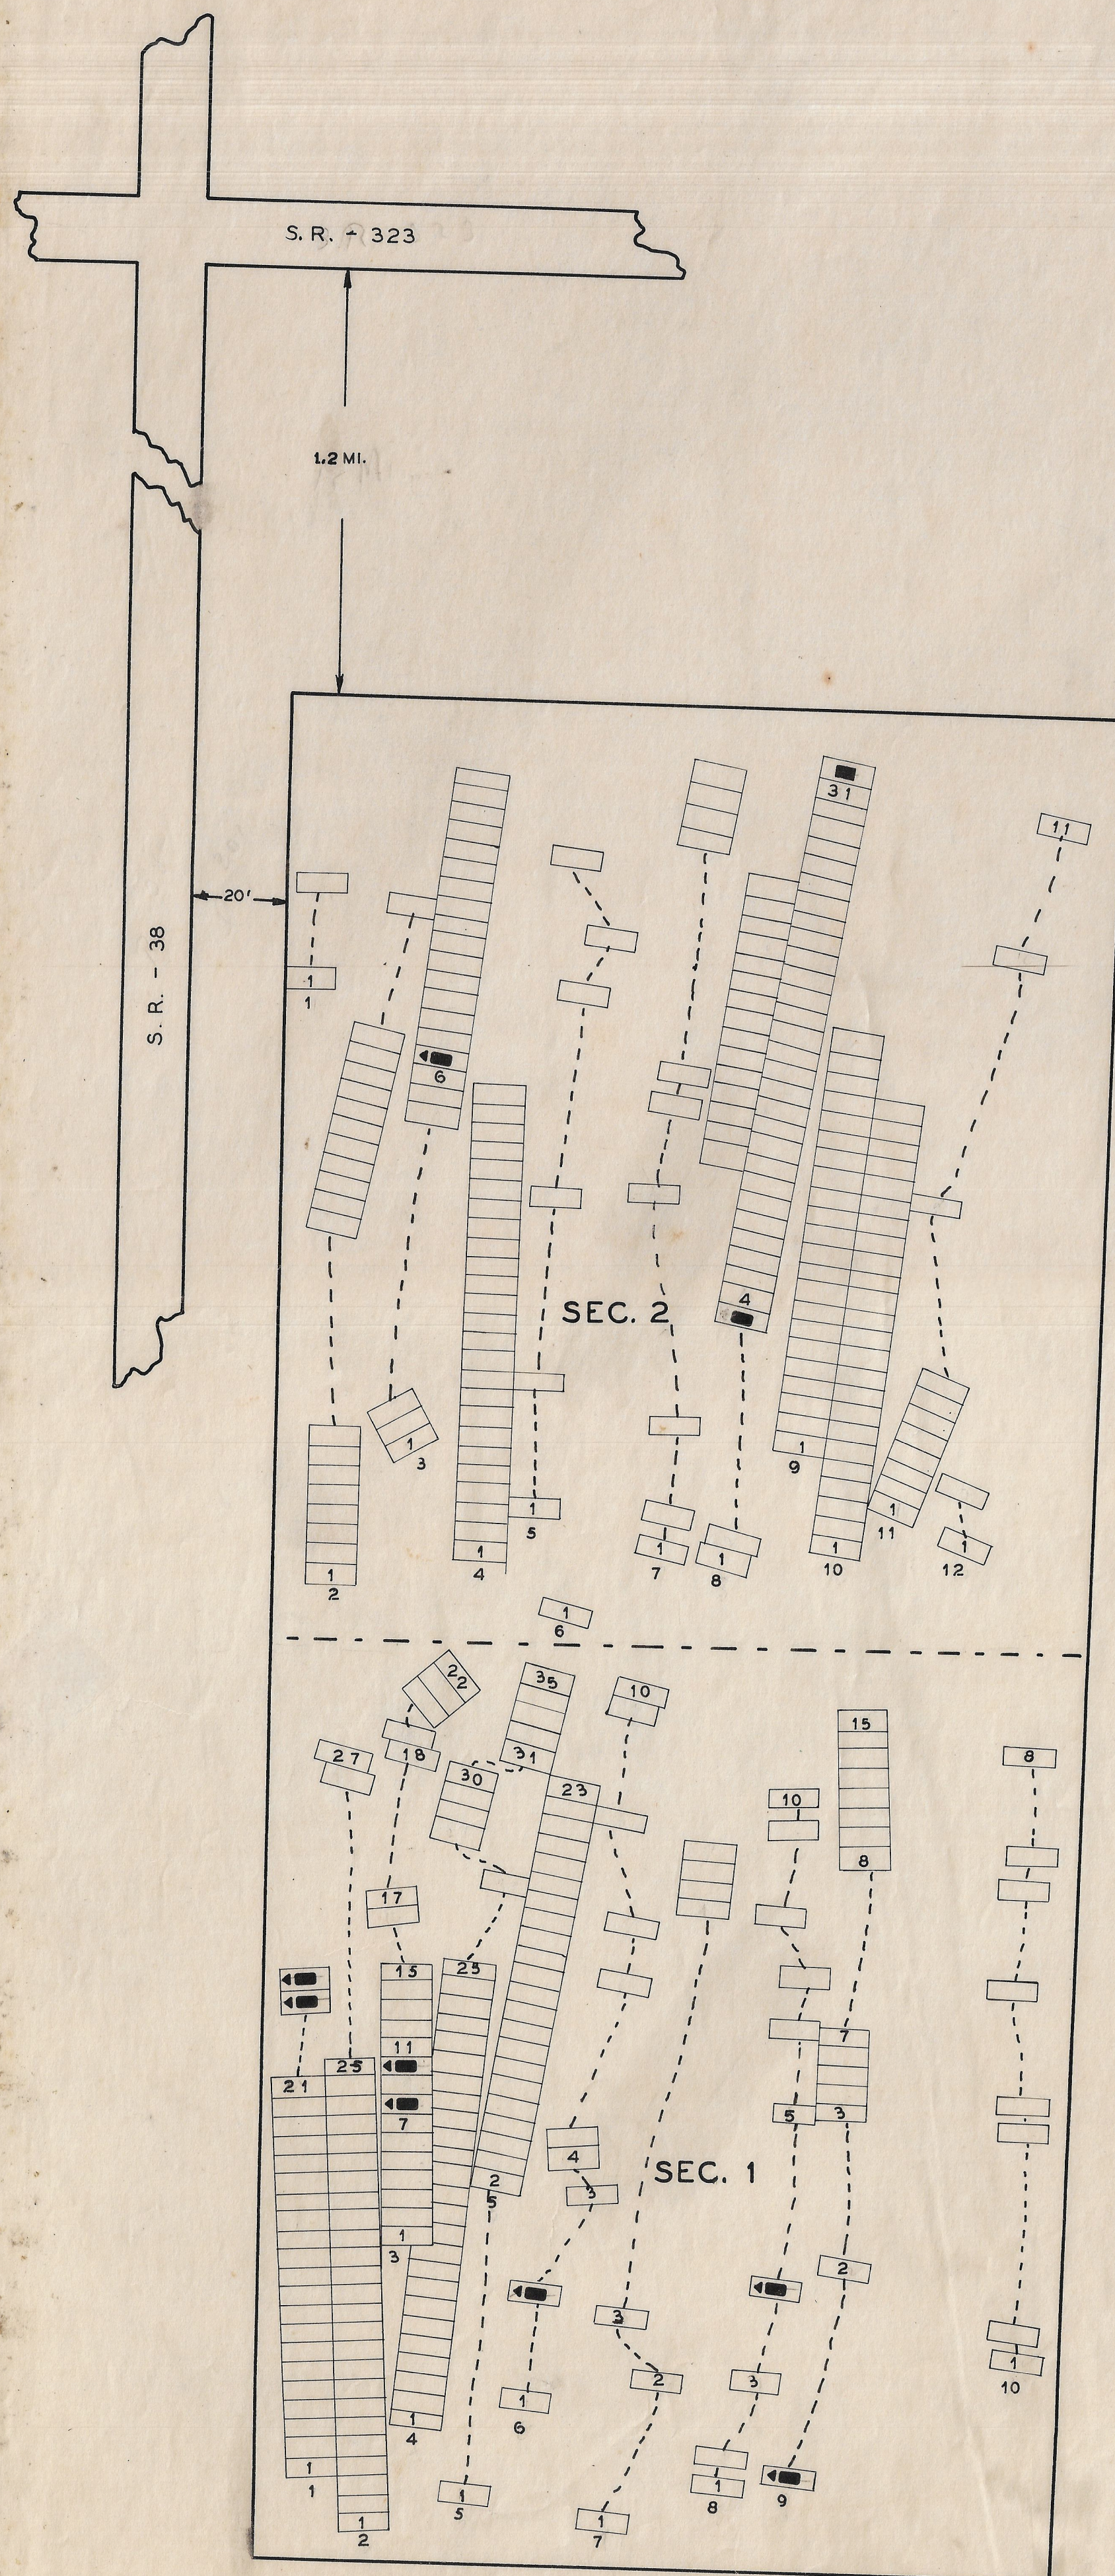


NAME	SEC	L	R	G	W
ALLEN ALBERT	2		8	3	19
ALLEN SAM'L	1		9	10	19
ALLEN VINCENT	1		9	8	19
AMBLER SAMUEL H.	1		9	1	19
ECKRIDGE MARTIN	2		8	32	
FLETCHER JACOB M.	1		6	2	10
PANGAKE JOSEPH	2		3	7	10
RICKEY WESLEY M.	1		8	4	19
* STRALEY JOSEPH R.					19
THACKER JAMES P.	1		1	22	19
THACKER LEWELYN J.	1		1	23	19

COUNTS CEMETERY
MADISON CO. RANGE TWP.
OFFICIAL PROJECT NOS. 465-42-3-467 & 665-42-3-232

LEGEND
① REVOLUTIONARY WAR
⑩ WAR OF 1812
⑪ MEXICAN WAR
⑪ CIVIL WAR
⑪ SPANISH AM. WAR
⑪ WORLD WAR

SCALE 1" = 20' ACRES 2.94

49-11-7

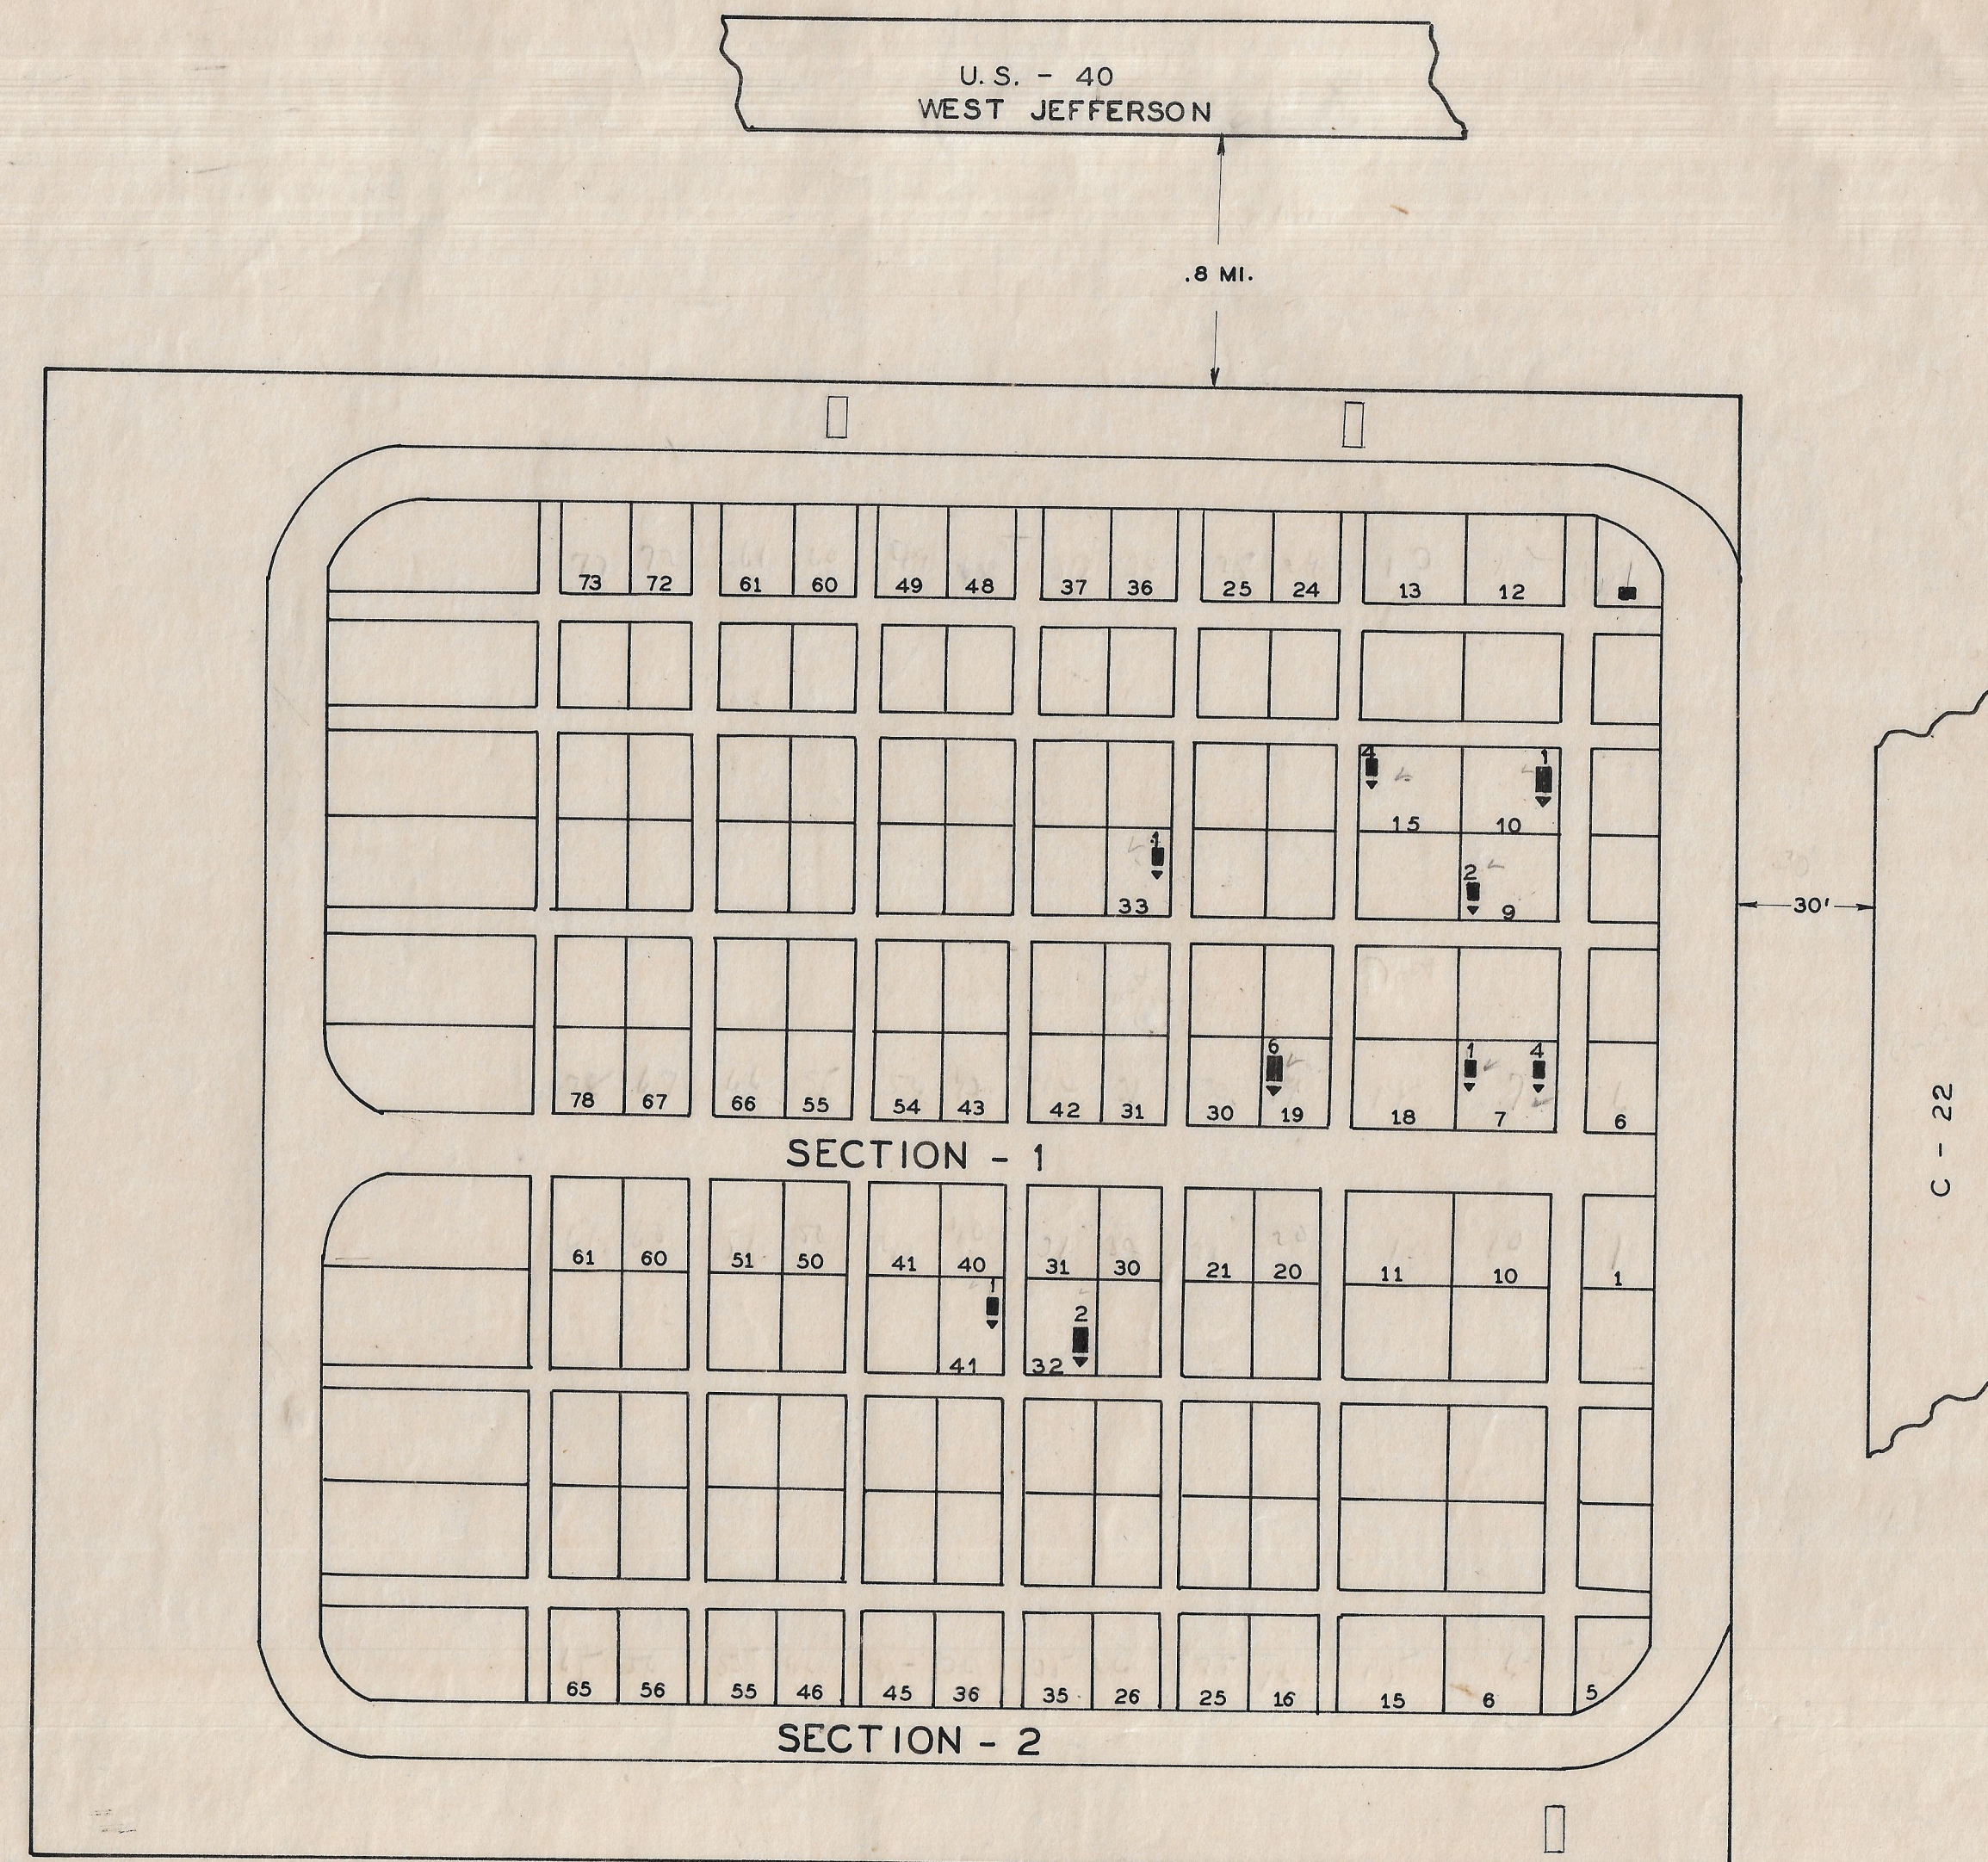

NAME	SEC	L	R	G	W
BURNS GHAS	2	39		1	25
ENGLESBERGER J. G.	1	7		4	25
ENGLESBERGER L.	1	7		1	25
FREY PETER J.	2	32		5	19
GEARING THOMAS B.	1	19		6	25
HANN MAURICE	1	33		1	19
MC DONALD JAMES	1	15		4	19
NIPPEL WILLIAM	1	10		1	19
QUINN PATRICK	1	9		2	19
* WILLIAMS WILLIAM					19

LEGEND
SEC-SECTION L-LOT R-ROW
G-GRAVE W-WAR
*-POSITION UNKNOWN

MT. CALVARY CEMETERY
MADISON CO. JEFFERSON TWP.
OFFICIAL PROJECT NOS. 465-42-3-467 & 665-42-3-232

LEGEND
① REVOLUTIONARY WAR
⑩ WAR OF 1812
⑪ MEXICAN WAR
⑪ CIVIL WAR
⑪ SPANISH AM. WAR
⑪ WORLD WAR

SCALE 1" = 20' ACRES 1.90

49-5-1