



NAME	SEC.	L	R	G	W
ALLISON JAMES	1	60		2	19
EDDINGS	1	20		7	
ERVIN ALFRED H.	1	69		2	19
ERVIN AMOS	1		9	1	19
GOSSARD ROBERT N.	3	83		2	
JOHNSON WM.M.	1	93		4	19
PERKINS DAVID W.	1	82		3	19
PETERSON J.M.	1	66		7	19
PORTER WM.R.		10		4	19
SMITH A. NORTH	1	40		6	
SMITH JACOB L.	1	19		2	19
THOMPSON HENRY	1	25		3	19
WHITEMAN JOHN	1	87		9	19


WHITEMAN CEMETERY
 MADISON CO., STOKES TWP.
 OFFICIAL PROJECT NOS. 465-42-3-467&665-42-3-232

LEGEND

- ① REVOLUTIONARY WAR
- ⑩ WAR OF 1812
- ⑮ MEXICAN WAR
- ⑲ CIVIL WAR
- ⑳ SPANISH-AM. WAR
- ㉑ WORLD WAR

SCALE 1"=20' 1.87 ACRES

49-13-1

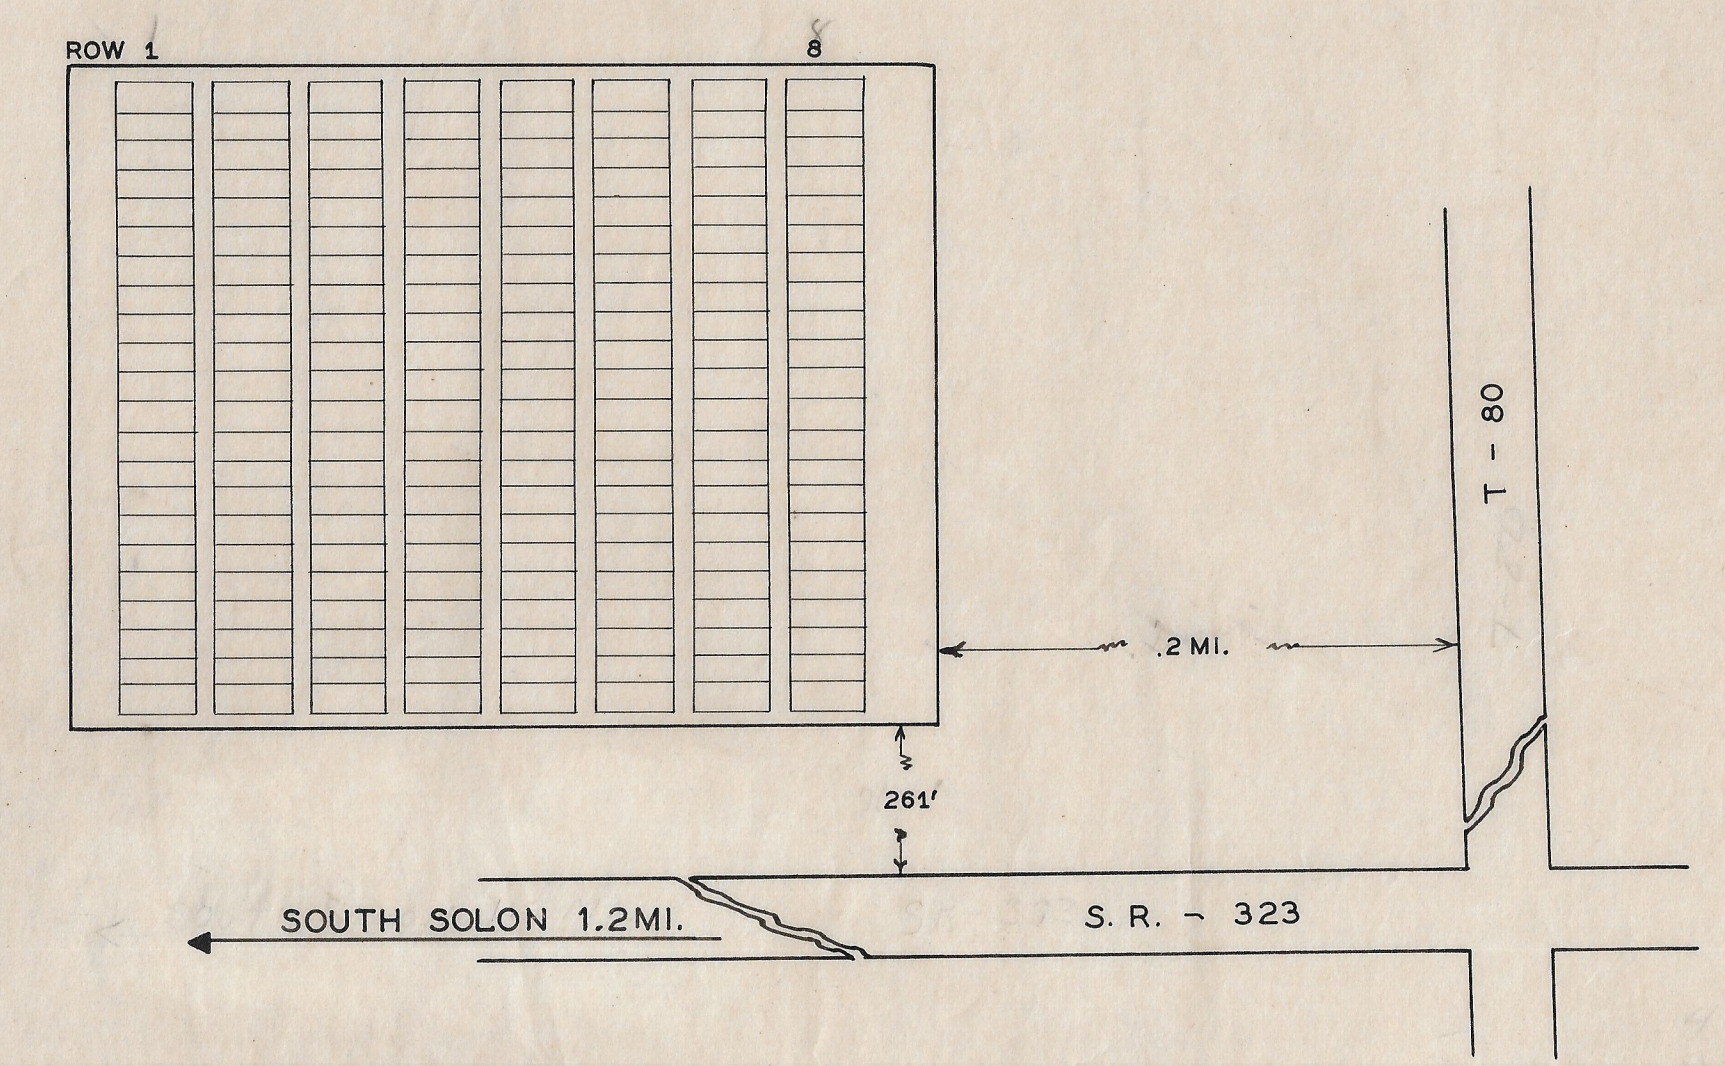


THOMAS CEMETERY
 MADISON CO., STOKES TWP.
 OFFICIAL PROJECT NOS. 465-42-3-467&665-42-3-232

LEGEND

- ① REVOLUTIONARY WAR
- ⑩ WAR OF 1812
- ⑮ MEXICAN WAR
- ⑲ CIVIL WAR
- ⑳ SPANISH-AM. WAR
- ㉑ WORLD WAR

SCALE 1"=20' .14 ACRE

49-13-10

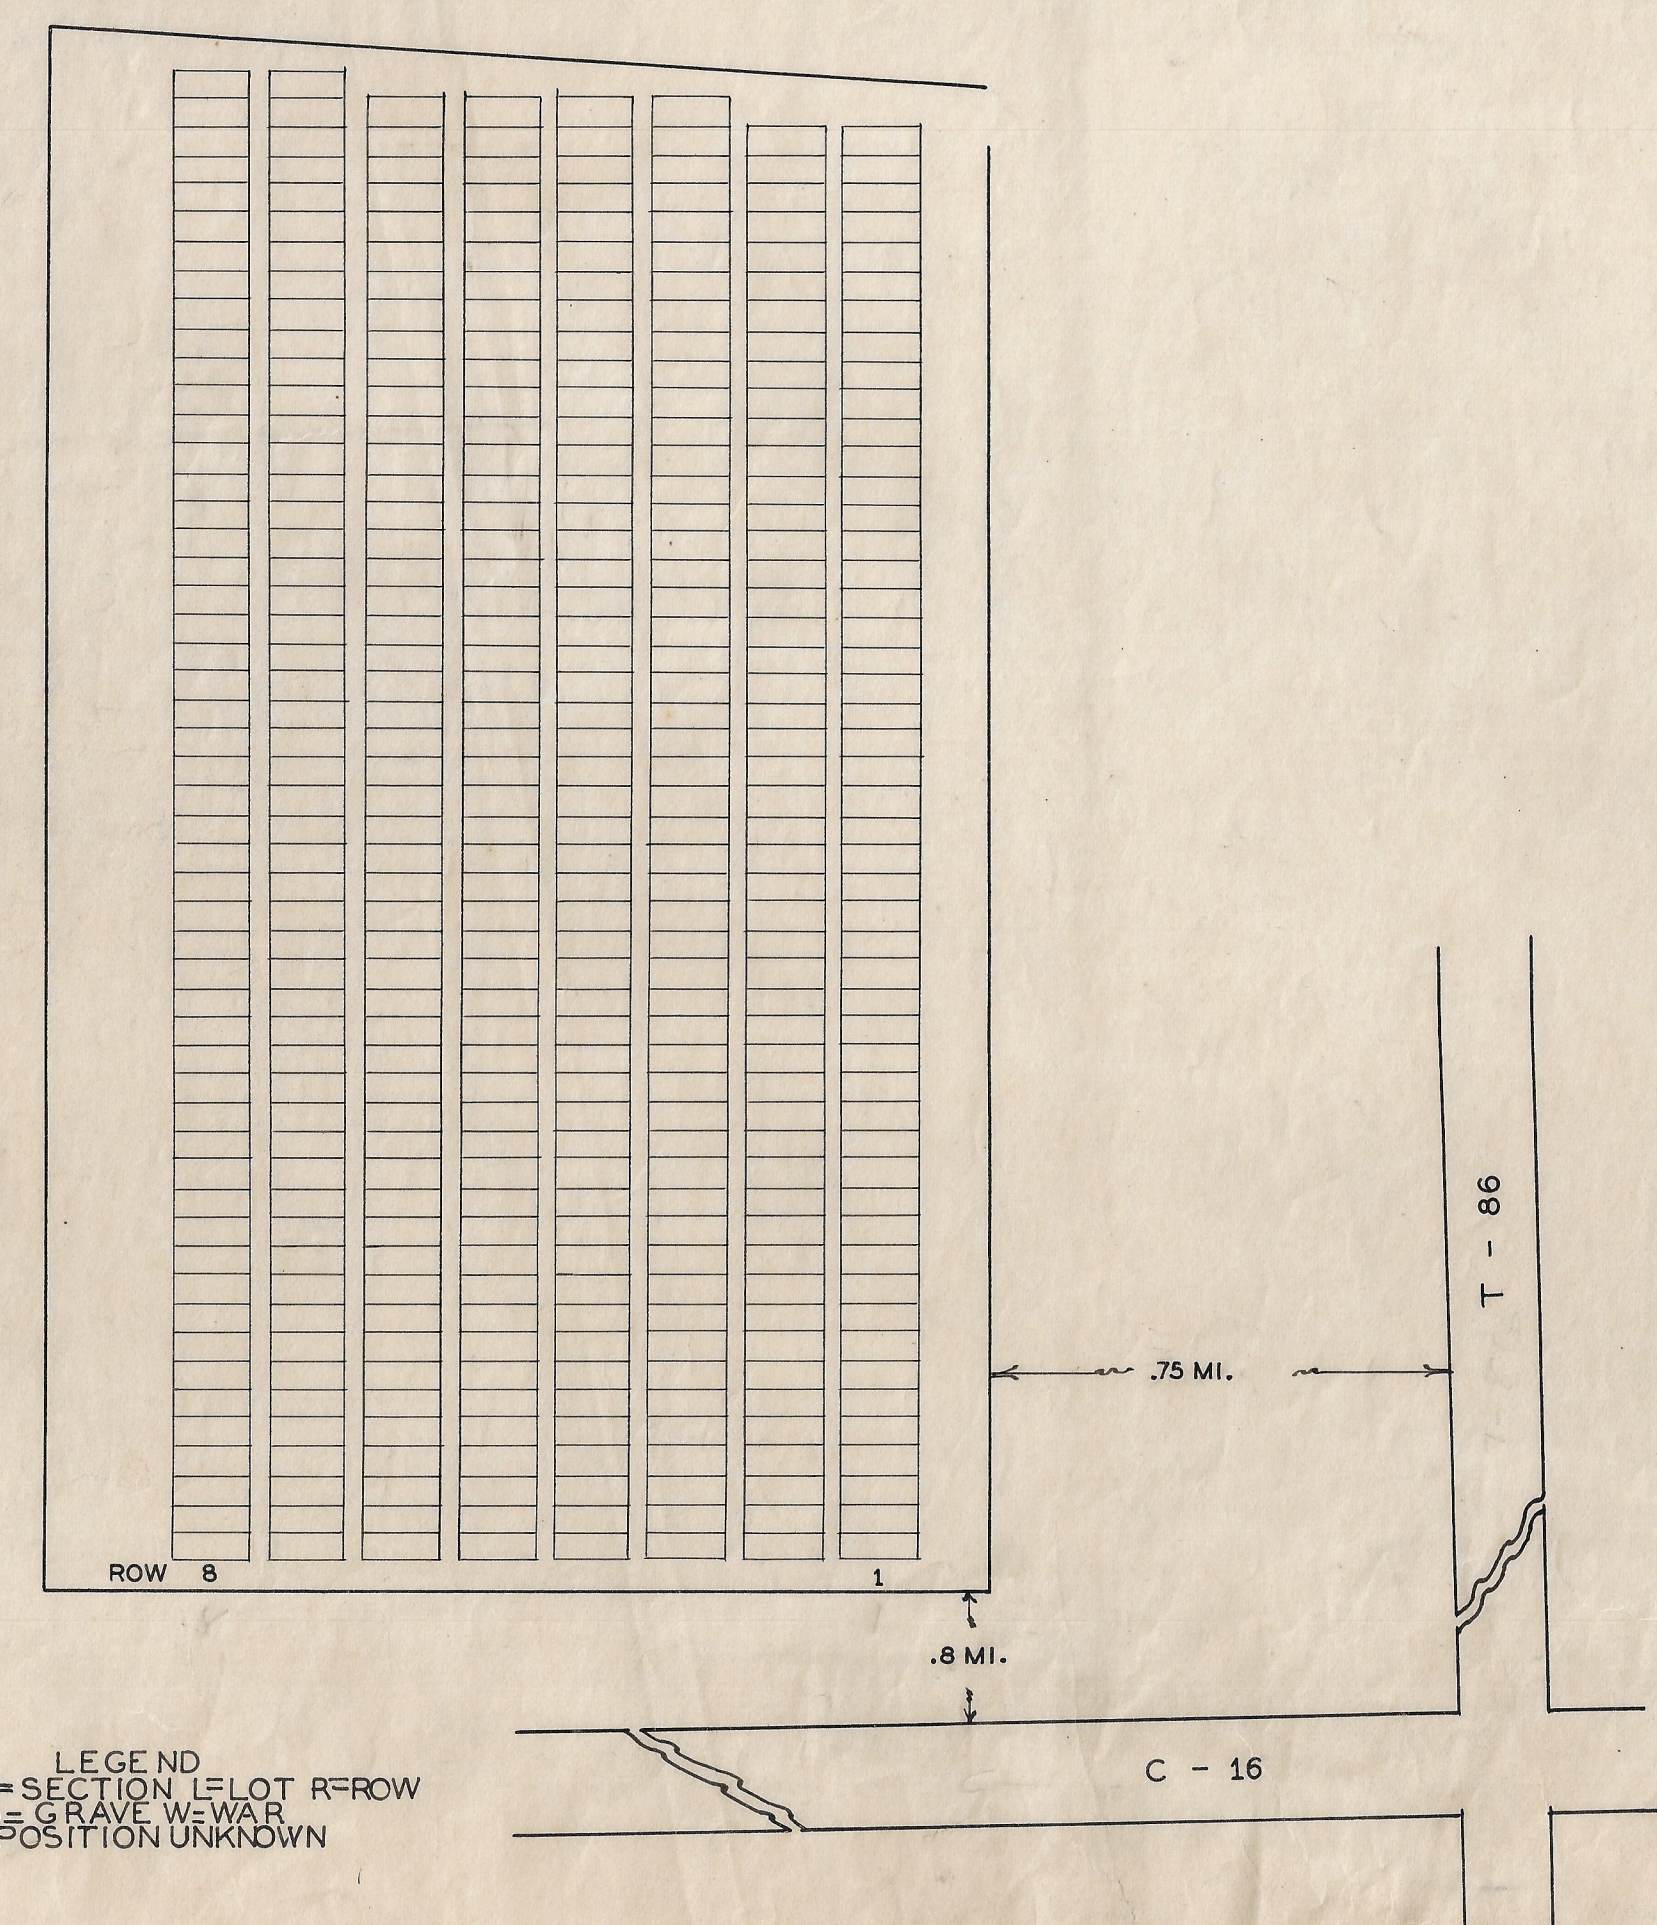

LINSON CEMETERY
 MADISON CO., STOKES TWP.
 OFFICIAL PROJECT NOS. 465-42-3-467&665-42-3-232

LEGEND

- ① REVOLUTIONARY WAR
- ⑩ WAR OF 1812
- ⑮ MEXICAN WAR
- ⑲ CIVIL WAR
- ⑳ SPANISH-AM. WAR
- ㉑ WORLD WAR

SCALE 1"=20' .37 ACRE

49-13-3

LEGEND
 SEC=SECTION L=LOT R=ROW
 G=GRAVE W=WAR
 * POSITION UNKNOWN