


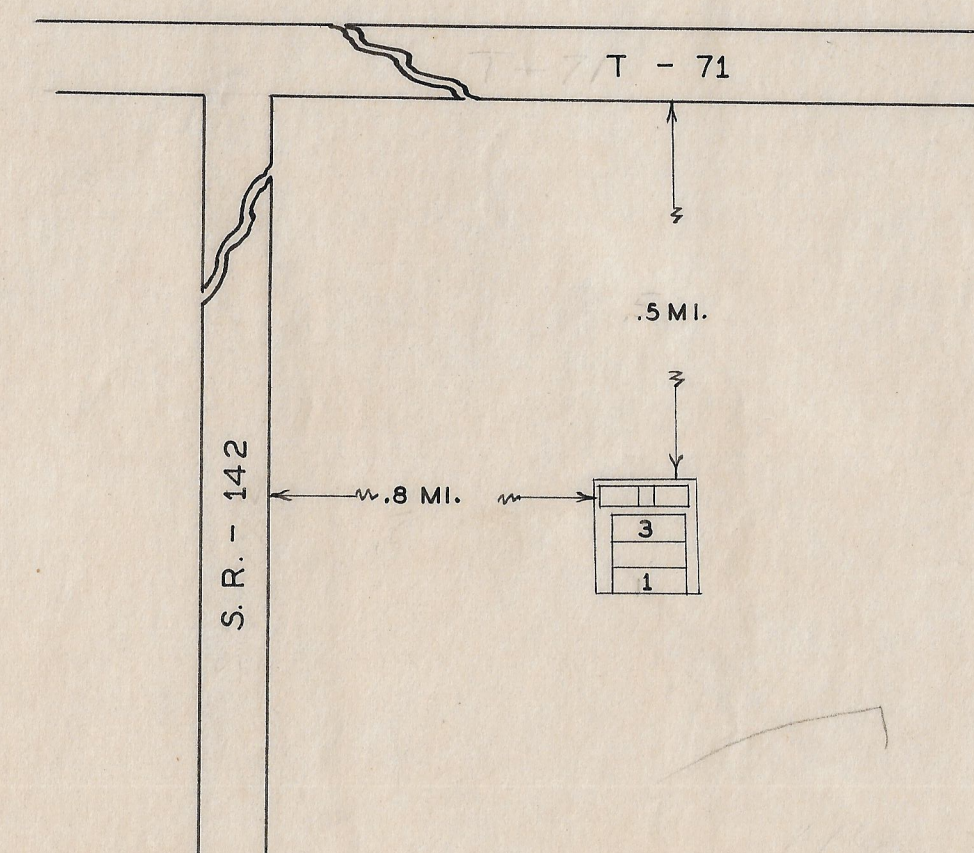

McDONALD CEMETERY

MADISON CO. DEER CREEK TWP.


OFFICIAL PROJECT NOS. 465-42-3-467&665-42-3-232

LEGEND

- ① REVOLUTIONARY WAR
- ⑩ WAR OF 1812
- ⑪ MEXICAN WAR
- ⑬ CIVIL WAR
- ⑮ SPANISH-AM. WAR
- ⑳ WORLD WAR

SCALE 1"=20' .01 ACRE

49-3-7

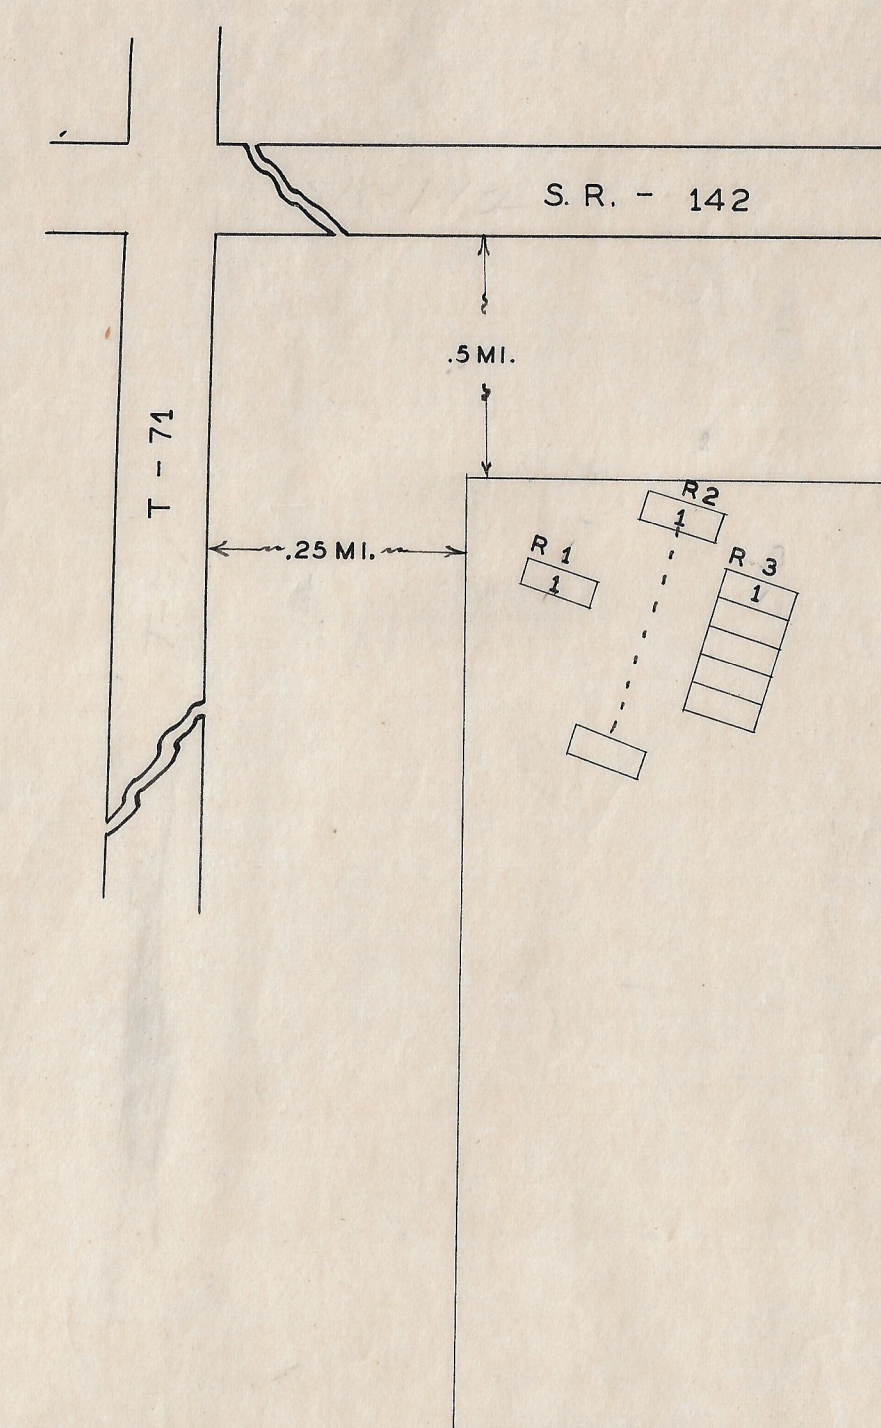

CRABBE FARM CEMETERY

MADISON CO. DEER CREEK TWP.


OFFICIAL PROJECT NOS. 465-42-3-467&665-42-3-232

LEGEND

- ① REVOLUTIONARY WAR
- ⑩ WAR OF 1812
- ⑪ MEXICAN WAR
- ⑬ CIVIL WAR
- ⑮ SPANISH-AM. WAR
- ⑳ WORLD WAR

SCALE 1"=20' .11 ACRE

49-3-8

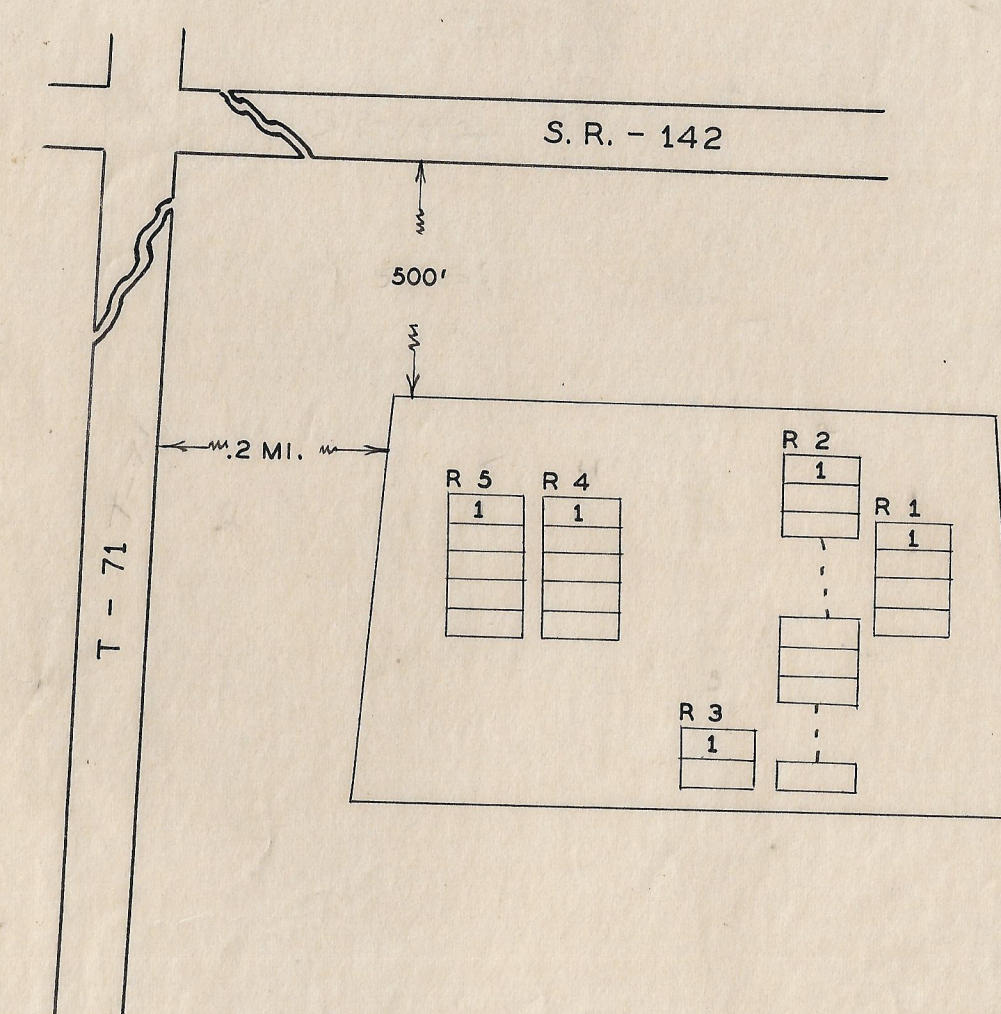

GARRETT CEMETERY

MADISON CO. DEER CREEK TWP.


OFFICIAL PROJECT NOS. 465-42-3-467&665-42-3-232

LEGEND

- ① REVOLUTIONARY WAR
- ⑩ WAR OF 1812
- ⑪ MEXICAN WAR
- ⑬ CIVIL WAR
- ⑮ SPANISH-AM. WAR
- ⑳ WORLD WAR

SCALE 1"=20' .12 ACRE

49-3-3

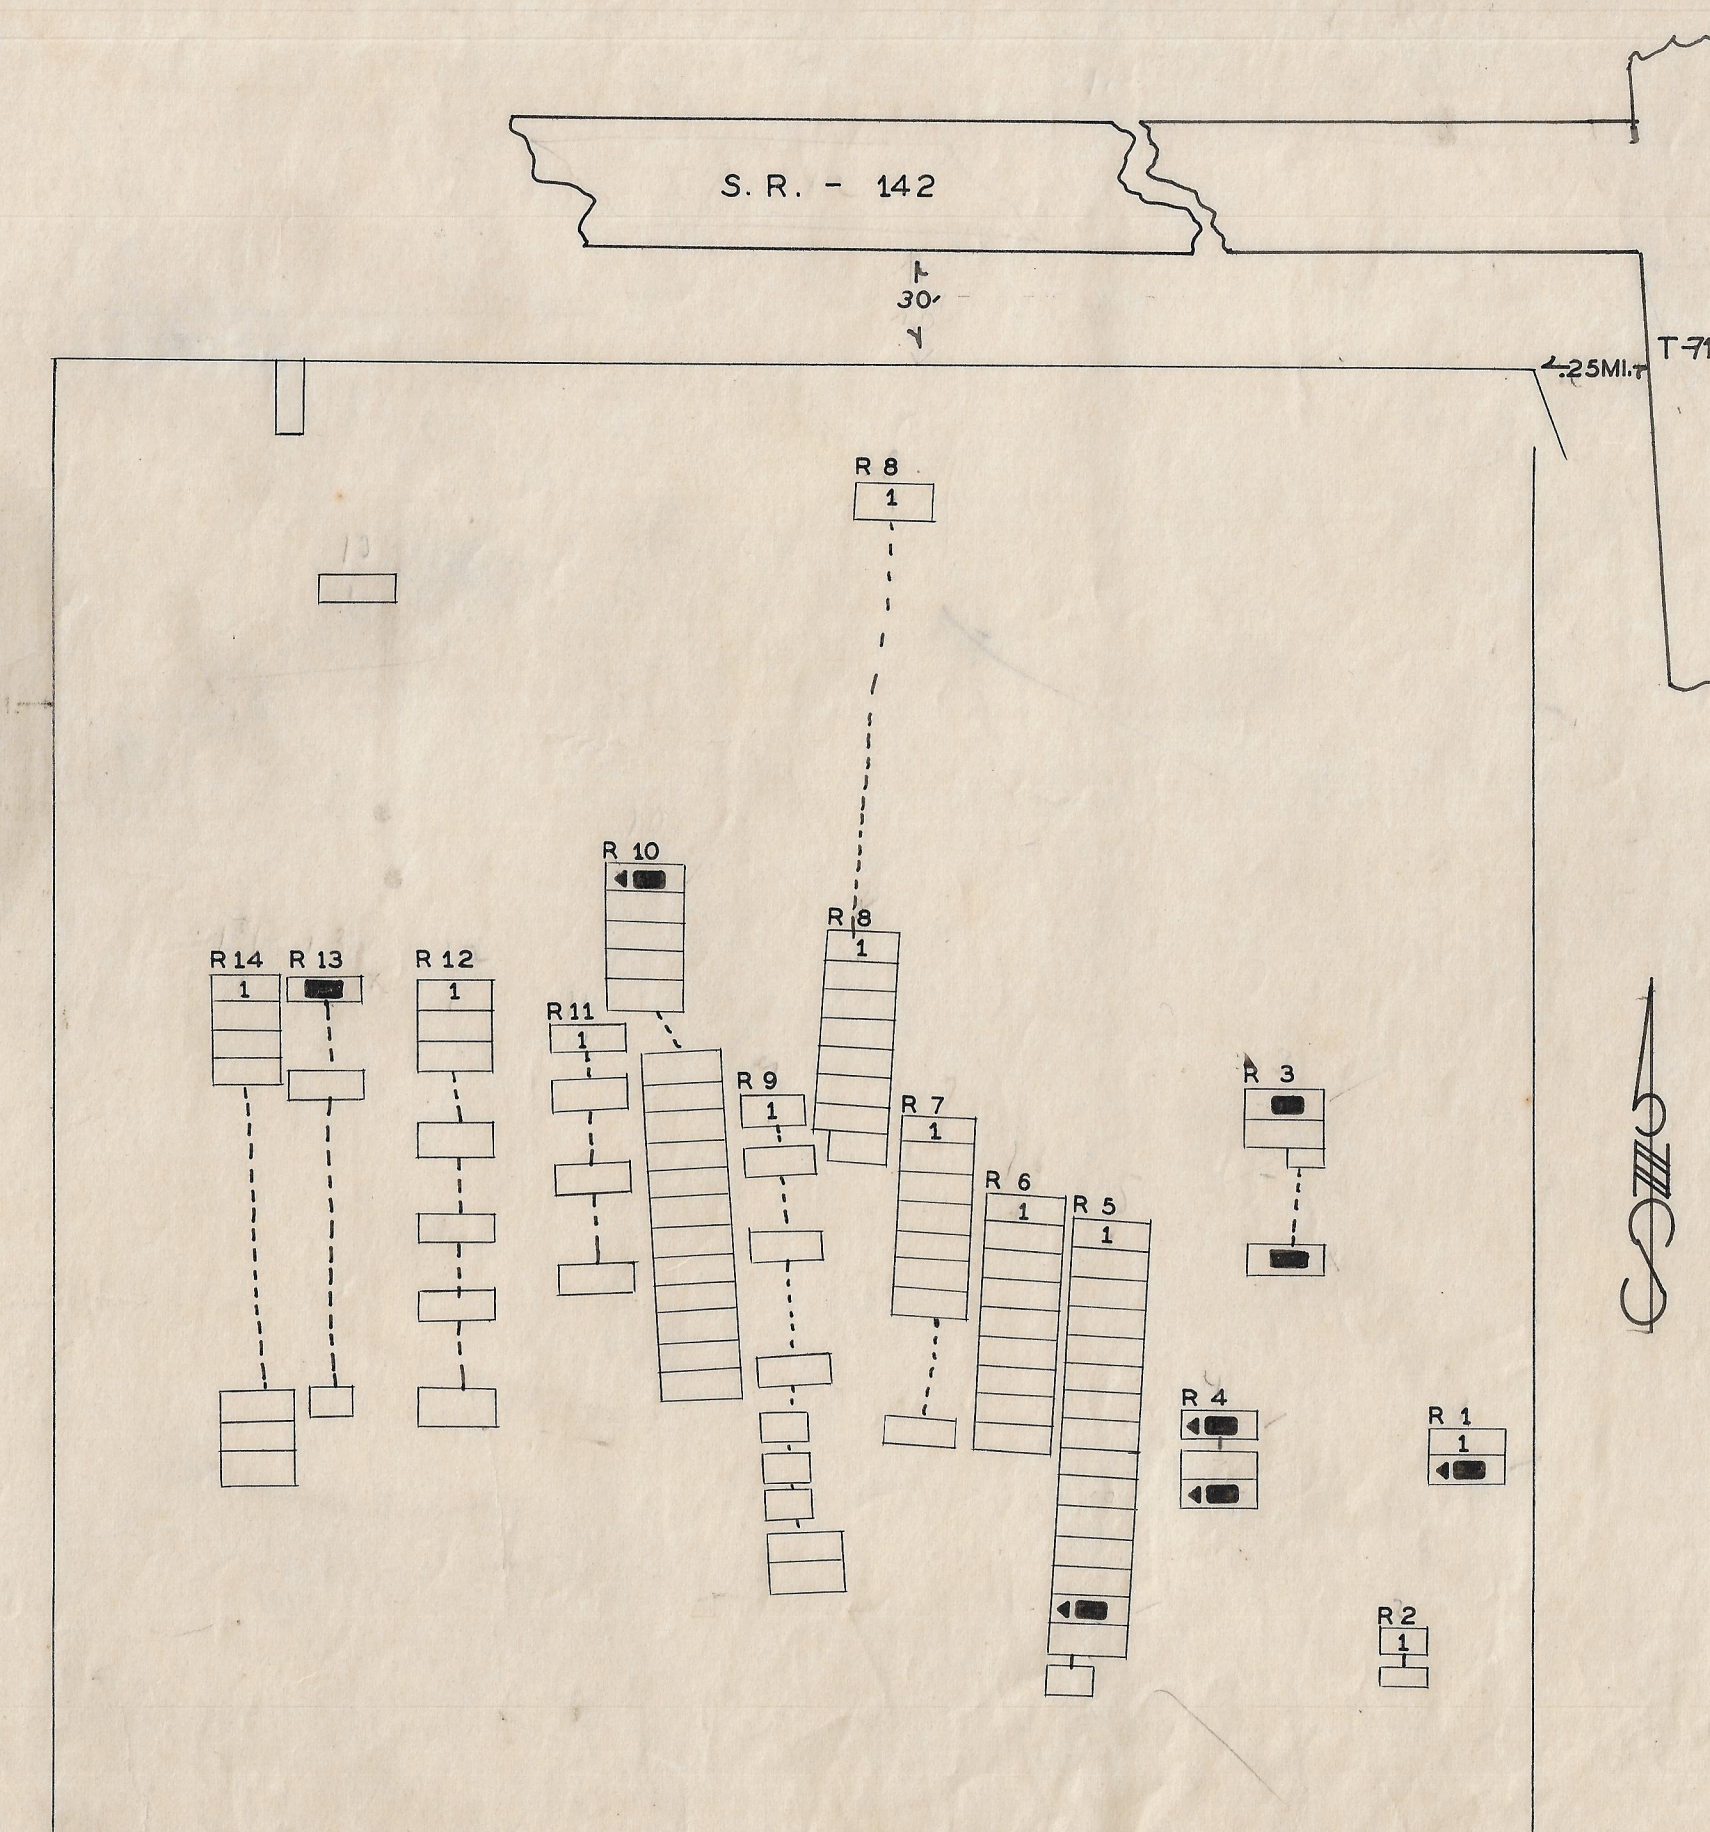

PLYMELL CEMETERY

MADISON CO. DEER CREEK TWP.

OFFICIAL PROJECT NOS. 465-42-3-467&665-42-3-232

LEGEND

- ① REVOLUTIONARY WAR
- ⑩ WAR OF 1812
- ⑪ MEXICAN WAR
- ⑬ CIVIL WAR
- ⑮ SPANISH-AM. WAR
- ⑳ WORLD WAR

SCALE 1"=20' .54 ACRE

49-3-1

NAME	SEC.	L	R	G	W
-AYLE JOHN G.	1		10	1	19
-AYLE THOMAS.	1		3	1	19
-DOUGLAS JOHN K.	OLD		13	1	19
-IRELAND BENJ.	1		3	4	19
-PAGE BUNK	OLD		4	3	19
-PLIMELL JOHN H.			5	14	19
-SMITH EUGENE	1		4	1	19
-TILLMAN WM.	1		1	2	19

LEGEND
SEC=SECTION L=LOT R=ROW
G=GRAVE W=WAR
* POSITION UNKNOWN