

LEGEND  
 SEC-SECTION L-LOT R-ROW  
 G-GRAVE W-WAR  
 \* - POSITION UNKNOWN

**UNION TWP.  
CEMETERY**

MADISON CO. UNION TWP.


OFFICIAL PROJECT NOS. 465-42-3-467 & 665-42-3-232

LEGEND


- ① REVOLUTIONARY WAR
- ⑩ WAR OF 1812
- ⑯ MEXICAN WAR
- ⑲ CIVIL WAR
- ⑳ SPANISH AM. WAR
- ⑳ WORLD WAR

SCALE 1" = 20' ACRES 1.50

49-14-10

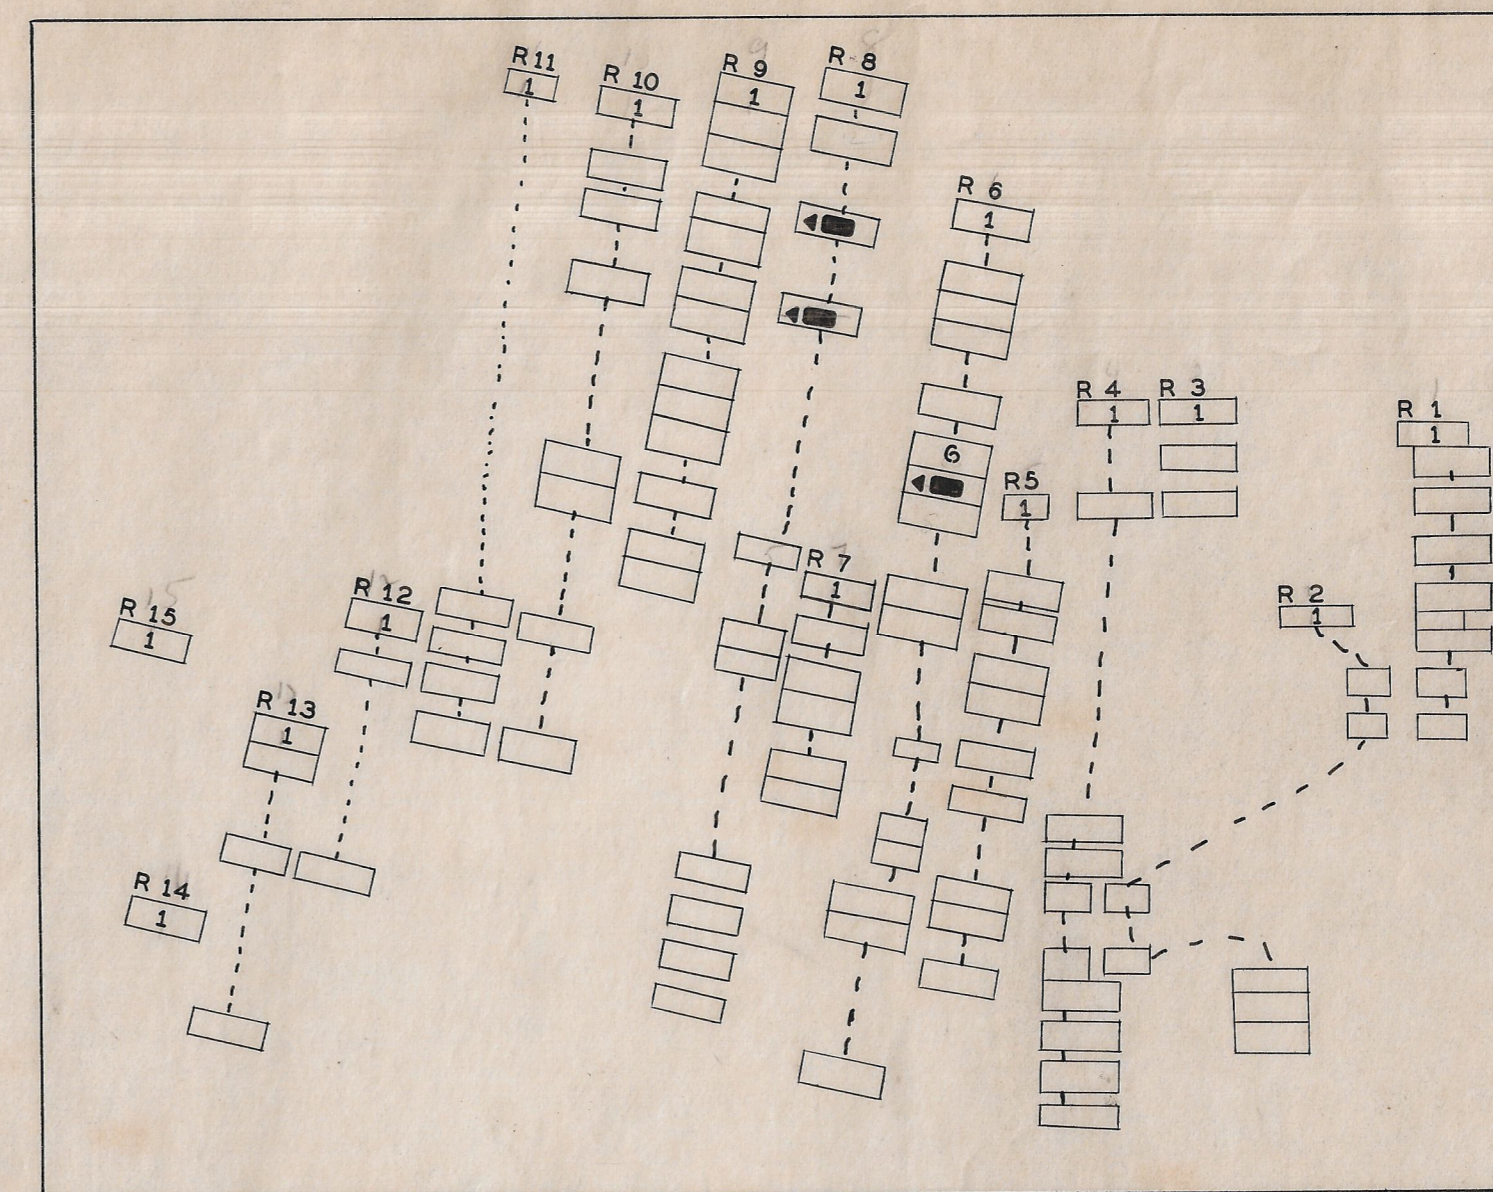

NAME	SEC	L	R	G	W
-BYERLY ARMSTRONG	8	4	19		
-BYERLY DAVID	8	3	19		
-HEATH JOSEPH	6	7	10		

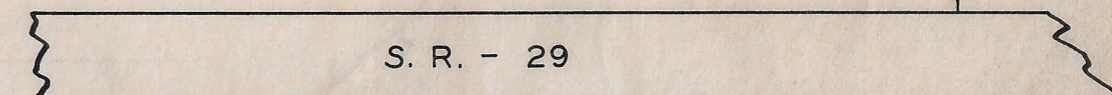

**BRADLEY  
CEMETERY**

MADISON CO. MONROE TWP.


OFFICIAL PROJECT NOS. 465-42-3-467 & 667-42-3-232

LEGEND

- ① REVOLUTIONARY WAR
- ⑩ WAR OF 1812
- ⑯ MEXICAN WAR
- ⑲ CIVIL WAR
- ⑳ SPANISH AM. WAR
- ⑳ WORLD WAR

SCALE 1" = 20' ACRES 0.43

49-6-4

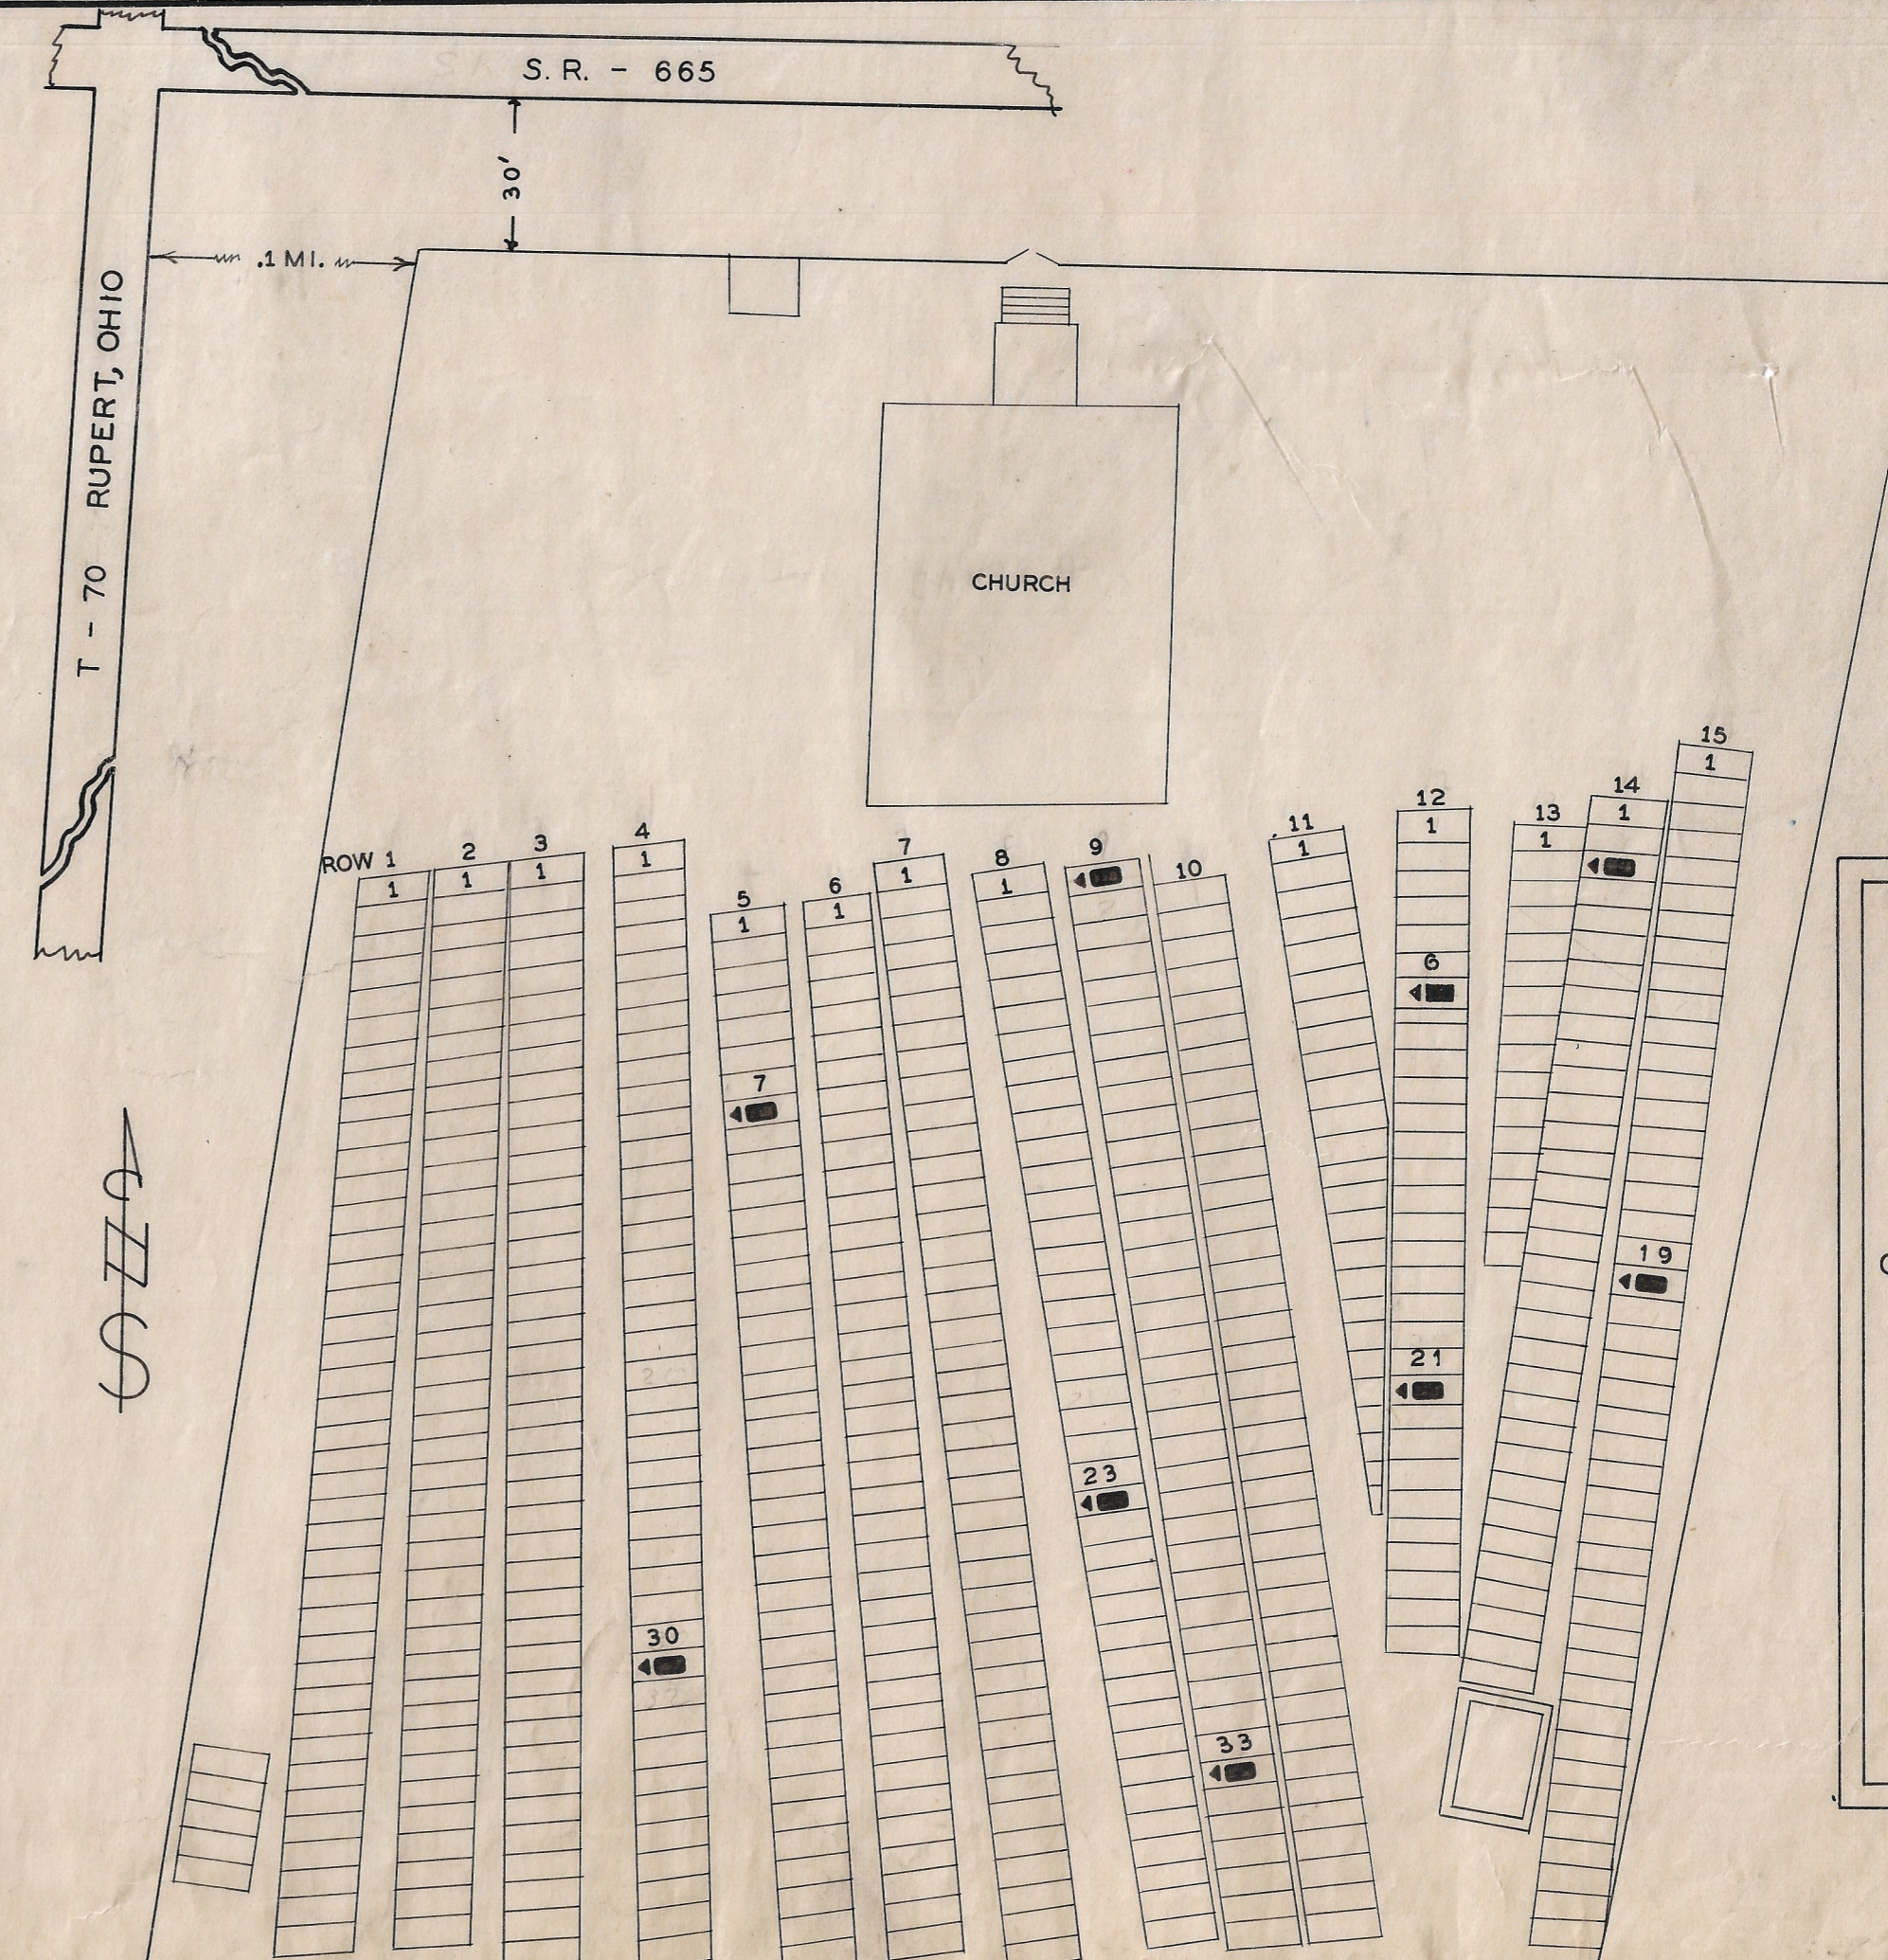

NAME	SEC	L	R	G	W
-ADAIR SAM'L	9	34	19		
-ADAIR WM NELSON	9	1	19		
CHENOWETH JOHN	8	24	19		
-FRAZIER DAVID	15	20	19		
-GARDNER JOHN S.	12	22	19		
-MORRIS STEPHEN	4	31	1		
-TRUITT GEORGE W.	5	8	19		
-UNKNOWN	12	7			
-VESTAL JOHN	14	3	10		

**LOWER GLADE  
CEMETERY**

MADISON CO. UNION TWP.

OFFICIAL PROJECT NOS. 465-42-3-467 & 665-42-3-232

LEGEND

- ① REVOLUTIONARY WAR
- ⑩ WAR OF 1812
- ⑯ MEXICAN WAR
- ⑲ CIVIL WAR
- ⑳ SPANISH AM. WAR
- ⑳ WORLD WAR

SCALE 1" = 20' ACRES 0.83

49-14-7