

NAME	SEC.	L	R	G	W
PERKINS ELISHA	OC	4	4	10	
SMITH SAMUEL	OC	5	15	1	
TUCKER ISAA C	OC	4	5	1	


SMITH CEMETERY
MADISON CO. DARBY TWP
OFFICIAL PROJECT NOS. 465-42-3-467&665-42-3-232

LEGEND

- ① REVOLUTIONARY WAR
- ⑩ WAR OF 1812
- ⑫ MEXICAN WAR
- ⑬ CIVIL WAR
- ⑭ SPANISH-AM. WAR
- ⑮ WORLD WAR

SCALE 1"=20' 0.66 ACRE

49-2-7

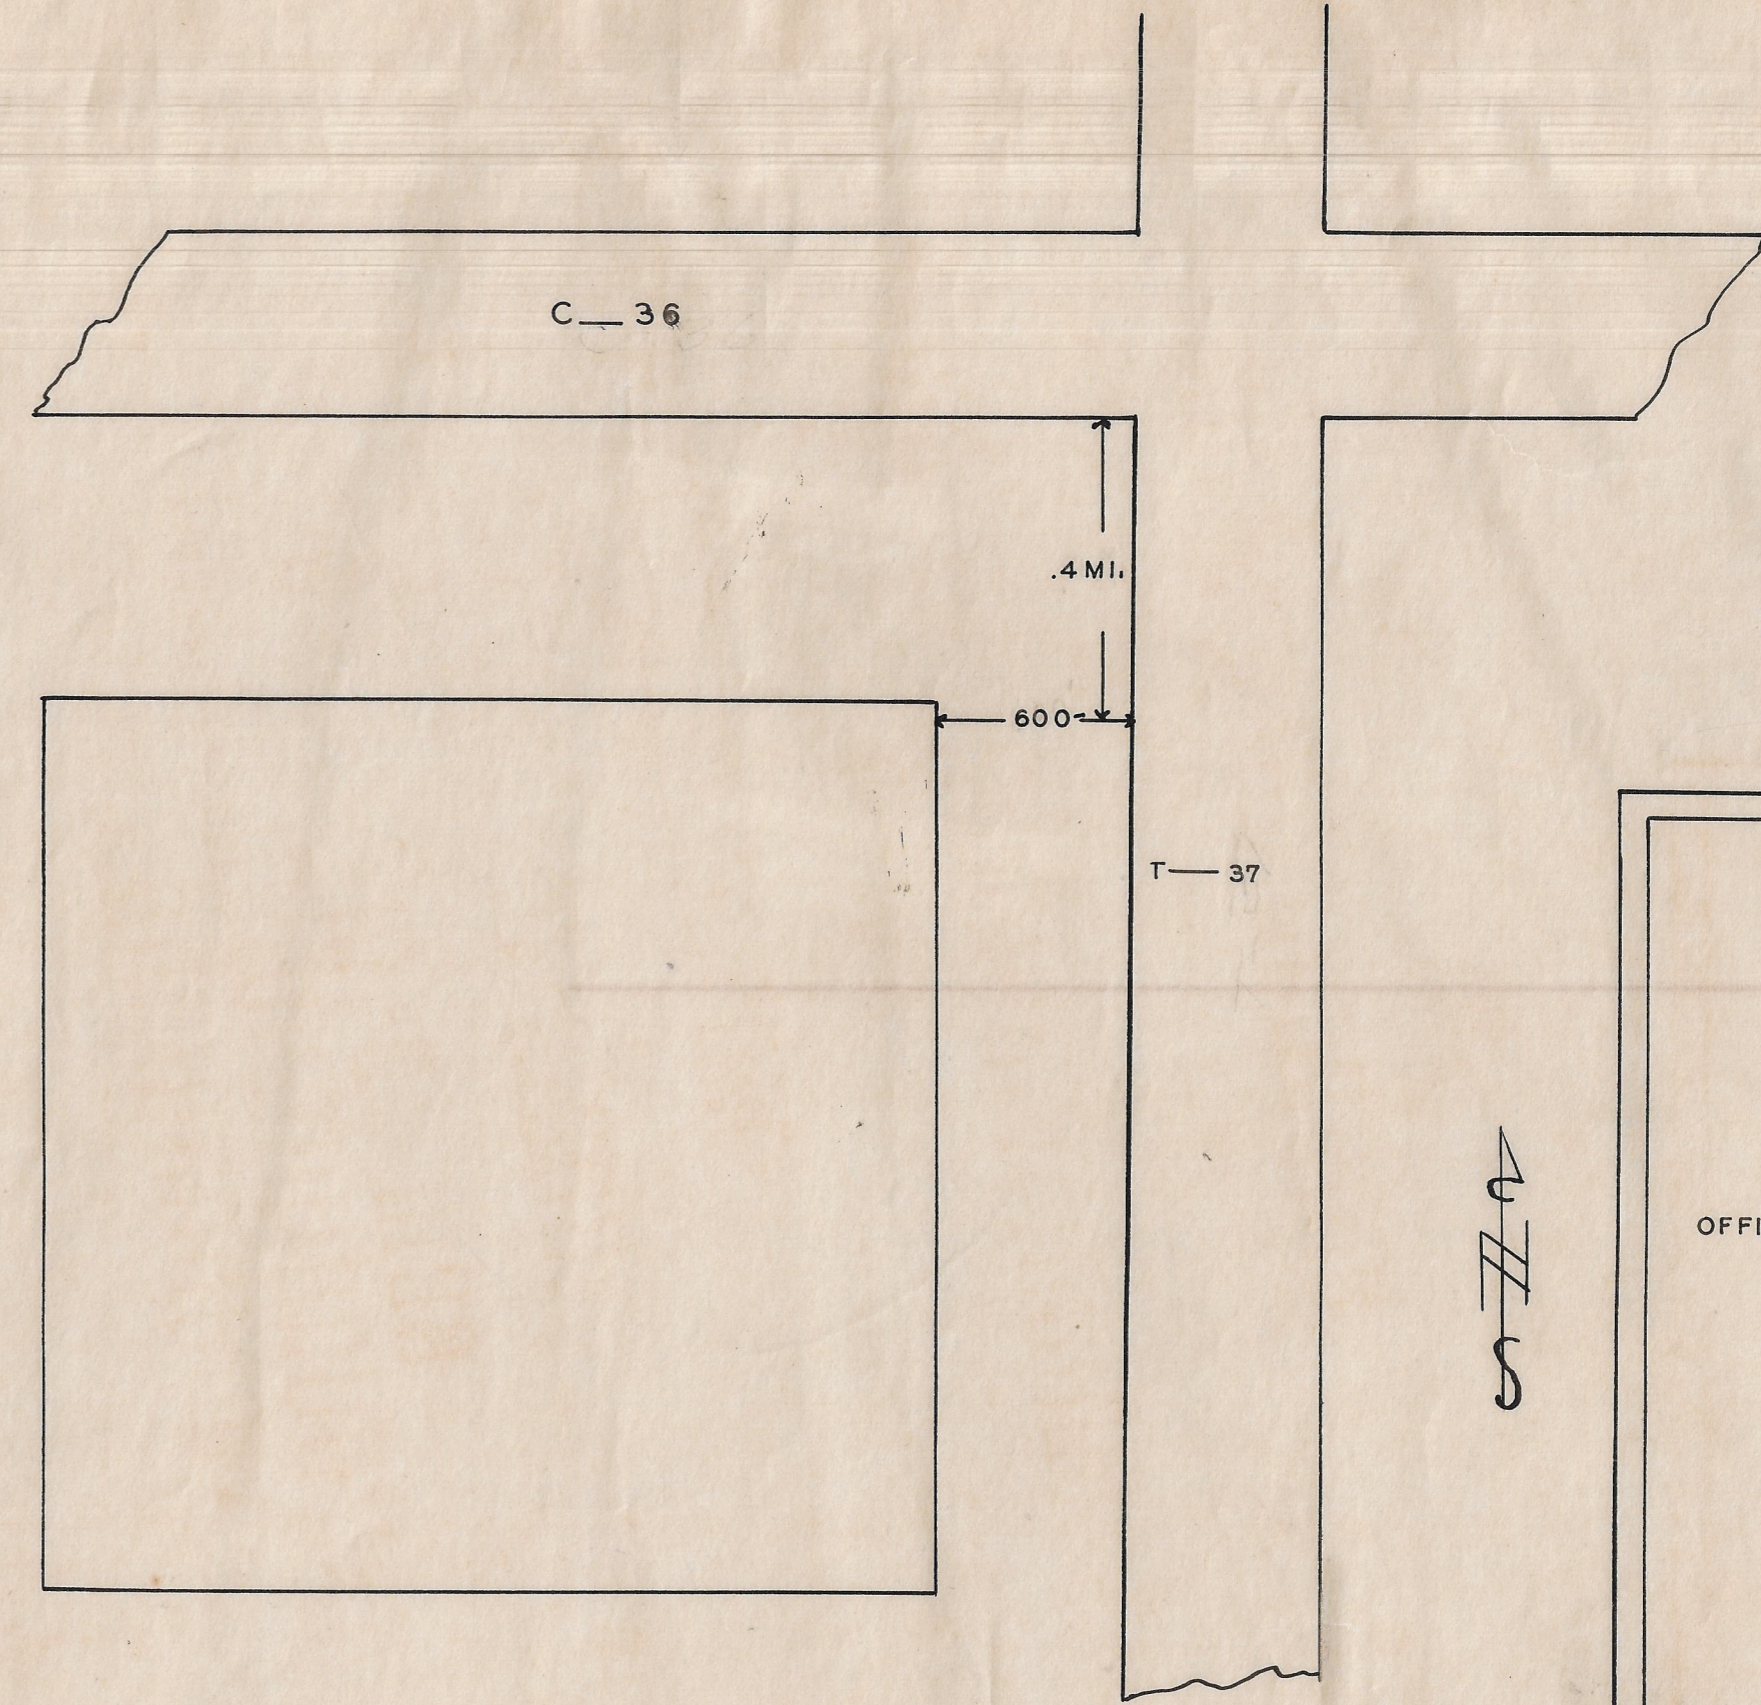


TOBIN FARM CEMETERY
MADISON CO. CANAAN TWP
OFFICIAL PROJECT NOS. 465-42-3-467&665-42-3-232

LEGEND

- ① REVOLUTIONARY WAR
- ⑩ WAR OF 1812
- ⑫ MEXICAN WAR
- ⑬ CIVIL WAR
- ⑭ SPANISH-AM. WAR
- ⑮ WORLD WAR

SCALE 1"=20' 0.20 ACRE

49-1-8

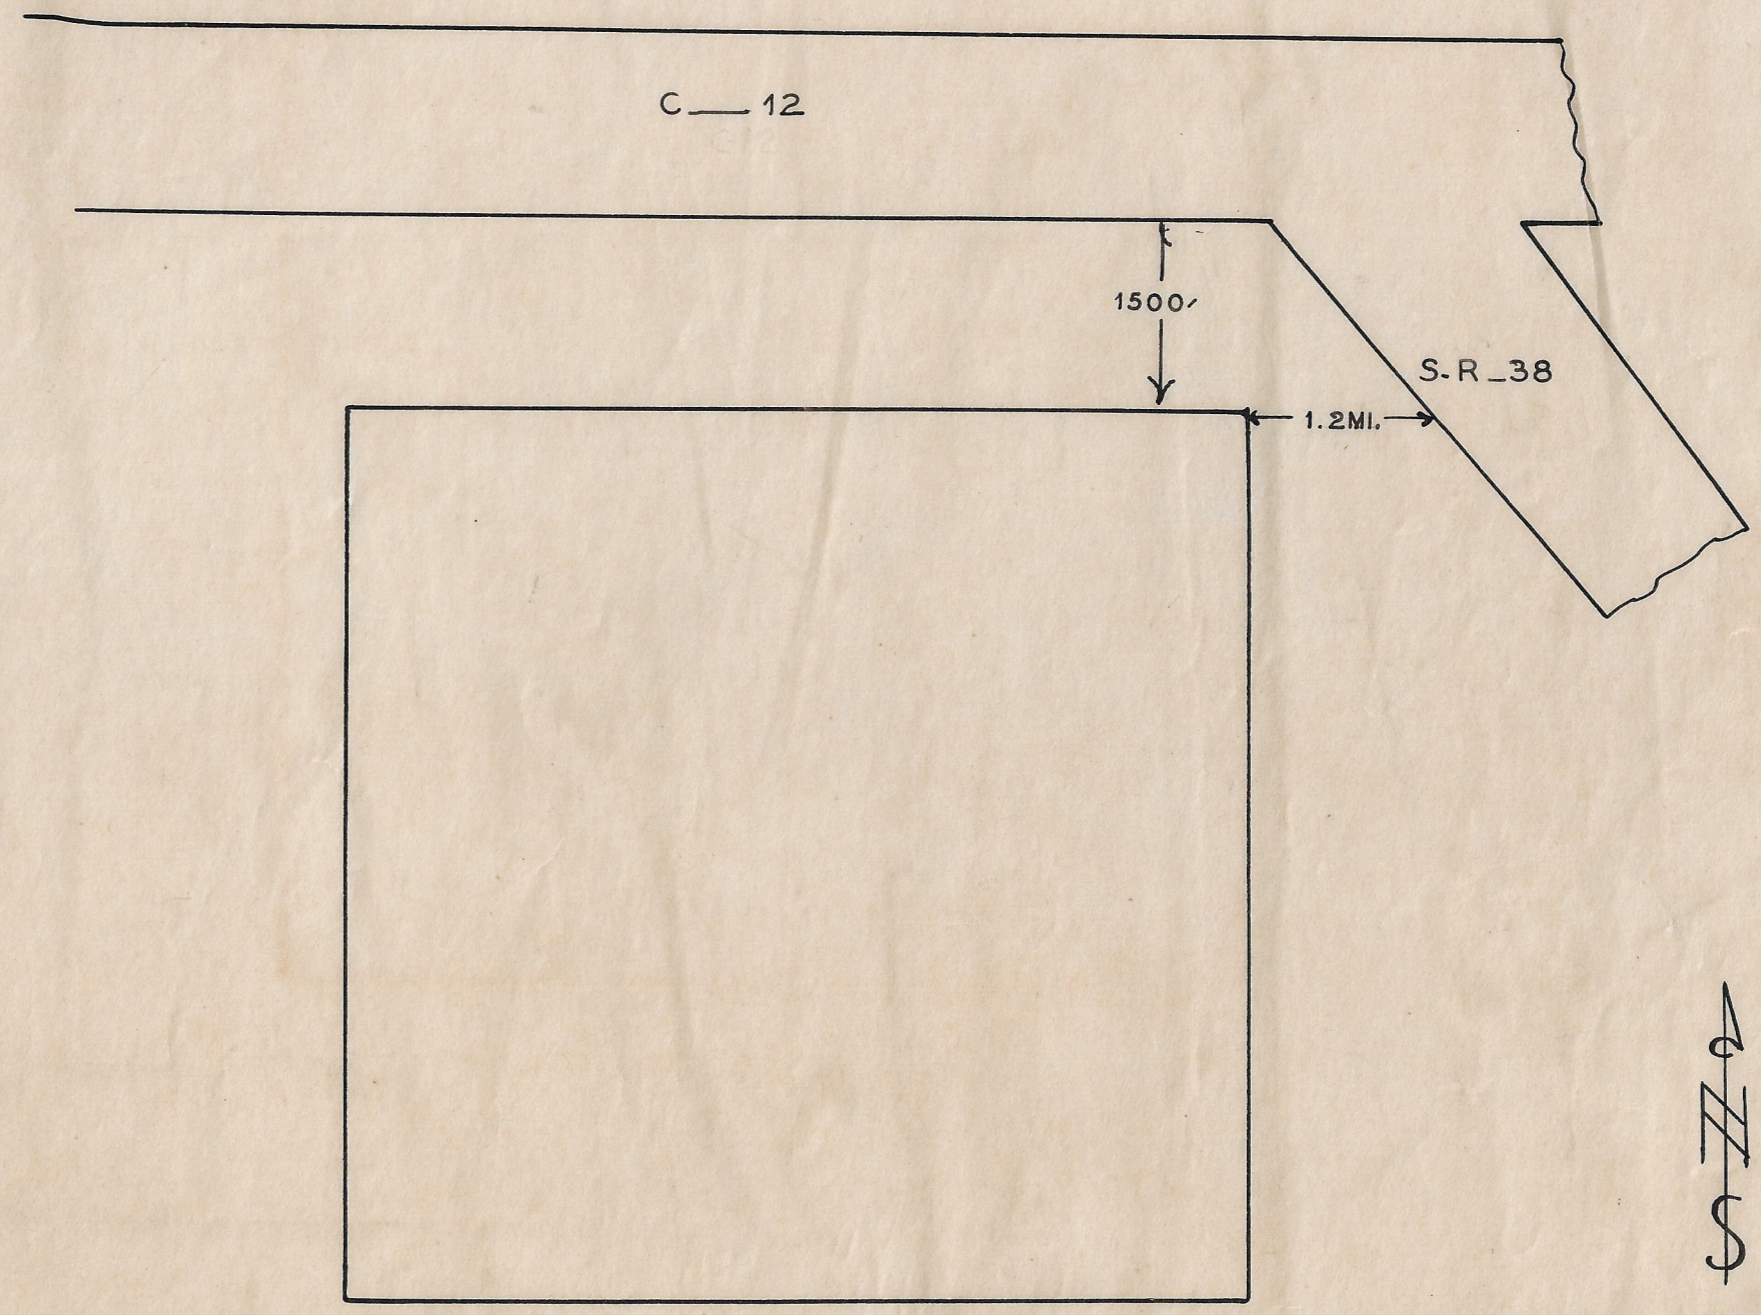

UNKNOWN CEMETERY
MADISON CO. PAINT TWP
OFFICIAL PROJECT NOS. 465-42-3-467&665-42-3-232

LEGEND

- ① REVOLUTIONARY WAR
- ⑩ WAR OF 1812
- ⑫ MEXICAN WAR
- ⑬ CIVIL WAR
- ⑭ SPANISH-AM. WAR
- ⑮ WORLD WAR

SCALE 1"=20' 0.15 ACRE

49-8-11

LEGEND
SEC=SECTION L=LOT R=ROW
G=GRAVE W=WAR
*POSITION UNKNOWN