
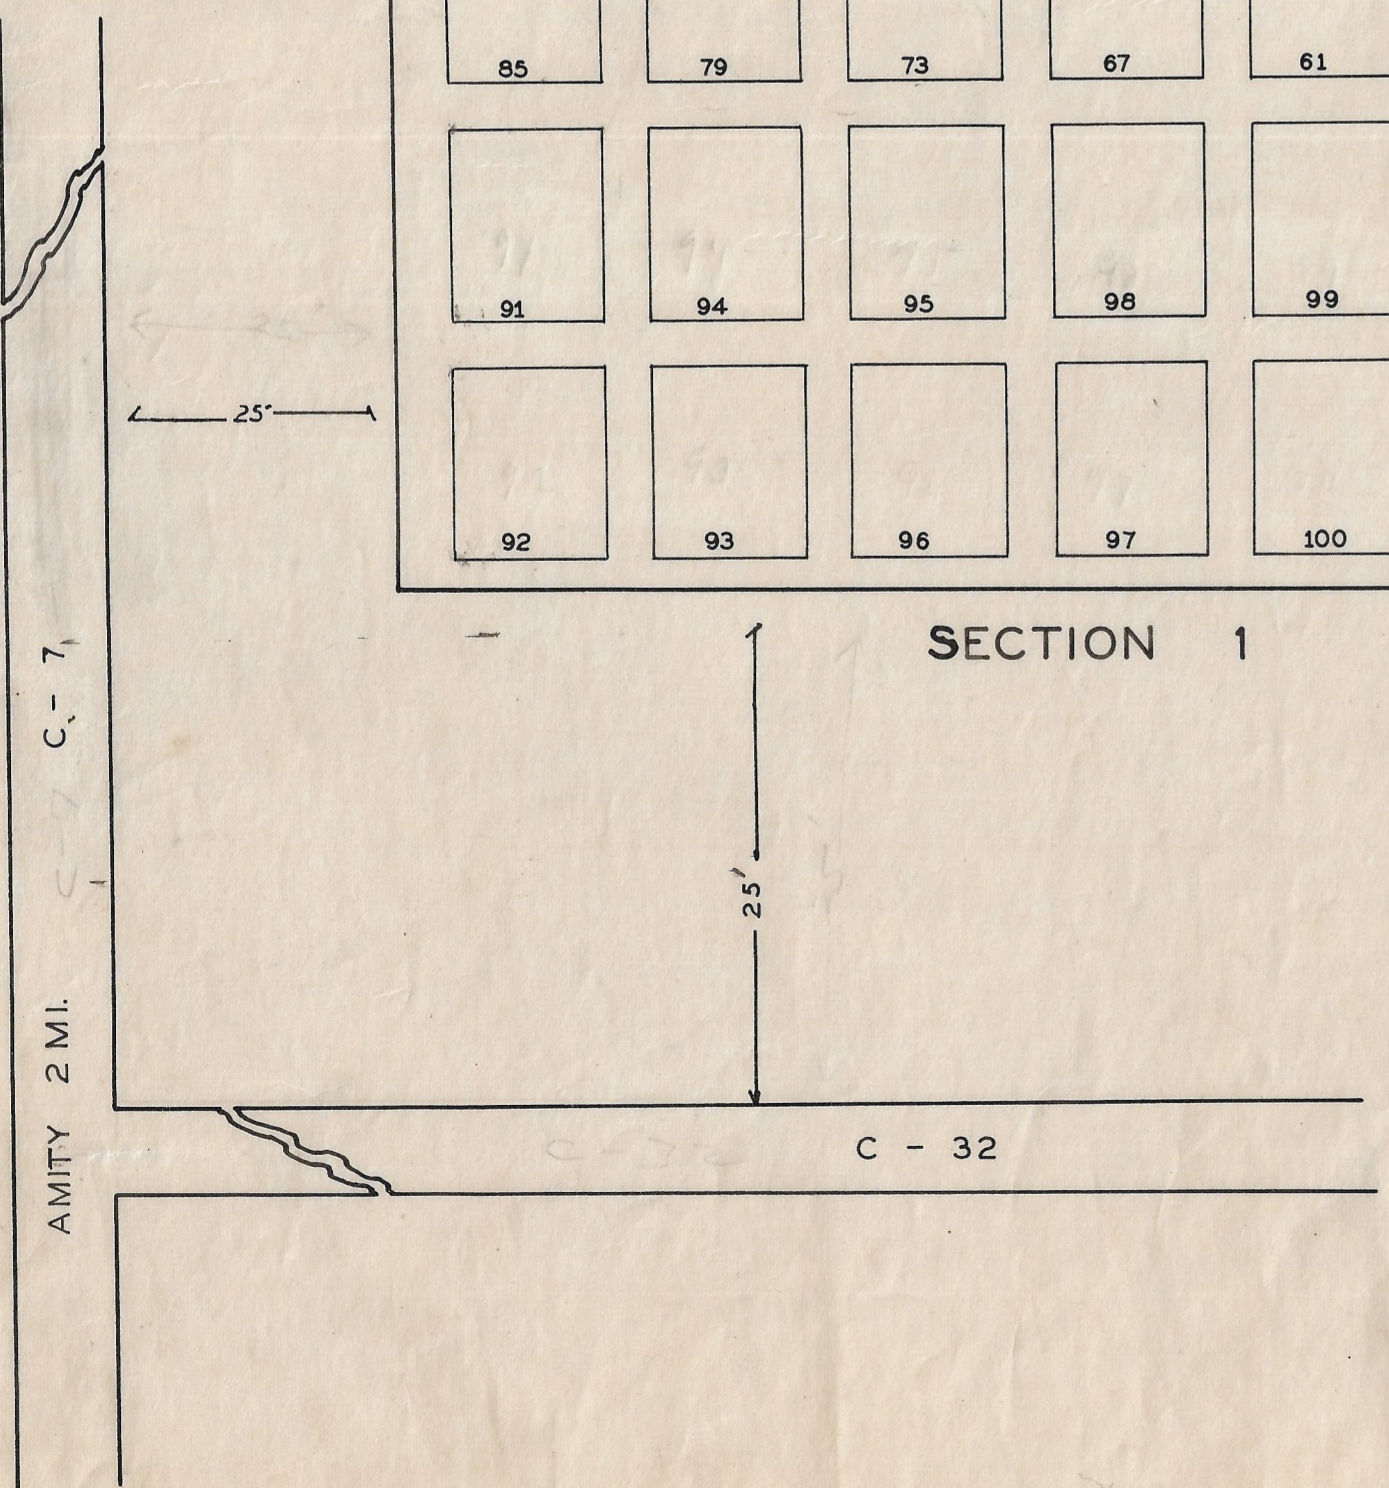


NAME	SEC.	L	R	G	W
-ARTHUR ANSON	2	3		4	19
-ARTHUR C. P.	3	136		5	19
-ARTHUR JAMES R.	2	3		7	19
-ARTHUR JOHN W.	2	3		1	19
-BABB EUGENE	2	19		2	19
-CREVISTON JOHN	2	4		1	19
-ELZEY STEVEN	1	63		4	19
-EVERTT JOSEPH	2	36		1	19
-FISHER ISAAC	2	42		1	19
-FISHER JAMES B.	1	52		6	19
-FRANCIS SAMUEL H.	2	26		3	19
-HARRINGTON LUTHER.	2	25		5	19
-HOCK LEWIS P.	2	31		3	19
-JONES RAYMOND S	3	130		3	31
-LEWIS ANDREW	2	8		2	19
-MILLS JAMES	1	76		7	19
-PATTERSON SAMUEL.	2	42		3	19
-PENLAND CHARLES W.	2	32		4	19
-POWERS JASPER	2	36		6	19
-REECE R. K.	2	20		2	19
-ROSS ZACHARIAH REV.	1	80		2	19
-SNODGRASS OREN	3	124		3	19
-WILSON WM. M.	1	85		1	19
-WOOLEY ISSAAC.	2	33		1	10
-WORTHINGTON JOEL H.	1	49		5	19
-WORTHINGTON ISREAL N.	2	28		5	19
-WORTHINGTON MELACTON	1	49		3	19
-WRIGHT N. B.	1	51		2	19

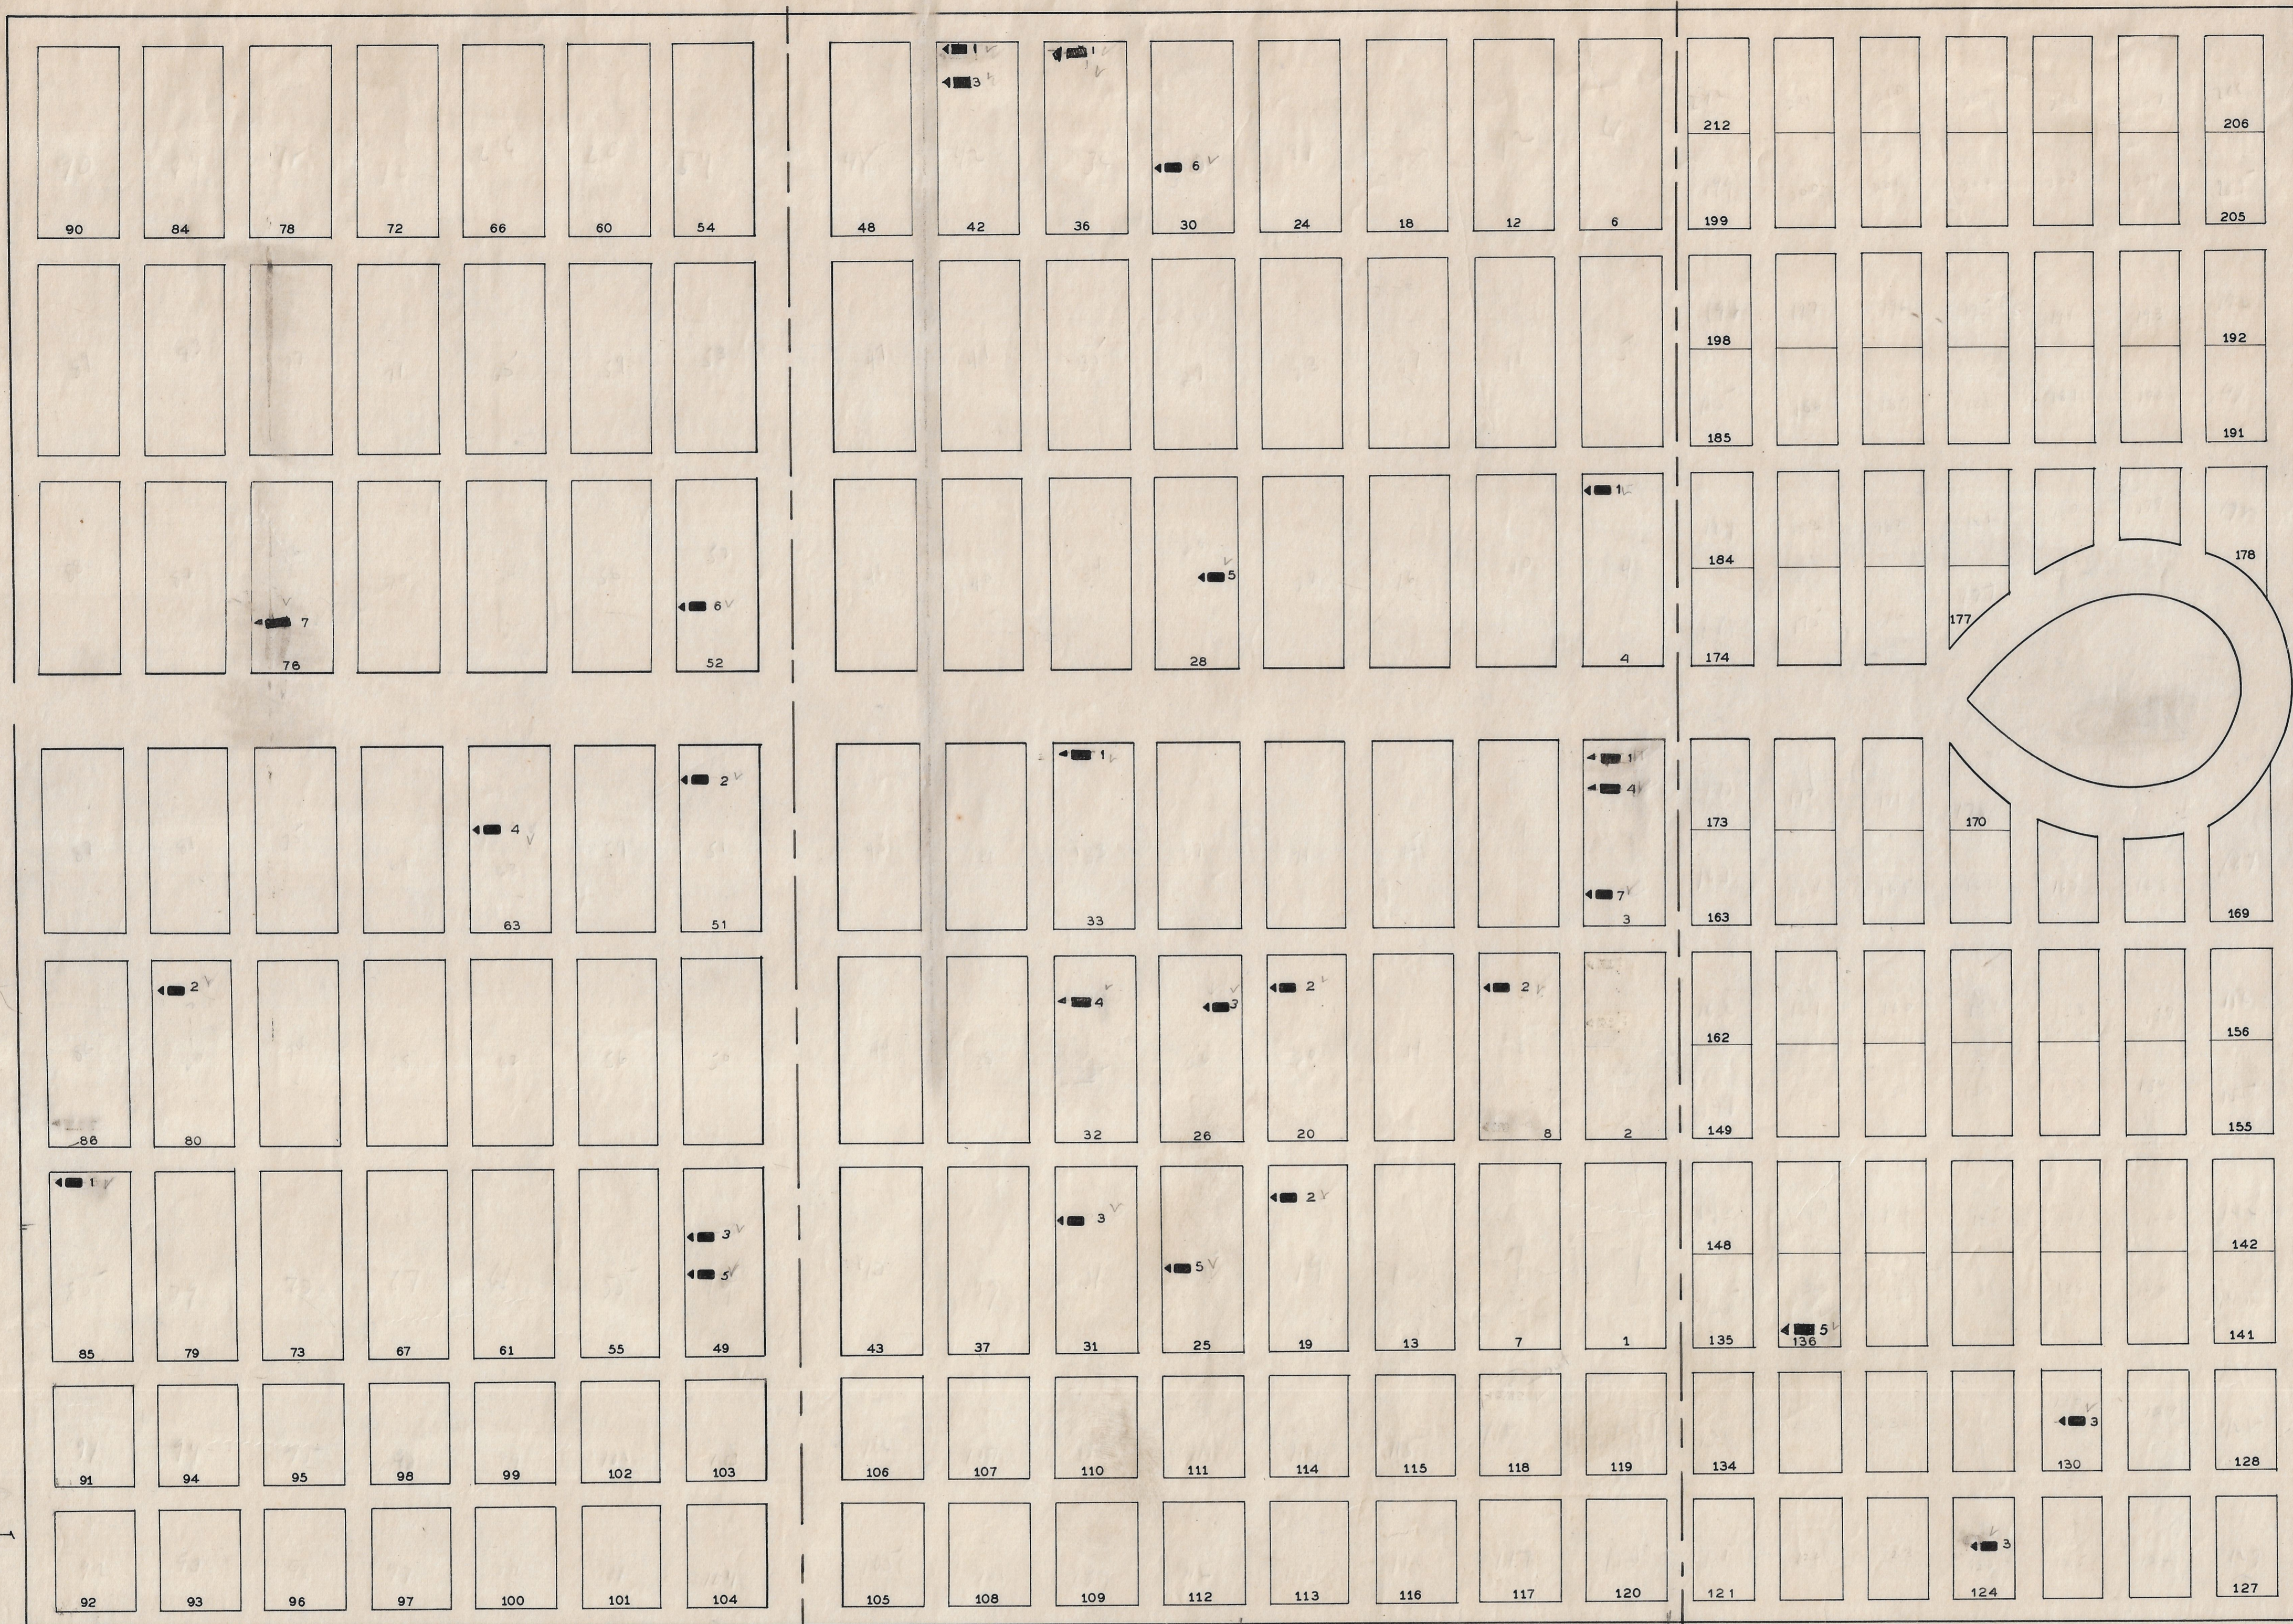

LEGEND
 SEC=SECTION L=LOT R=ROW
 G=GRAVE W=WAR
 * = POSITION UNKNOWN

BIG DARBY CEMETERY
 MADISON CO. CANAAN TWP.
 OFFICIAL PROJECT NOS. 465-42-3-467 & 665-42-3-232

LEGEND
 (1) REVOLUTIONARY WAR
 (10) WAR OF 1812
 (15) MEXICAN WAR
 (19) CIVIL WAR
 (25) SPANISH-AM. WAR
 (31) WORLD WAR

SCALE 1"=20' 3.39 ACRES