


NAME	SEC.	L.	R.	G.	W.
ADAMS JOHN Q.	D	22		6	19
AMES SYLVESTER	G	13		8	19
COOK JOSIAH T.	A		11	26	19
CORDER JOHN	A		13	27	19
DENNISON JAMES O.	A		1	6	19
EDWARDS RICHARD	D	11		9	19
EDWARDS WILLIAM	D	9		8	19
ESTEP JOSEPHUS	B		5	27	19
FUNK ISRAEL	D	15		3	19
GRUB WILLIAM	C	21		1	31
HOGSDON ISAAC	D	26		12	19
NICHOLS EDWARD L.	B		5	8	19
NICHOLS JOHN W.	B		5	7	19
ROBEY NOTLEY M.	A	1		6	
STONE J. W.	D	36		4	
TRACY JOHN N.	D	1		1	19
WARREN JONATHAN	C	9		2	19
WATERS SAMUEL	A		6	16	19
WATROUS GEORGE	D	27		11	19
WHITLEY EDWARD L.	B		1	11	19

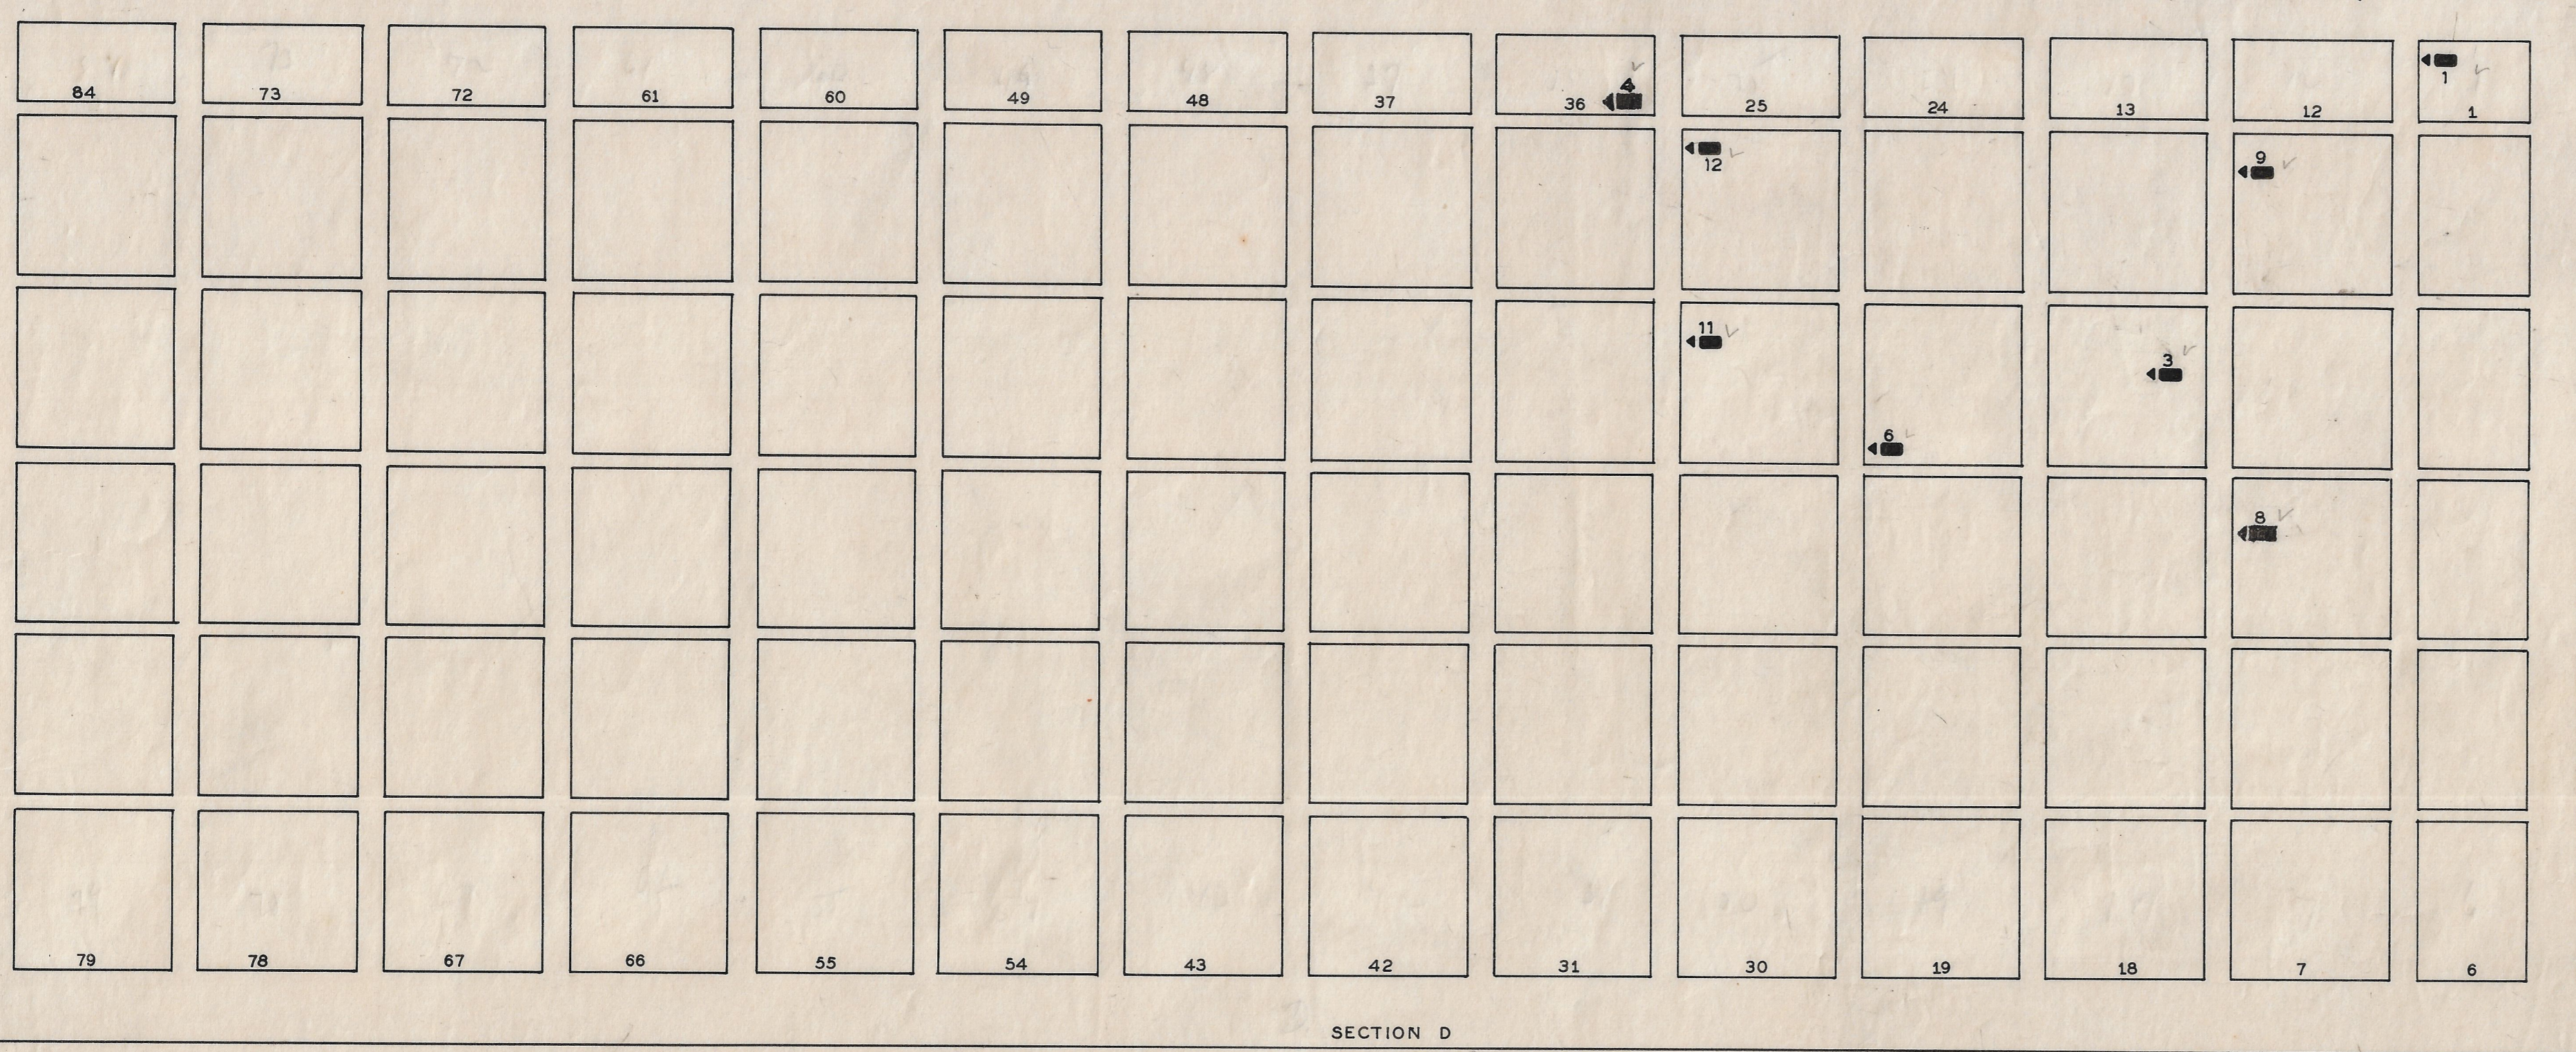

**DENNISON
CEMETERY**

MADISON CO. FAIRFIELD TWP.

OFFICIAL PROJECT NOS. 465-42-3-467 & 665-42-3-232

LEGEND

- ① REVOLUTIONARY WAR
- ⑩ WAR OF 1812
- ⑮ MEXICAN WAR
- ⑲ CIVIL WAR
- ⑳ SPANISH-AM. WAR
- ⑳ WORLD WAR

SCALE 1"=20' 2.31 ACRES

49-4-3