


- LEGEND**
- IRON PIPES SET 3/4" IN DIAMETER 30" IN LENGTH WITH CAPS MARKED P.S. 5969
 - IRON PIPES FOUND UNLESS OTHERWISE NOTED
 - PROPERTY OWNERSHIP CONNECTOR LINES
 - ⋯ ORIGINAL PARCEL LINES
 - PRESENT PARCEL LINES
 - BOUNDARY LINES OF THIS SURVEY

NELLE MERRIMAN
DEED BOOK 191, PAGE 314

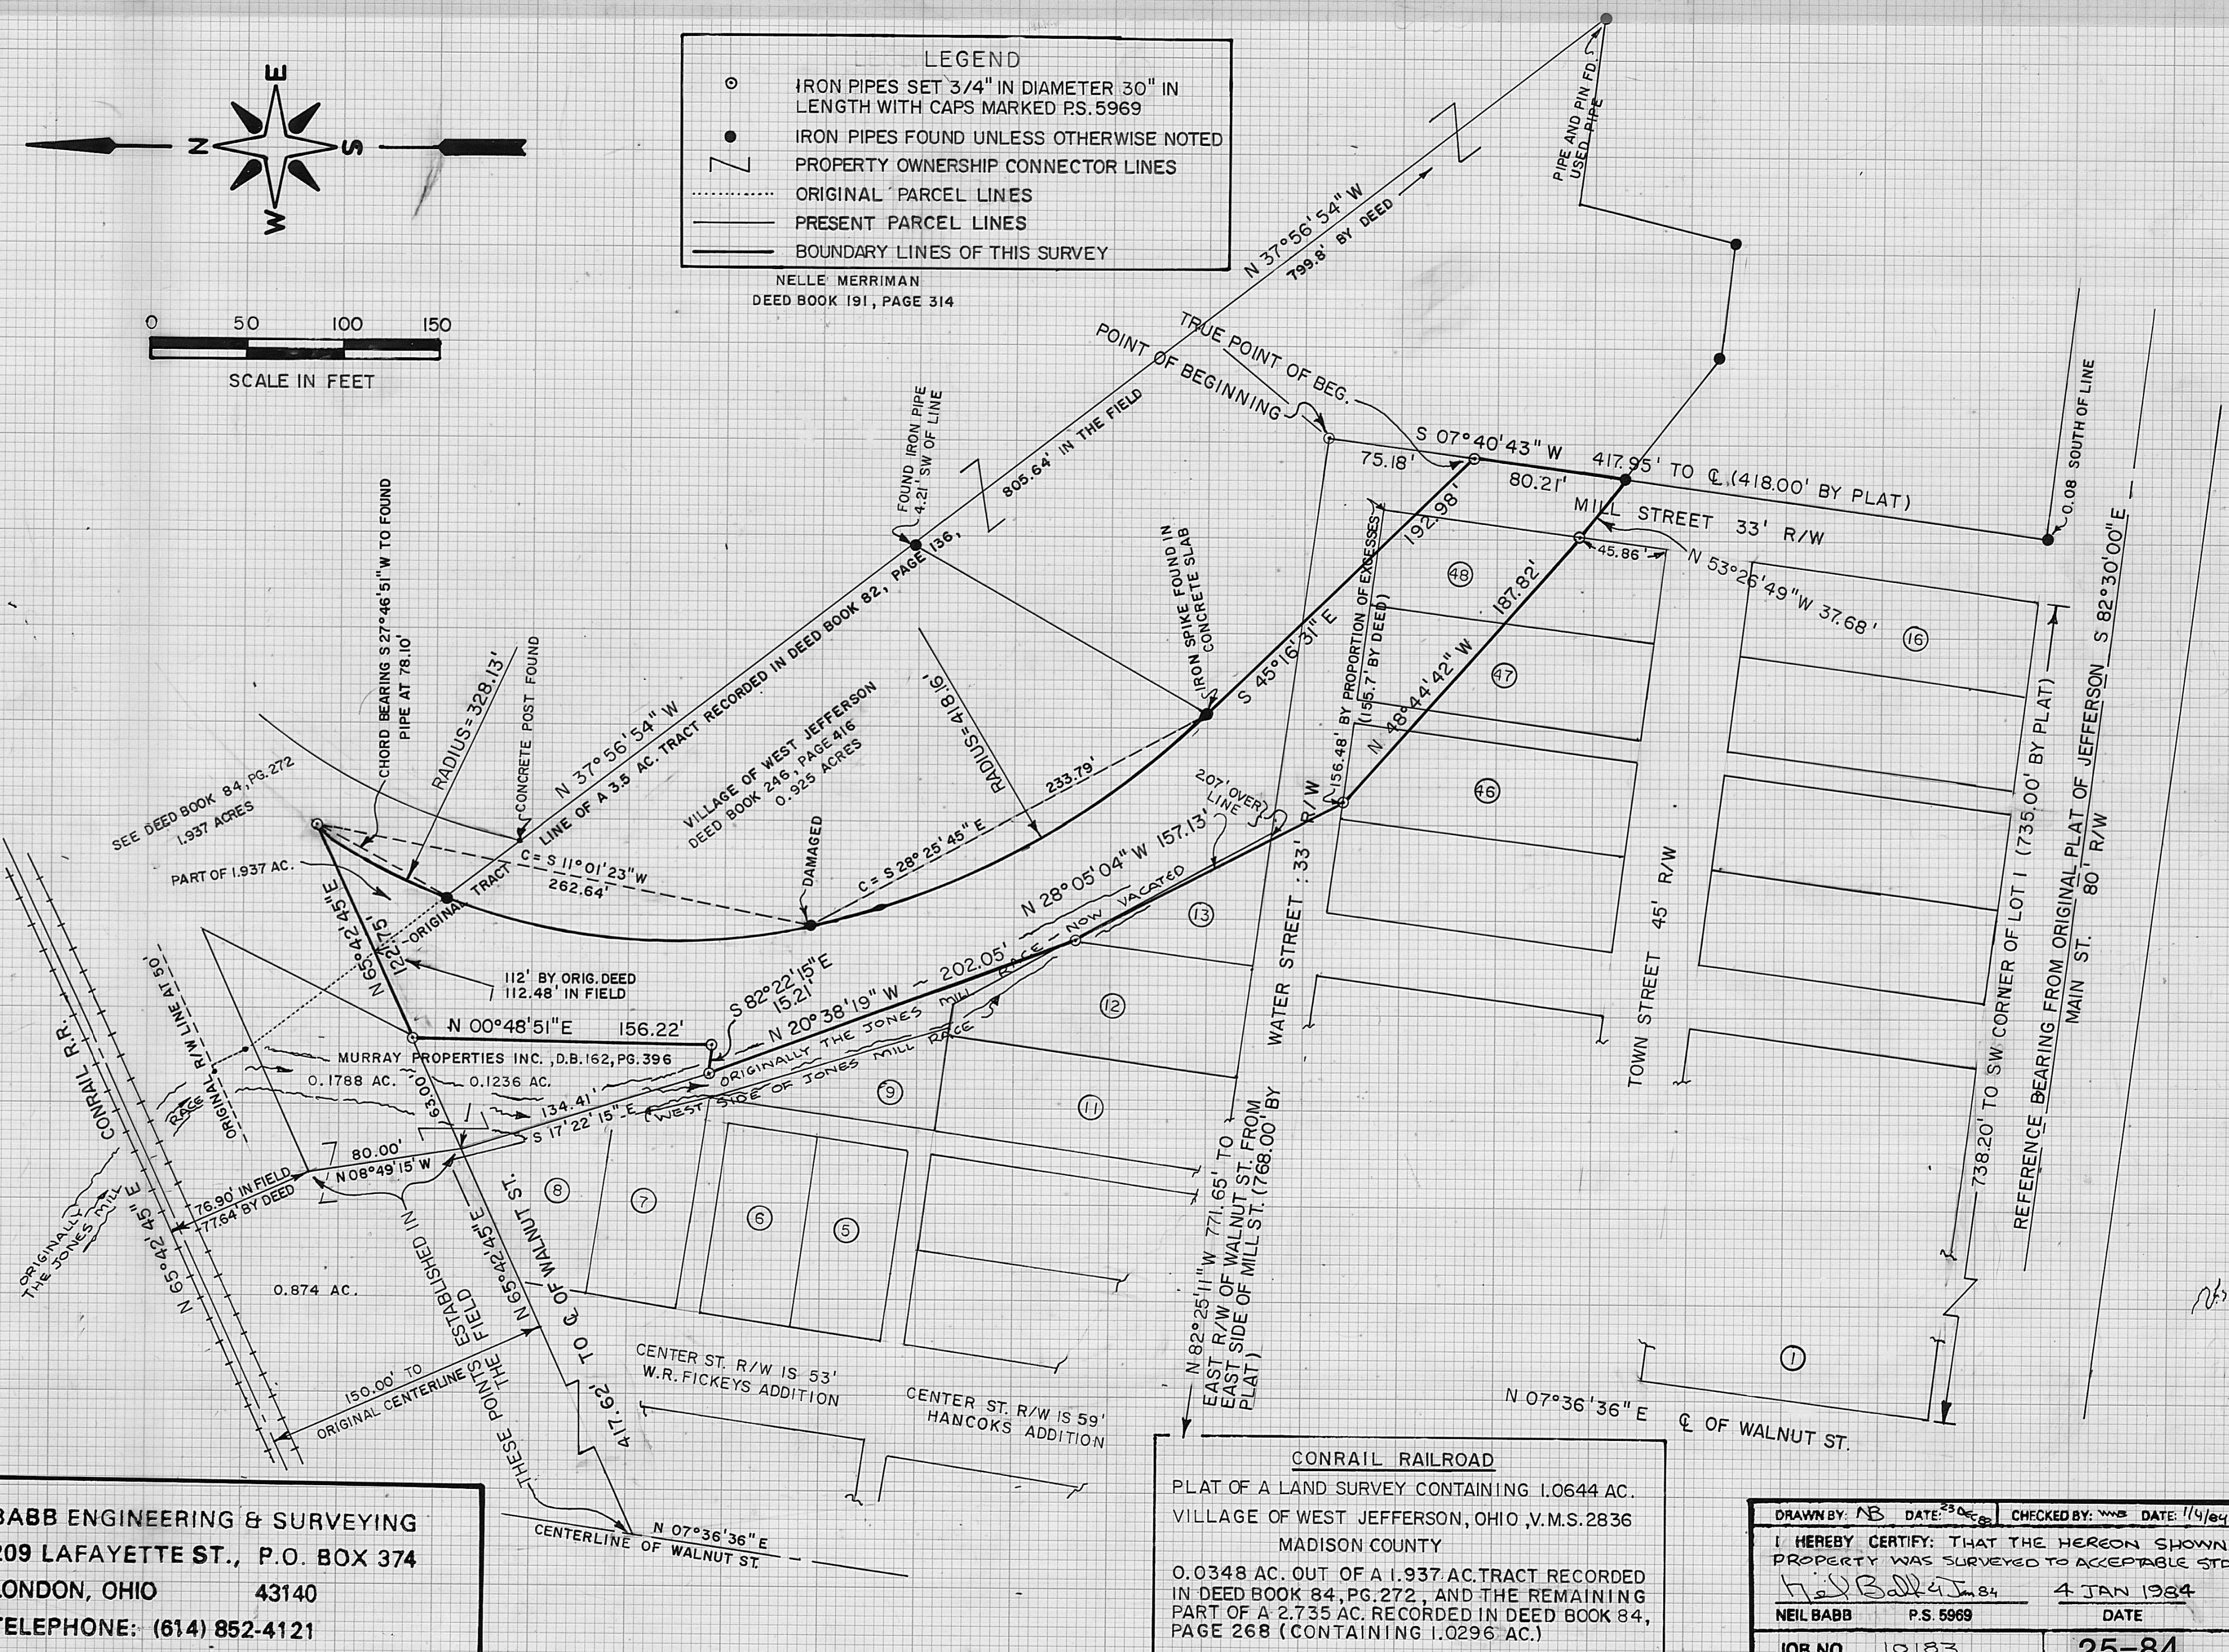

BABB ENGINEERING & SURVEYING
209 LAFAYETTE ST., P.O. BOX 374
LONDON, OHIO 43140
TELEPHONE: (614) 852-4121

CONRAIL RAILROAD
PLAT OF A LAND SURVEY CONTAINING 1.0644 AC.
VILLAGE OF WEST JEFFERSON, OHIO, V.M.S. 2836
MADISON COUNTY
0.0348 AC. OUT OF A 1.937 AC. TRACT RECORDED
IN DEED BOOK 84, PG. 272, AND THE REMAINING
PART OF A 2.735 AC. RECORDED IN DEED BOOK 84,
PAGE 268 (CONTAINING 1.0296 AC.)

DRAWN BY: NB DATE: 1/4/84	CHECKED BY: [Signature] DATE: 1/4/84
I HEREBY CERTIFY THAT THE HEREON SHOWN PROPERTY WAS SURVEYED TO ACCEPTABLE STANDARDS	
[Signature] NEIL BABB P.S. 5969	4 JAN 1984 DATE
JOB NO. 10183	25-84