

Counts Road

Themon Gambill  
Deed Book 223, Page 319  
108.35 Acres

N 73° 23' 25" E  
365.72'

S 28° 04' 10" E  
103.32'

S 21° 22' 17" E  
188.41'

VMS 6391, 7894, 9651 & 9697  
1.8959 ac.

All buildings are a minimum  
40' from all property lines

N 20° 30' 00" W  
150.00'

Newport - Blairstown Rd. 44' R.O.W.

N 87° 01' 23" W  
415.77'

Virgil D. & Janice M. Isaacs  
Deed Book 210, Page 513



Point of Beginning

PK nail

PK nail

Legend


○ Iron Pin Set



Grantor - Themon Gambill, Deed Book 223, Page 319, 108.35 Ac.  
Location - Range Twp., Madison Co., Ohio Tax Map Parcel # 464  
Acreage - 1.8959 ac. out of original 108.35 ac.

I hereby certify that the hereon platted property  
was measured to acceptable surveying standards.

Roger E. Thompson 12/1/87  
Roger E. Thompson P.S. 6552 Date

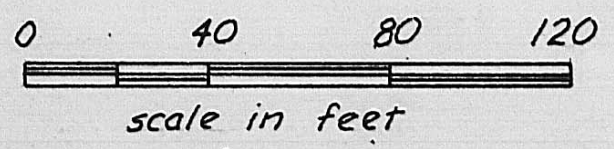

Thompson Surveying  
2005 Deer Run Lane  
London, Ohio 43140  
Phone: (614) 852-4345

SCALE: 1" = 40'	APPROVED BY	DRAWN BY C.E.
DATE: 11/29/87		
		DRAWING NUMBER 2-2-88