


BOUNDARY & TOPOGRAPHIC SURVEY OF 0.843 ACRE TRACT
 LOCATED IN VIRGINIA MILITARY SURVEY NUMBER 6647
 DEER CREEK TOWNSHIP, MADISON COUNTY, OHIO

Maxine L. and Dominic J. M. Sansotta
 (Second Tract)

D.B. 154, Pg. 567
 D.B. 167, Pg. 108

NOTE:
 Center of 0.843 Acre Tract
 39°55'45" North Latitude
 83°23'13" West Longitude

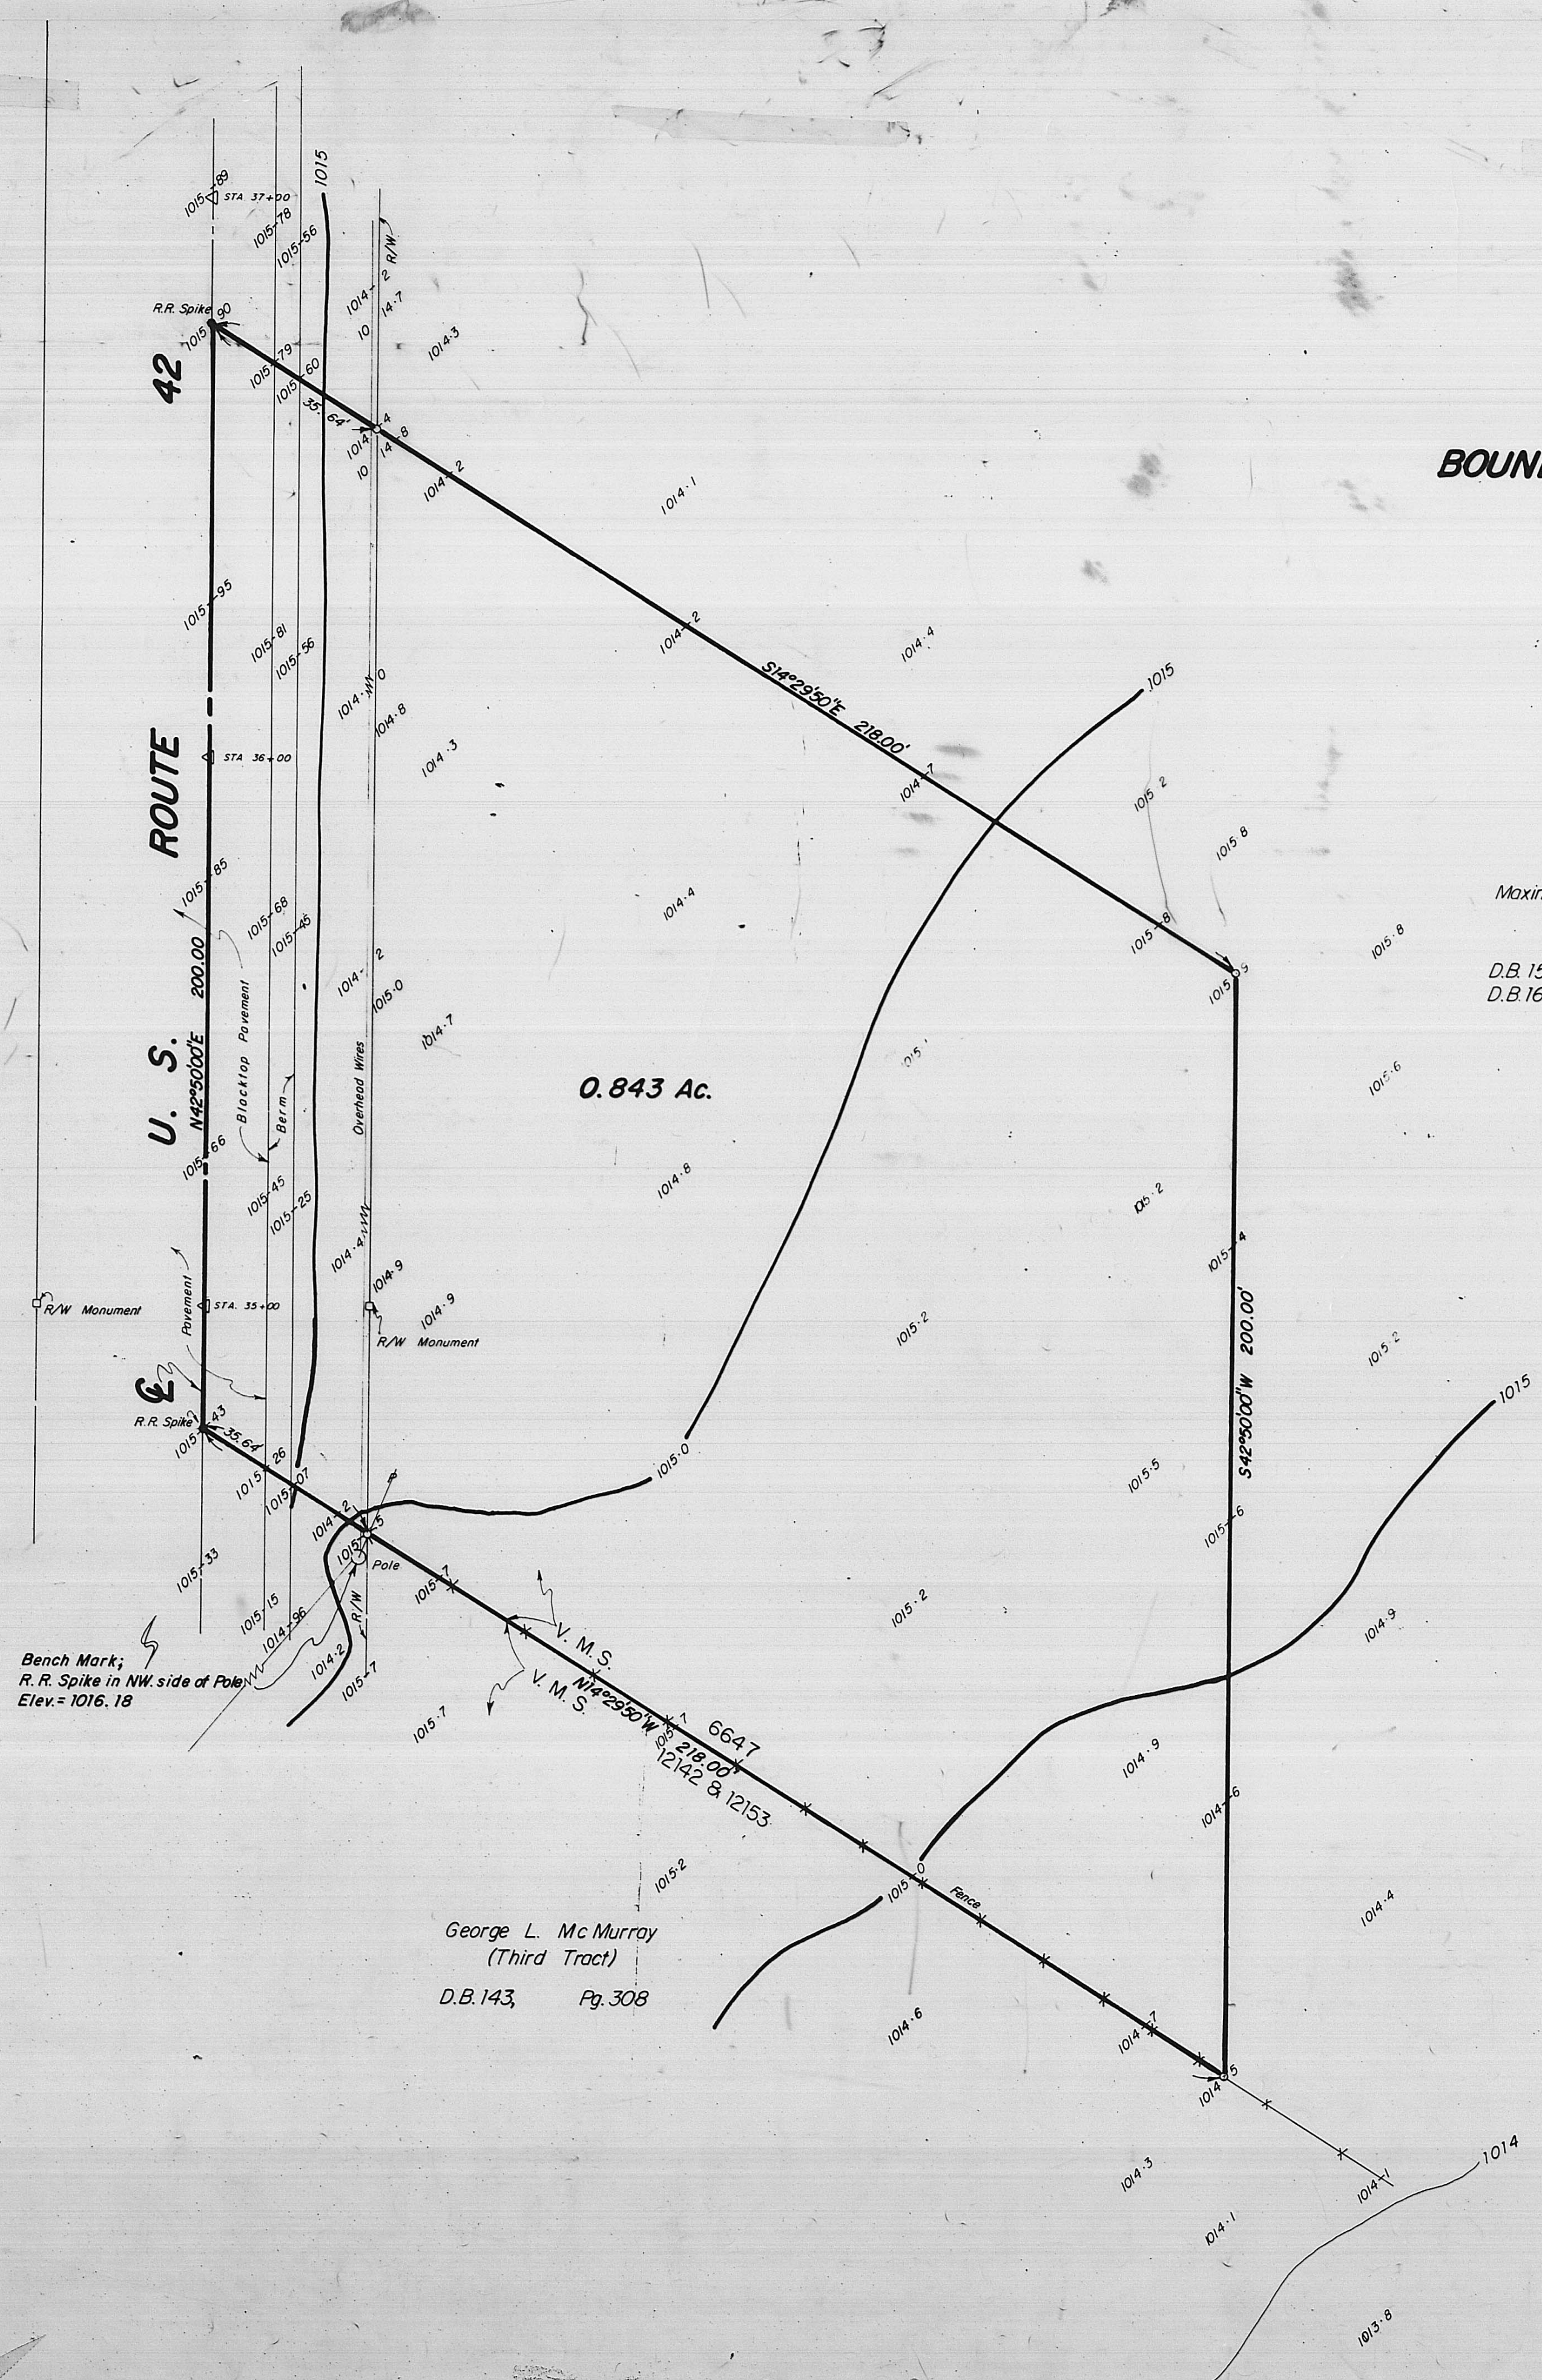

Bench Mark,
 R.R. Spike in NW side of Pole
 Elev. = 1016.18

George L. McMurray
 (Third Tract)
 D.B. 143, Pg. 308

SURVEYED & PLATTED
 BY
EVANS, MECHWART, HAMBLETON & TILTON, INC.
 CONSULTING ENGINEERS & SURVEYORS
 GAHANNA, OHIO

By Thomas D. Sibbald
 Registered Surveyor No. 5908

SCALE: 1" = 20' ○=IRON PIN SEPTEMBER 18, 1985

