


GLADE RUN DITCH

GLADE RUN DITCH

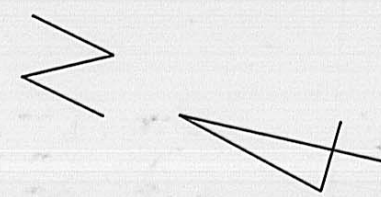

centerline 20' wide drainage easement
S 71° 08' 04" E 805'


centerline 20' wide drainage easement
S 78 deg. E, 830'

- o indicates 3/4" iron pipe set
- Pony spike set or RR spike rd.

CERTIFICATION

I hereby certify that the hereon platted parcel was surveyed to acceptable survey standards and that the linear error in closure does not exceed 0.02 feet.

Roger E. Thompson
Roger E. Thompson, PS #6552

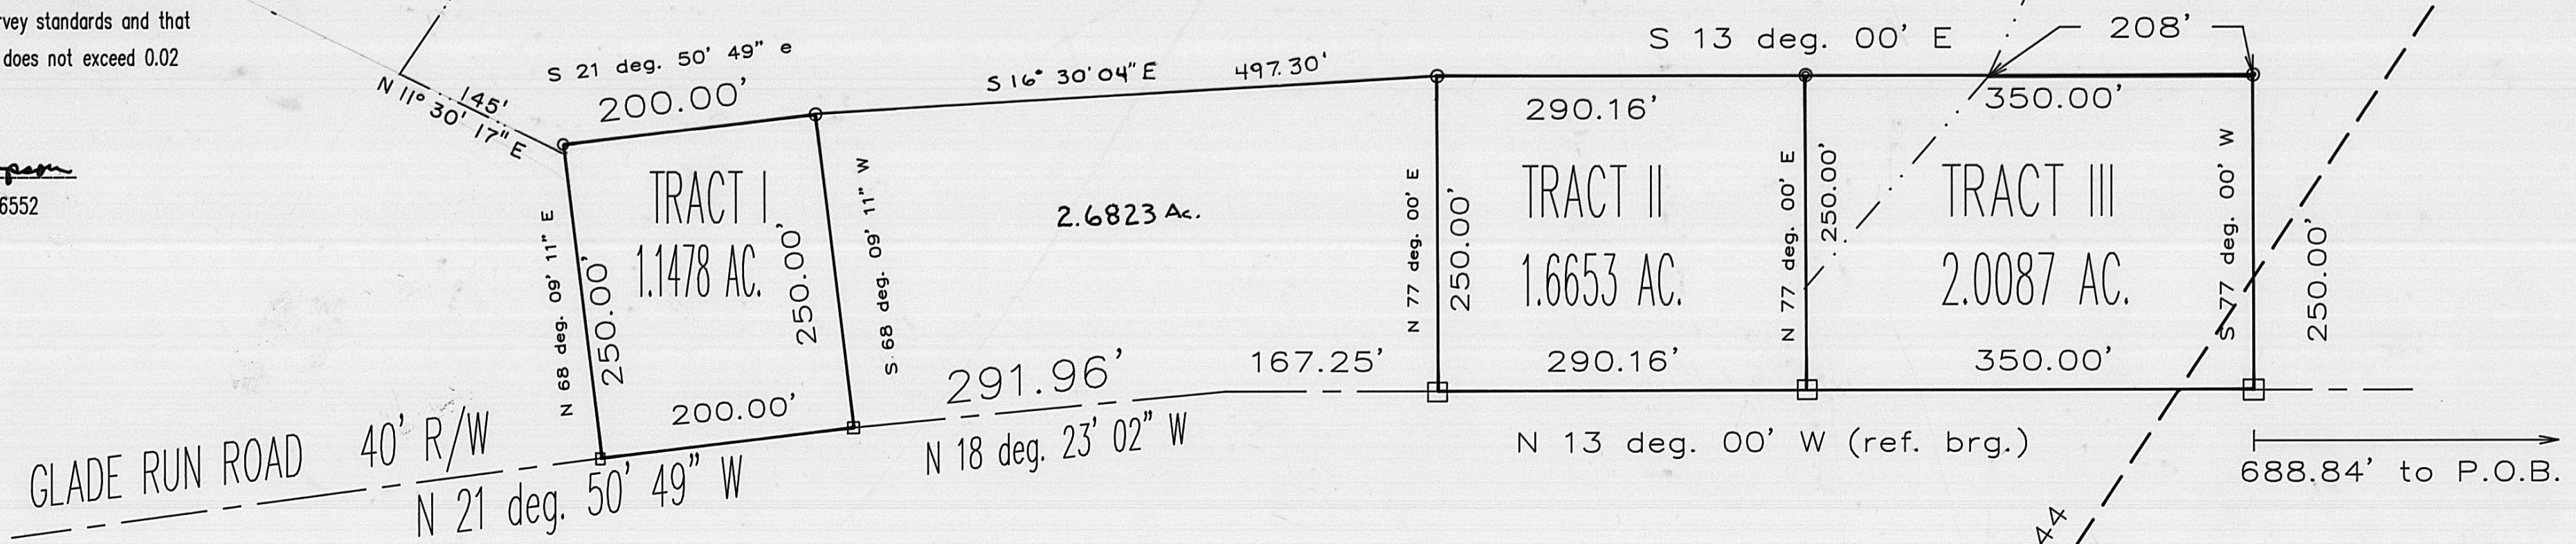

GRANTOR: Larry Rothwell, D.B. 266, Pg. 16
 LOCATION: VMS 6644 & 10454, Deercreek Twp., Madison Co.
 ACREAGE: As listed above out of original 134.25 ac.



THOMPSON SURVEYING
 2005 DEER RUN LANE
 LONDON, OHIO 852-4345

APRIL, 1988

49-88