


1.000^{ac}
 includes 0.0133^{ac} and 0.0016^{ac}
 Site of former old house
 now torn down

LILLY CHAPEL - GEORGESVILLE ROAD
 50' R/W.

New $\frac{3}{4}$ " iron Pipe set at all corners
 as herein shown.
 Bearings are based deed bearing
 of V.M.S. 5280-7055 line.

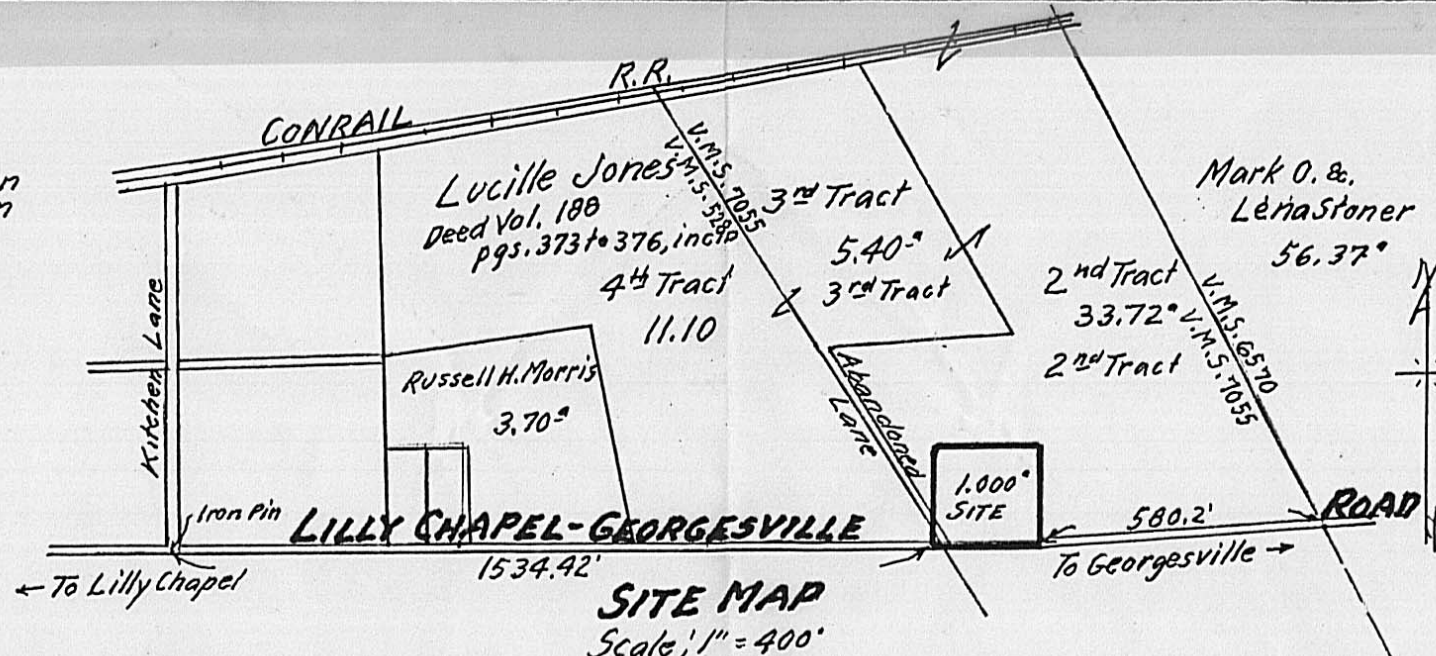


Reference: Being part of land as conveyed
 to Lucille Jones, Deed Book 188 pgs. 373 to 376, incl.
 as follows: 0.0016^{ac} out of 4th tract of 11.10 ac. and
 0.0133^{ac} out of a 5.40^{ac} (3rd Tract); being
 in an abandoned lane. Also, being the remainder
 of the 1.000^{ac} as surveyed, 0.9851^{ac} out of Tract 2 of 33.72^{ac}

SURVEY OF 1.000^{ac}

VIRGINIA MILITARY SURVEYS 7055 & 5280
 FAIRFIELD TWP. MADISON COUNTY, OHIO
 SCALE: 1"=30' SEPT. 1988

SURVEYED FOR - MR. DOUGLAS W. CRAGER

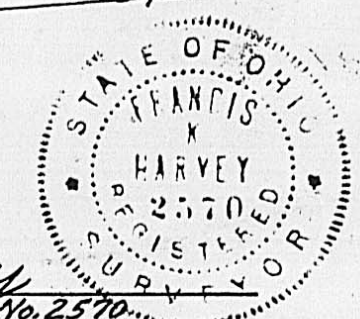

F. K. Harvey
 Registered Surveyor No. 2570
 Tel. (614) 877-3293



56-88