

GRANTOR: JONAS J. GINGERICH, etal., TRUSTEE
LOCATION: DARBY TOWNSHIP, VMS 1479, MADISON CO.
ACREAGE: 1.000 AC. OUT OF 102.216 AC..
DEED BOOK 259, PG. 207

CERTIFICATION

I HEREBY CERTIFY THAT THE HEREON PLATTED
PROPERTY WAS PREPARED FROM AN ACTUAL FIELD
SURVEY AND TO THE BEST OF MY KNOWLEDGE IS
CORRECT.




Roger E. Thompson
ROGER E. THOMPSON, PS 6552

JOHN E. & KATIE MILLER
14.05 AC. D.B. 206, PG. 362

ROBERT B. & EMMA DEPEW
1.00 AC. & 0.219 AC.
D.B. 252, PG. 800

CORNELIUS R. FRIESEN, etal.
1.572 AC. D.B. 216, PG. 507

SCOT N. & PATRICIA J. KROUSE
1.461 AC. D.B. 238, PG. 164

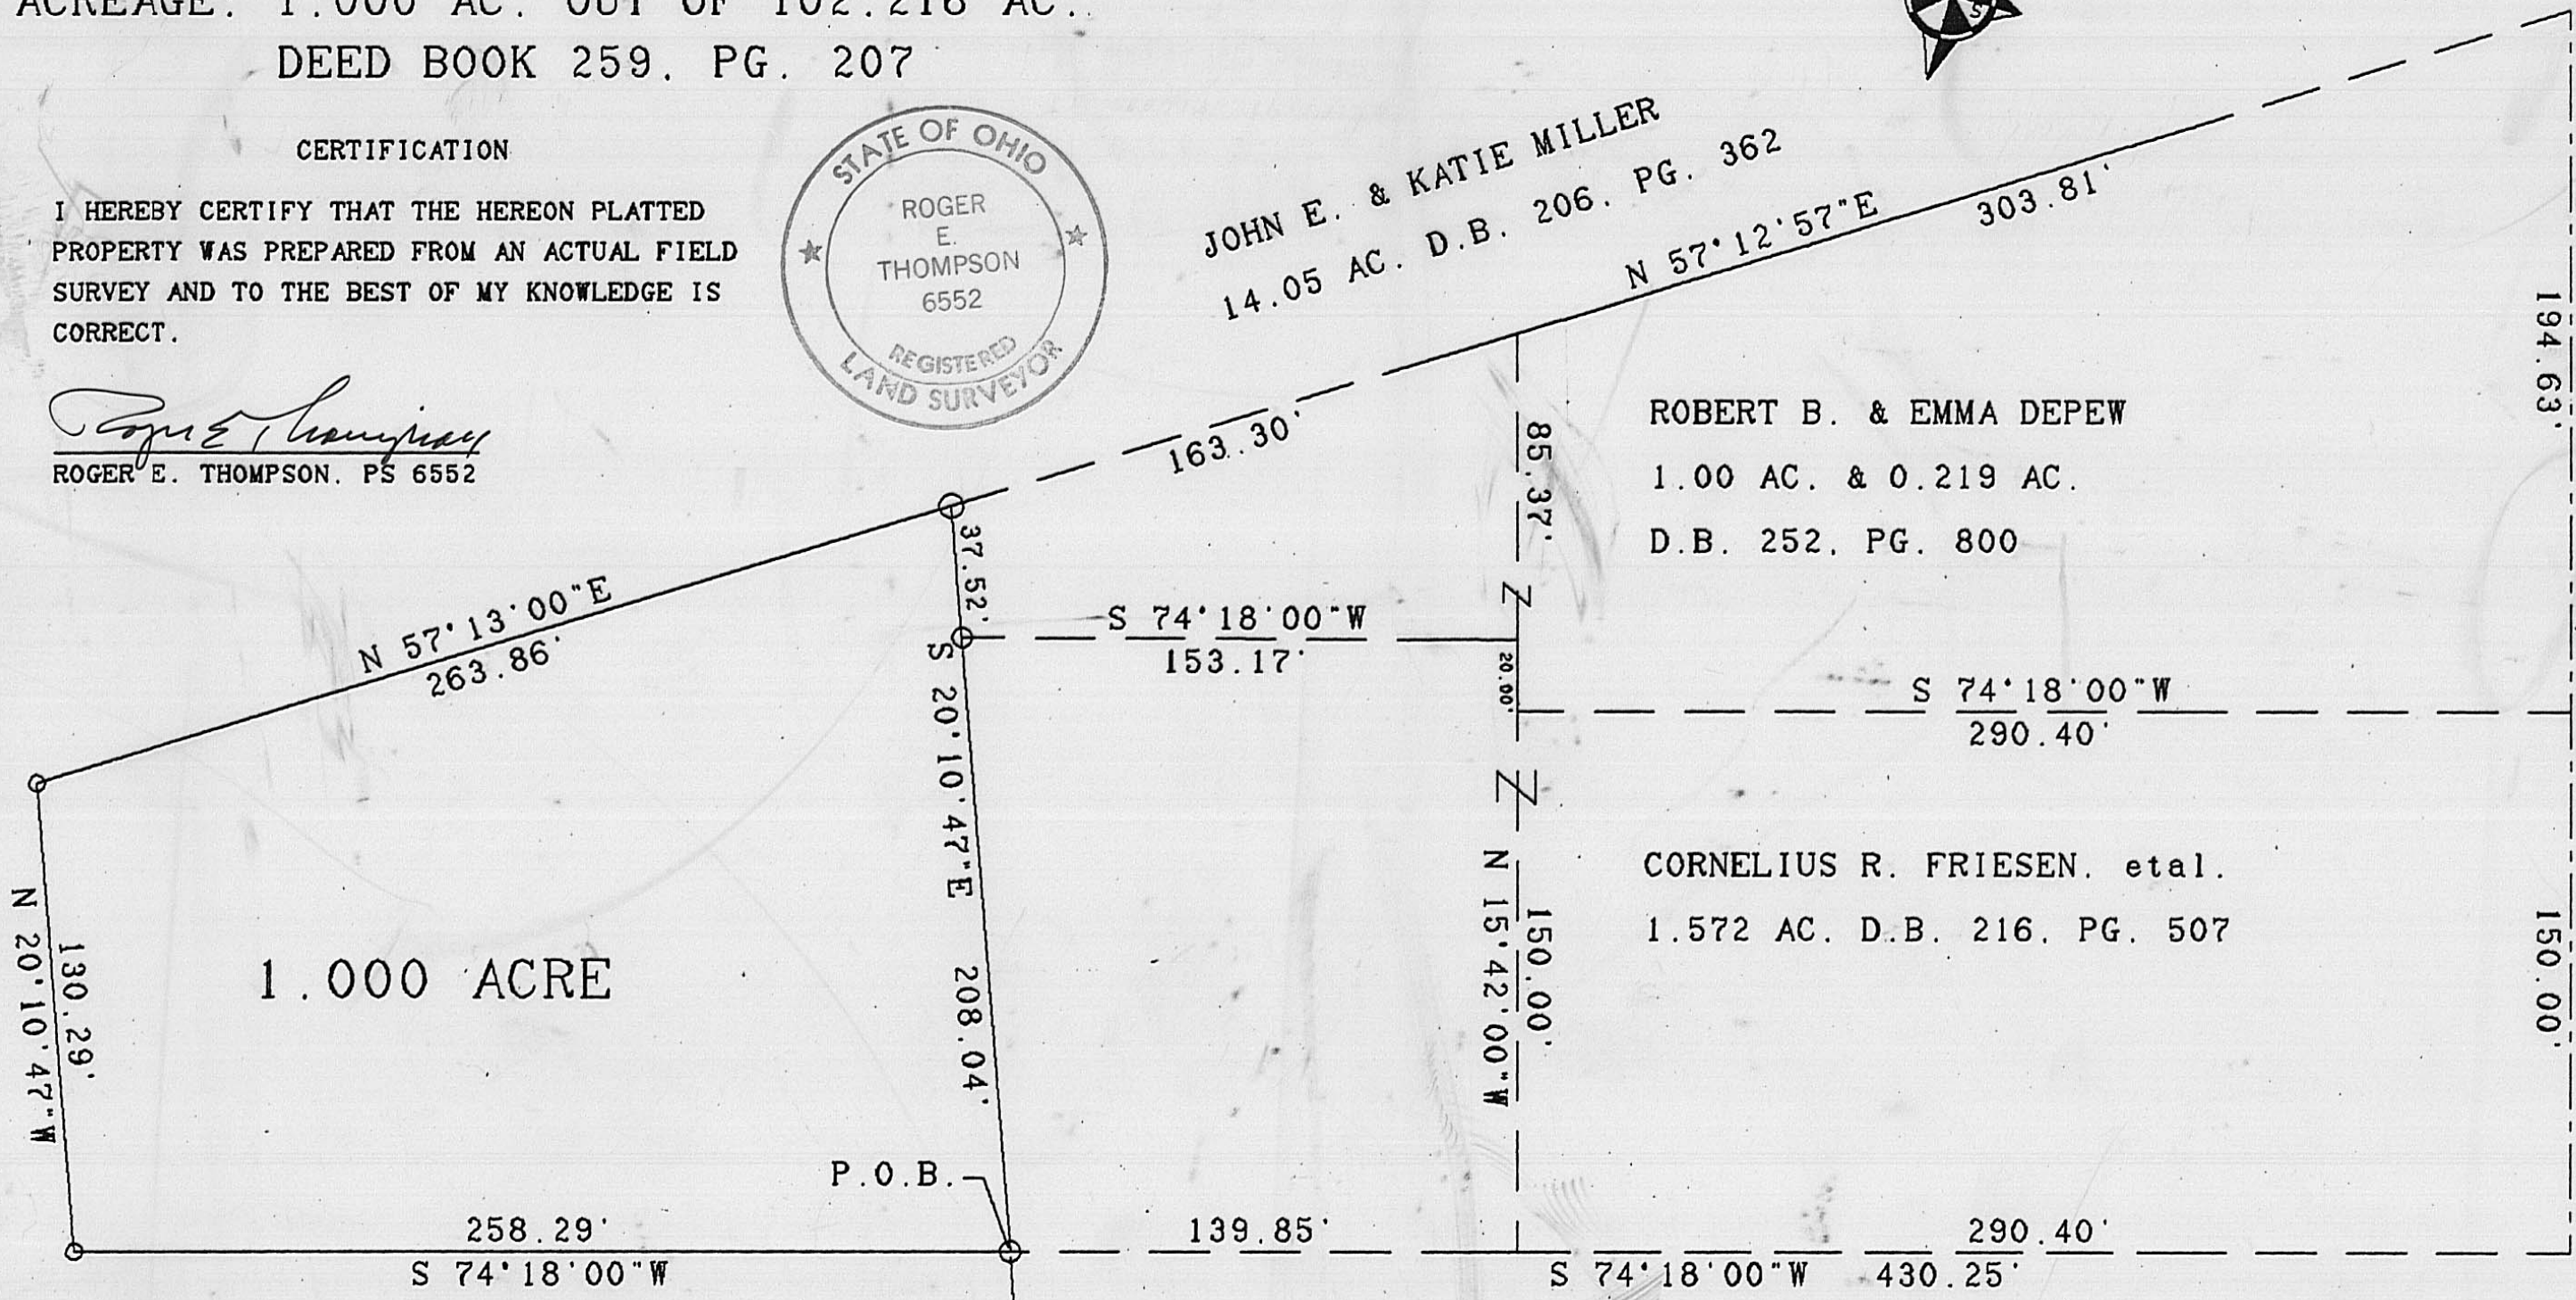

JANUARY 1991
R.E. THOMPSON
ENGINEERING & SURVEYING CO.
2005 DEER RUN LANE
LONDON, OHIO 43140

0 50 100
SCALE IN FEET