


GRANTOR: Walter & Mary Jane Beachy
Joseph O. & Ada Beachy
Deed Book 172, Pg. 235

A SURVEY IN MADISON COUNTY, OHIO

LOCATION: Darby Township, VMS 12270

ACREAGE: 4.9634 acres

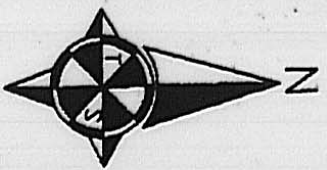


L1 N 00°36'00"E 20.00'

TMP 515

LEGEND


- 3/4" iron pipe set
RET PS 6552
- PK nail set
- PK nail found
- Iron pipe found

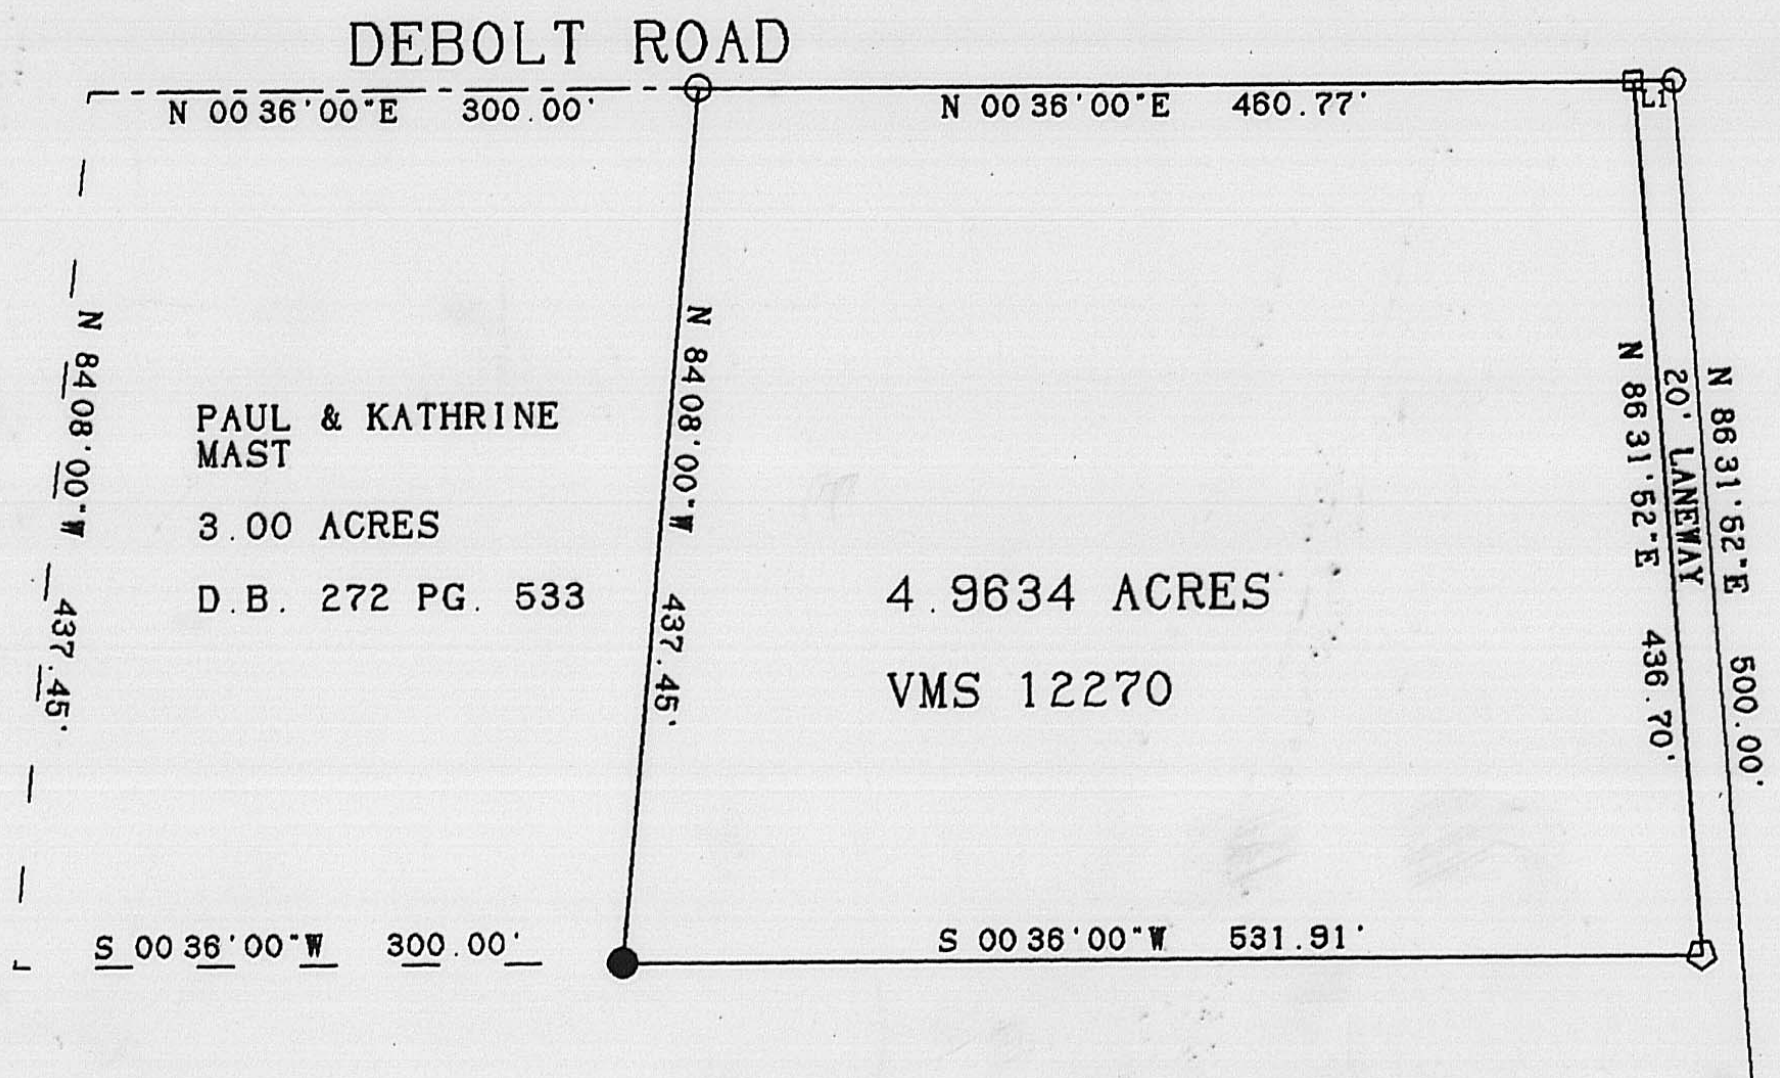

CERTIFICATION

I HEREBY CERTIFY THAT THE HEREON PLATTED
PROPERTY WAS SURVEYED BY ME OR UNDER MY
DIRECT SUPERVISION AND TO THE BEST OF MY
KNOWLEDGE IT IS CORRECT.

Roger E. Thompson
ROGER E. THOMPSON, PS 6552

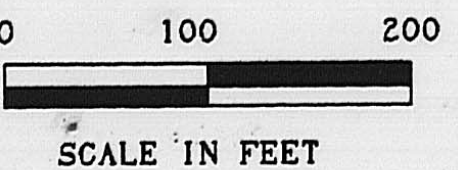

JUNE 1991

R. E. THOMPSON
ENGINEERING & SURVEYING CO.
2005 DEER RUN LANE
LONDON, OHIO 43140