




O iron pipe set. RET PS 6552  
 ● PK nail set  
 ▽ PK nail found

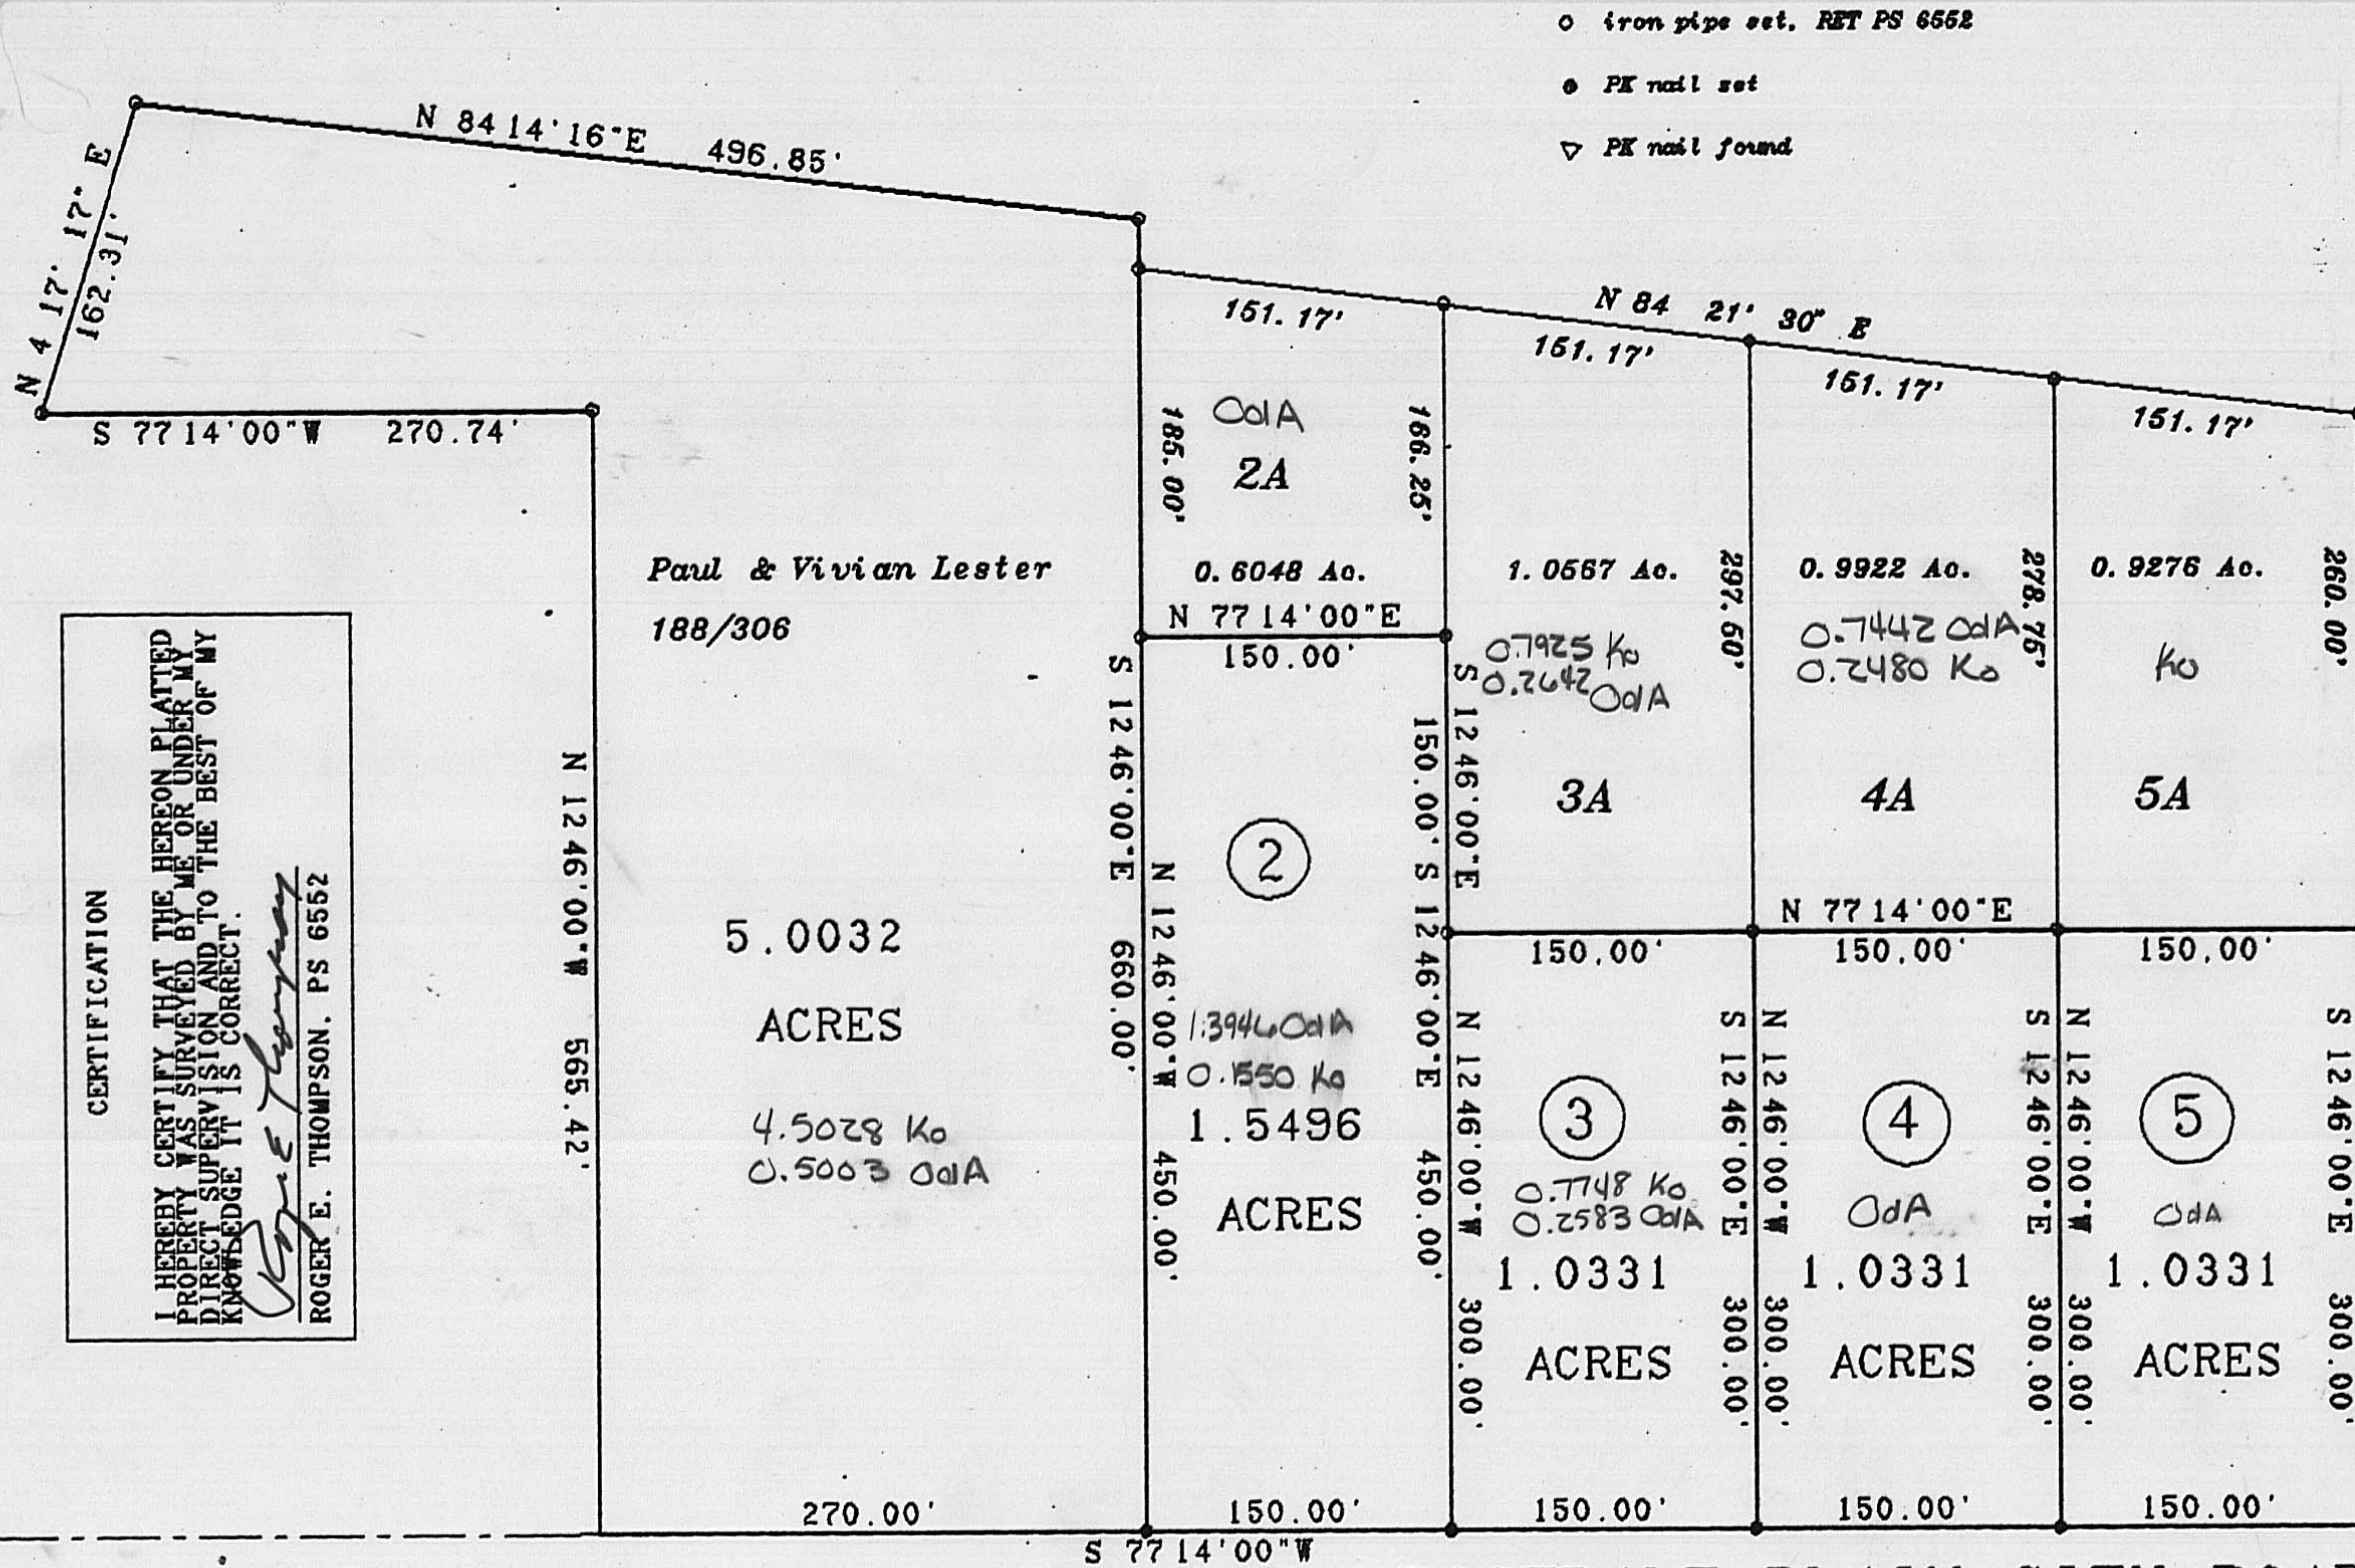

SCALE IN FEET

103-92

CERTIFICATION  
 I HEREBY CERTIFY THAT THE HEREON PLATTED  
 PROPERTY WAS SURVEYED BY ME OR UNDER MY  
 DIRECT SUPERVISION AND TO THE BEST OF MY  
 KNOWLEDGE IT IS CORRECT.  
 Roger E. Thompson  
 ROGER E. THOMPSON, PS 6552

September, 1992

R. E. THOMPSON  
 ENGINEERING & SURVEYING CO.  
 2005 DEER RUN LANE  
 LONDON, OHIO 43140

Grantor: Wick/Watertown, an Ohio General Partnership  
 vol. 288, pg. 671

Location: Darby Township, VMS 7239

Acreage: As shown out of 54.6068 acres

ROSEDALE-PLAIN CITY ROAD