


GRANTOR: KATHERINE T. ANDERSON. D.B. 252. PG. 541


LOCATION: PLEASANT TOWNSHIP VMS 1315. MADISON COUNTY

ACREAGE: 3.1169 ACRES OUT OF 13.092 ACRES

CERTIFICATION
I HEREBY CERTIFY THAT THE HEREON PLATTED
PROPERTY WAS SURVEYED BY ME OR UNDER MY
DIRECT SUPERVISION AND TO THE BEST OF MY
KNOWLEDGE IT IS CORRECT.
Roger E. Thompson
ROGER E. THOMPSON. PS 6552

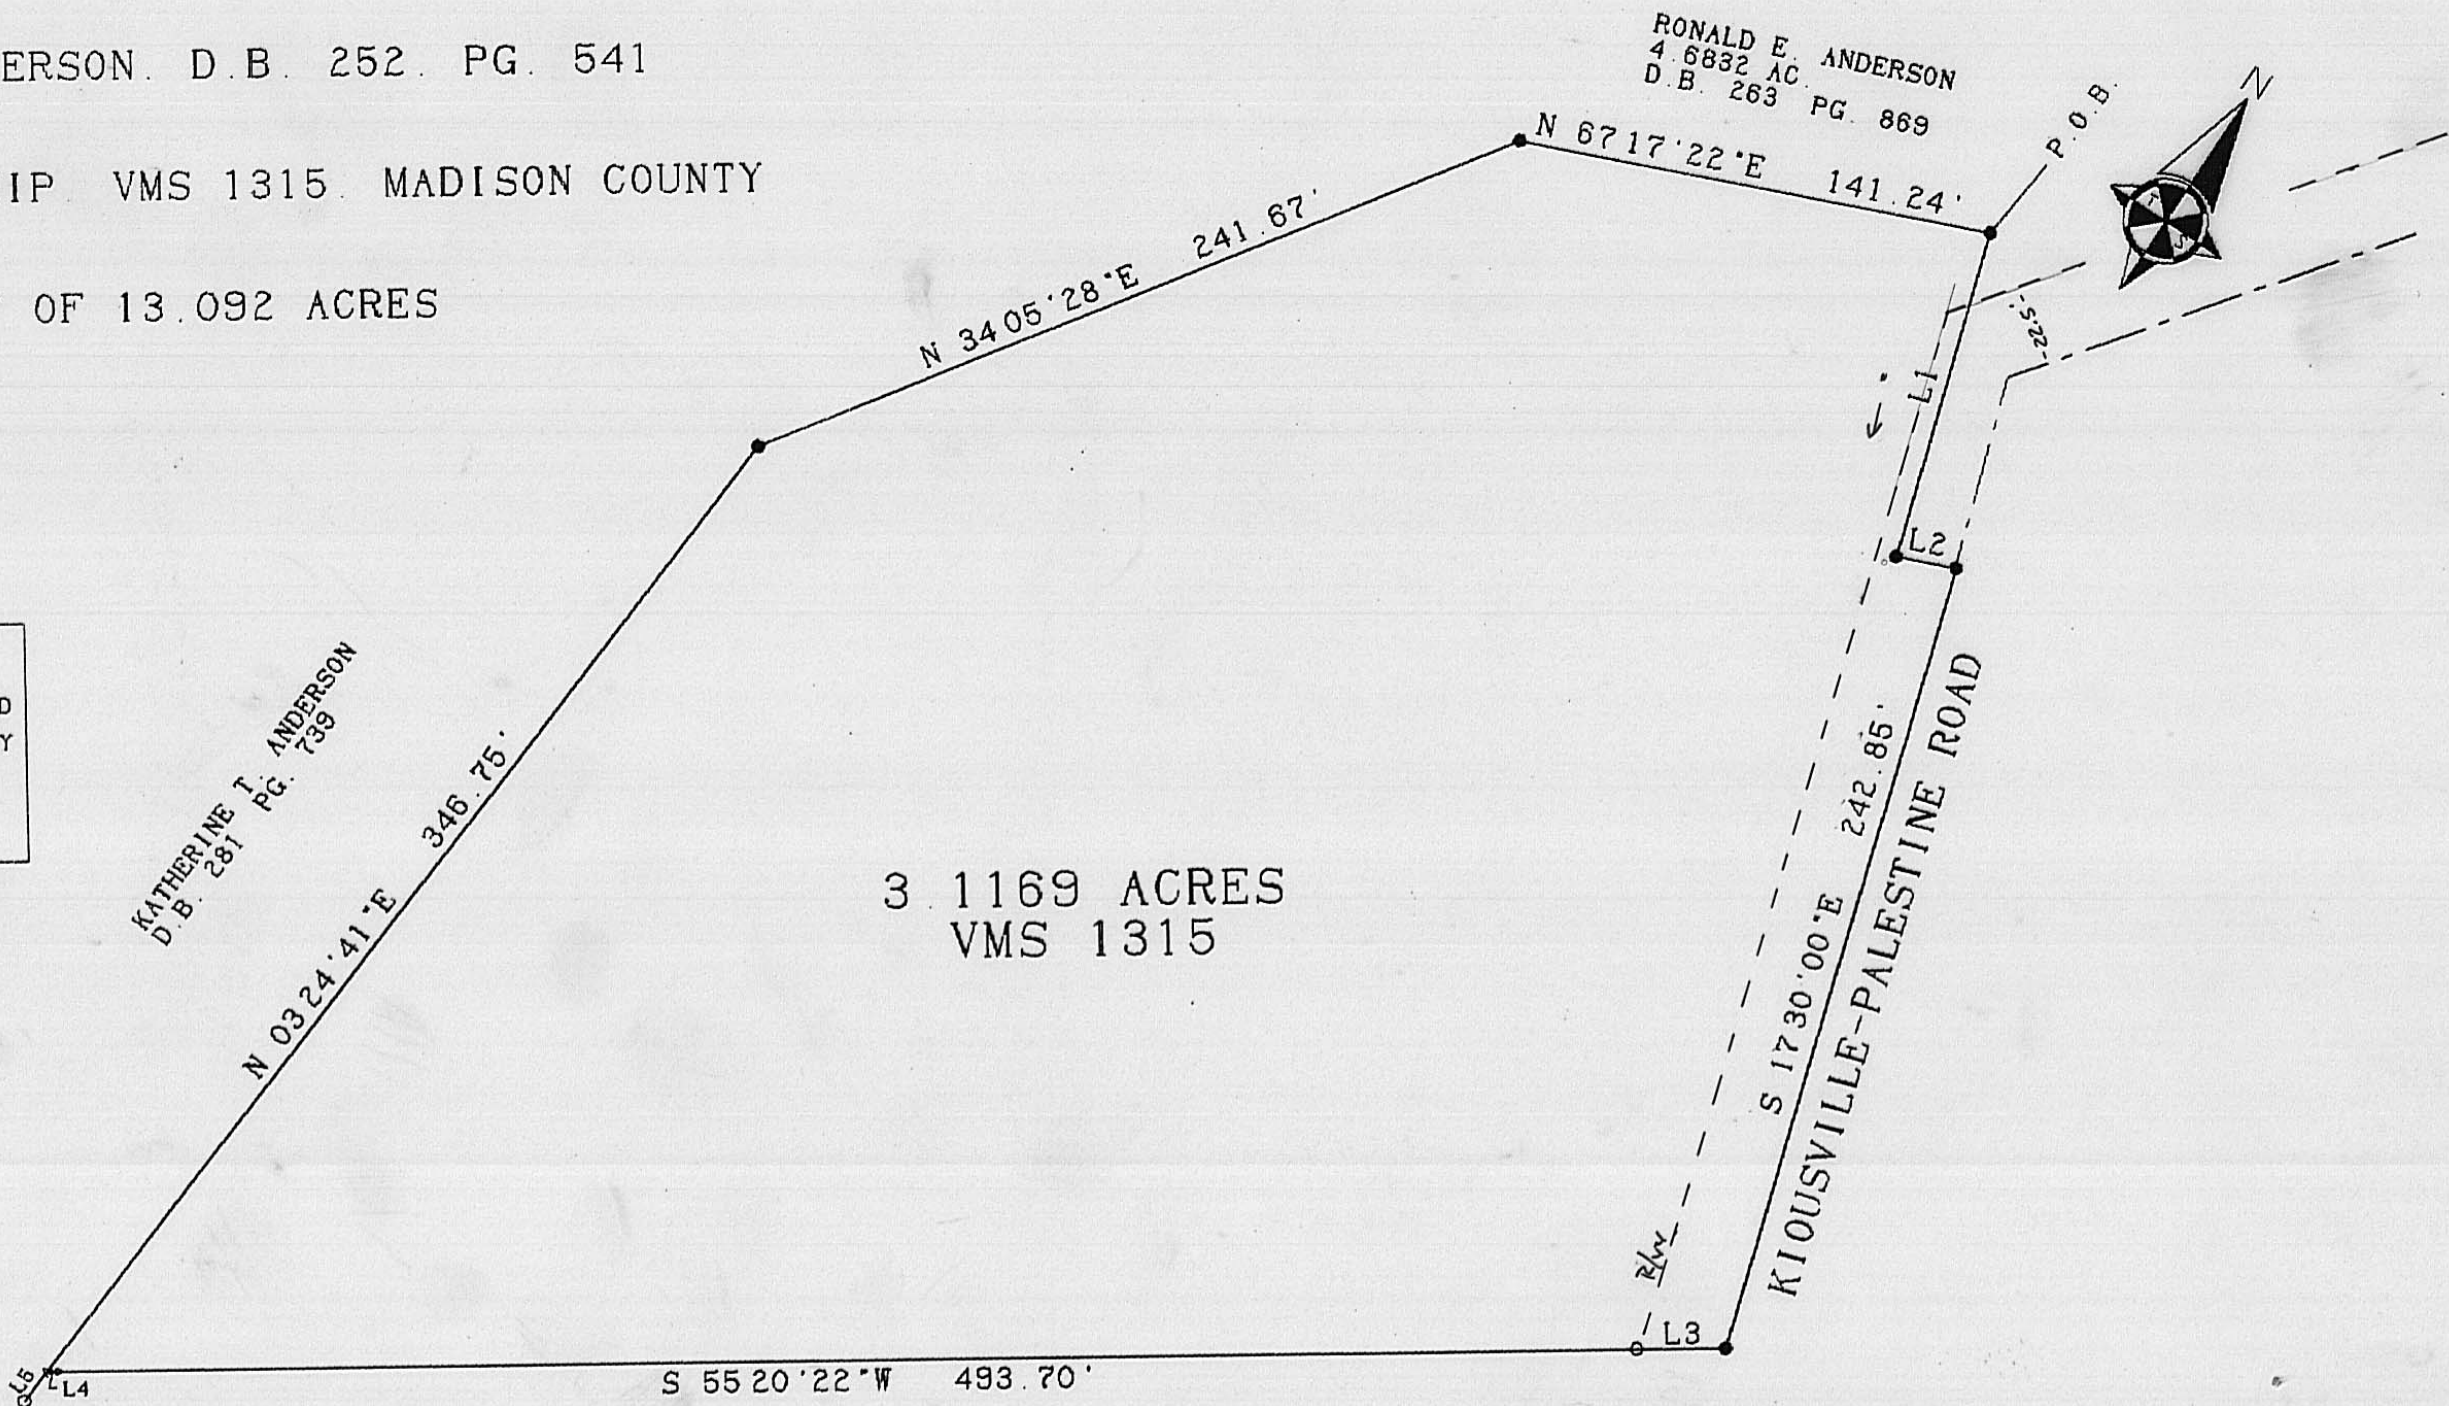

LINE	BEARING	DISTANCE
L 1	S 17 30 '00 "E	100.00'
L 2	N 67 17 '22 "E	18.00'
L 3	S 55 20 '26 "W	25.85'
L 4	N 55 20 '22 "E	3.05'
L 5	S 03 24 '41 "W	11.04'

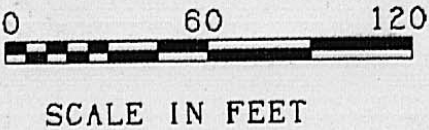

OCTOBER. 1991

R. E. THOMPSON
ENGINEERING & SURVEYING CO.
2005 DEER RUN LANE
LONDON. OHIO 43140

107-92