


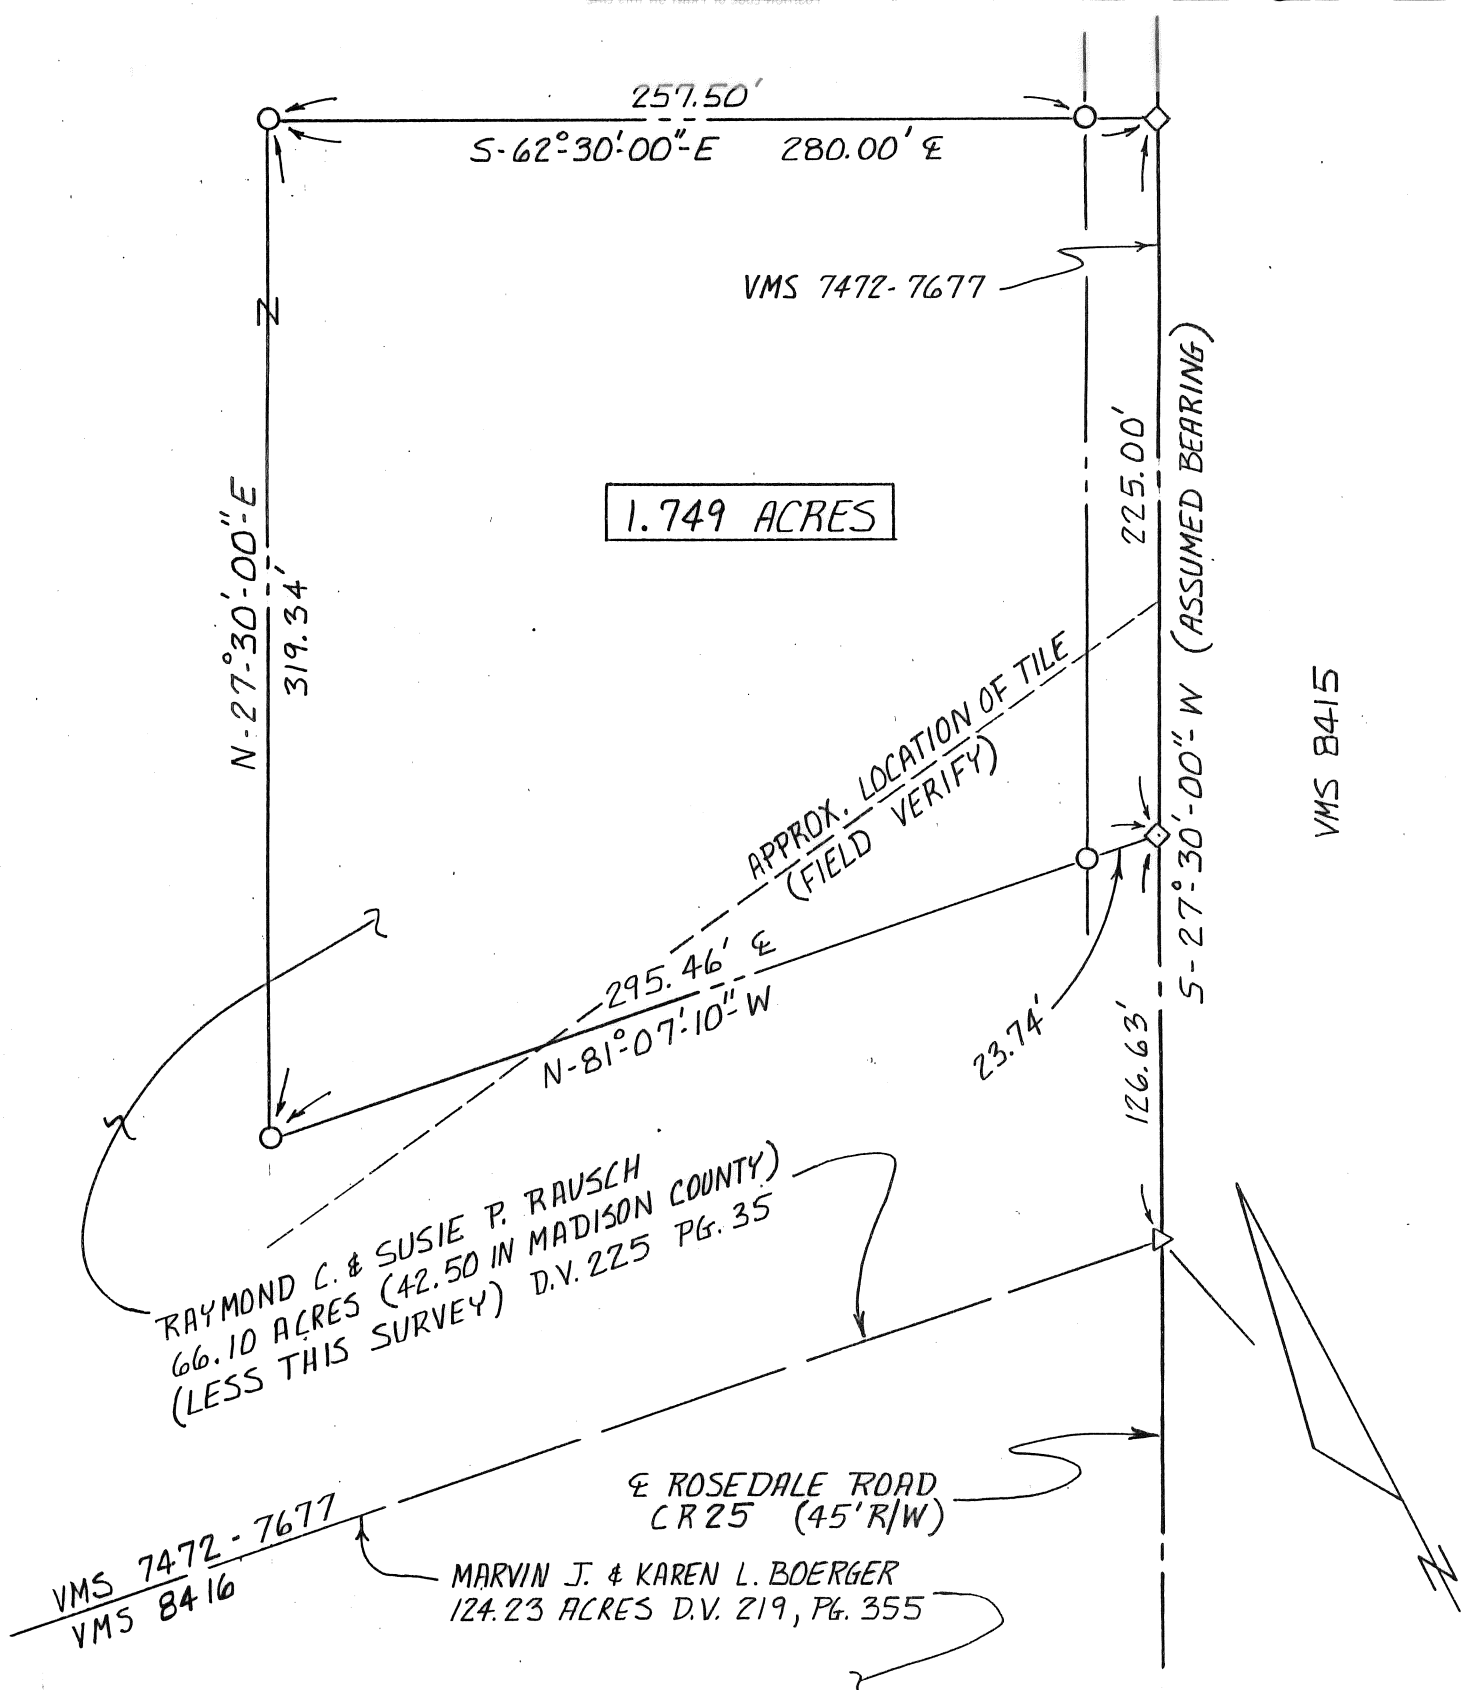

PLAT OF SURVEY FOR:


RAYMOND C. & SUSIE P. RAUSCH
PIKE TOWNSHIP~VMS 7472-7677
MADISON COUNTY, OHIO
66.10 ACRES (LESS THIS SURVEY)
DEED VOL. 225, PAGE 35

NOTES:

- 1) SCALE 1"=60'
- 2) Δ RAILROAD SPIKE SET
- 3) $\diamond$ PONY SPIKE SET
- 4) $\circ$ I.P. SET ARE 3/4" x 30" GALV. PIPE W/ YELLOW I.D. CAP
- 5) BEARING ASSUMED FROM D.V. 225, PG. 35

I HEREBY CERTIFY THAT THIS PLAT WAS
PREPARED FROM AN ACTUAL FIELD SURVEY
AND MONUMENTS WERE SET AS INDICATED.

Joseph P. Priday
JOSEPH P. PRIDAY P.S.
(S-7277) SEPT. 5, 1992
JN 92-44

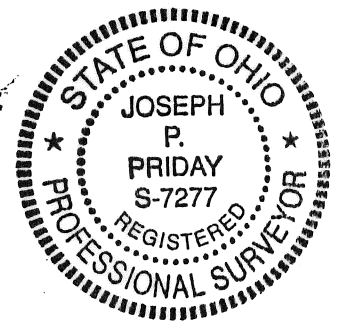

PRIDAY SURVEYING INC.

327 NORTH MAIN STREET P.O. BOX 192
MARYSVILLE, OHIO 43040-0192
(513) 642-3400

115-92