


PLAT PREPARED BY
BURGESS & NIPLE, LIMITED
ENGINEERS AND ARCHITECTS
COLUMBUS, OHIO
FOR

CULP, PARSON, AND MURRAY

SITUATED IN THE STATE OF OHIO, COUNTY OF MADISON, TOWNSHIP OF SOMERFORD, AND BEING IN CHOCTAW LAKE SUBDIVISION, MAP 6, SHOWN ON SLIDE NO. 438, MADISON COUNTY RECORDERS OFFICE. BEING THE TRACT LYING EASTERLY OF LOT 985, SOUTHERLY OF CHOCTAW DRIVE, WESTERLY OF LOT 1036, AND NORTHERLY OF THE 0.506 ACRE ALLISON ESTATE. CONTAINING 0.0246 AC.

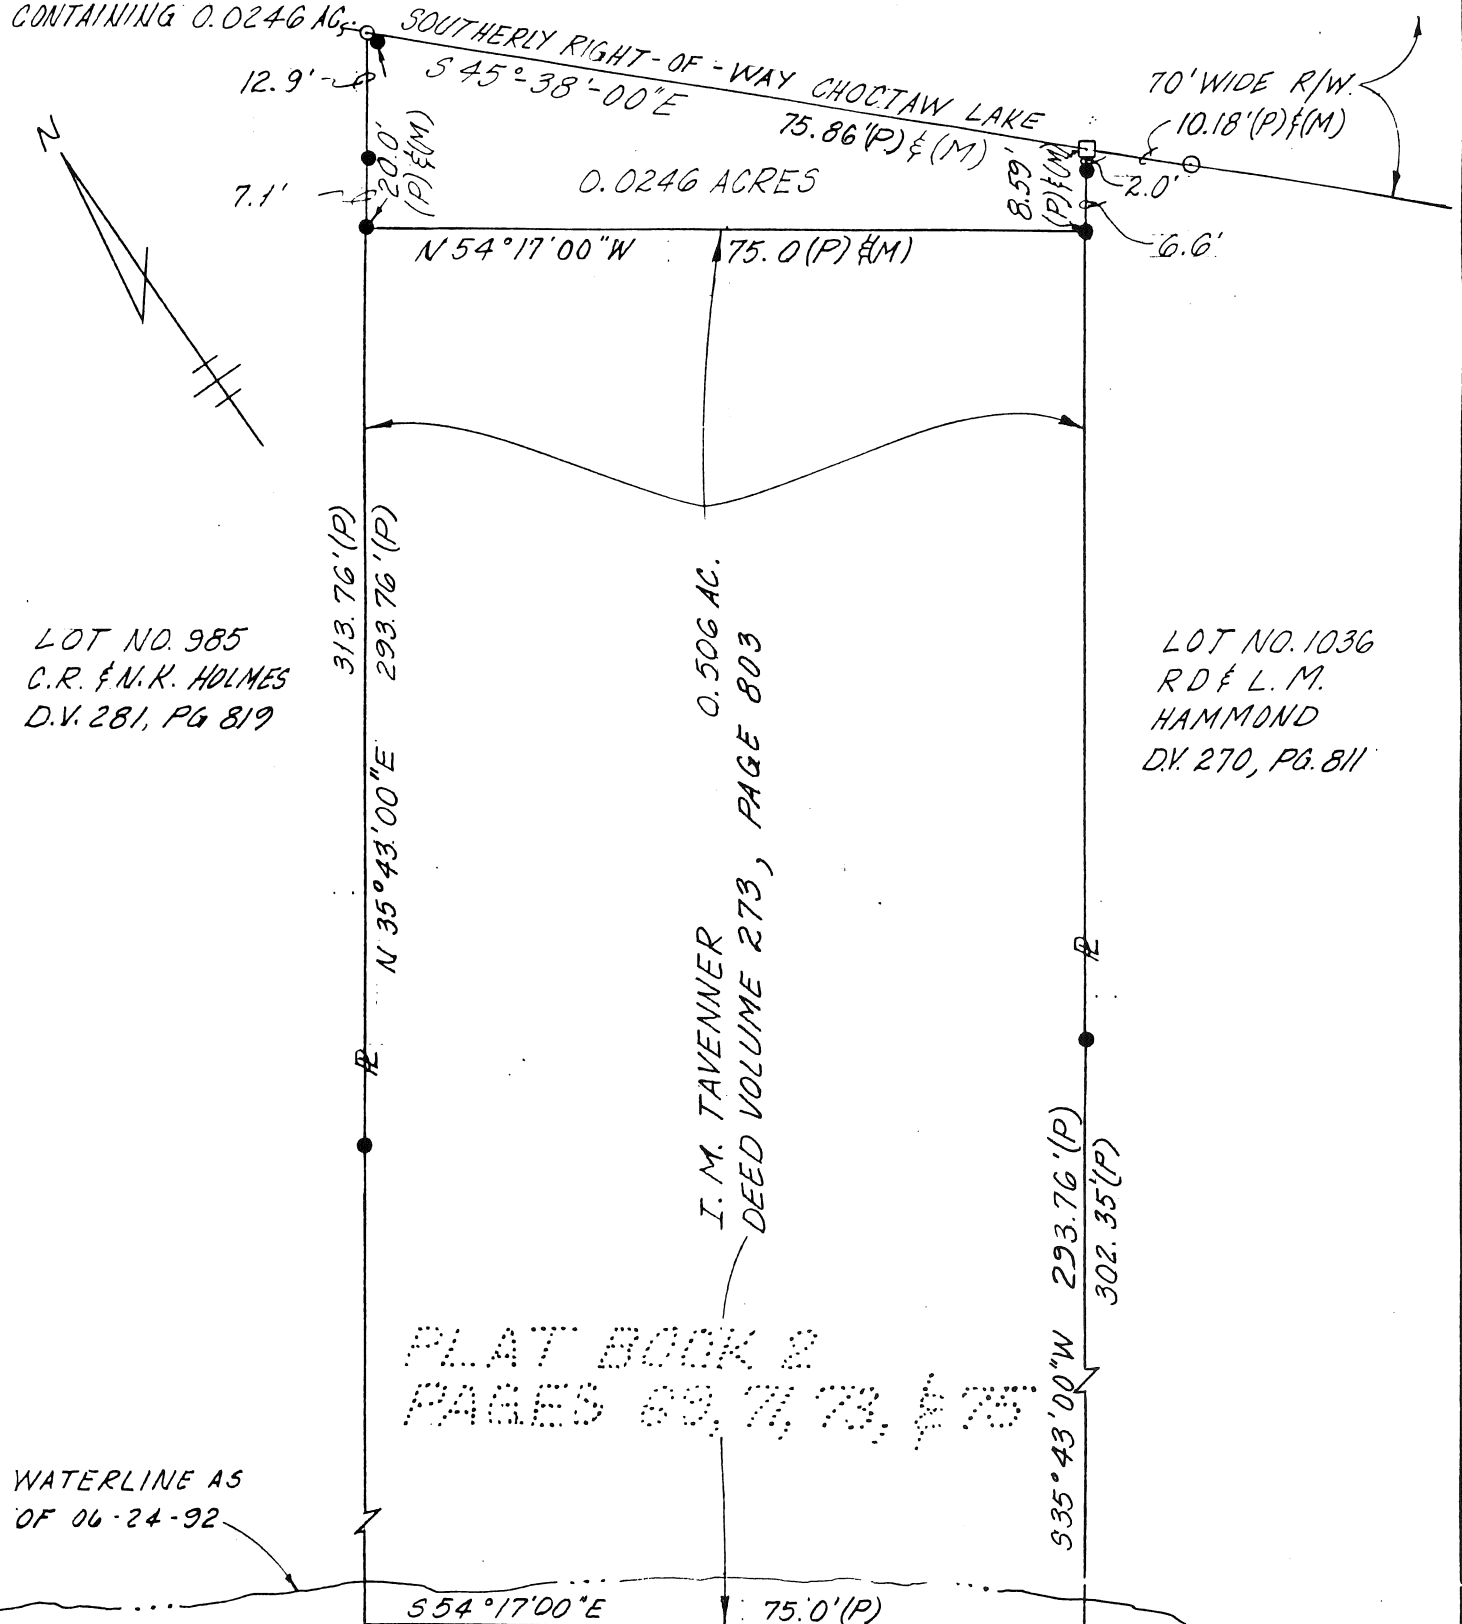

LOT NO. 985
C.R. & N.K. HOLMES
D.V. 281, PG. 819

LOT NO. 1036
R.D. & L.M.
HAMMOND
D.V. 270, PG. 811

PLAT BOOK 2
PAGES 69, 71, 73, & 75

WATERLINE AS
OF 06-24-92


CHOCTAW

BEARINGS SHOWN HERE ON IS BASED ON
THOSE SHOWN ON CHOCTAW LAKE SUB DIVISION

LAKE

LEGEND

- 3/4" IRON PIPE FOUND
- 3/4" IRON PIPE FOUND W/CAP STAMPED "BAKER"
- 6"x6" CONCRETE MONUMENT FOUND
- (P) PLAT DIMENSION
- (M) SURVEY MEASUREMENTS

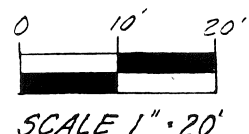

Robert E. Thompson July 14, 1992
ROBERT E. THOMPSON DATE
P.S. # 5364

I HEREBY CERTIFY THAT THIS PLAT DEPICTS AN
ACTUAL FIELD SURVEY MADE BY BURGESS & NIPLE,
LIMITED UNDER MY SUPERVISION, AND MEETS OR
EXCEEDS THE MINIMUM STANDARDS FOR BOUNDARY
SURVEYS IN THE STATE OF OHIO.

126-
92