
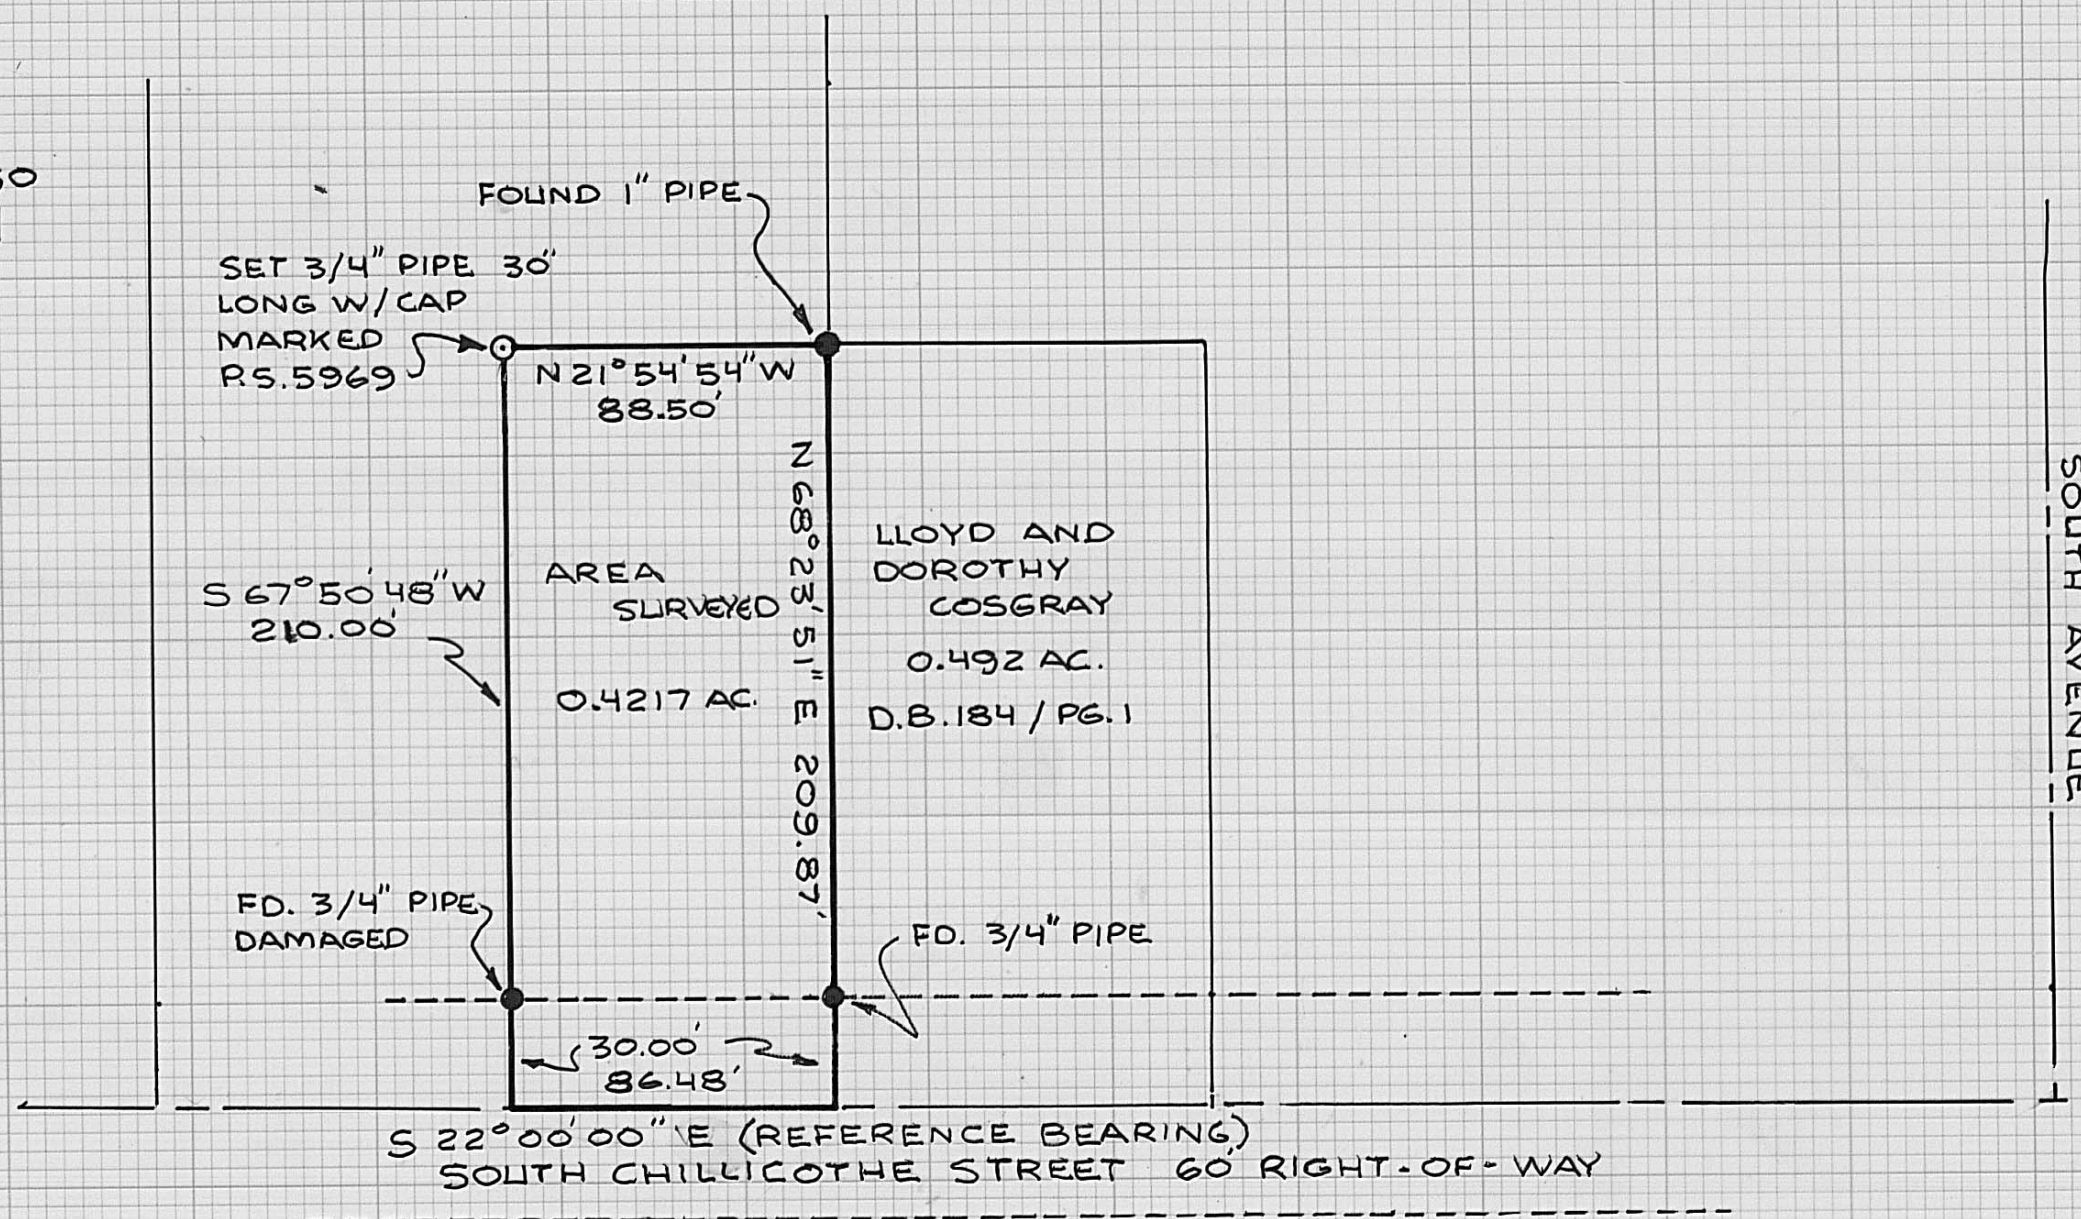


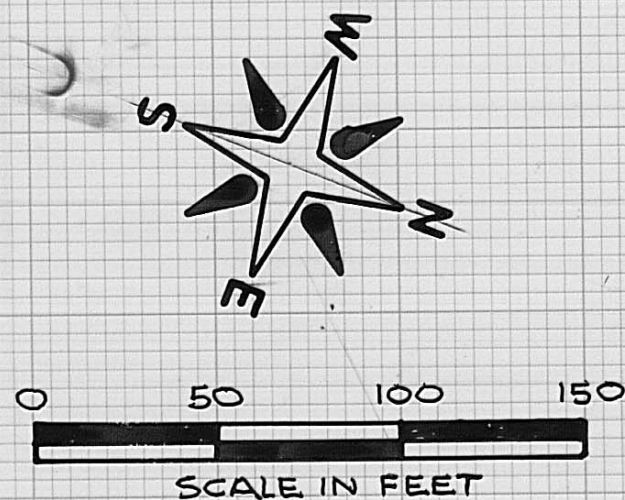

OWNERS: JOHN AND HAZEL HOUGHARD  
DEED BOOK 263, PG. 10

LOCATION: VILLAGE OF PLAIN CITY OHIO  
MADISON COUNTY, V.M.S. 5125 & 13281

ACREAGE: 0.4217 AC. OUT OF 12 AC. AND 30 RODS

DRAWN BY: NB 6/20/84 CHECKED BY: "

I HEREBY CERTIFY THAT THE HEREON PLATTED PROPERTY  
WAS MEASURED TO ACCEPTABLE SURVEY STANDARDS

Neil Babb

NEIL BABB

RS. 5969

22 JUNE 1984

DATE

JOB NO. 5V-04484

127/92

BABB ENGINEERING & SURVEYING  
209 LAFAYETTE ST. P.O. BOX 374  
LONDON, OHIO 43140  
TELE 614 852 4121