


TROYER FARMS INC.
D.B. 246 PG. 531
646.18 ACRES
(TRACT 1 BEFORE EXCEPTIONS)

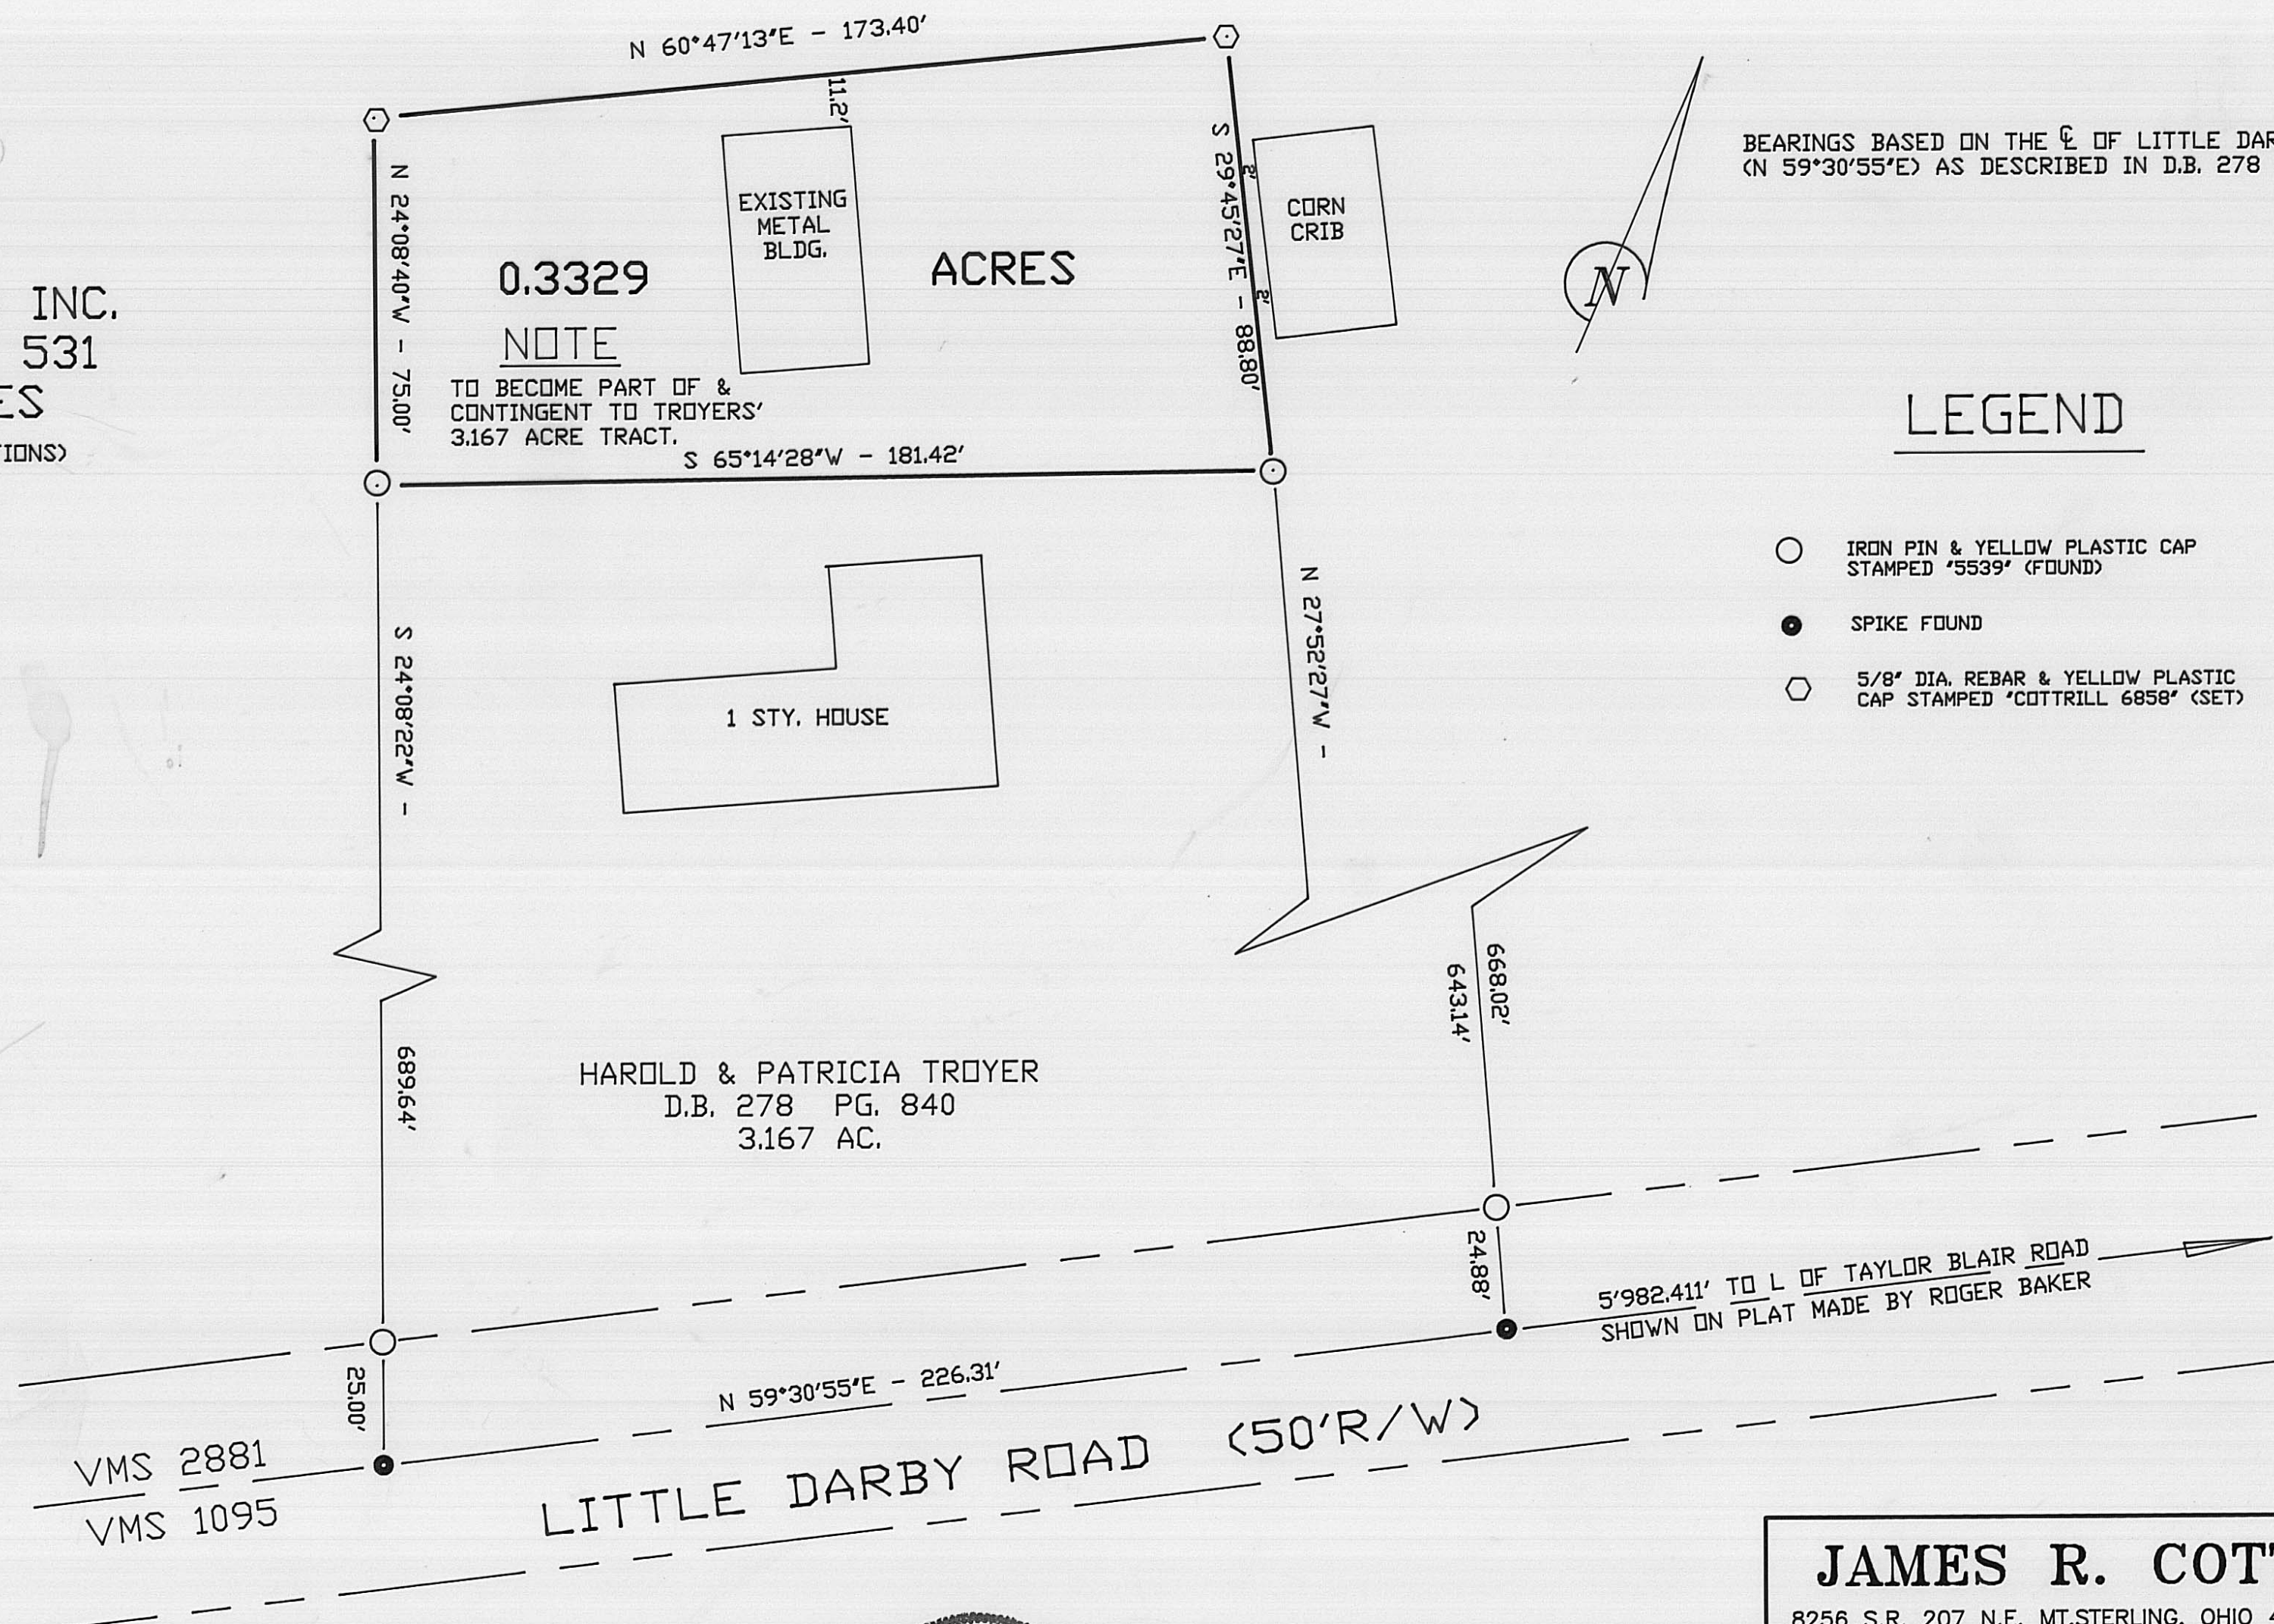

I HEREBY CERTIFY THAT THIS PLAT DEPICTS
AN ACTUAL FIELD SURVEY PERFORMED BY
JAMES R. COTTRILL P.S. #6858

James R. Cottrill DATE: 9-7-92

JAMES R. COTTRILL P.S.

8256 S.R. 207 N.E. MT. STERLING, OHIO 43143 PH. (614) 869-3811

0.3329 ACRES, VMS 2881, MONROE
TOWNSHIP, MADISON COUNTY, OHIO.

DATE DRAWN:
9-7-92
JOB # S92094
F. B. # 5

SCALE: 1" = 30'
30' 15' 0 30'

128-92