
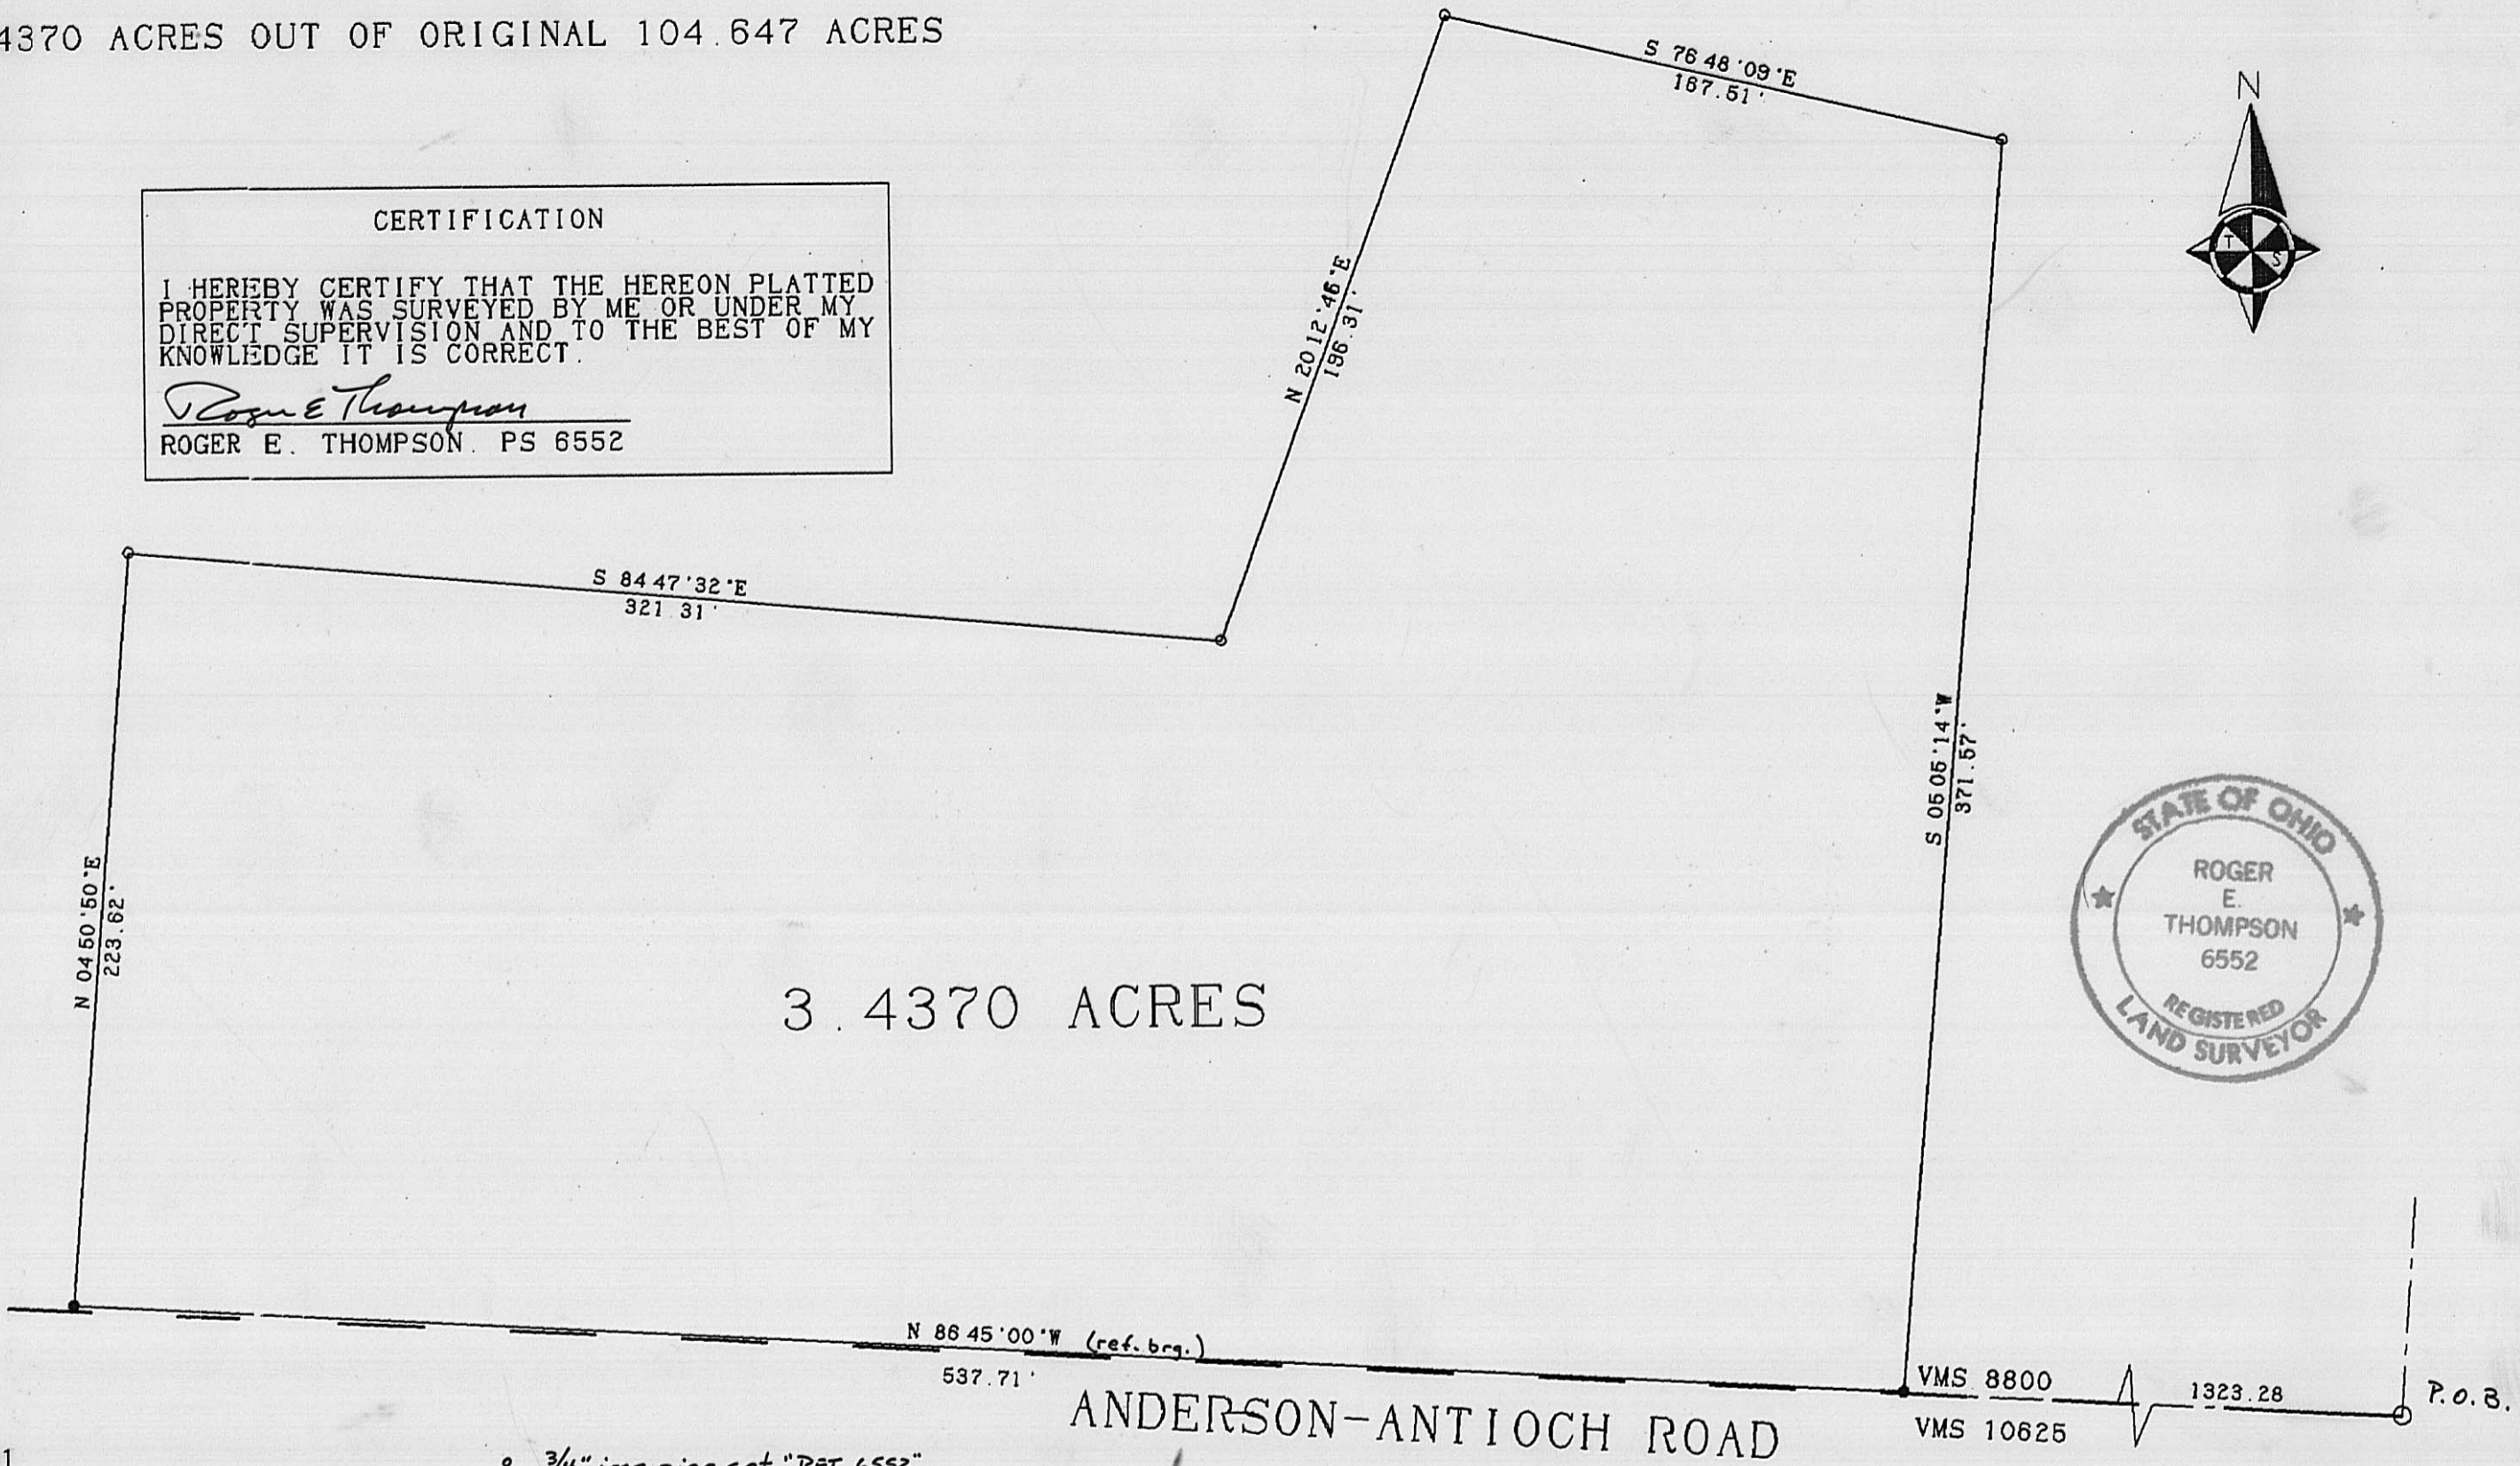


GRANTOR: STEVE & MARY BUTTS. D.B. 288. PGS. 134-137
LOCATION: PLEASANT TOWNSHIP. VMS 8800
ACREAGE: 3.4370 ACRES OUT OF ORIGINAL 104.647 ACRES

CERTIFICATION

I HEREBY CERTIFY THAT THE HEREON PLATTED
PROPERTY WAS SURVEYED BY ME OR UNDER MY
DIRECT SUPERVISION AND TO THE BEST OF MY
KNOWLEDGE IT IS CORRECT.

Roger E. Thompson
ROGER E. THOMPSON. PS 6552

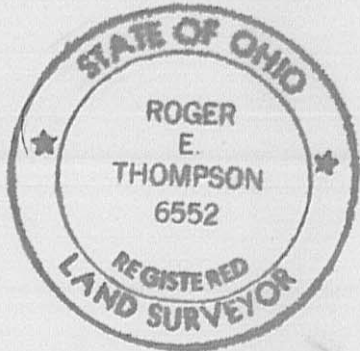

DECEMBER. 1991

R. E. THOMPSON
ENGINEERING & SURVEYING CO.
2005 DEER RUN LANE
LONDON. OHIO 43140

- 3/4" iron pipe set "RET 6552"
- PK nail set

