

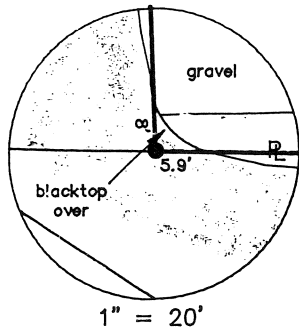


Plat showing properties owned by R.E. & A.J. Bailey,
 part of an original 4.07 acre tract (D.B. 143, Pg. 289)
 & part of an original 0.315 ac tract (Tract II) (D.B. 285, PG. 1),
 located in Virginia Military Survey No 13281,
 in the Village of Plain City, Madison County, Ohio


for
Chicago Title Insurance Company

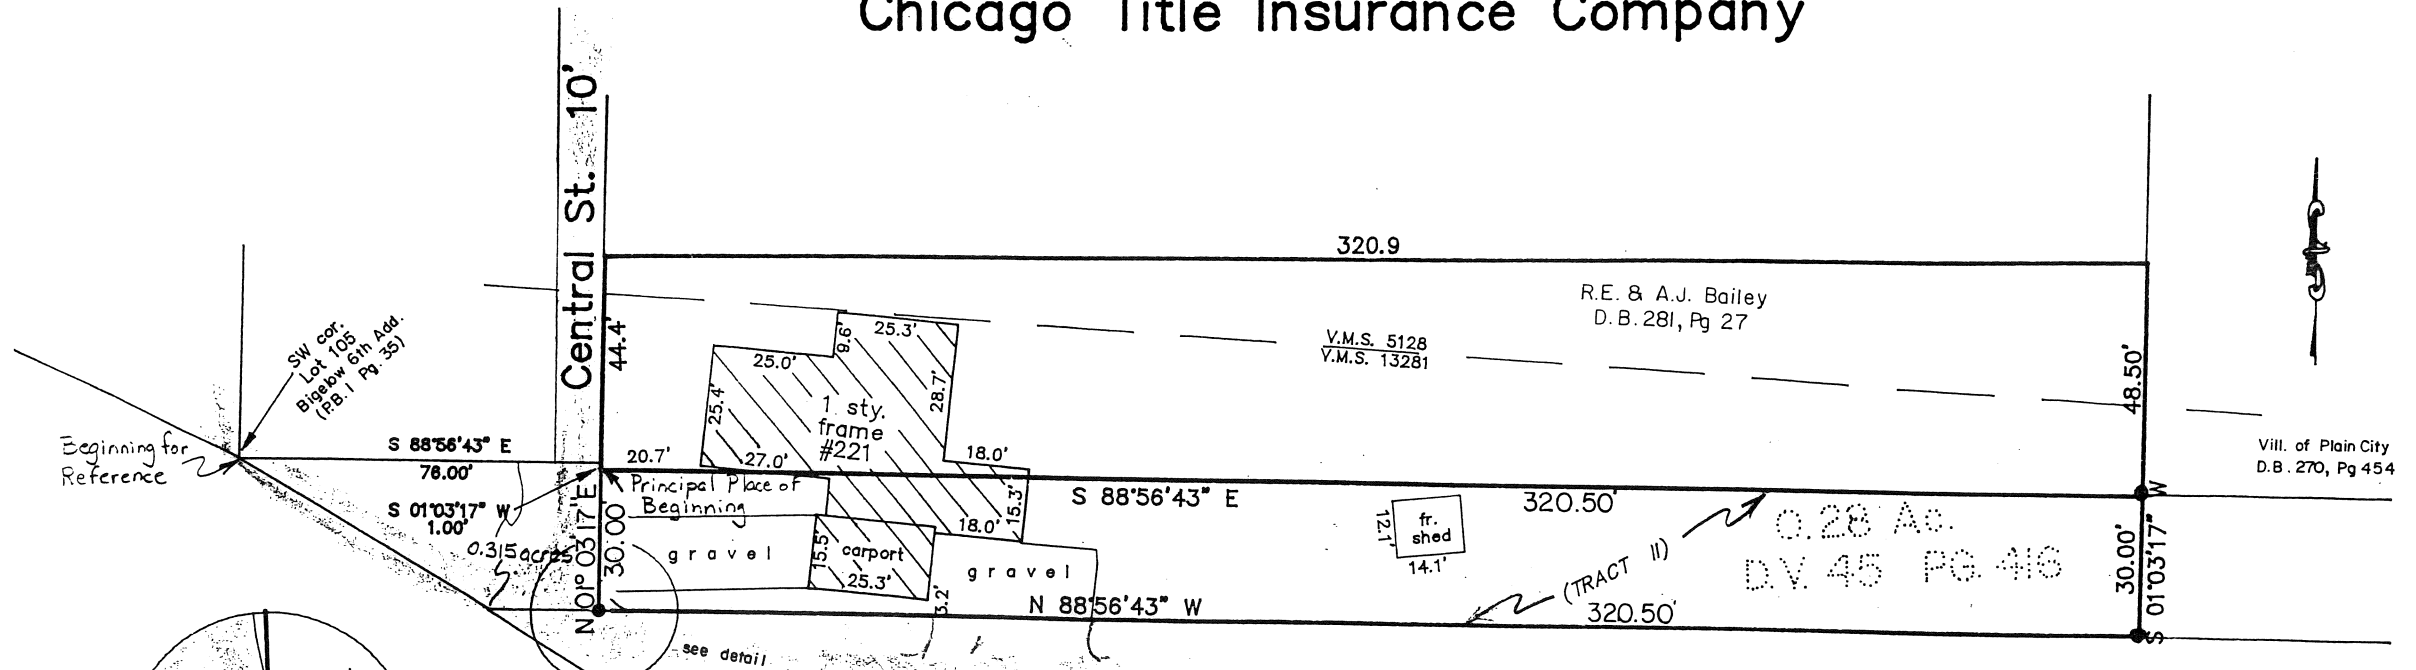

- △ PK. nail found
- iron pin found
- iron pin set

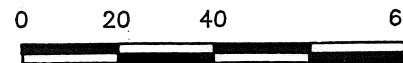


Scale 1" = 40'
 April 30, 1992
 Rev. 12/14/92

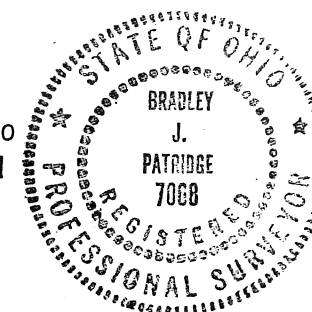

Basis of bearings from Deed Book 285, Pg. 1.

CERTIFICATION: We hereby certify that the foregoing Mortgage Location Survey was prepared from actual field measurements in accordance with chapter 4733-38, Ohio Administrative Code and is not a boundary survey pursuant to Chapter 4733-37 of said code.

Bradley J. Patridge
 Professional Surveyor No. 7068

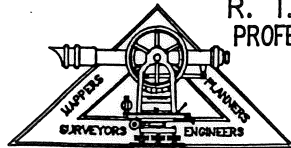

PREPARED BY
R. T. PATRIDGE AND ASSOCIATES
 PROFESSIONAL SURVEYORS AND ENGINEERS
 8480 DUBLIN ROAD
 POWELL, OHIO 43065
 FAX (614)-881-5038
 TEL (614)-881-5575