


DOROTHY SELF
D.B. 263 PG. 509
123.75 ACRES
(119.8972 AC. REMAINING)

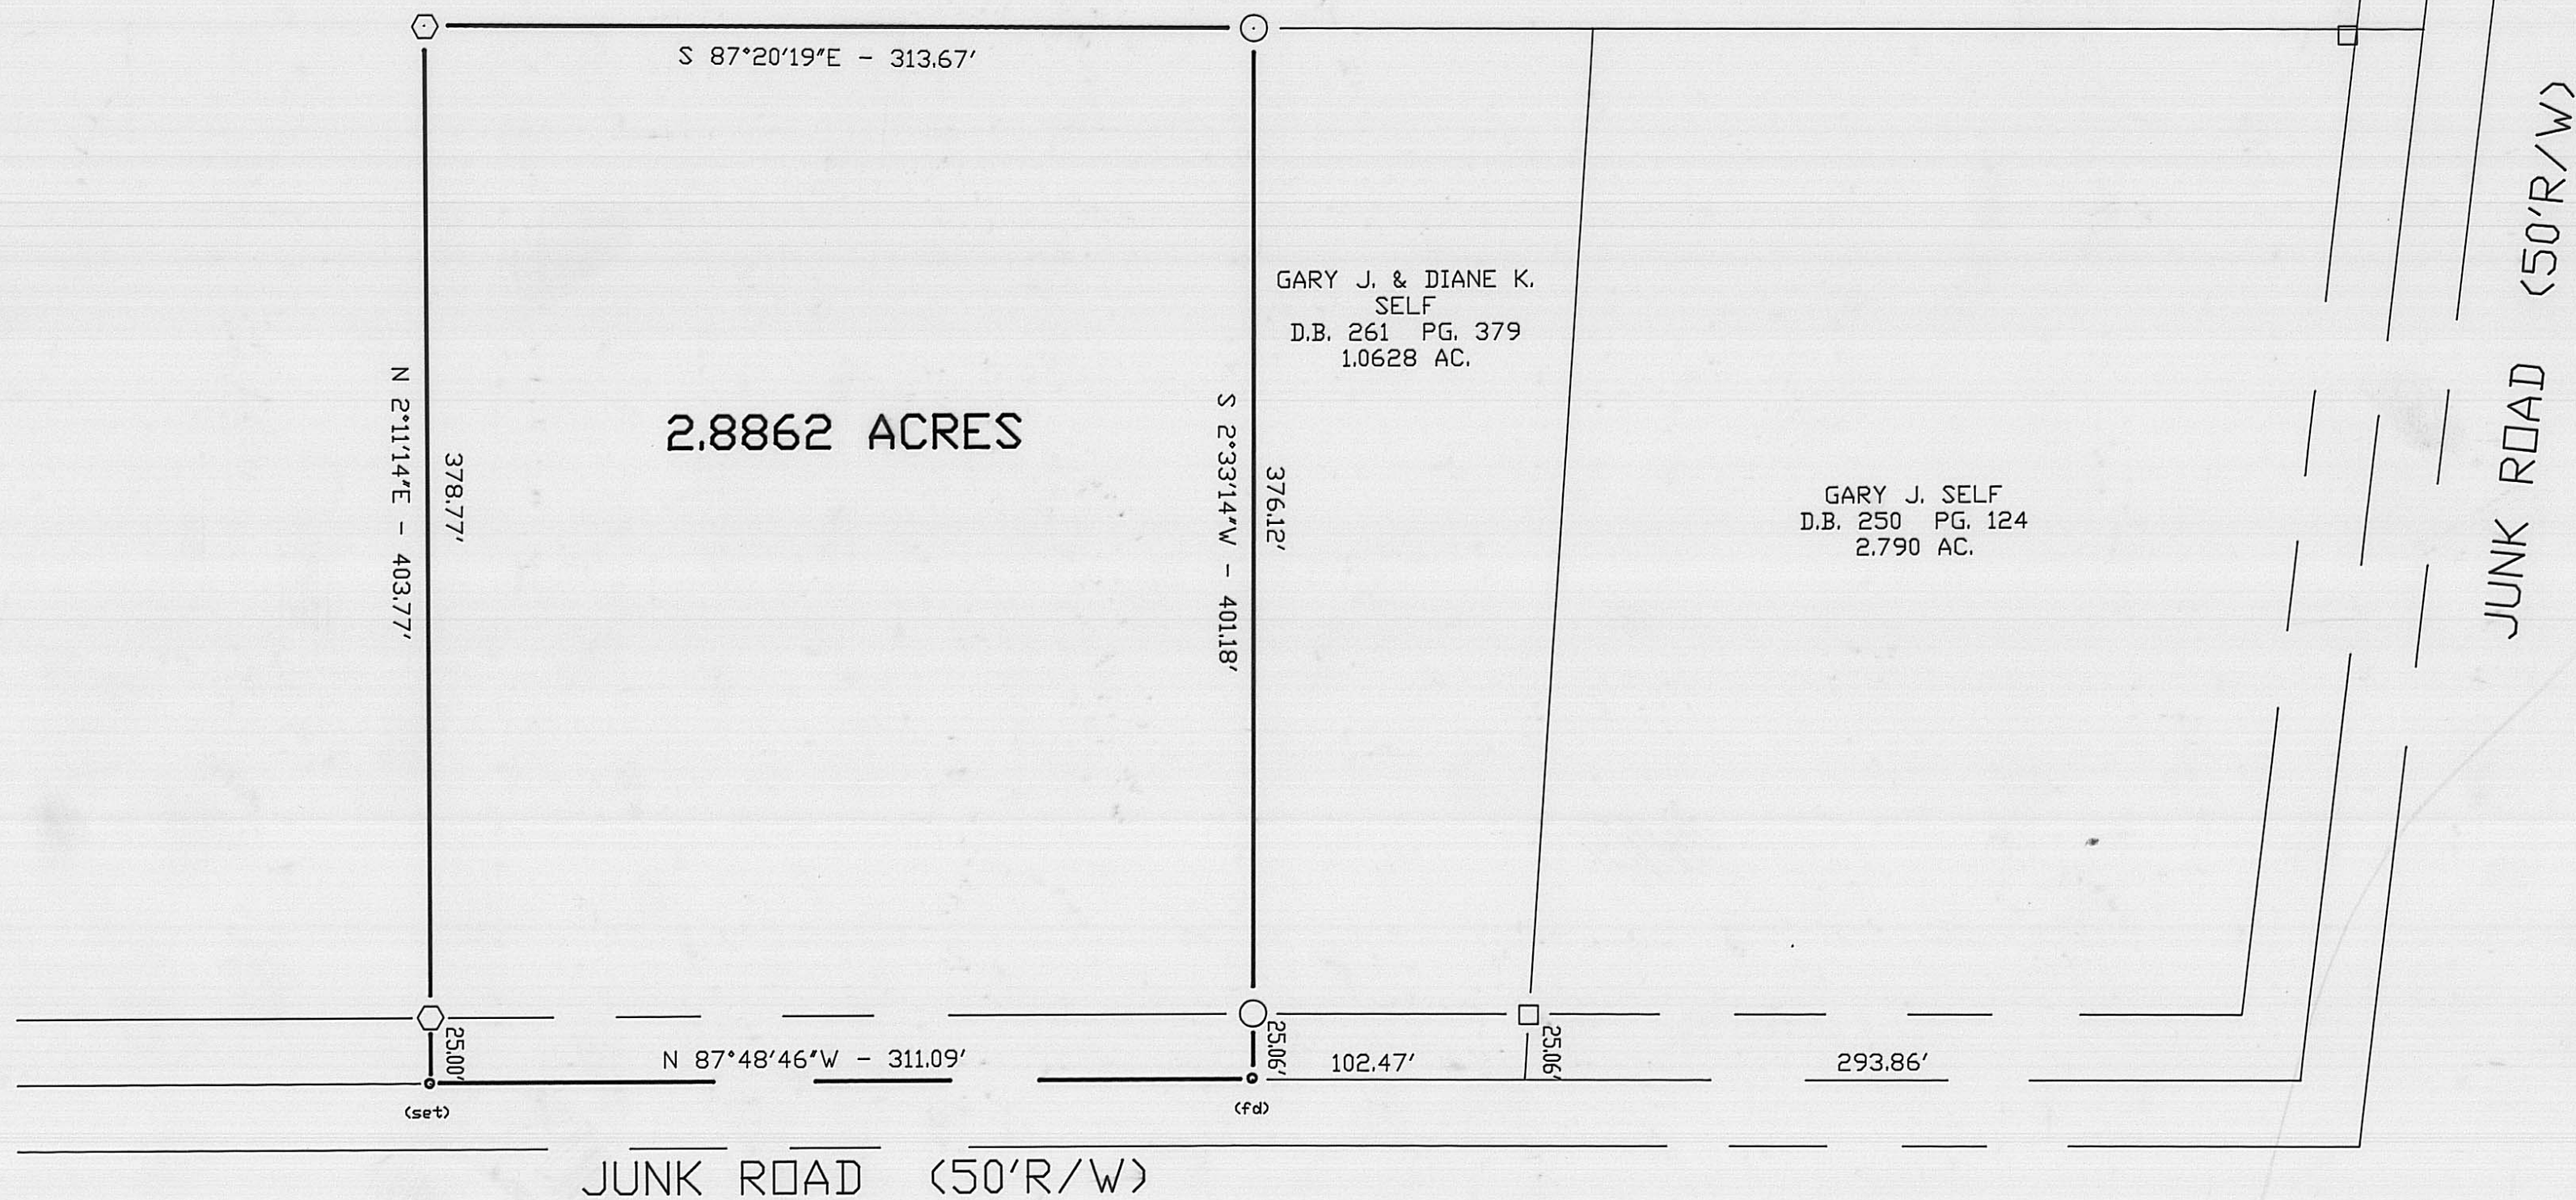

LEGEND

- 1" PIPE & YELLOW PLASTIC CAP STAMPED "BABB 5969" FOUND
- 5/8" REBAR & AL. CAP STAMPED "BABB 5969" FOUND
- RAILROAD SPIKE
- P K NAIL
- 5/8" DIA. REBAR & YELLOW PLASTIC CAP STAMPED "COTTRILL 6858" (SET)

BEARINGS BASED ON THE WEST LINE OF SELF'S
1.0628 ACRE TRACT (S 2° 33'14"W) AS DESCRIBED
D.B. 261 PG. 379.

JAMES R. COTTRILL P.S.
8256 S.R. 207 N.E. MT. STERLING, OHIO 43143 PH. (614) 869-3811

2.8862 ACRES, VMS 6824,
RANGE TOWNSHIP, MADISON
COUNTY, STATE OF OHIO.

I HEREBY CERTIFY THAT THIS PLAT DEPICTS
AN ACTUAL FIELD SURVEY PERFORMED BY
JAMES R. COTTRILL P.S. #6858

James R. Cottrill DATE: 11-30-92

DATE DRAWN:
11-30-92
JOB # S921116
F. B. # 5

SCALE : 1" = 60'
60' 30' 0 60'

139-92