


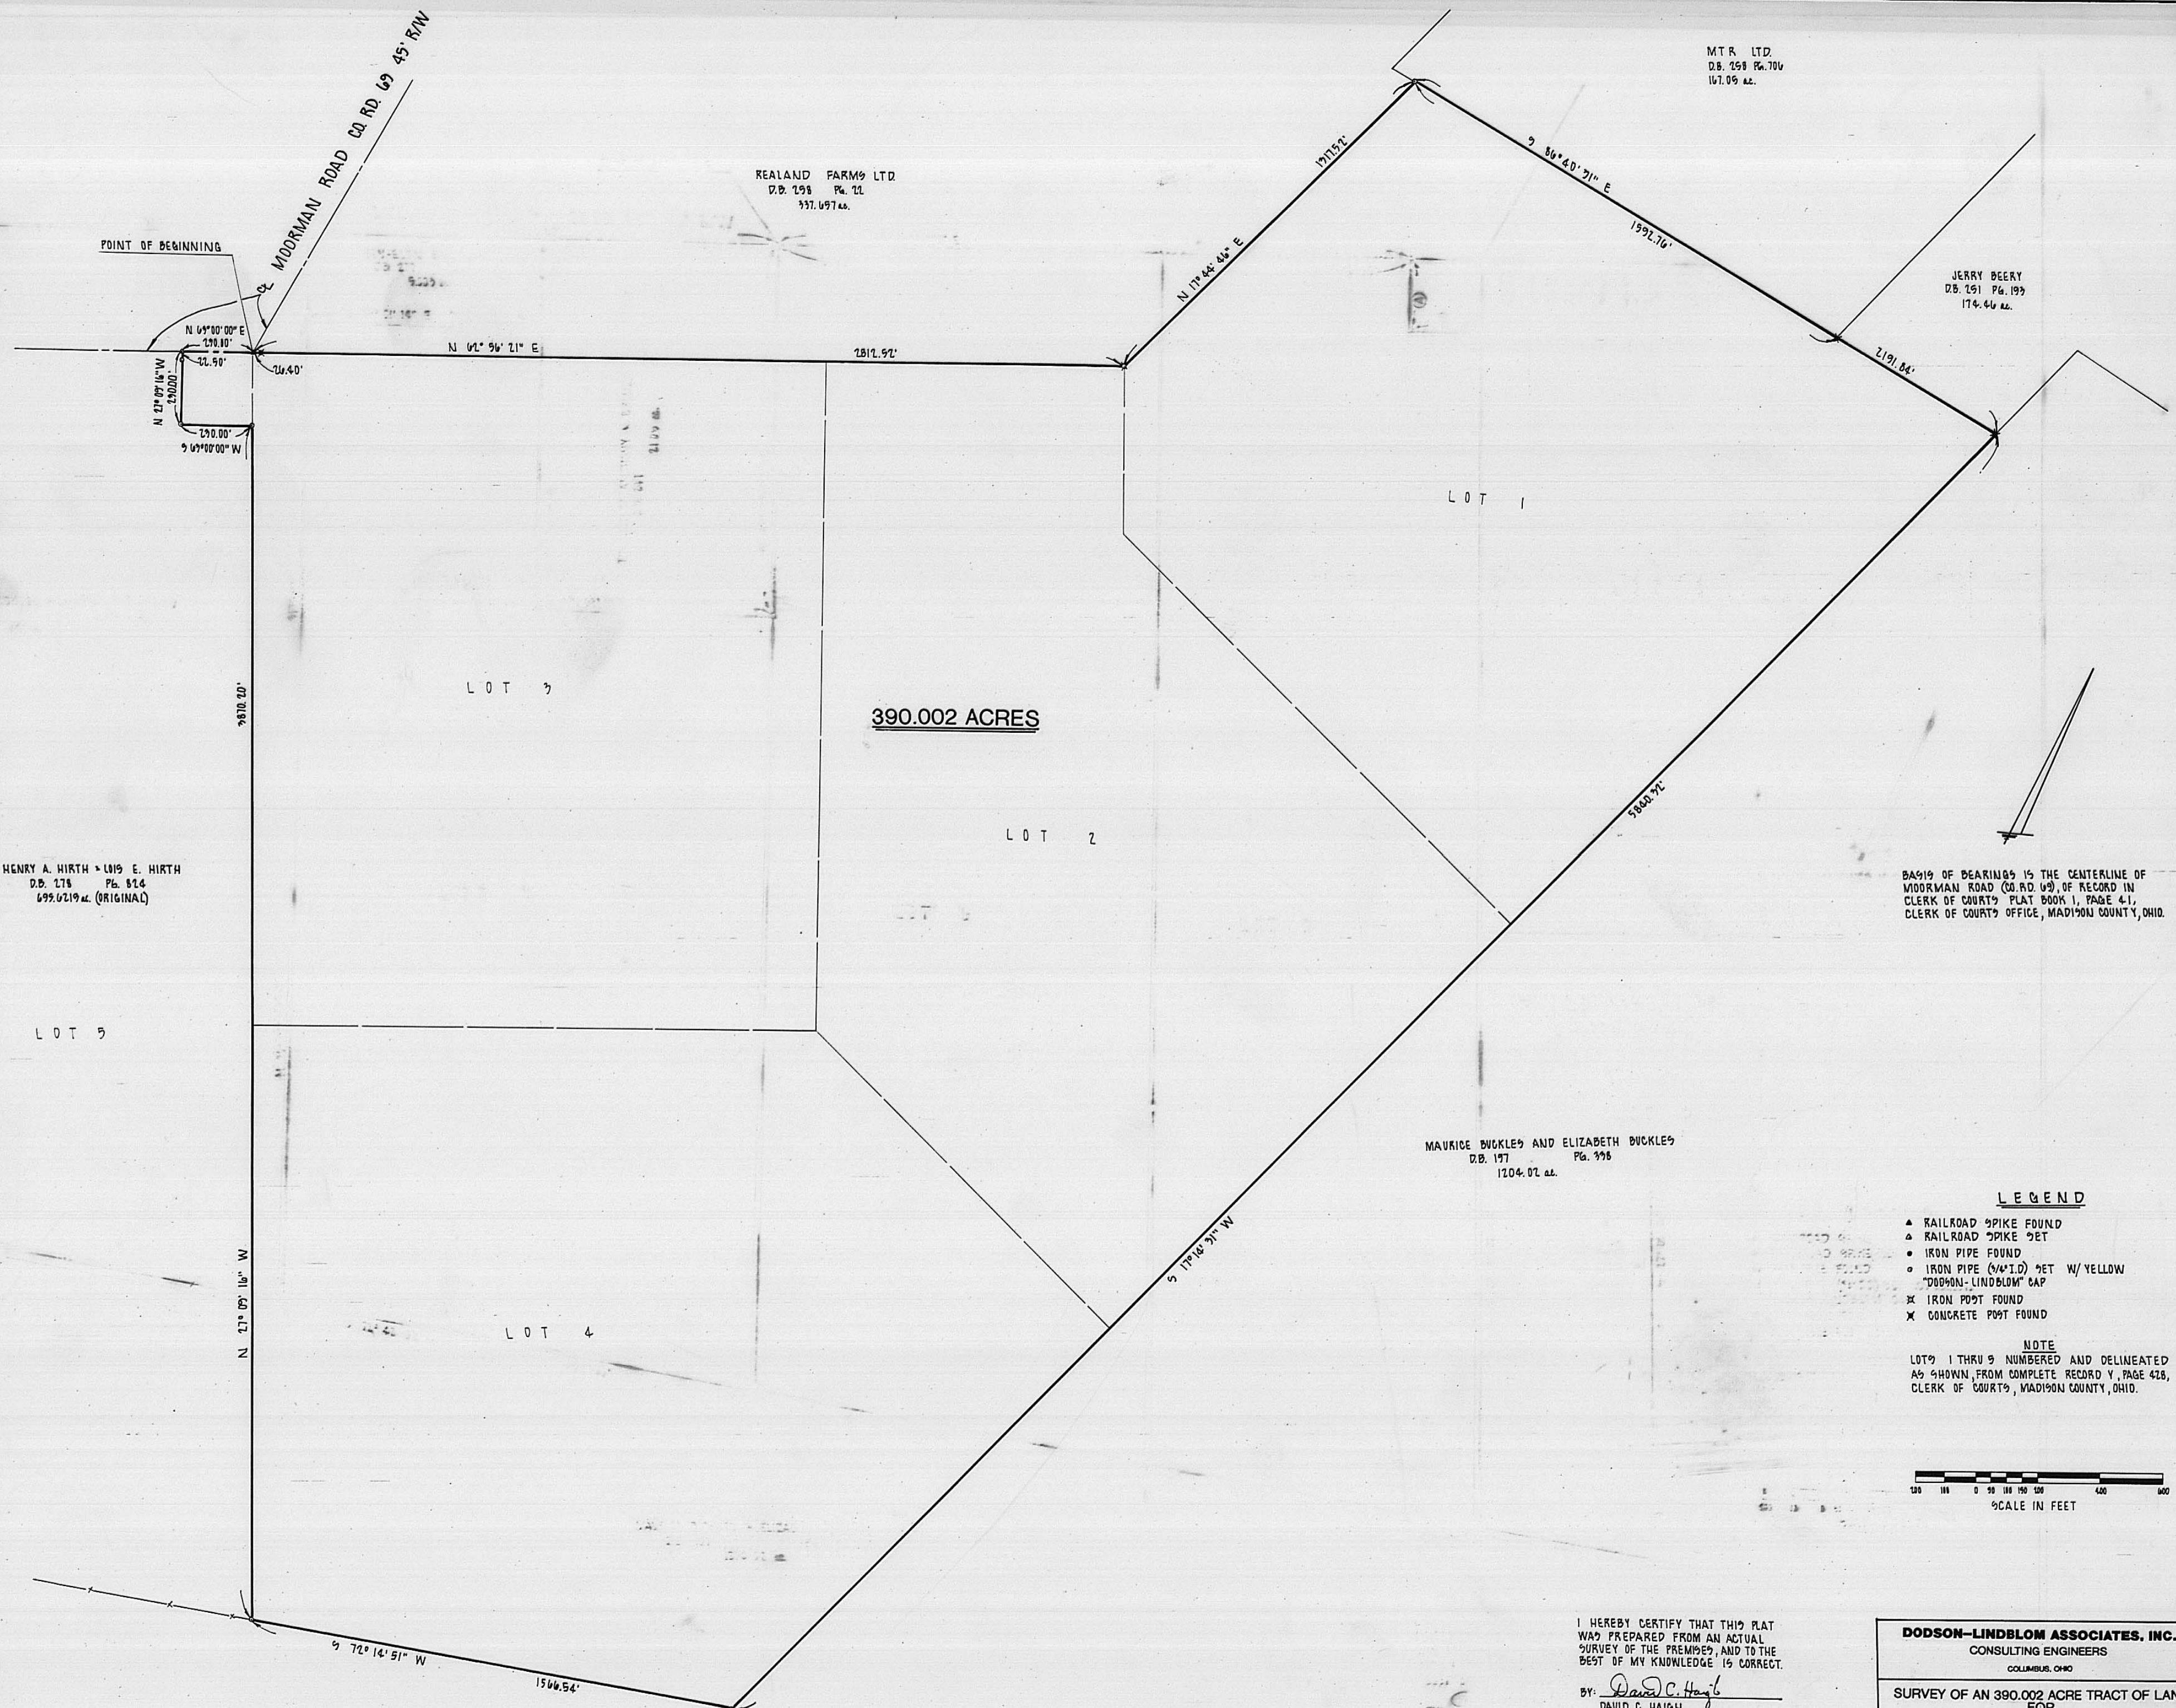

MTR. LTD.
D.B. 258 Pg. 706
167.09 ac.

REALAND FARMS LTD.
D.B. 298 Pg. 11
337.697 ac.

JERRY DEERY
D.B. 291 Pg. 19
174.46 ac.

MAURICE DUCKLES AND ELIZABETH DUCKLES
D.B. 197 Pg. 398
1204.02 ac.

HENRY A. HIRTH & LOIS E. HIRTH
D.B. 278 Pg. 824
699.6219 ac. (ORIGINAL)


BEARING OF BEARINGS IS THE CENTERLINE OF
MODMAN ROAD (CO. RD. 69), OF RECORD IN
CLERK OF COURTS PLAT BOOK 1, PAGE 4-1,
CLERK OF COURTS OFFICE, MADISON COUNTY, OHIO.

LEGEND

- ▲ RAILROAD SPIKE FOUND
- ▲ RAILROAD SPIKE SET
- IRON PIPE FOUND
- IRON PIPE (1/4" I.D.) SET W/ YELLOW "DODSON-LINDBLOM" CAP
- ✕ IRON POST FOUND
- ✕ CONCRETE POST FOUND

NOTE

LOTS 1 THRU 5 NUMBERED AND DELINEATED
AS SHOWN FROM COMPLETE RECORD Y, PAGE 428,
CLERK OF COURTS, MADISON COUNTY, OHIO.

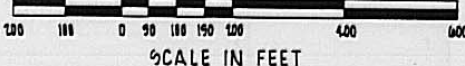

I HEREBY CERTIFY THAT THIS PLAT
WAS PREPARED FROM AN ACTUAL
SURVEY OF THE PREMISES, AND TO THE
BEST OF MY KNOWLEDGE IS CORRECT.

BY: *David C. Haigh*
DAVID C. HAIGH
REGISTERED SURVEYOR NO. 6750



DODSON-LINDBLOM ASSOCIATES, INC.
CONSULTING ENGINEERS
COLUMBUS, OHIO

**SURVEY OF AN 390.002 ACRE TRACT OF LAND
FOR
ROY A. HIRTH**

Situate in Virginia Military Survey Nos. 5890, 6432,
7623, and 7738, and being part of the lands of
Henry A. Hirth and Lois E. Hirth, Deed Book 278,
Page 824, in Township of Oak Run,
County of Madison, State of Ohio.

14-92