

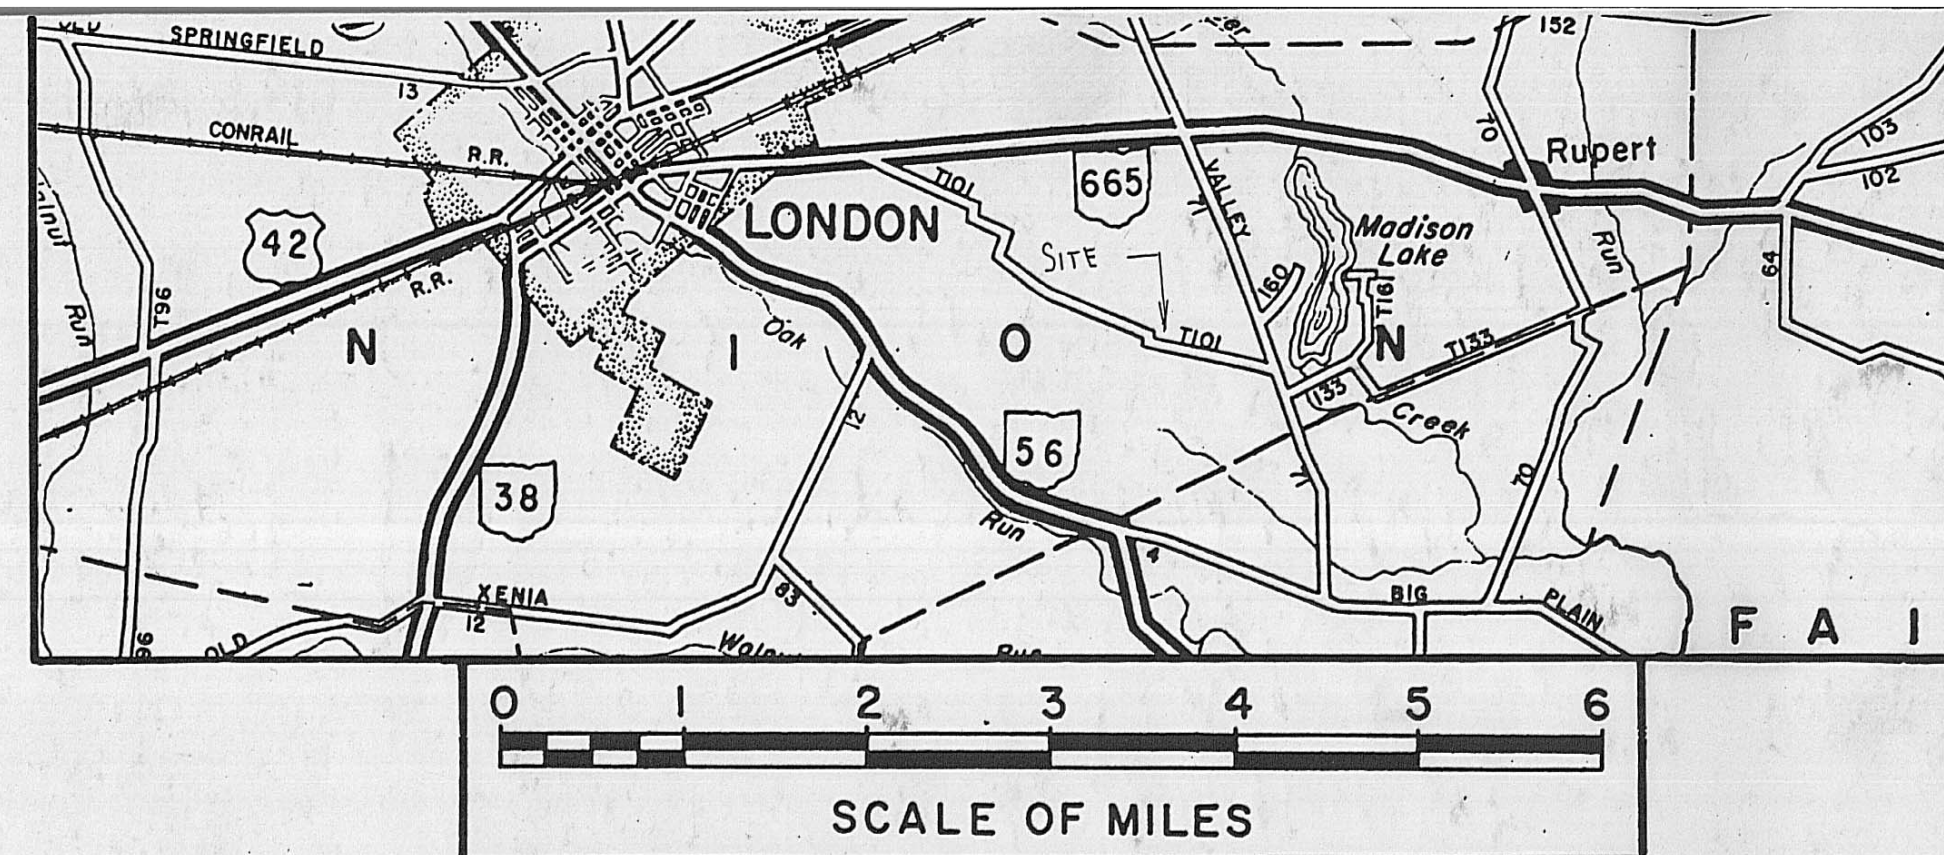


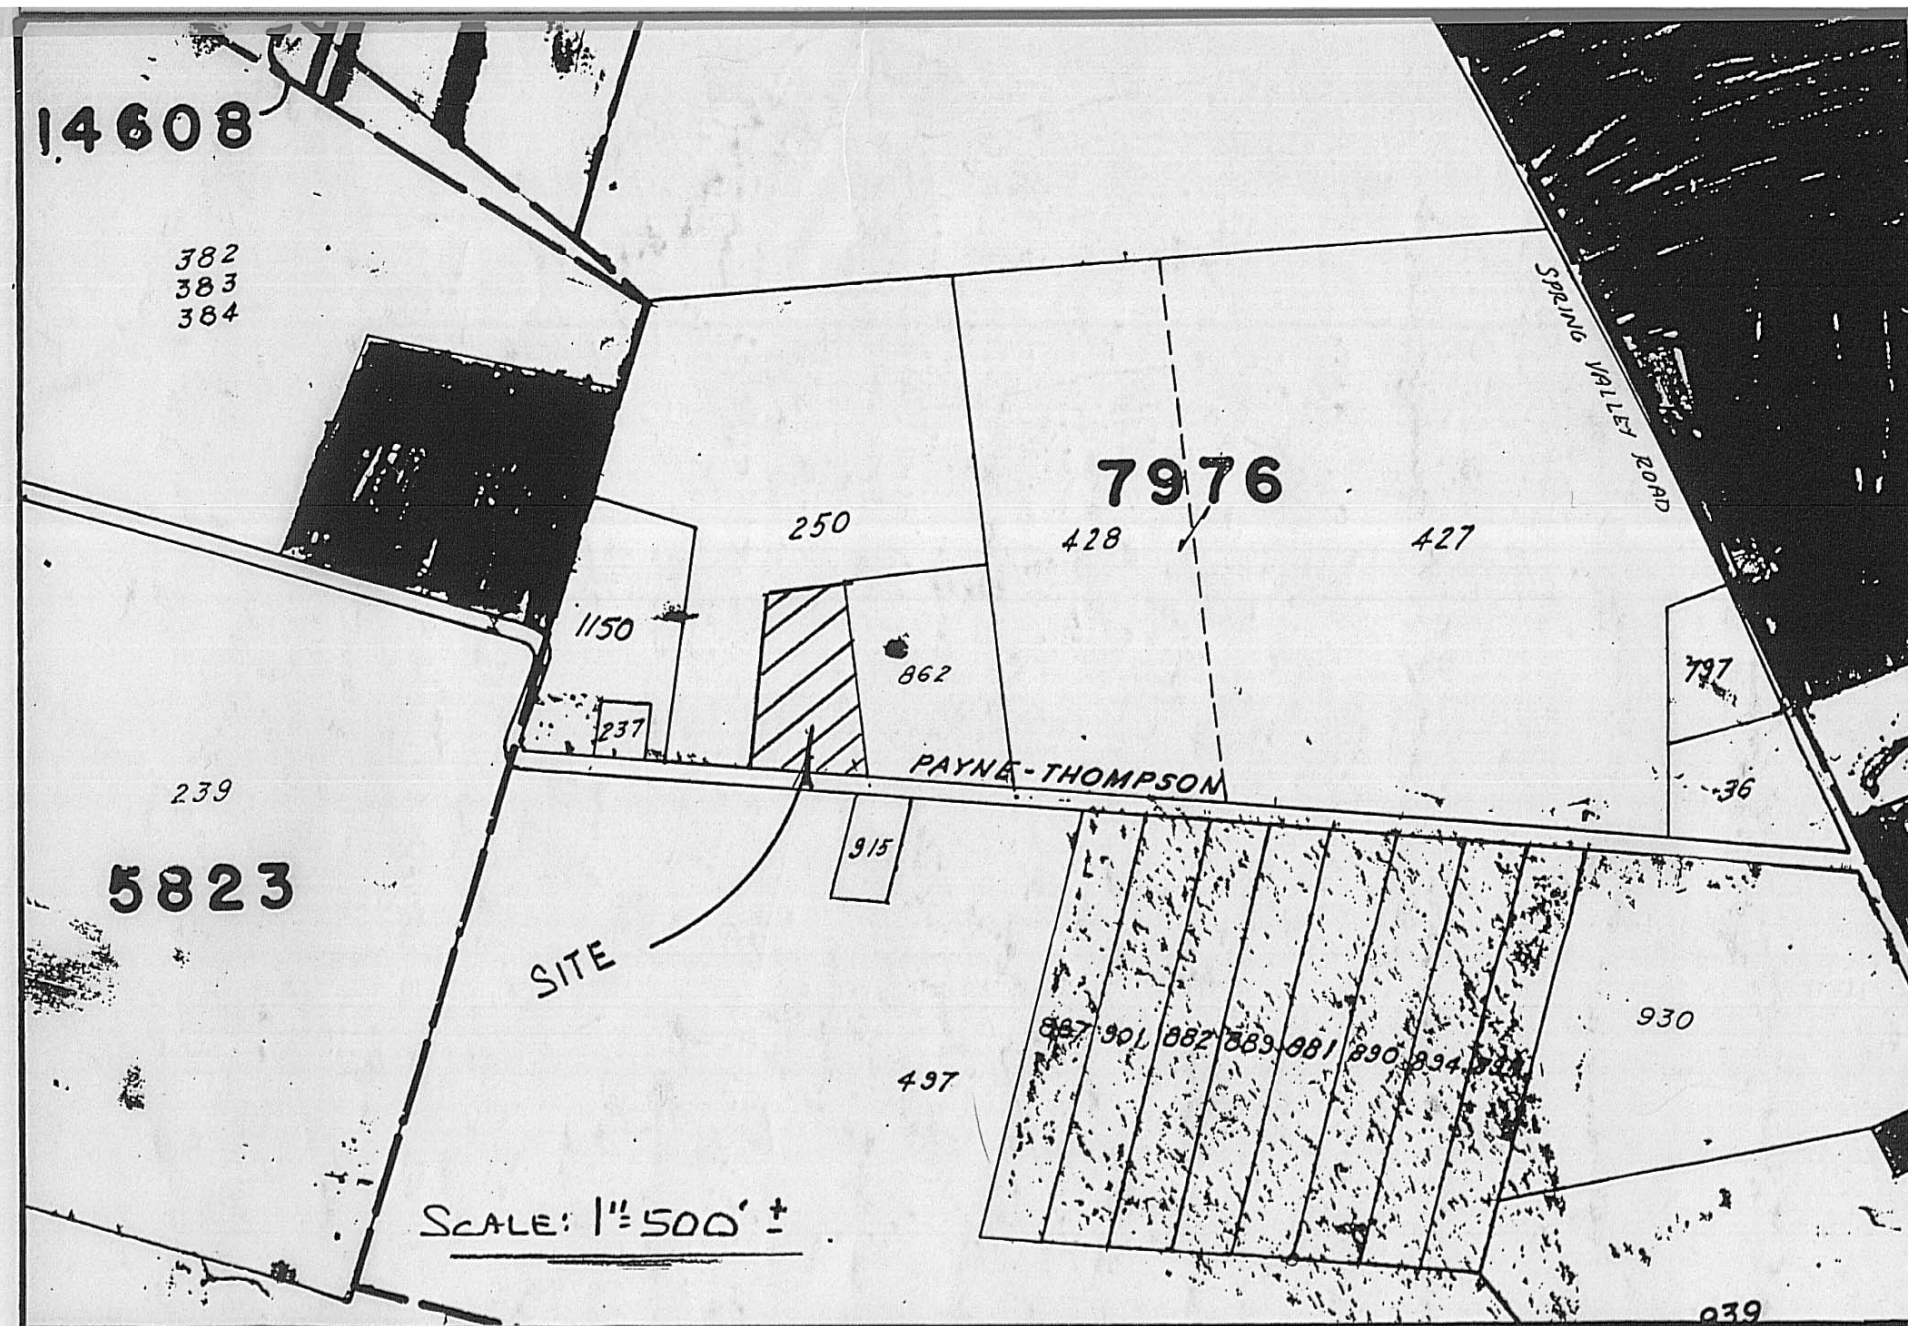

MADISON COUNTY PLAT

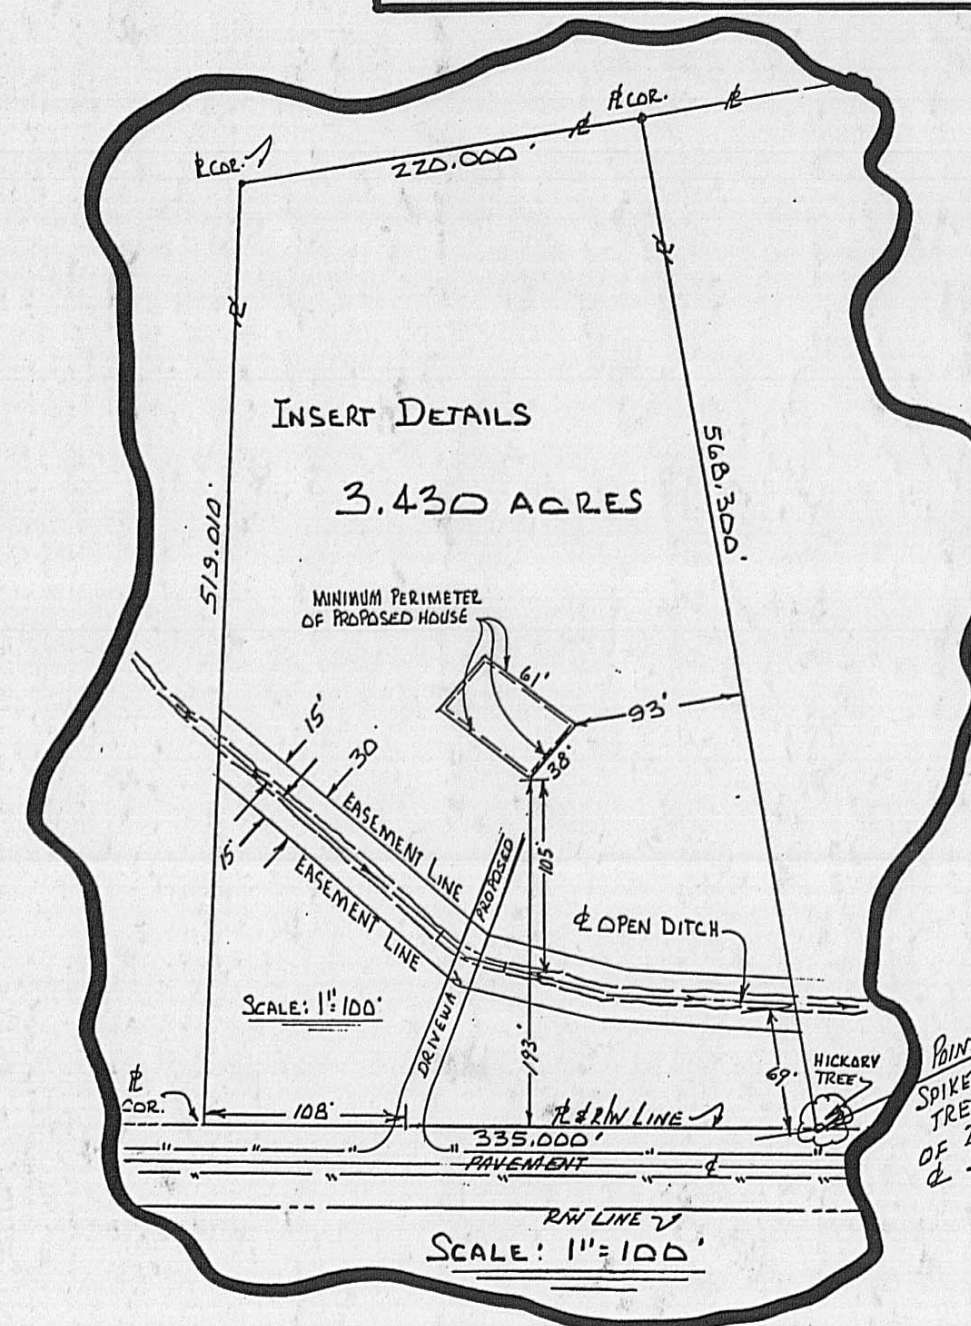

I CERTIFY THAT DURING THE MONTHS OF JULY, AUG. OCT., 1992 THAT I HAVE MEASURED THE 3.430 ACRES AS PLATTED. IRON PIPES SET ARE 30" X 3/4" WITH INSERTED PLASTIC CAPS STAMPED R.I. Baker S.5539.

THIS PROPERTY IS NOT IN A FLOOD ZONE.
Rodger Irwin Baker Nov. 1st 1992
RODGER IRWIN BAKER
SURVEYOR N° S.05539

BASIS FOR BEARINGS: VOL. 243 PG. 234 N 80° 05' 00" W (ROAD)
NOTE: THE EXISTING OPEN DRAINAGE DITCH IS TO BE KEPT FREE OF OBSTRUCTIONS.

PLATTING OF 3.430 ACRES SURVEYED
BEING VMS 7976 UNION TOWNSHIP
MADISON COUNTY, OHIO

SURVEYED FOR: GUY SELSOR
CONTAINING 149,409.5 SQ. FT.
SEE REZONING # Z-575

140-92

