


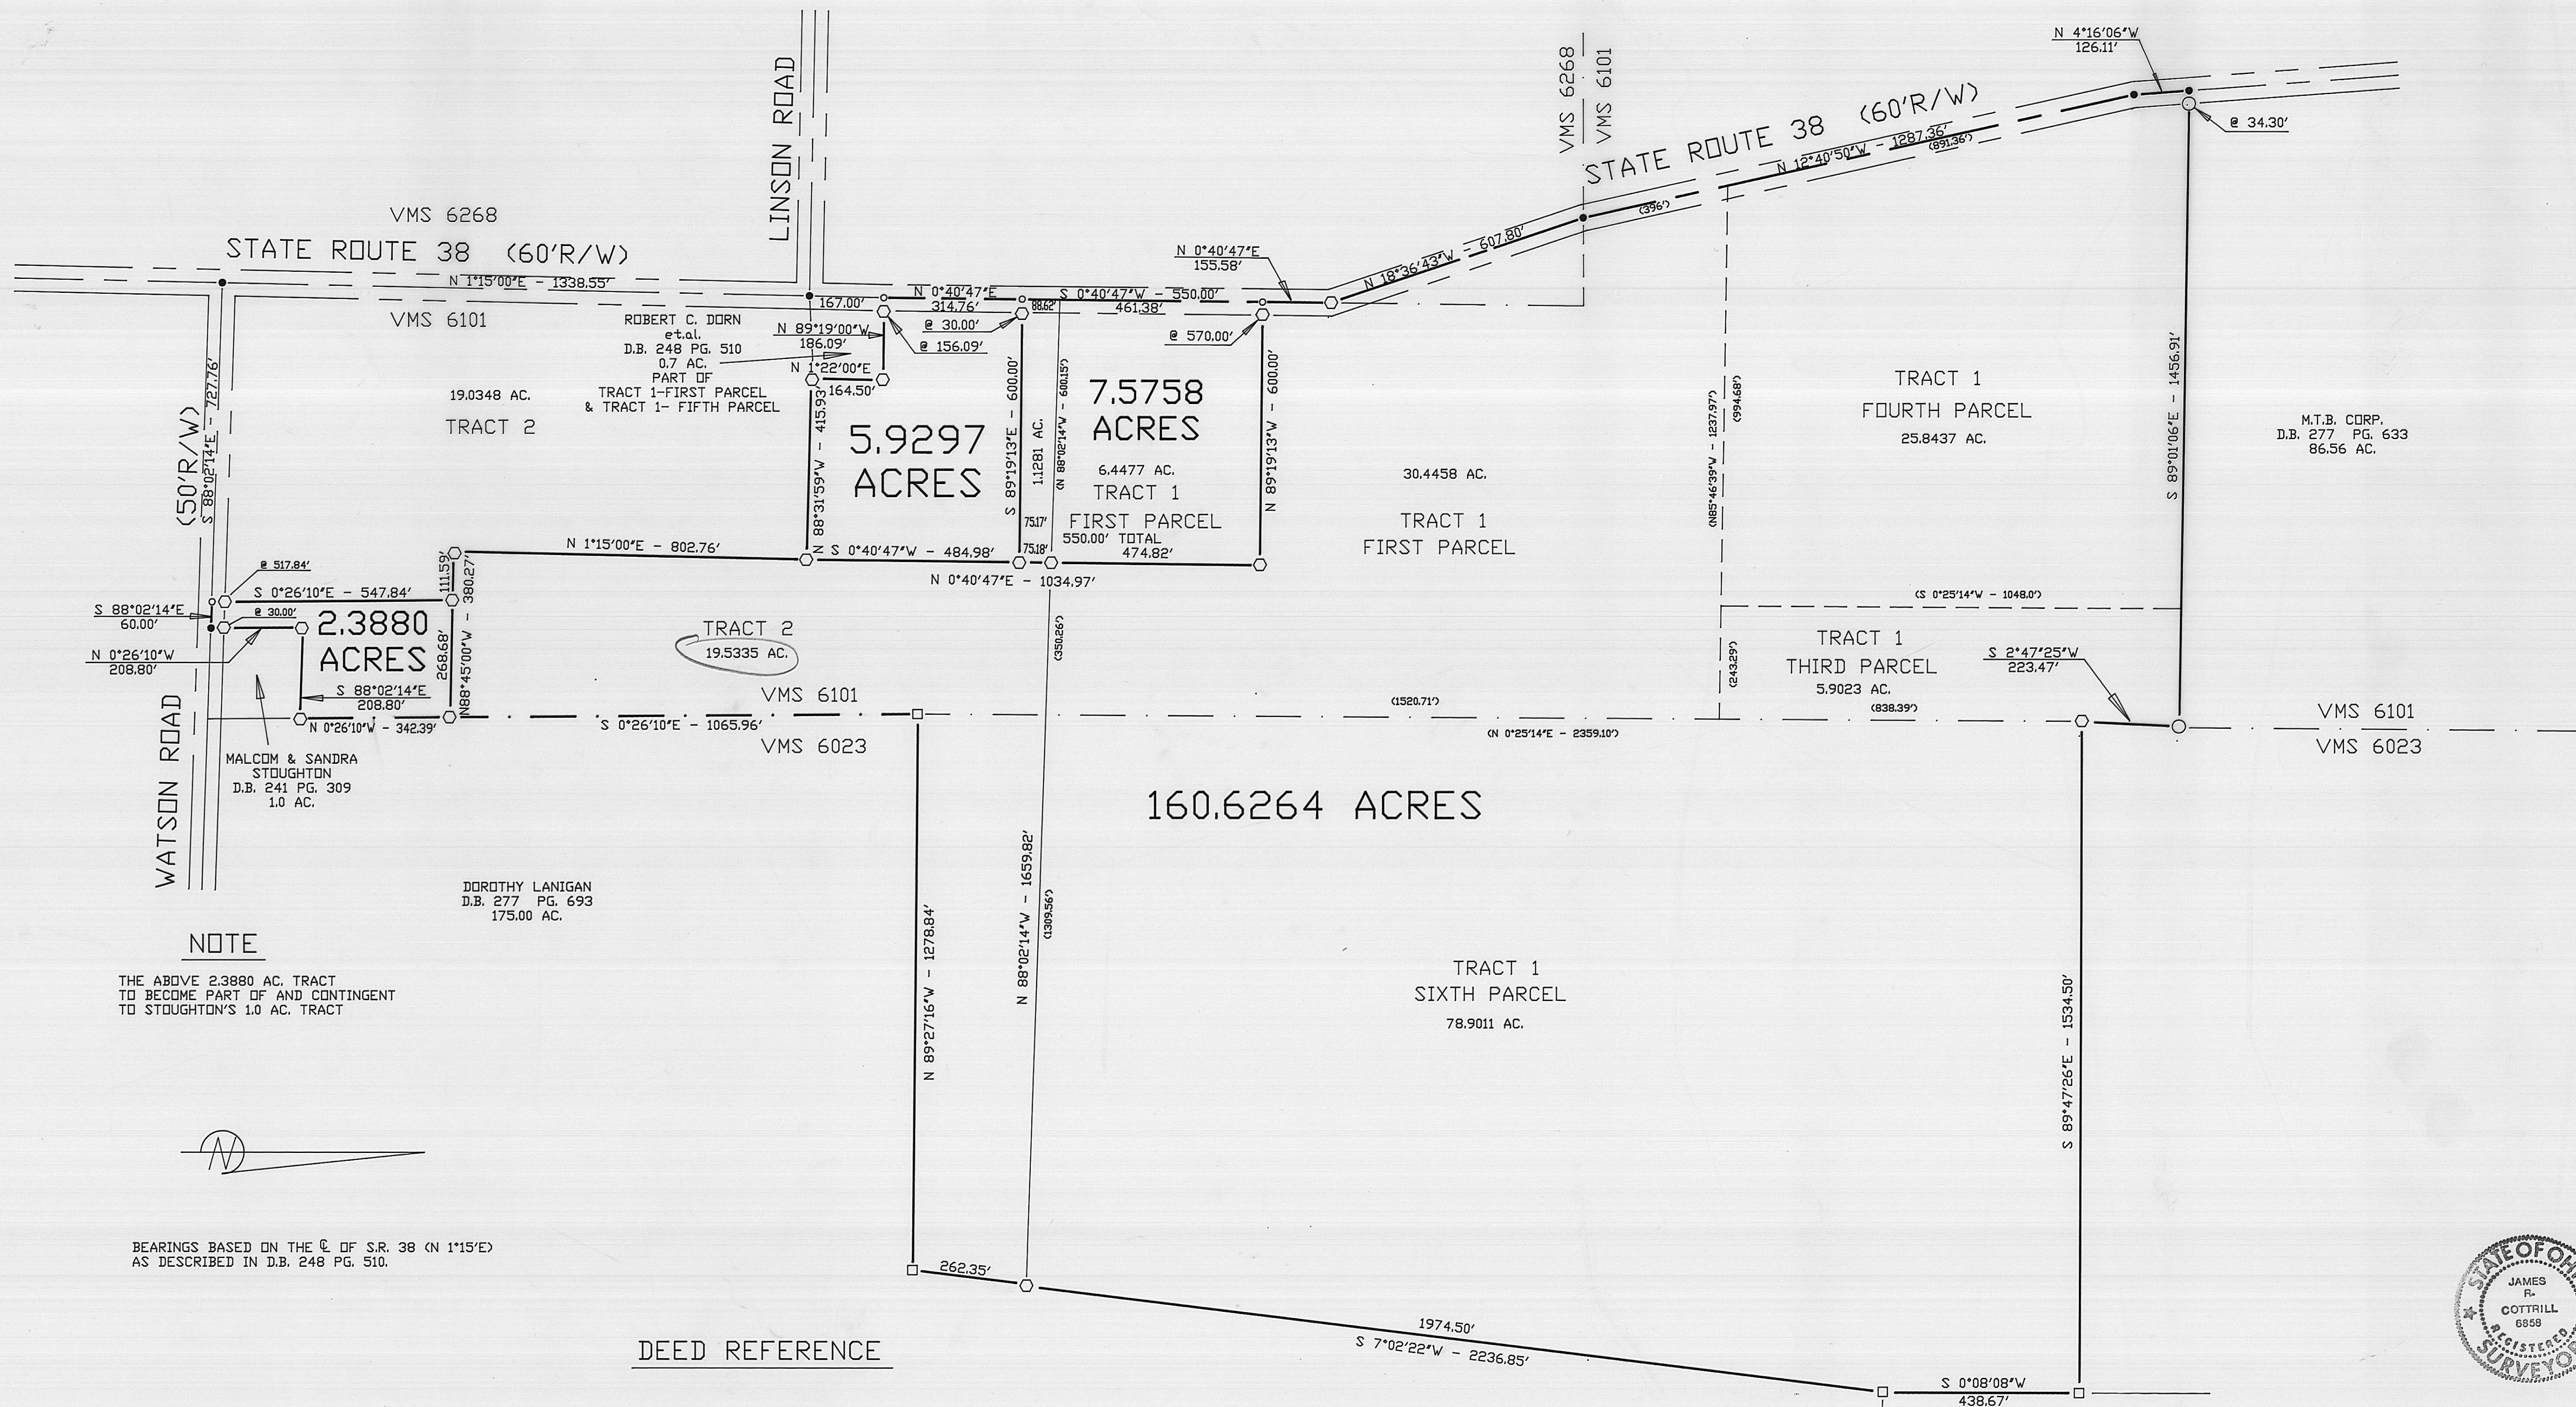

NOTE

THE ABOVE 2.3880 AC. TRACT
TO BECOME PART OF AND CONTINGENT
TO STOUGHTON'S 1.0 AC. TRACT



BEARINGS BASED ON THE C. OF S.R. 38 (N 1°15'E)
AS DESCRIBED IN D.B. 248 PG. 510.

DEED REFERENCE

ROBERT C. DORN et.al.
D.B. 248 PG. 510
TRACT 1
FIRST PARCEL 40 AC.
THIRD PARCEL 6.05 AC.
FOURTH PARCEL 26.85 AC.
SIXTH PARCEL 83.85 AC.

ROBERT C. DORN
D.B. 248 PG. 510
TRACT 2
50.00 AC.

LEGEND

- RAILROAD SPIKE
- △ 3/4" IRON PIPE (FOUND)
- P K NAIL
- 6" DIA. METAL END POST
- 10" WOOD CORNER POST
- 5/8" DIA. REBAR & YELLOW PLASTIC CAP STAMPED "COTTRILL 6858" (SET)



I HEREBY CERTIFY THAT THIS PLAT
DEPICTS AN ACTUAL FIELD SURVEY
PERFORMED BY JAMES R. COTTRILL P.S. #6858
DATE 11-20-91

JAMES R. COTTRILL P.S.

8256 S.R. 207 NE MT. STERLING, OHIO 43143 PH. (614) 869-3811

PLAT OF

5.9297, 7.5758, 2.3880, & 160.6264 ACRES,
VMS 6101 & 6023, PAINT TOWNSHIP,
MADISON COUNTY, STATE OF OHIO.

DATE:
11-12-91

SCALE: 1" = 200'
200' 100' 0' 200'

15-92