


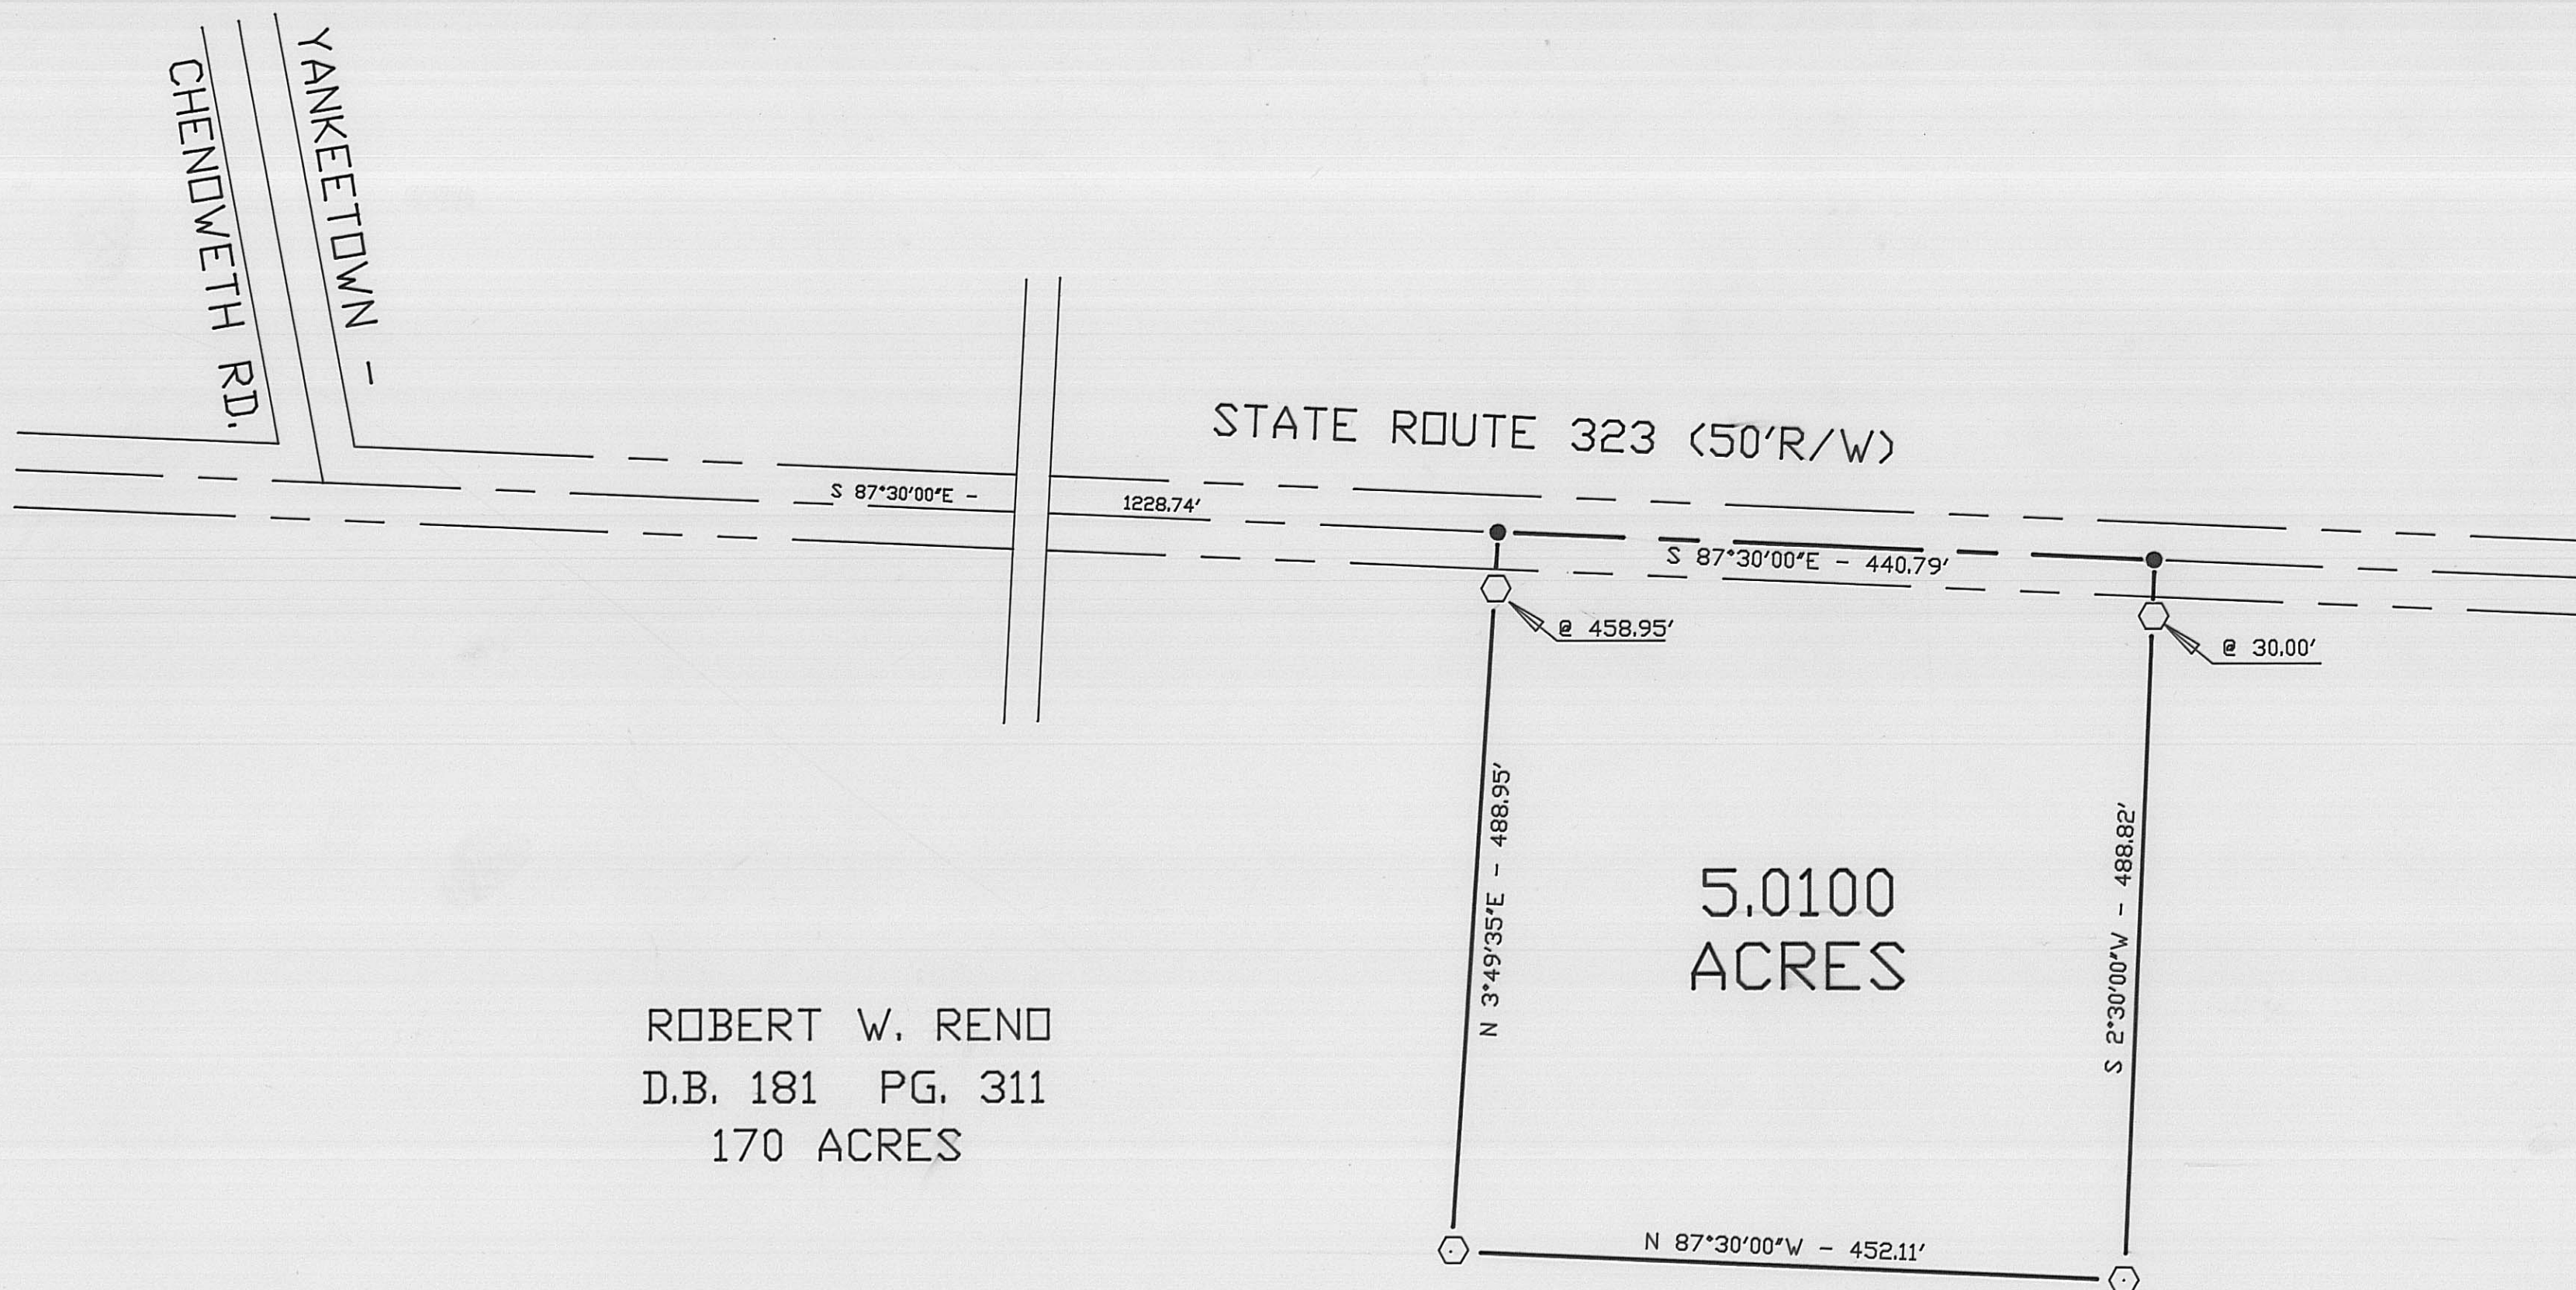

ROBERT W. REND
D.B. 181 PG. 311
170 ACRES

5.0100
ACRES


LEGEND

- RAILROAD SPIKE (SET)
- 5/8" DIA. REBAR & YELLOW PLASTIC CAP STAMPED 'COTTRILL 6858' (SET)



BEARINGS BASED ON THE C OF S.R. 323
(S 87°30'E) AS DESCRIBED IN D.B. 181 PG. 311.

I HEREBY CERTIFY THAT THIS PLAT
DEPICTS AN ACTUAL FIELD SURVEY
PERFORMED BY JAMES R. COTTRILL P.S. #6858
James R. Cottrill DATE 10-17-91

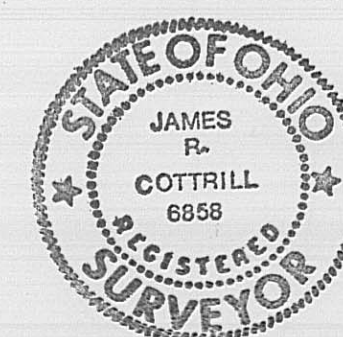

JAMES R. COTTRILL P.S.

8256 S.R.207 N.E. MT. STERLING, OHIO 43143 PH.(614) 869-3811

PLAT OF

5.0100 ACRES, VMS 4564, RANGE TOWNSHIP,
MADISON COUNTY, OHIO.

DATE:
10-17-91

SCALE: 1"=100'
100' 50' 0 100'

16-92