
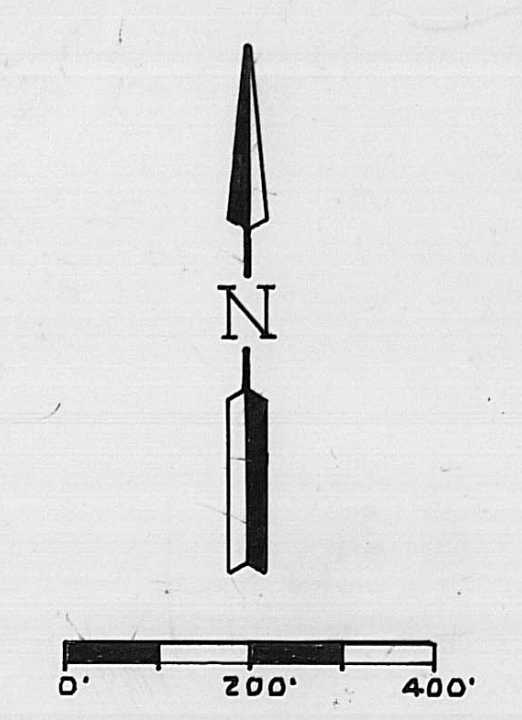


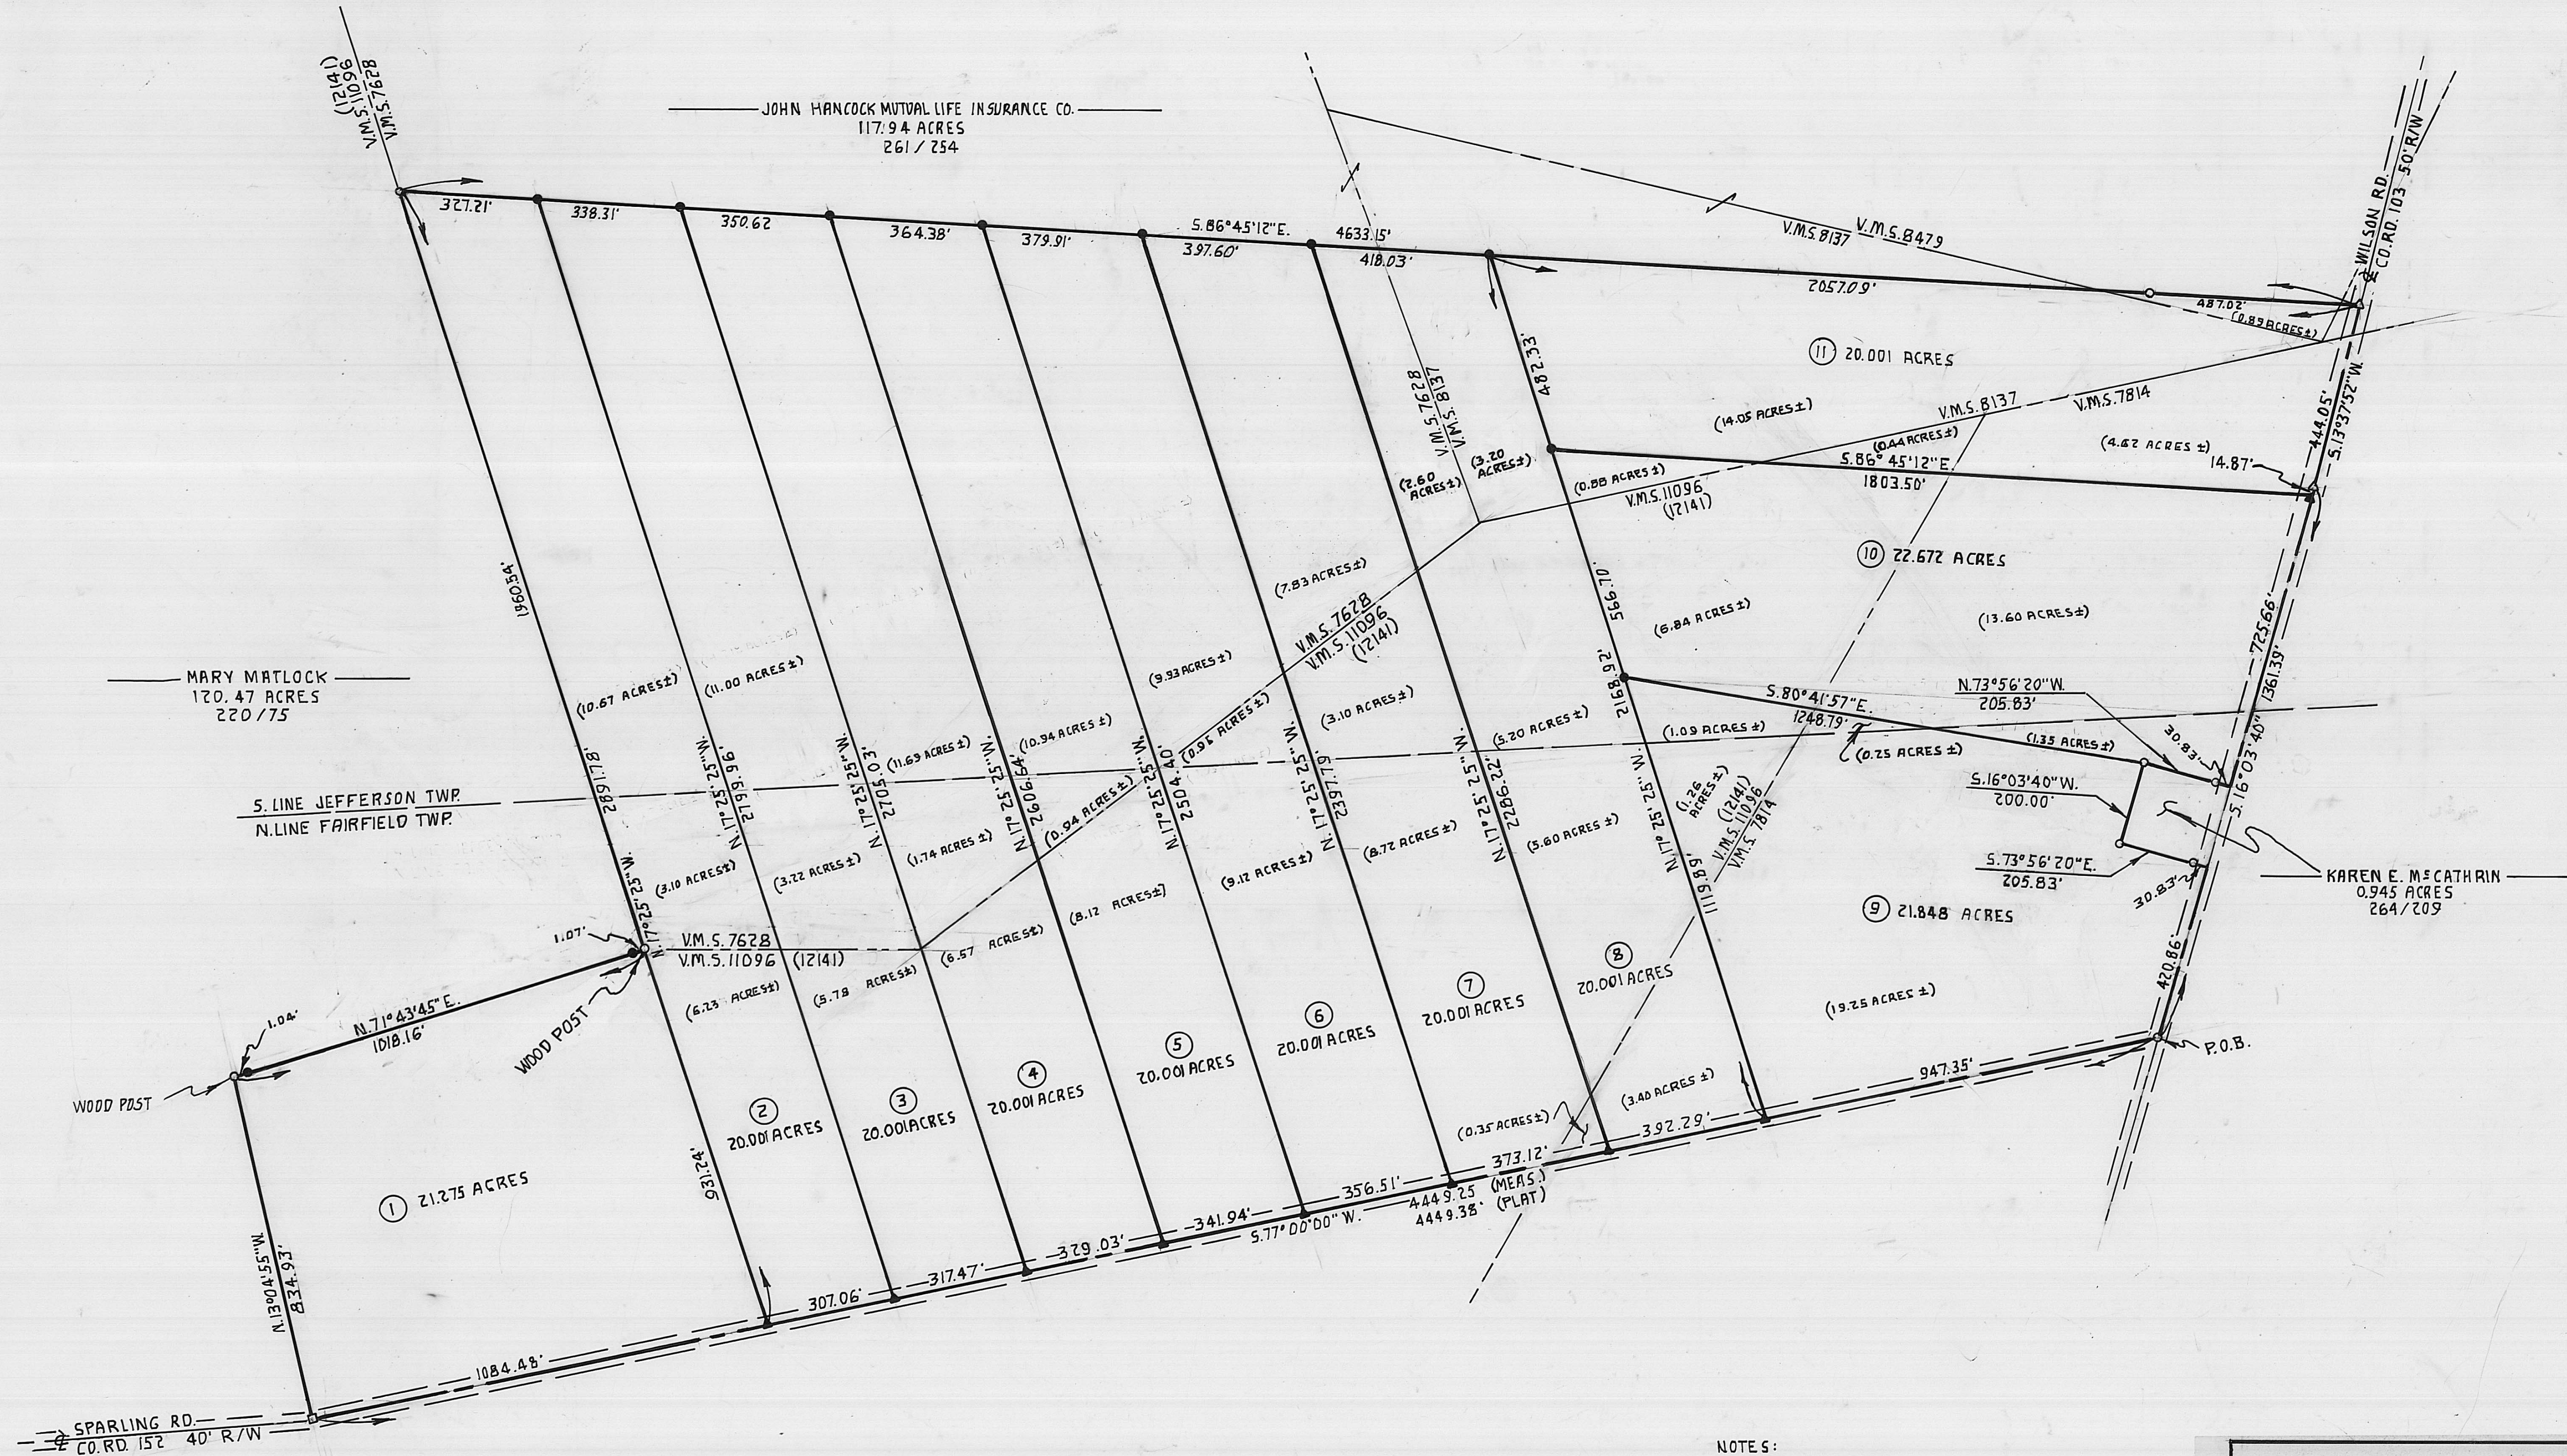

- NOTES:
- V.M.S. N^o: 7628
7712
7814
9718
11096
(12141)
 - TOWNSHIP: JEFFERSON
FAIRFIELD
 - ORIGINAL TRACT TAX MAP N^o 774
775
133
161
162
163
164
165

PLAT OF SURVEY

SECTION: — V.M.S. #: SEE NOTES TOWNSHIP: SEE NOTES
LOT: — TOWNSHIP: — COUNTY: MADISON
QUARTER: — RANGE: — STATE OF OHIO

I HEREBY STATE THAT THE ABOVE PLAT AND THE FIELD SURVEY IT REPRESENTS ARE TRUE TO THE BEST OF MY KNOWLEDGE.

John K. Garverick L.S. 6816
SEPT. 6, 1991
DATE OF SURVEY

DRWN: G.E.J. CHKD: FILE: 1287

LEGEND

- P/K NAIL FOUND □ SET
- RAILROAD SPIKE FOUND △ SET
- STONE FOUND □
- IRON PIN/PIPE FOUND ○
- 5/8 INCH IRON PIN SET WITH A PLASTIC CAP STAMPED "GARVERICK L.S. 6816"

SCALE: 1" = 200 FEET

REFERENCE MATERIALS

- 1) DEED VOL. 254 PG. 606 & SPARLING RD.
- 2) DEED VOL. 261 PG. 254
- 3)
- 4)
- 5)

PRIOR DEED: VOL. PG.
BASIS OF BEARINGS: REF. N^o. 1

GARVERICK SURVEYING
4380 U.S. 42 NORTH
CARDINGTON, OHIO 43315
419-864-8820